


Site Plan
 (Scale: 1:500)

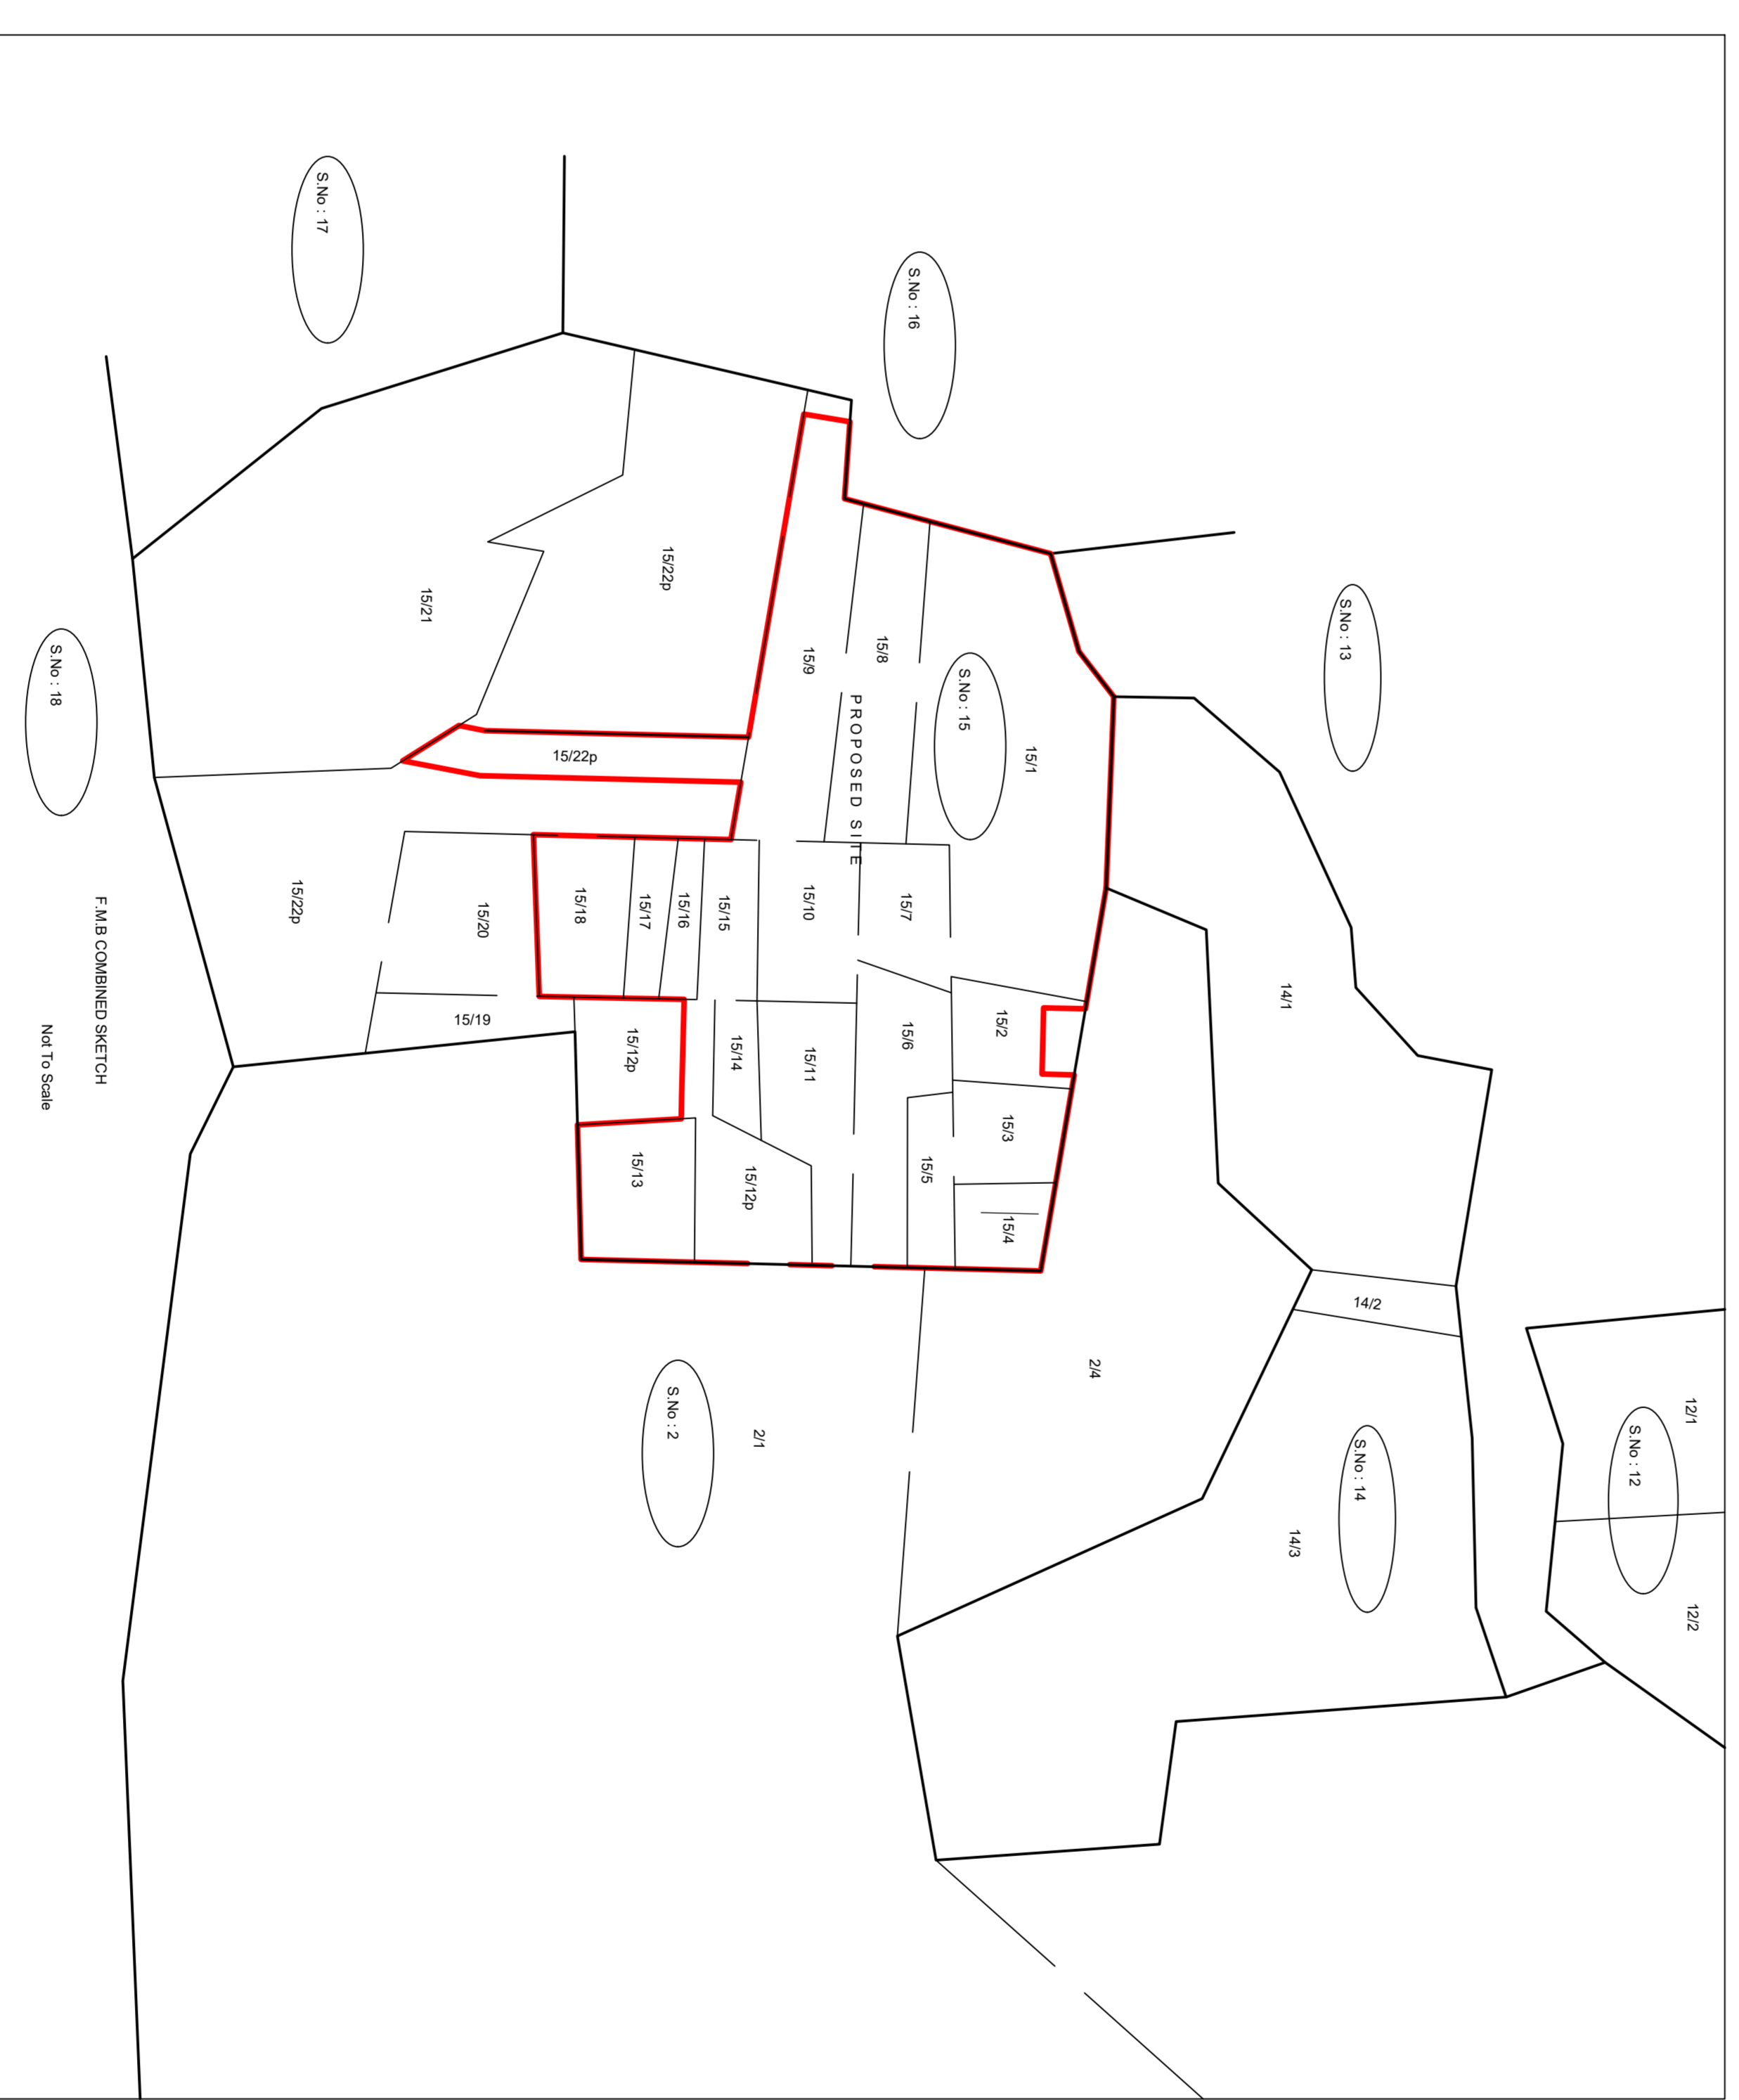

Plot No.	Area (sq. ft.)	Area (sq. m.)	Area (sq. ft.)	Area (sq. m.)	Area (sq. ft.)	Area (sq. m.)	Area (sq. ft.)	Area (sq. m.)
1	1000	92.9	1000	92.9	1000	92.9	1000	92.9
2	1000	92.9	1000	92.9	1000	92.9	1000	92.9
PROJECT INFORMATION

Project Name: **RESIDENTIAL PROJECT**

Client: **RESIDENTIAL PROJECT**

Site No: **RESIDENTIAL PROJECT**

Plot No: **RESIDENTIAL PROJECT**

Area: **RESIDENTIAL PROJECT**

Scale: **RESIDENTIAL PROJECT**

Date: **RESIDENTIAL PROJECT**

Prepared by: **RESIDENTIAL PROJECT**

Checked by: **RESIDENTIAL PROJECT**

Approved by: **RESIDENTIAL PROJECT**

Stamp: **RESIDENTIAL PROJECT**

LEGEND

Plot Boundary	---
Road	---
Water Body	---
Green Area	---
Other	---

SCALE

1:500