
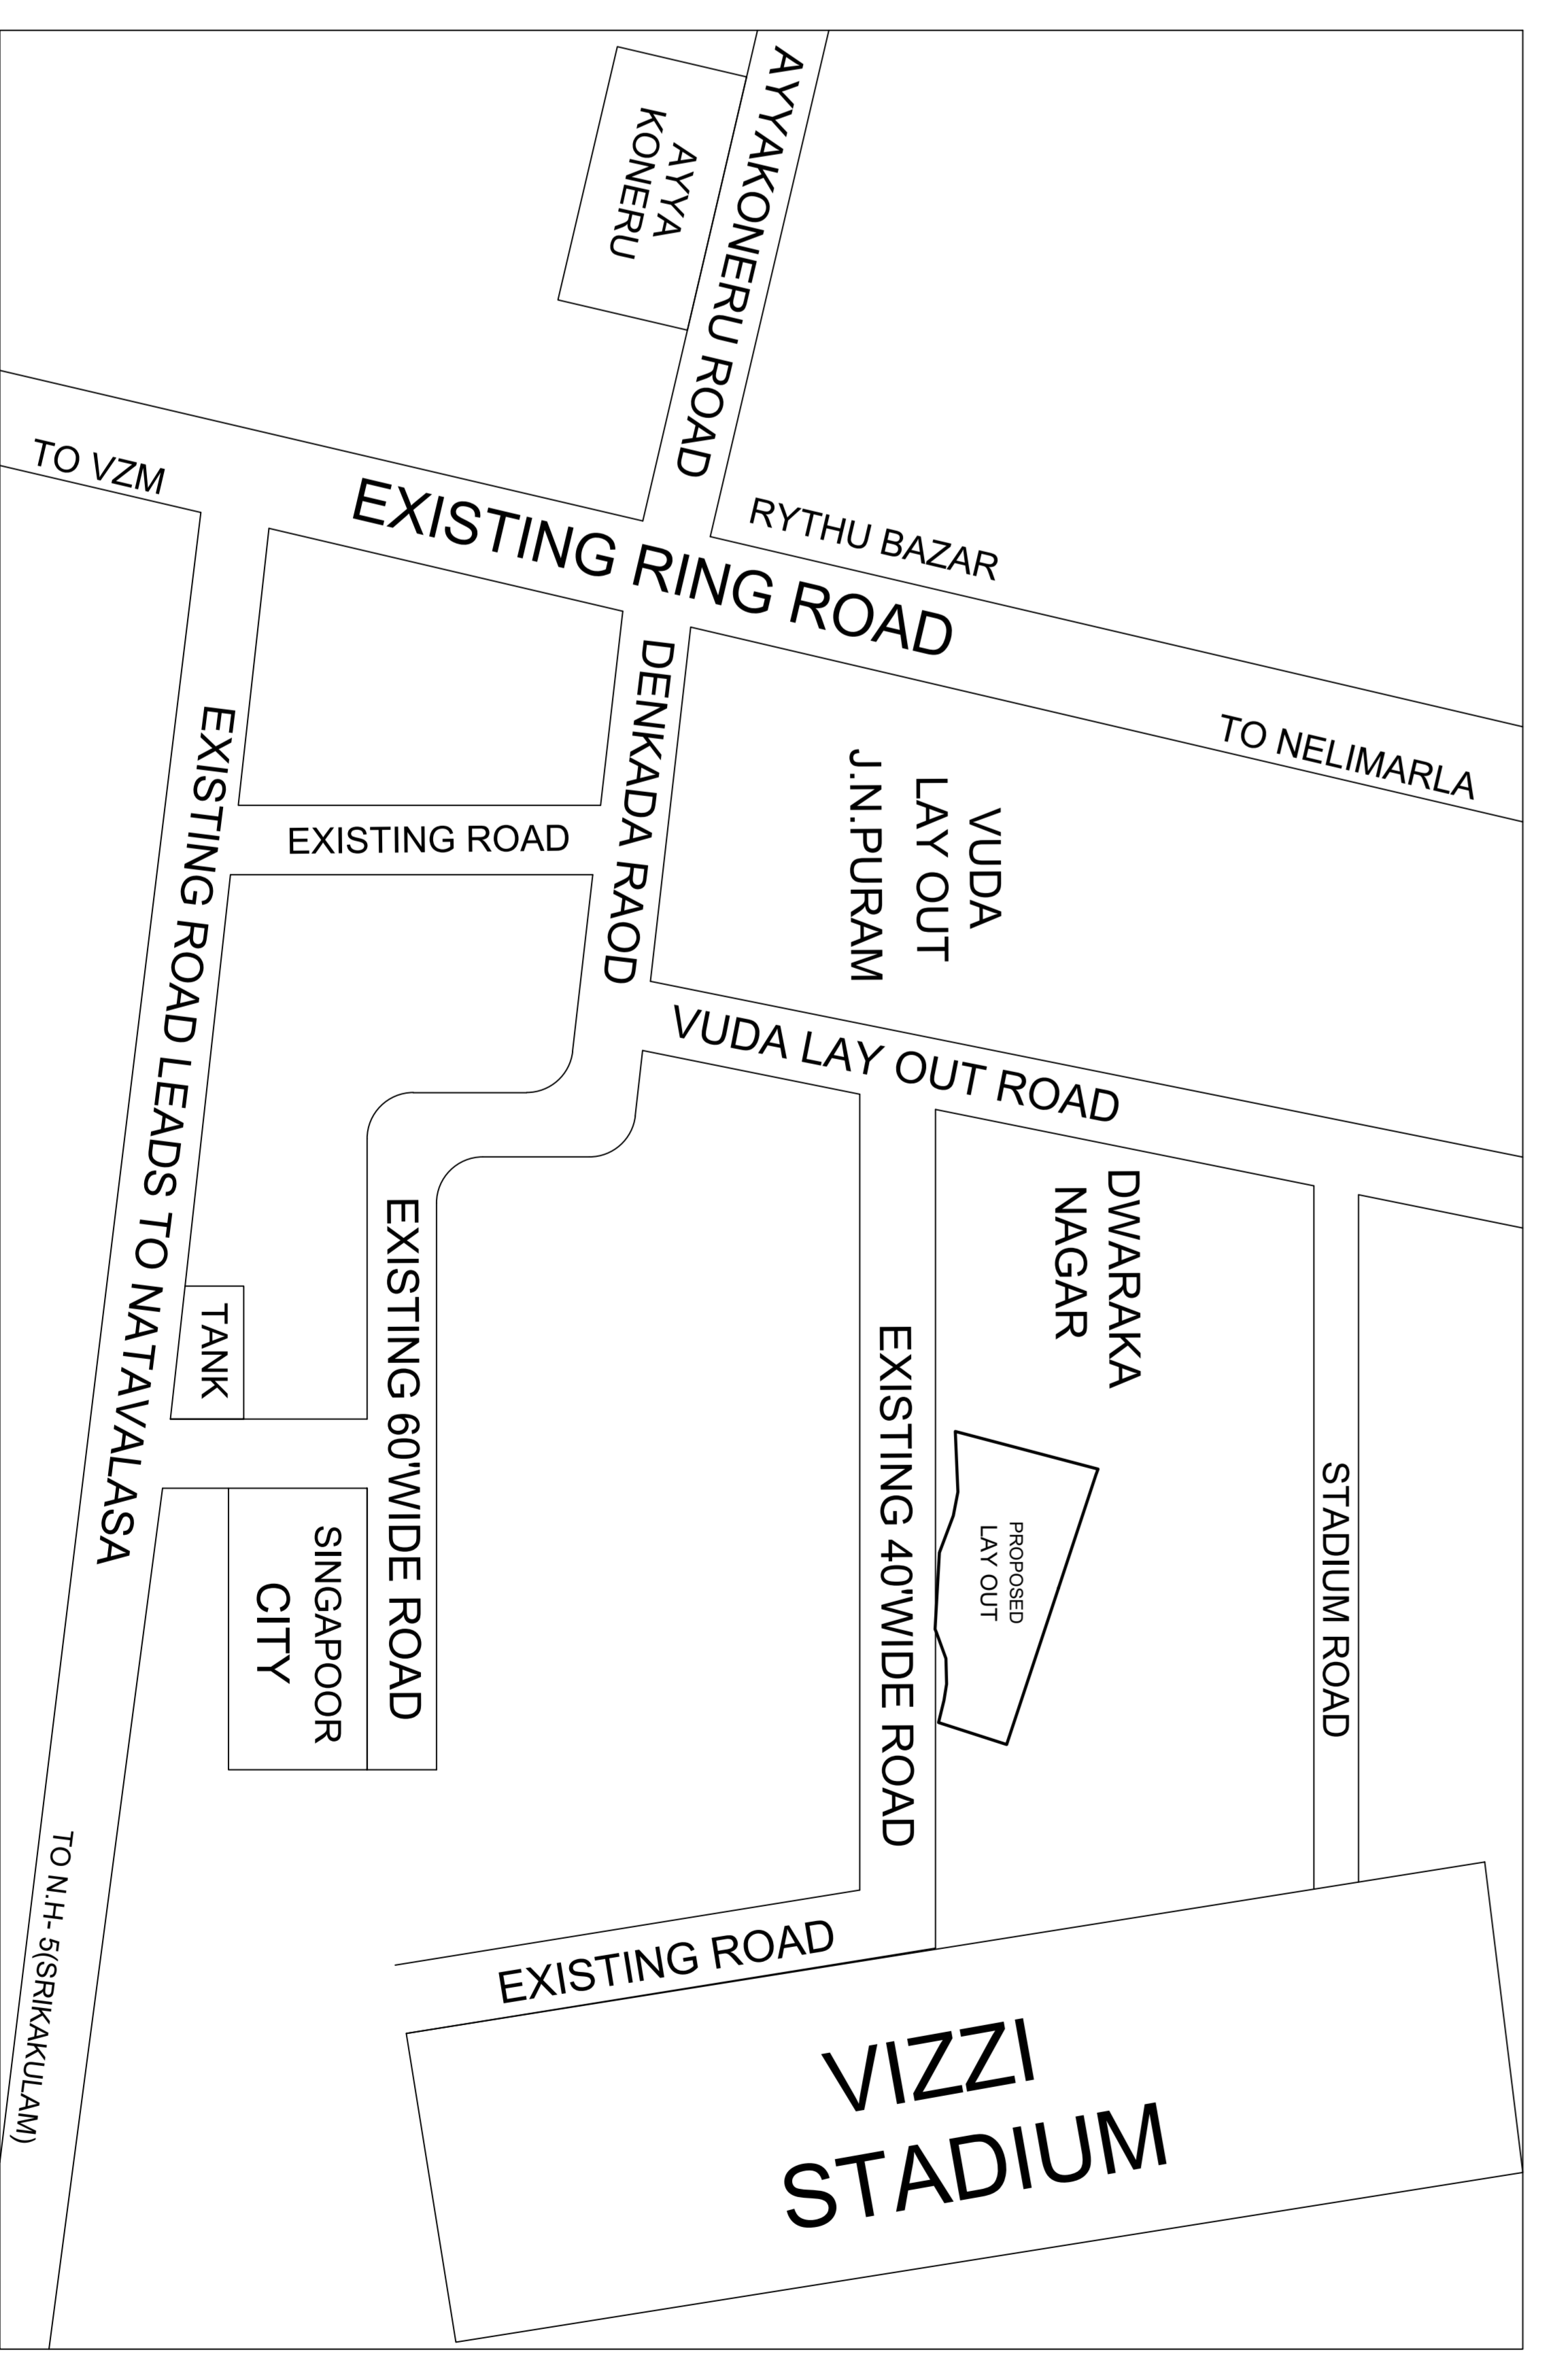
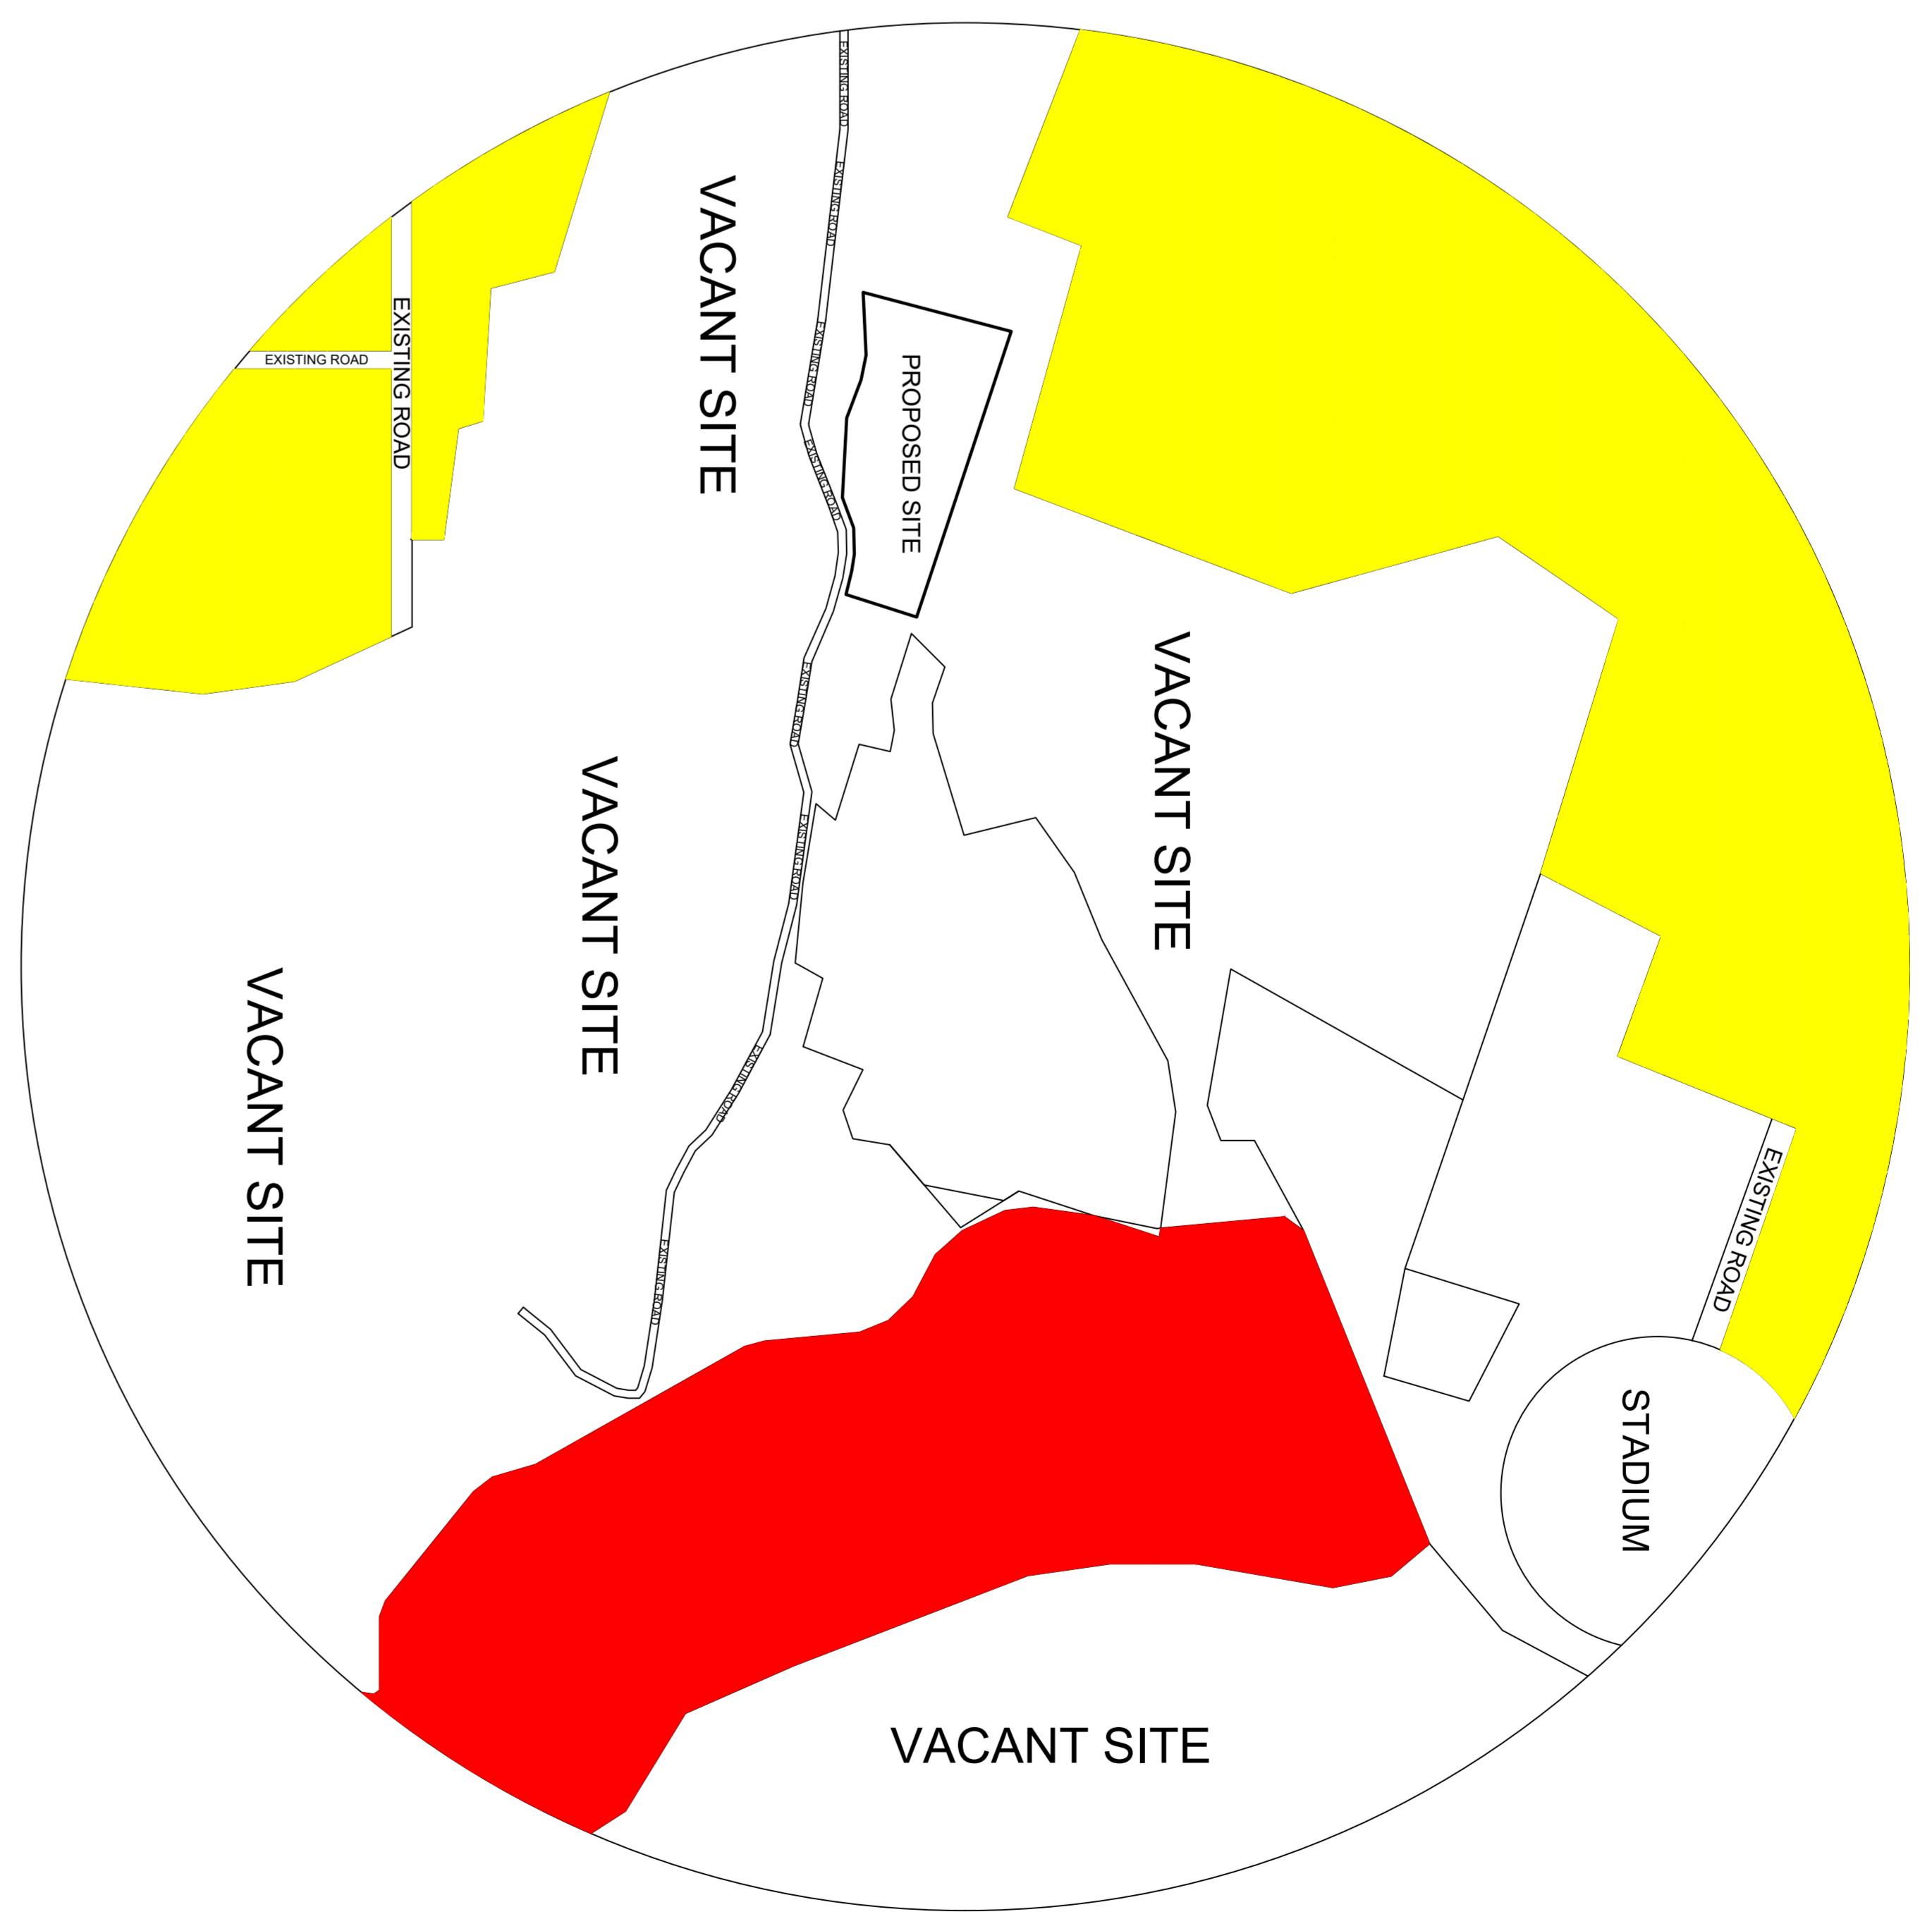


Registered Site Area	Extent in Acres
As per Document No. 8641/2005	2.52
10198.44	
Onground Site Area	2.43
As certified by Commissioner V.M.C. 1998/118/1	9834.21
Site effected for 40' Road	0.06
Site area left for 12m wide approach Road	242.82
Net site area for Layout	2.37
Site opened for layout approval	9591.39

Site Plan
(Scale - 1:200)

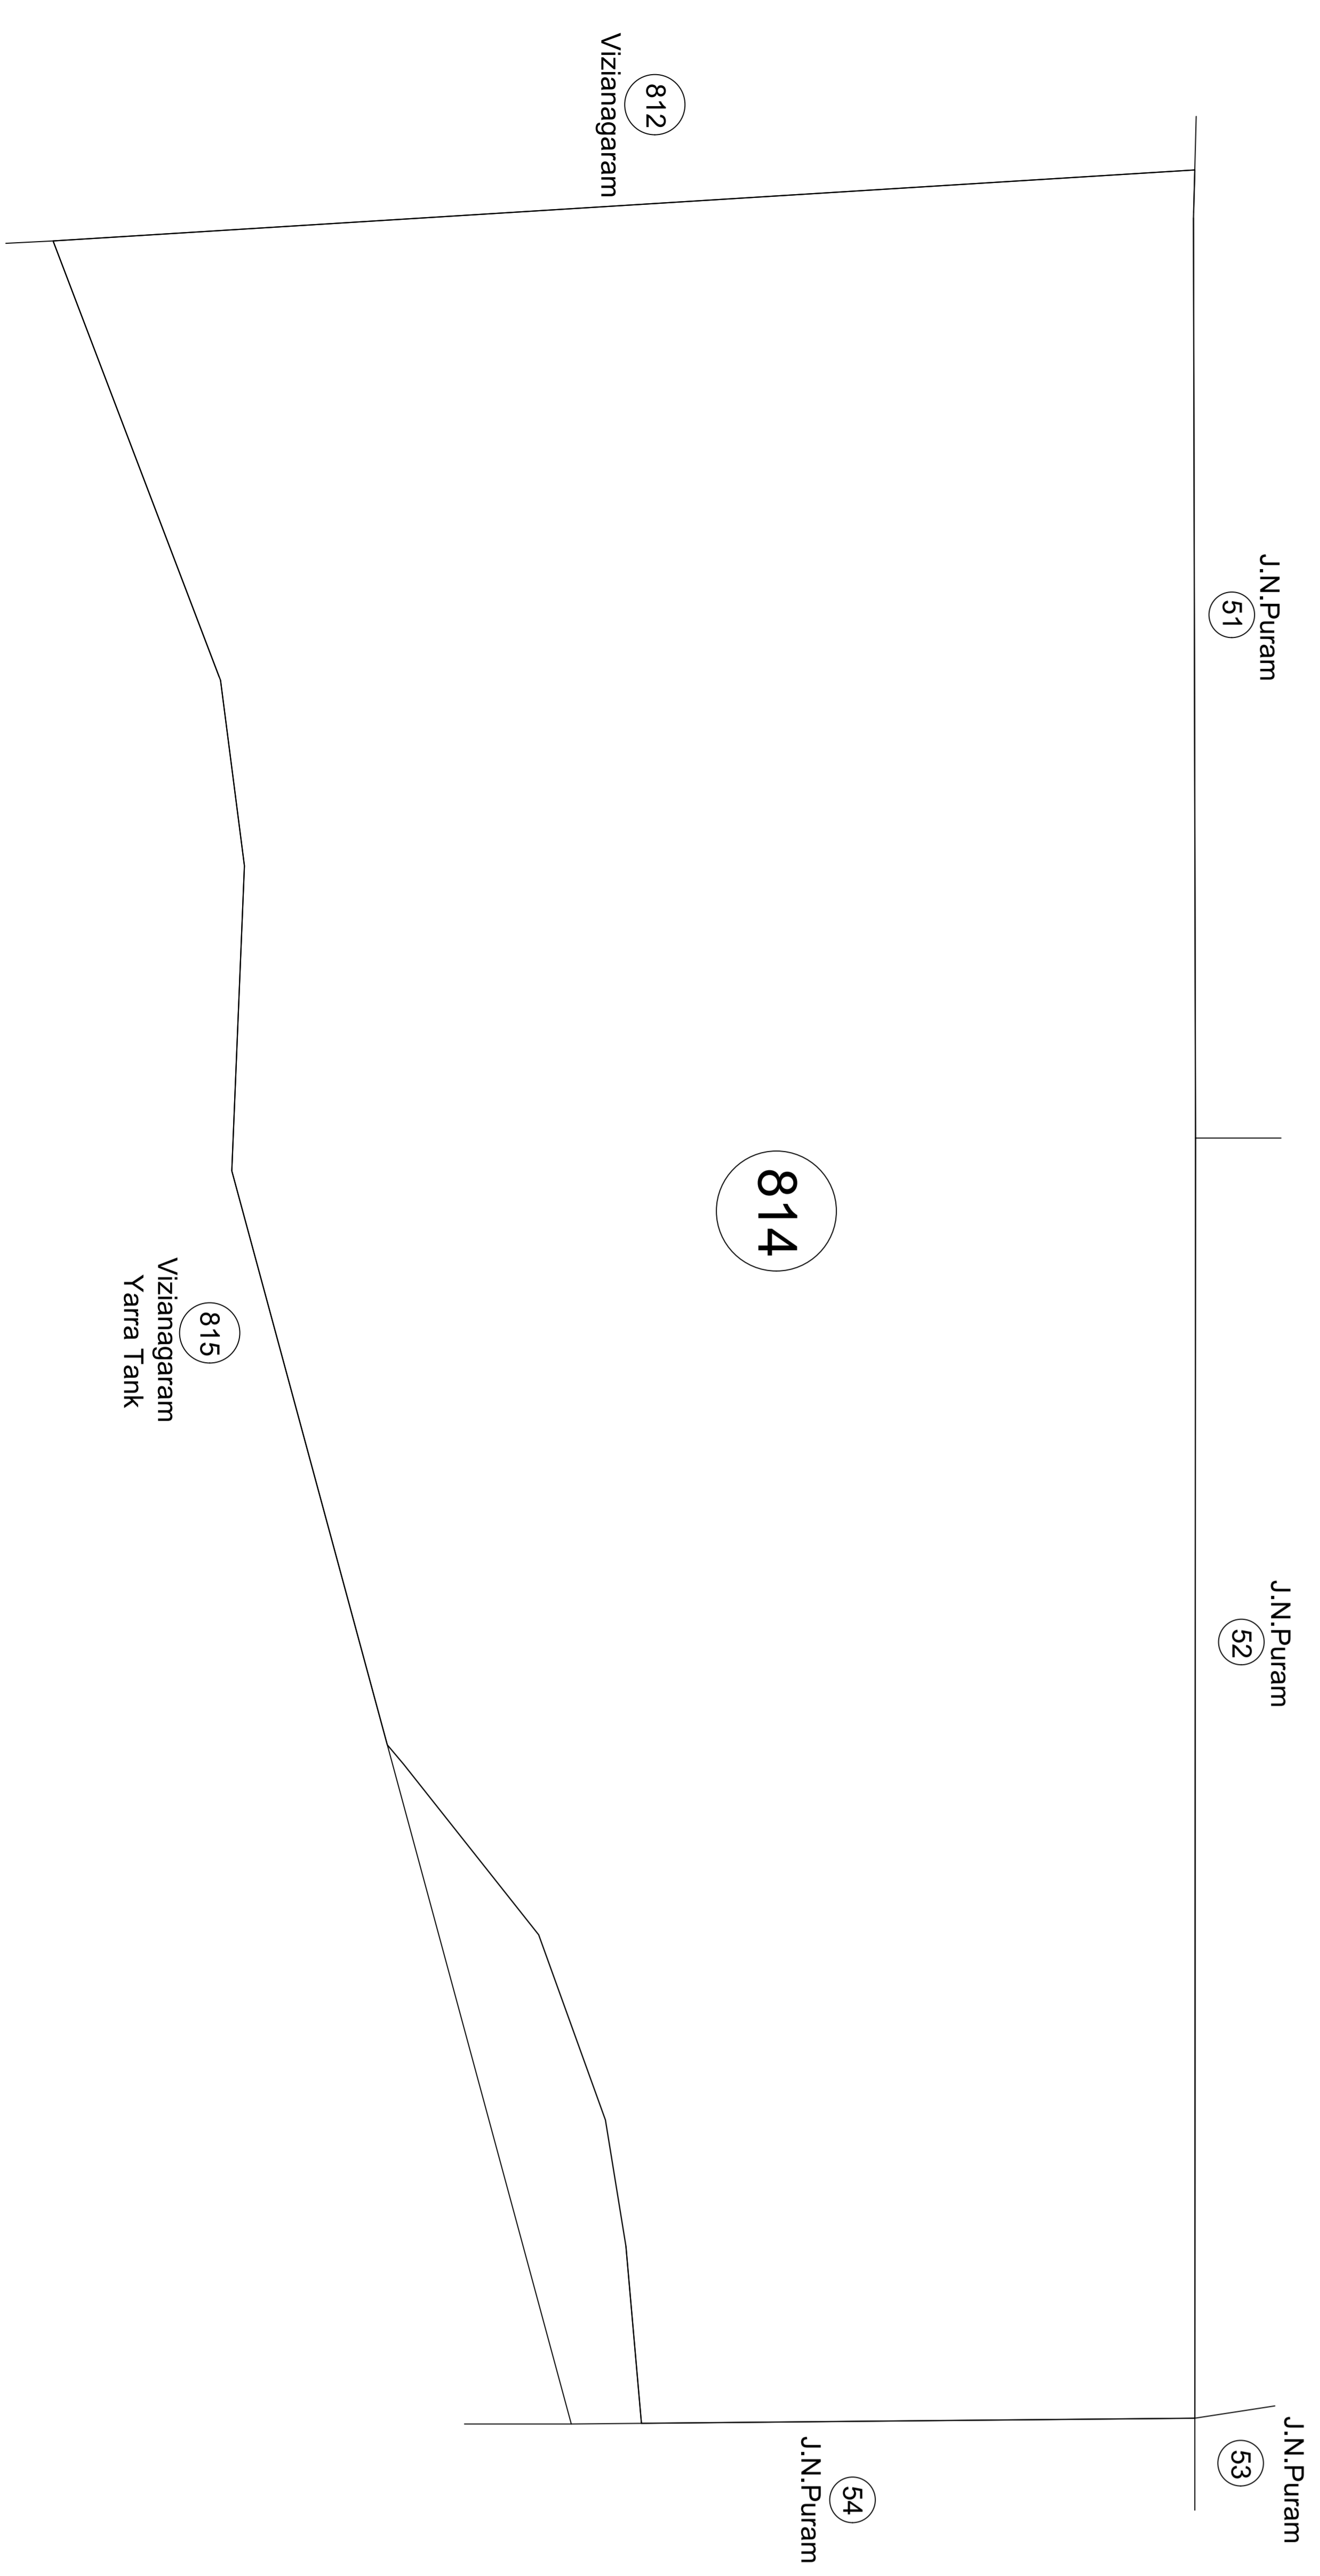

Sl. No.	Particulars	Area in Sq. Mts.	Area in Acres
1	Registered Site Area	10198.44	2.52
2	Onground Site Area	9834.21	2.43
3	Site effected for 40' Road	0.06	0.06
4	Site area left for 12m wide approach Road	242.82	242.82
5	Net site area for Layout	2.37	9591.39

Sl. No.	Particulars	Area in Sq. Mts.	Area in Acres
1	Plot No. 1	1000	0.25
2	Plot No. 2	1000	0.25
3	Plot No. 3	1000	0.25
31	Plot No. 31	1000	0.25

Legend

- Proposed Site
- Vacant Site
- Stadium
- Existing Road
- Proposed Road
- Proposed Lay Out
- Existing Lay Out
- Existing Ring Road
- Existing 40 Wide Road
- Existing 60 Wide Road
- Existing Road Leads to Natvalasa
- Existing Road Leads to Vzm
- Existing Road Leads to Nelimarla
- Existing Road Leads to Vizzi Stadium
- Existing Road Leads to Singapoor City
- Existing Road Leads to Denkada Raod
- Existing Road Leads to Rythu Bazar
- Existing Road Leads to Vizianagaram Yarra Tank

Scale: 1:200

North Arrow: [North Arrow Symbol]

Project Information

Project Name: [Project Name]

Client: [Client Name]

Location: [Location]

Date: [Date]

Scale: [Scale]

Prepared by: [Name]

Checked by: [Name]

Approved by: [Name]

Project No: [Project No]

Sheet No: [Sheet No]

Total Sheets: [Total Sheets]

Scale: [Scale]

North Arrow: [North Arrow Symbol]

Legend: [Legend]

Scale: [Scale]

Project Information: [Project Information]

Client: [Client Name]

Location: [Location]

Date: [Date]

Scale: [Scale]

Prepared by: [Name]

Checked by: [Name]

Approved by: [Name]

Project No: [Project No]

Sheet No: [Sheet No]

Total Sheets: [Total Sheets]