
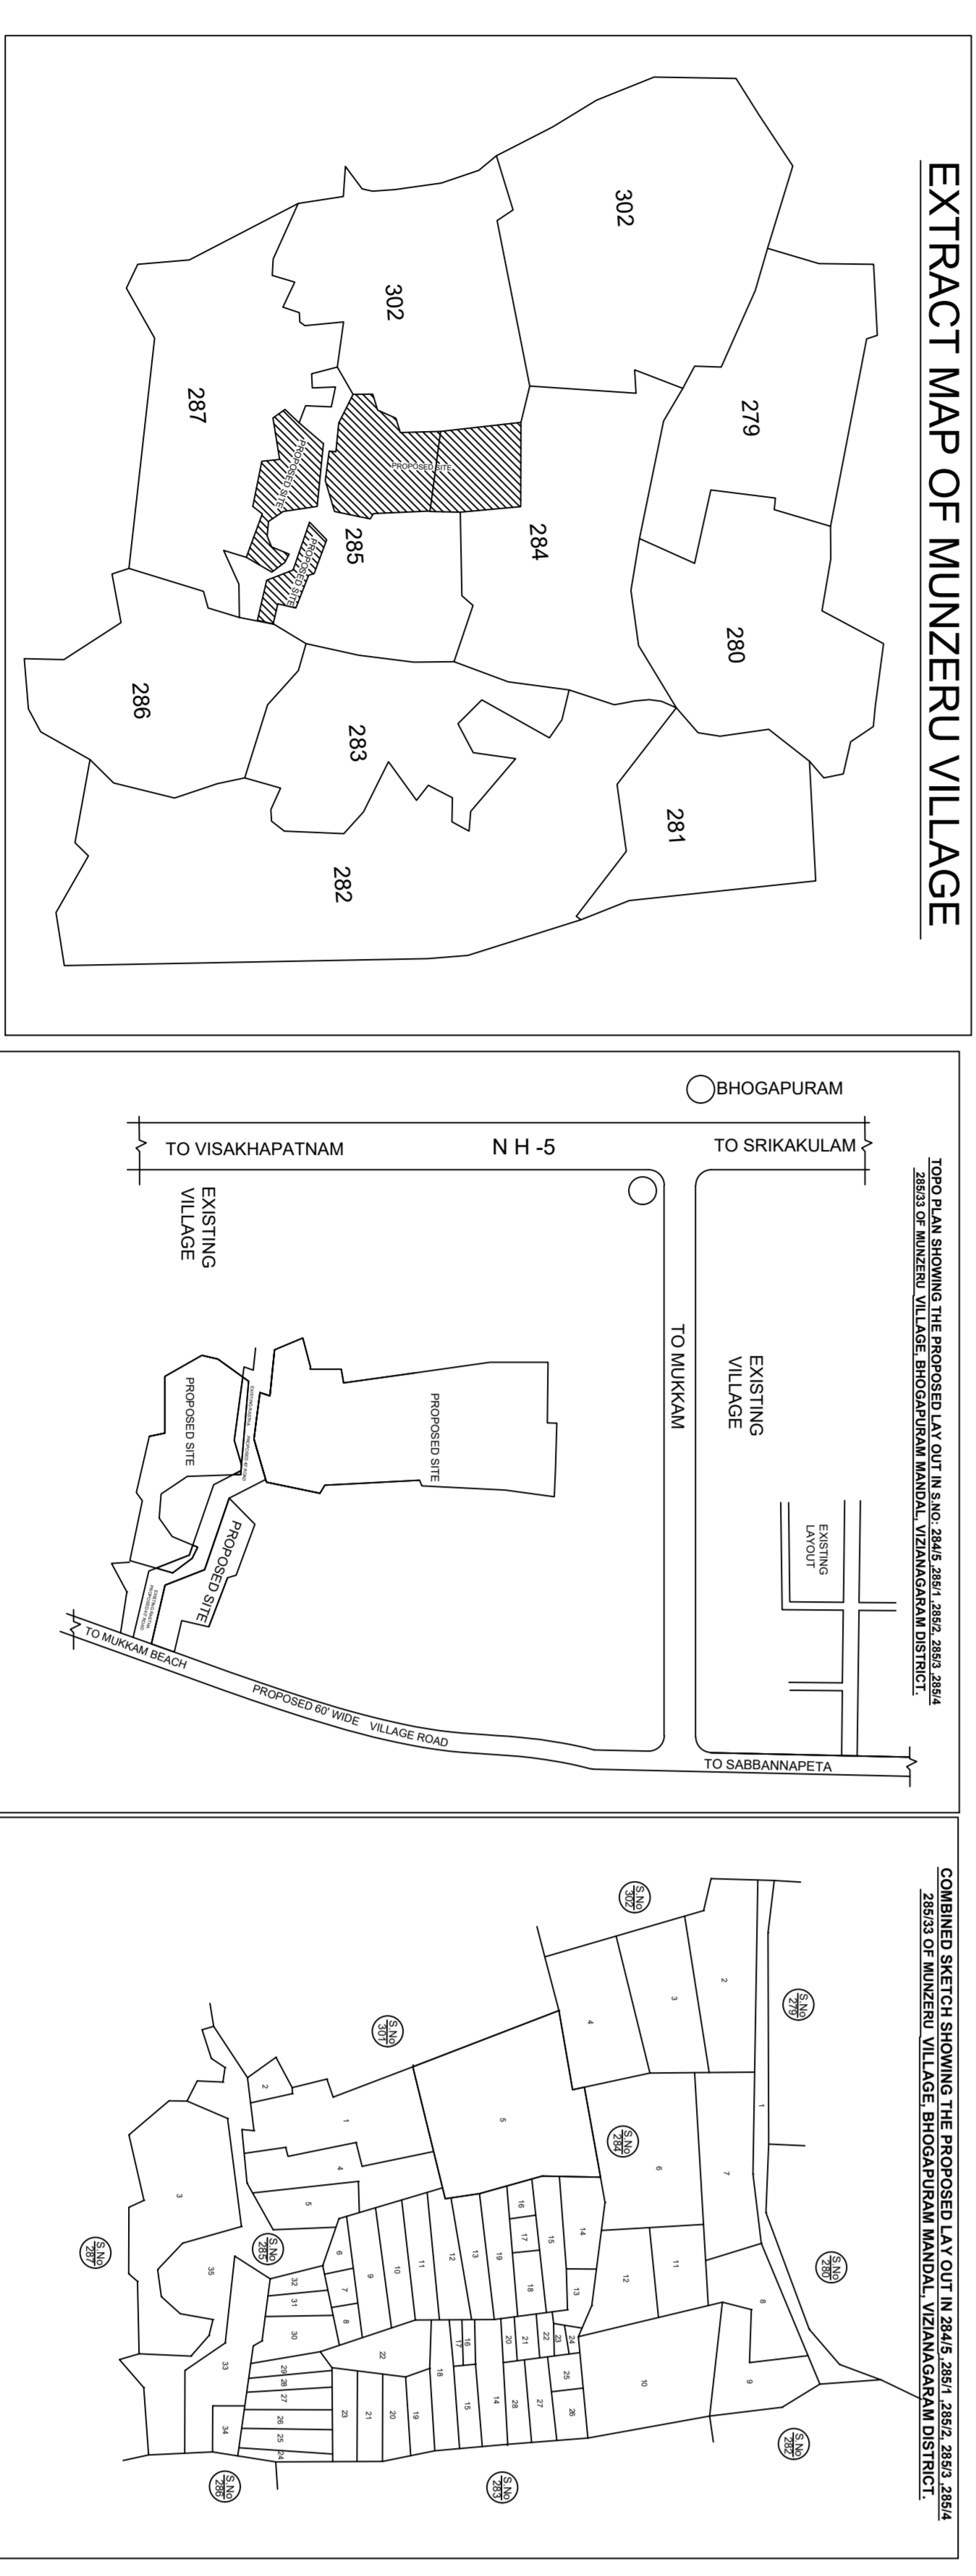


TO VISAKHAPATNAM

NH -16

TO SRIKAKULAM

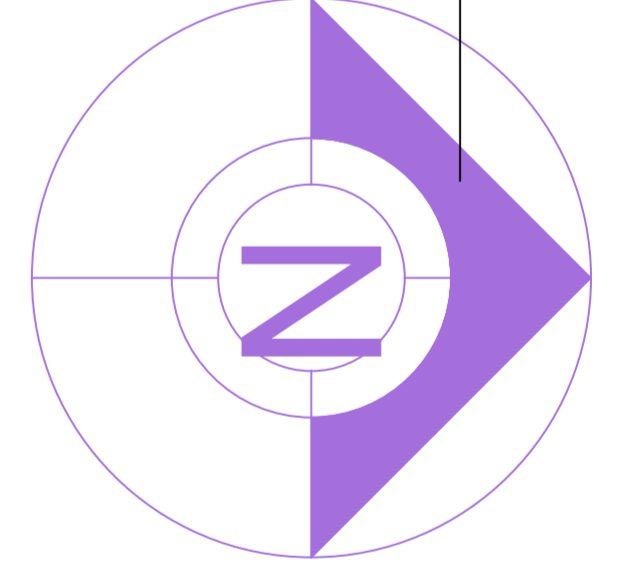

SITE PLAN
(Scale = 1:500)

S.No.	S.No. Sub Div	Prop. Extent	S.No.	S.No. Sub Div	Prop. Extent
1	284-5-A	0.5332	21	285-3-B-2	0.2568
2	284-5-B-1	0.234	22	285-3-C	0.268
3	284-5-B-2	0.234	23	285-4-A-1	0.112
4	284-5-C-1	0.234	24	285-4-A-2	0.112
5	284-5-C-2	0.234	25	285-4-B-1	0.112
6	284-5-D	0.234	26	285-4-B-2	0.112
7	285-1-C	0.07	27	285-4-C	0.052
8	285-2-A-1	0.02	28	285-5-A-1	0.052
9	285-2-A-2	0.02	29	285-5-A-2	0.052
10	285-2-B-1	0.02	30	285-5-B-1	0.052
11	285-2-B-2	0.02	31	285-5-B-2	0.052
12	285-2-C	0.02	32	285-5-C	0.052
13	285-31-A-1	0.091	33	285-1-A-1	0.174
14	285-31-A-2	0.091	34	285-1-A-2	0.174
15	285-31-B-1	0.091	35	285-1-B-1	0.052
16	285-31-B-2	0.091	36	285-1-B-2	0.174
17	285-31-C-1	0.091	37	285-1-B-2	0.174
18	285-3-A-1	0.268	38	285-1-C	0.1040
19	285-3-A-2	0.268	39	285-1-D	0.01
20	285-3-B-1	0.268	40	285-31-C-2	0.085
TOTAL		Ac.5.3832			

Sl. No.	Particulars	Area (Ac.)	Area (Sq. Mtrs)	Remarks
1	Plot 1	0.5332	5332	
2	Plot 2	0.234	2340	
3	Plot 3	0.234	2340	
4	Plot 4	0.234	2340	
5	Plot 5	0.234	2340	
6	Plot 6	0.234	2340	
7	Plot 7	0.07	700	
8	Plot 8	0.02	200	
9	Plot 9	0.02	200	
10	Plot 10	0.02	200	
11	Plot 11	0.02	200	
12	Plot 12	0.02	200	
13	Plot 13	0.091	910	
14	Plot 14	0.091	910	
15	Plot 15	0.091	910	
16	Plot 16	0.091	910	
17	Plot 17	0.091	910	
18	Plot 18	0.268	2680	
19	Plot 19	0.268	2680	
20	Plot 20	0.268	2680	
21	Plot 21	0.2568	2568	
22	Plot 22	0.268	2680	
23	Plot 23	0.112	1120	
24	Plot 24	0.112	1120	
25	Plot 25	0.112	1120	
26	Plot 26	0.112	1120	
27	Plot 27	0.052	520	
28	Plot 28	0.052	520	
29	Plot 29	0.052	520	
30	Plot 30	0.052	520	
31	Plot 31	0.052	520	
32	Plot 32	0.052	520	
33	Plot 33	0.174	1740	
34	Plot 34	0.174	1740	
35	Plot 35	0.052	520	
36	Plot 36	0.174	1740	
37	Plot 37	0.174	1740	
38	Plot 38	0.1040	1040	
39	Plot 39	0.01	100	
40	Plot 40	0.085	850	
TOTAL		Ac.5.3832	53832	

Sl. No.	Particulars	Area (Ac.)	Area (Sq. Mtrs)	Remarks
1	Plot 1	0.5332	5332	
2	Plot 2	0.234	2340	
3	Plot 3	0.234	2340	
4	Plot 4	0.234	2340	
5	Plot 5	0.234	2340	
6	Plot 6	0.234	2340	
7	Plot 7	0.07	700	
8	Plot 8	0.02	200	
9	Plot 9	0.02	200	
10	Plot 10	0.02	200	
11	Plot 11	0.02	200	
12	Plot 12	0.02	200	
13	Plot 13	0.091	910	
14	Plot 14	0.091	910	
15	Plot 15	0.091	910	
16	Plot 16	0.091	910	
17	Plot 17	0.091	910	
18	Plot 18	0.268	2680	
19	Plot 19	0.268	2680	
20	Plot 20	0.268	2680	
21	Plot 21	0.2568	2568	
22	Plot 22	0.268	2680	
23	Plot 23	0.112	1120	
24	Plot 24	0.112	1120	
25	Plot 25	0.112	1120	
26	Plot 26	0.112	1120	
27	Plot 27	0.052	520	
28	Plot 28	0.052	520	
29	Plot 29	0.052	520	
30	Plot 30	0.052	520	
31	Plot 31	0.052	520	
32	Plot 32	0.052	520	
33	Plot 33	0.174	1740	
34	Plot 34	0.174	1740	
35	Plot 35	0.052	520	
36	Plot 36	0.174	1740	
37	Plot 37	0.174	1740	
38	Plot 38	0.1040	1040	
39	Plot 39	0.01	100	
40	Plot 40	0.085	850	
TOTAL		Ac.5.3832	53832	

Color Index

Green	Proposed Land
Yellow	Others Land
Blue	Water Body
Red	Boundary
Black	Internal Road
Grey	Proposed Road
White	Plot

Legend

- Proposed Land
- Others Land
- Water Body
- Boundary
- Internal Road
- Proposed Road
- Plot

Scale: 1:500

Date: 15/03/2021

Project Name: VISAKHAPATNAM TO SRIKAKULAM NH-16

Client: VISAKHAPATNAM TO SRIKAKULAM NH-16

Prepared By: [Name]

Checked By: [Name]

Approved By: [Name]

Project Location: VISAKHAPATNAM TO SRIKAKULAM NH-16

Project No.: VISAKHAPATNAM TO SRIKAKULAM NH-16

Scale: 1:500

Date: 15/03/2021