

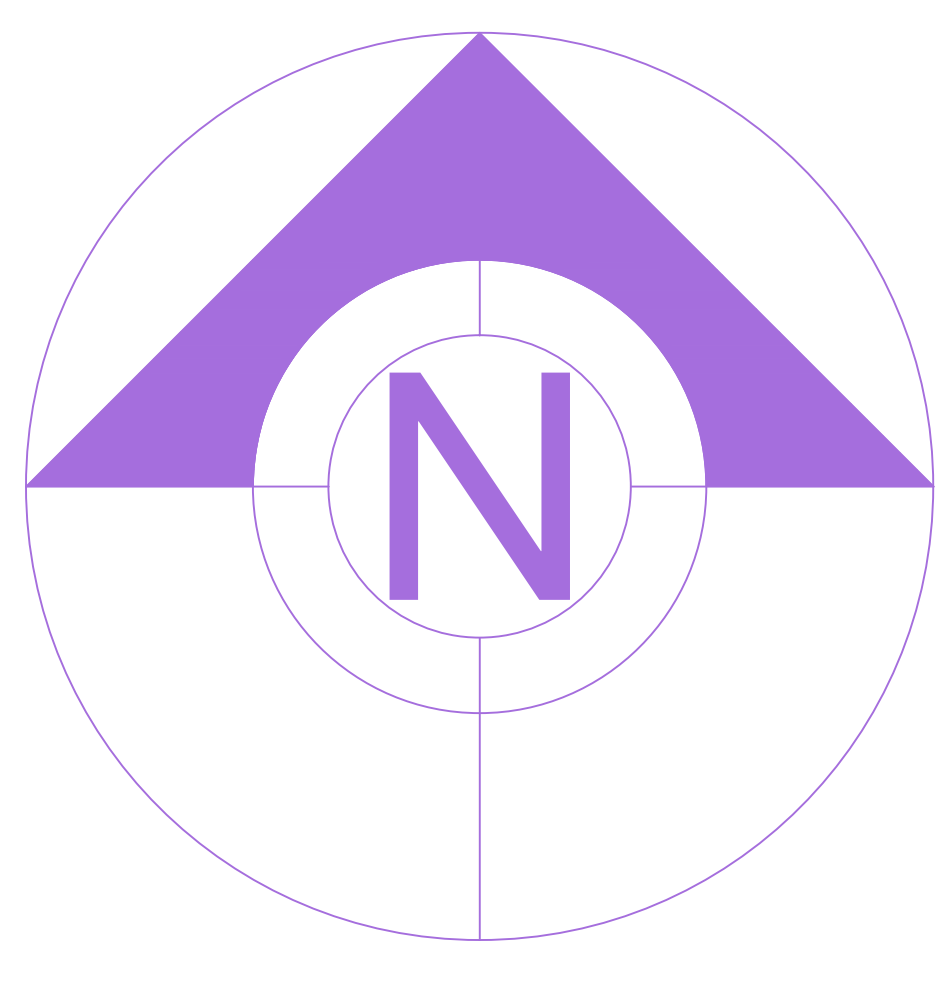
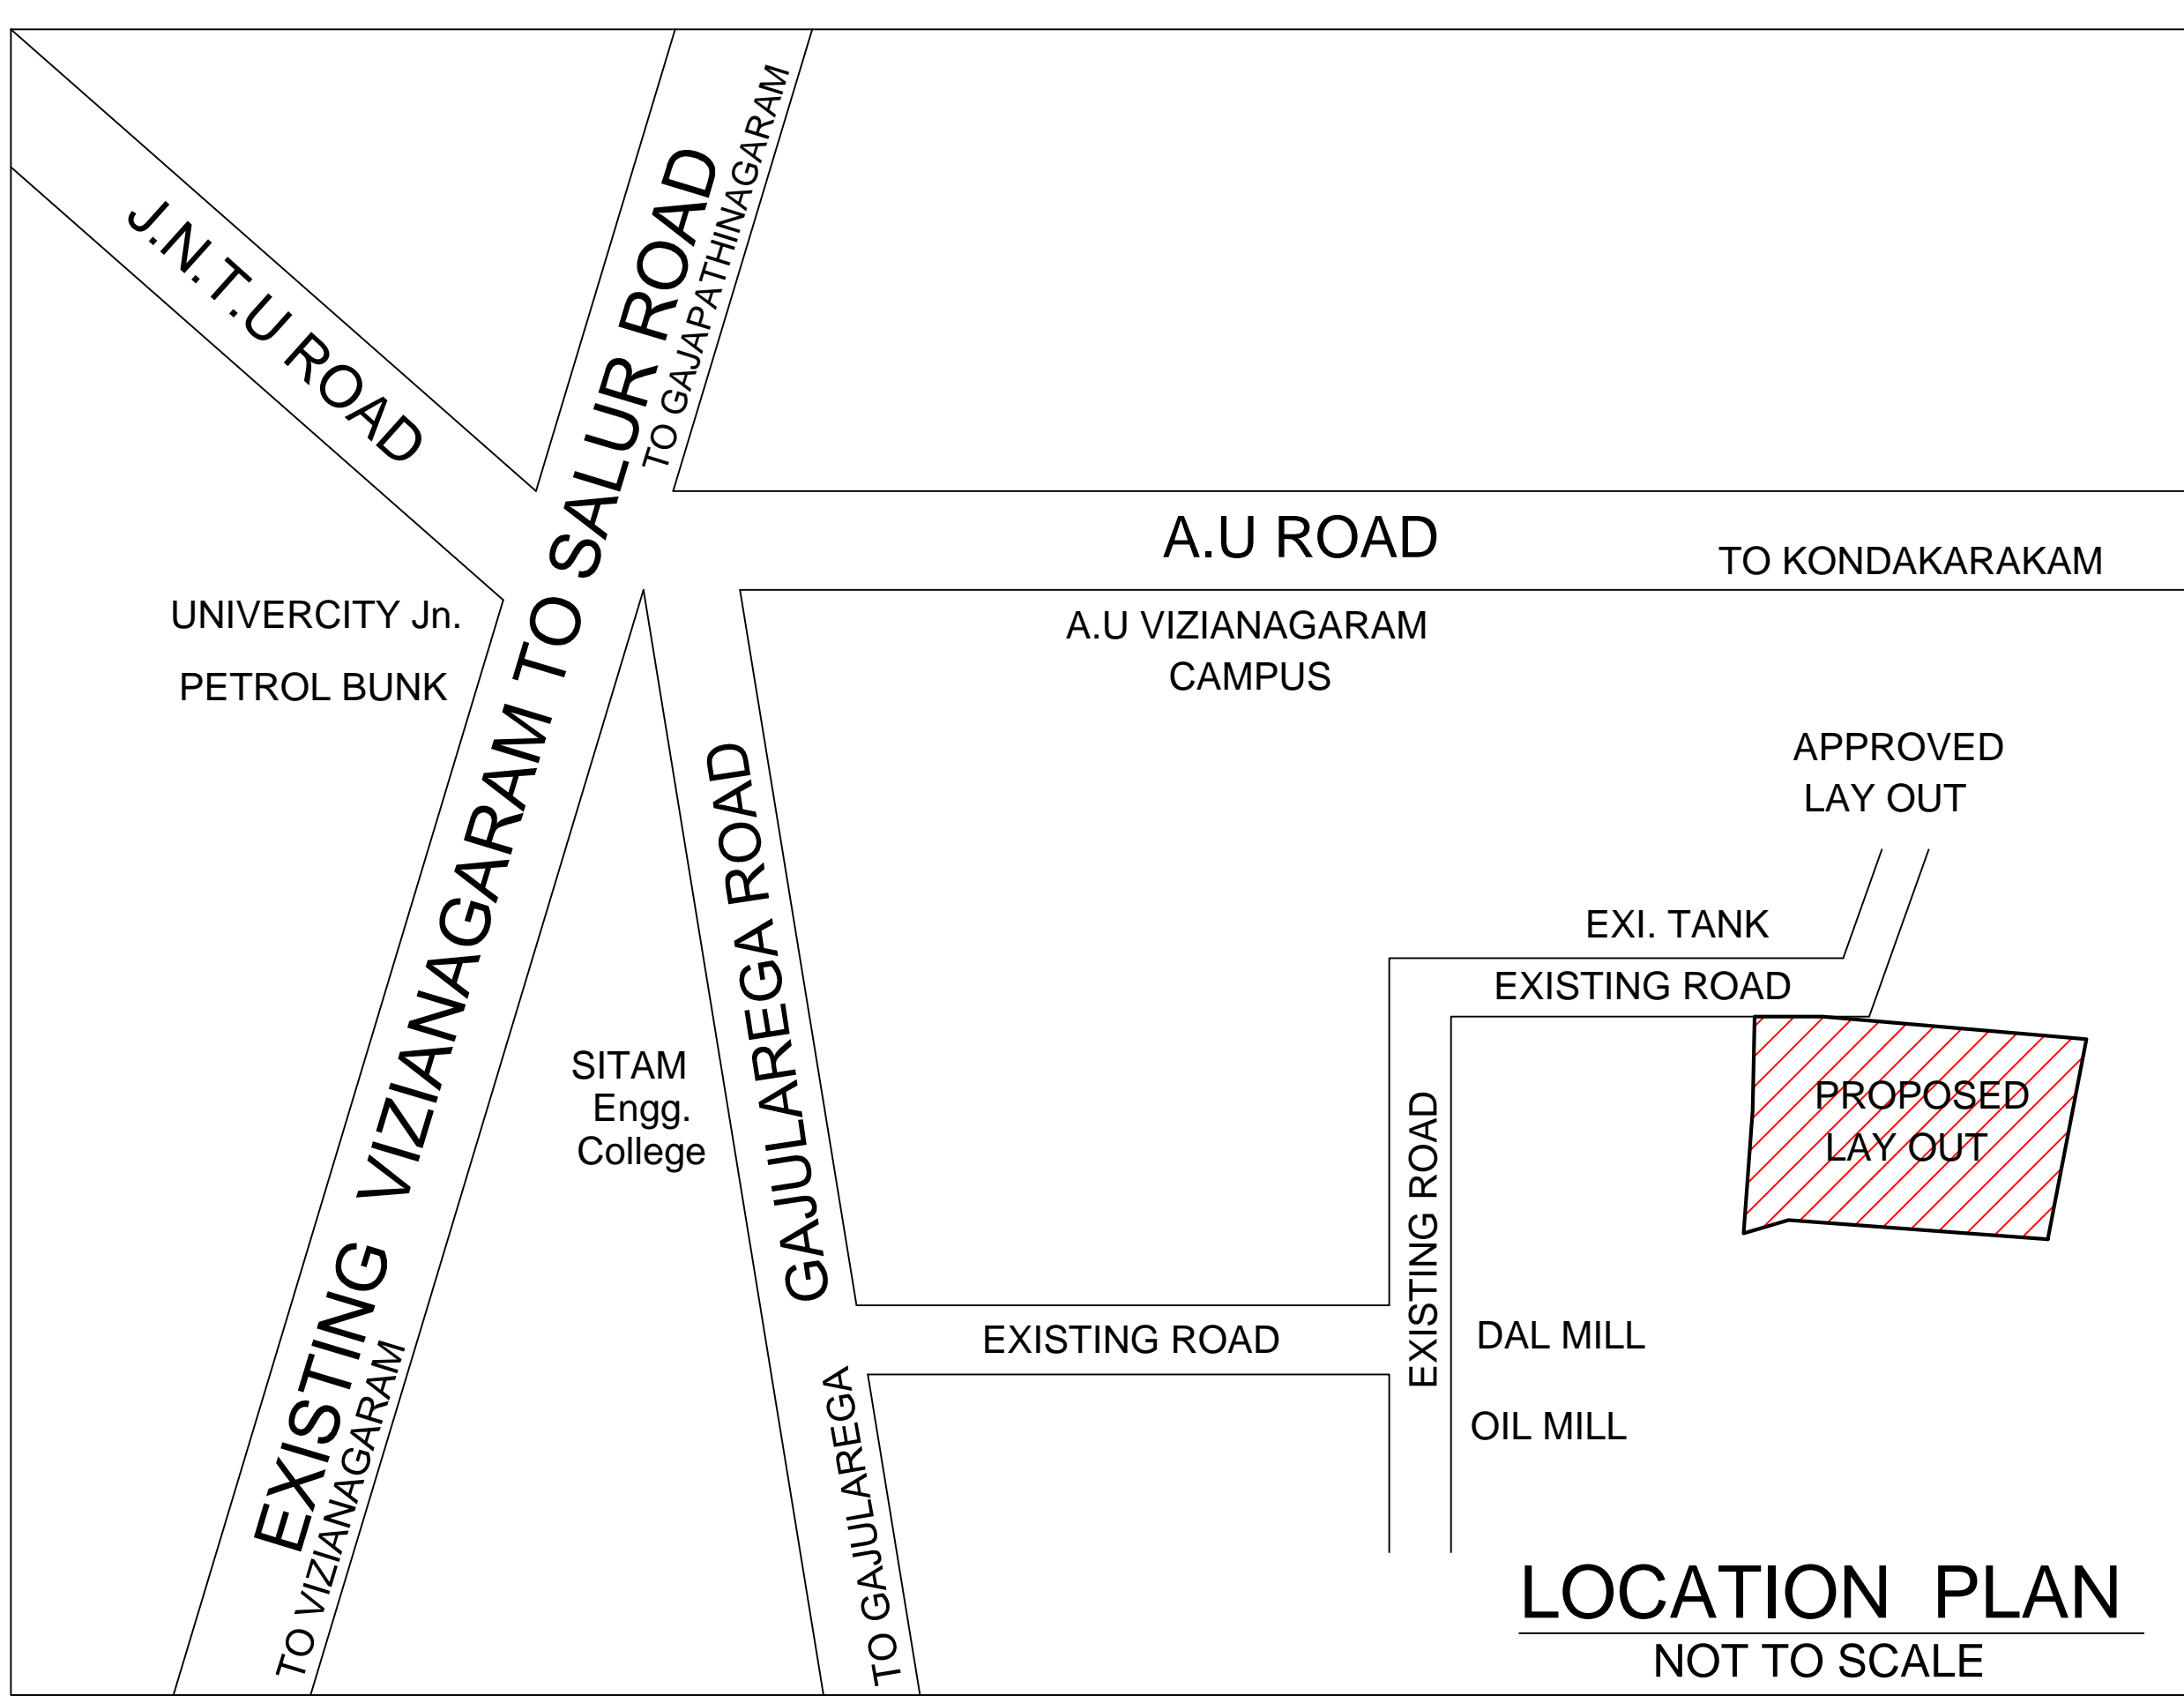


S.No.	Name of Village	Survey No.	Extent in Acres		
			Adangal	Registered	Proposed
1.	Gajularega	22/p	8.49	6.48	6.48
Total Extent of Lay Out			8.49	6.48	6.48

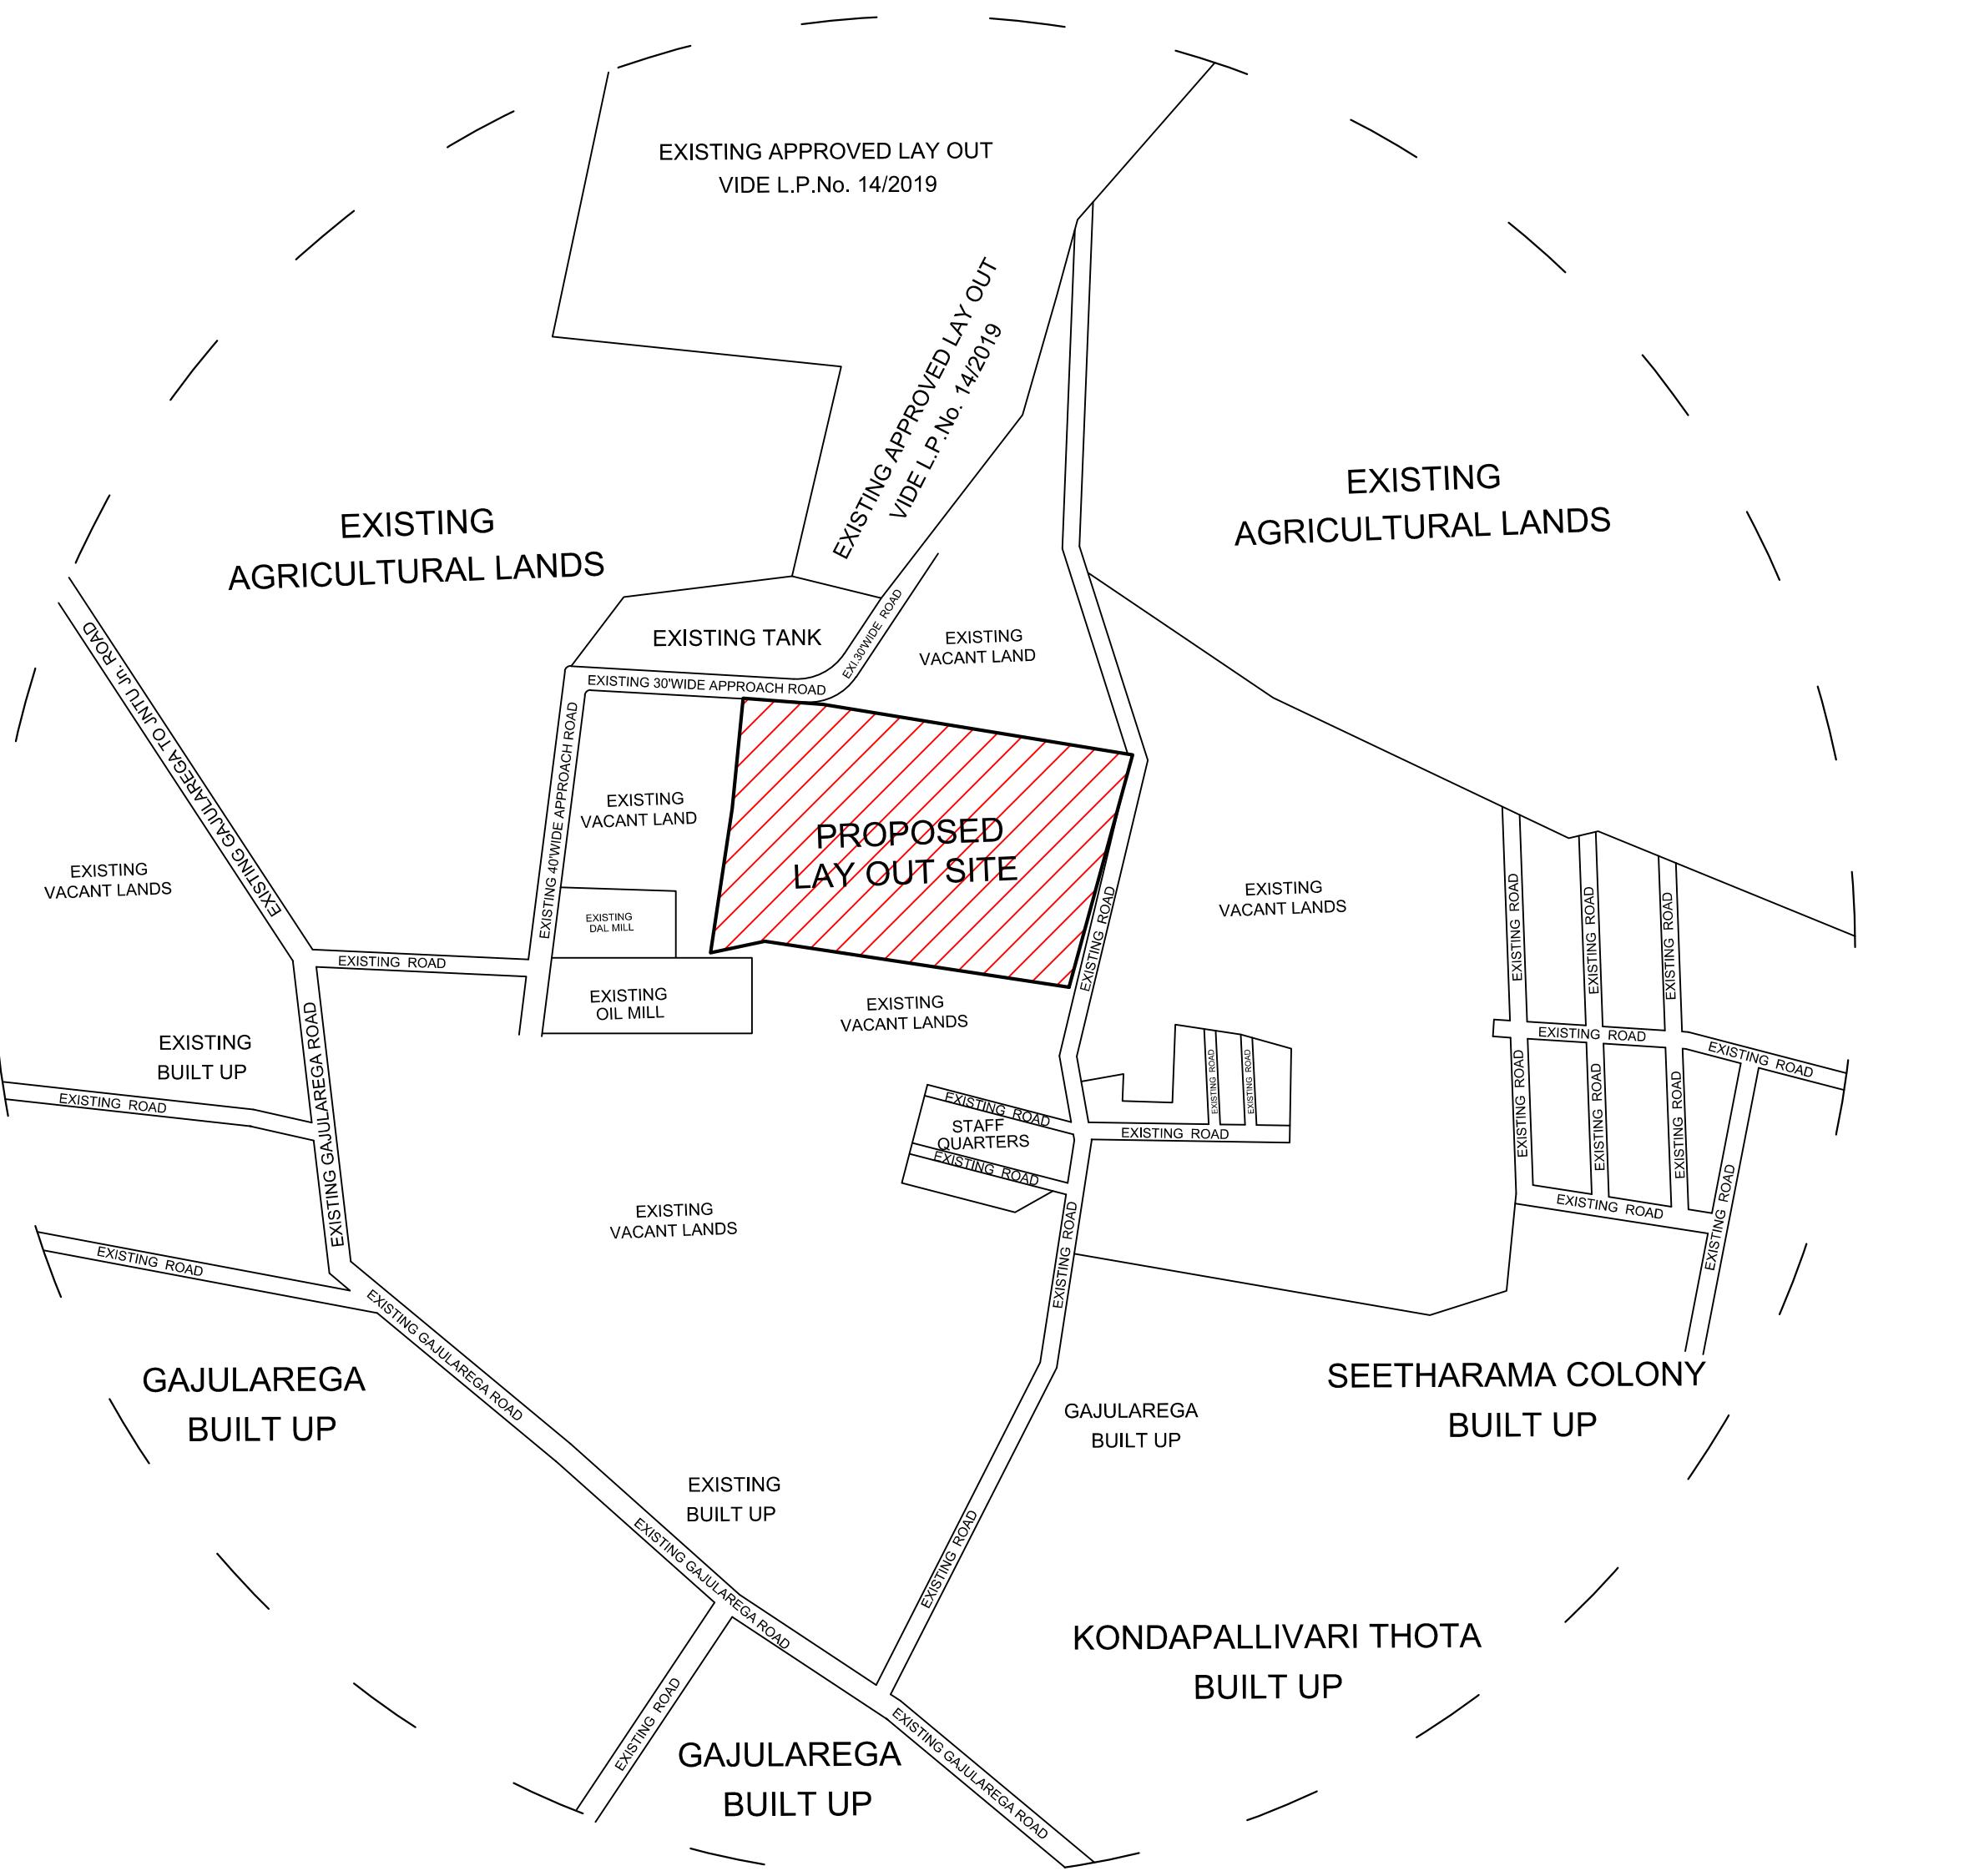

AREA STATEMENT		VERSION NO. 1 OF 18	
PROJECT DETAILS		REVISION DATE: 26/08/2019	
Project: VIZIANAGARAM TEACHERS HOUSING SOCIETY	Plan No. 83/2019/1093/VMRD/AJPMMS	Plan No. 83/2019/1093/VMRD/AJPMMS	Plan No. 83/2019/1093/VMRD/AJPMMS
Location: VIZIANAGARAM	Area: 8.49	Area: 6.48	Area: 6.48
Scale: 1:1000	Scale: 1:1000	Scale: 1:1000	Scale: 1:1000
Author: M/s COLLEGE OF ENGINEERING VIZIANAGARAM	Checked: M/s COLLEGE OF ENGINEERING VIZIANAGARAM	Approved: M/s COLLEGE OF ENGINEERING VIZIANAGARAM	Approved: M/s COLLEGE OF ENGINEERING VIZIANAGARAM

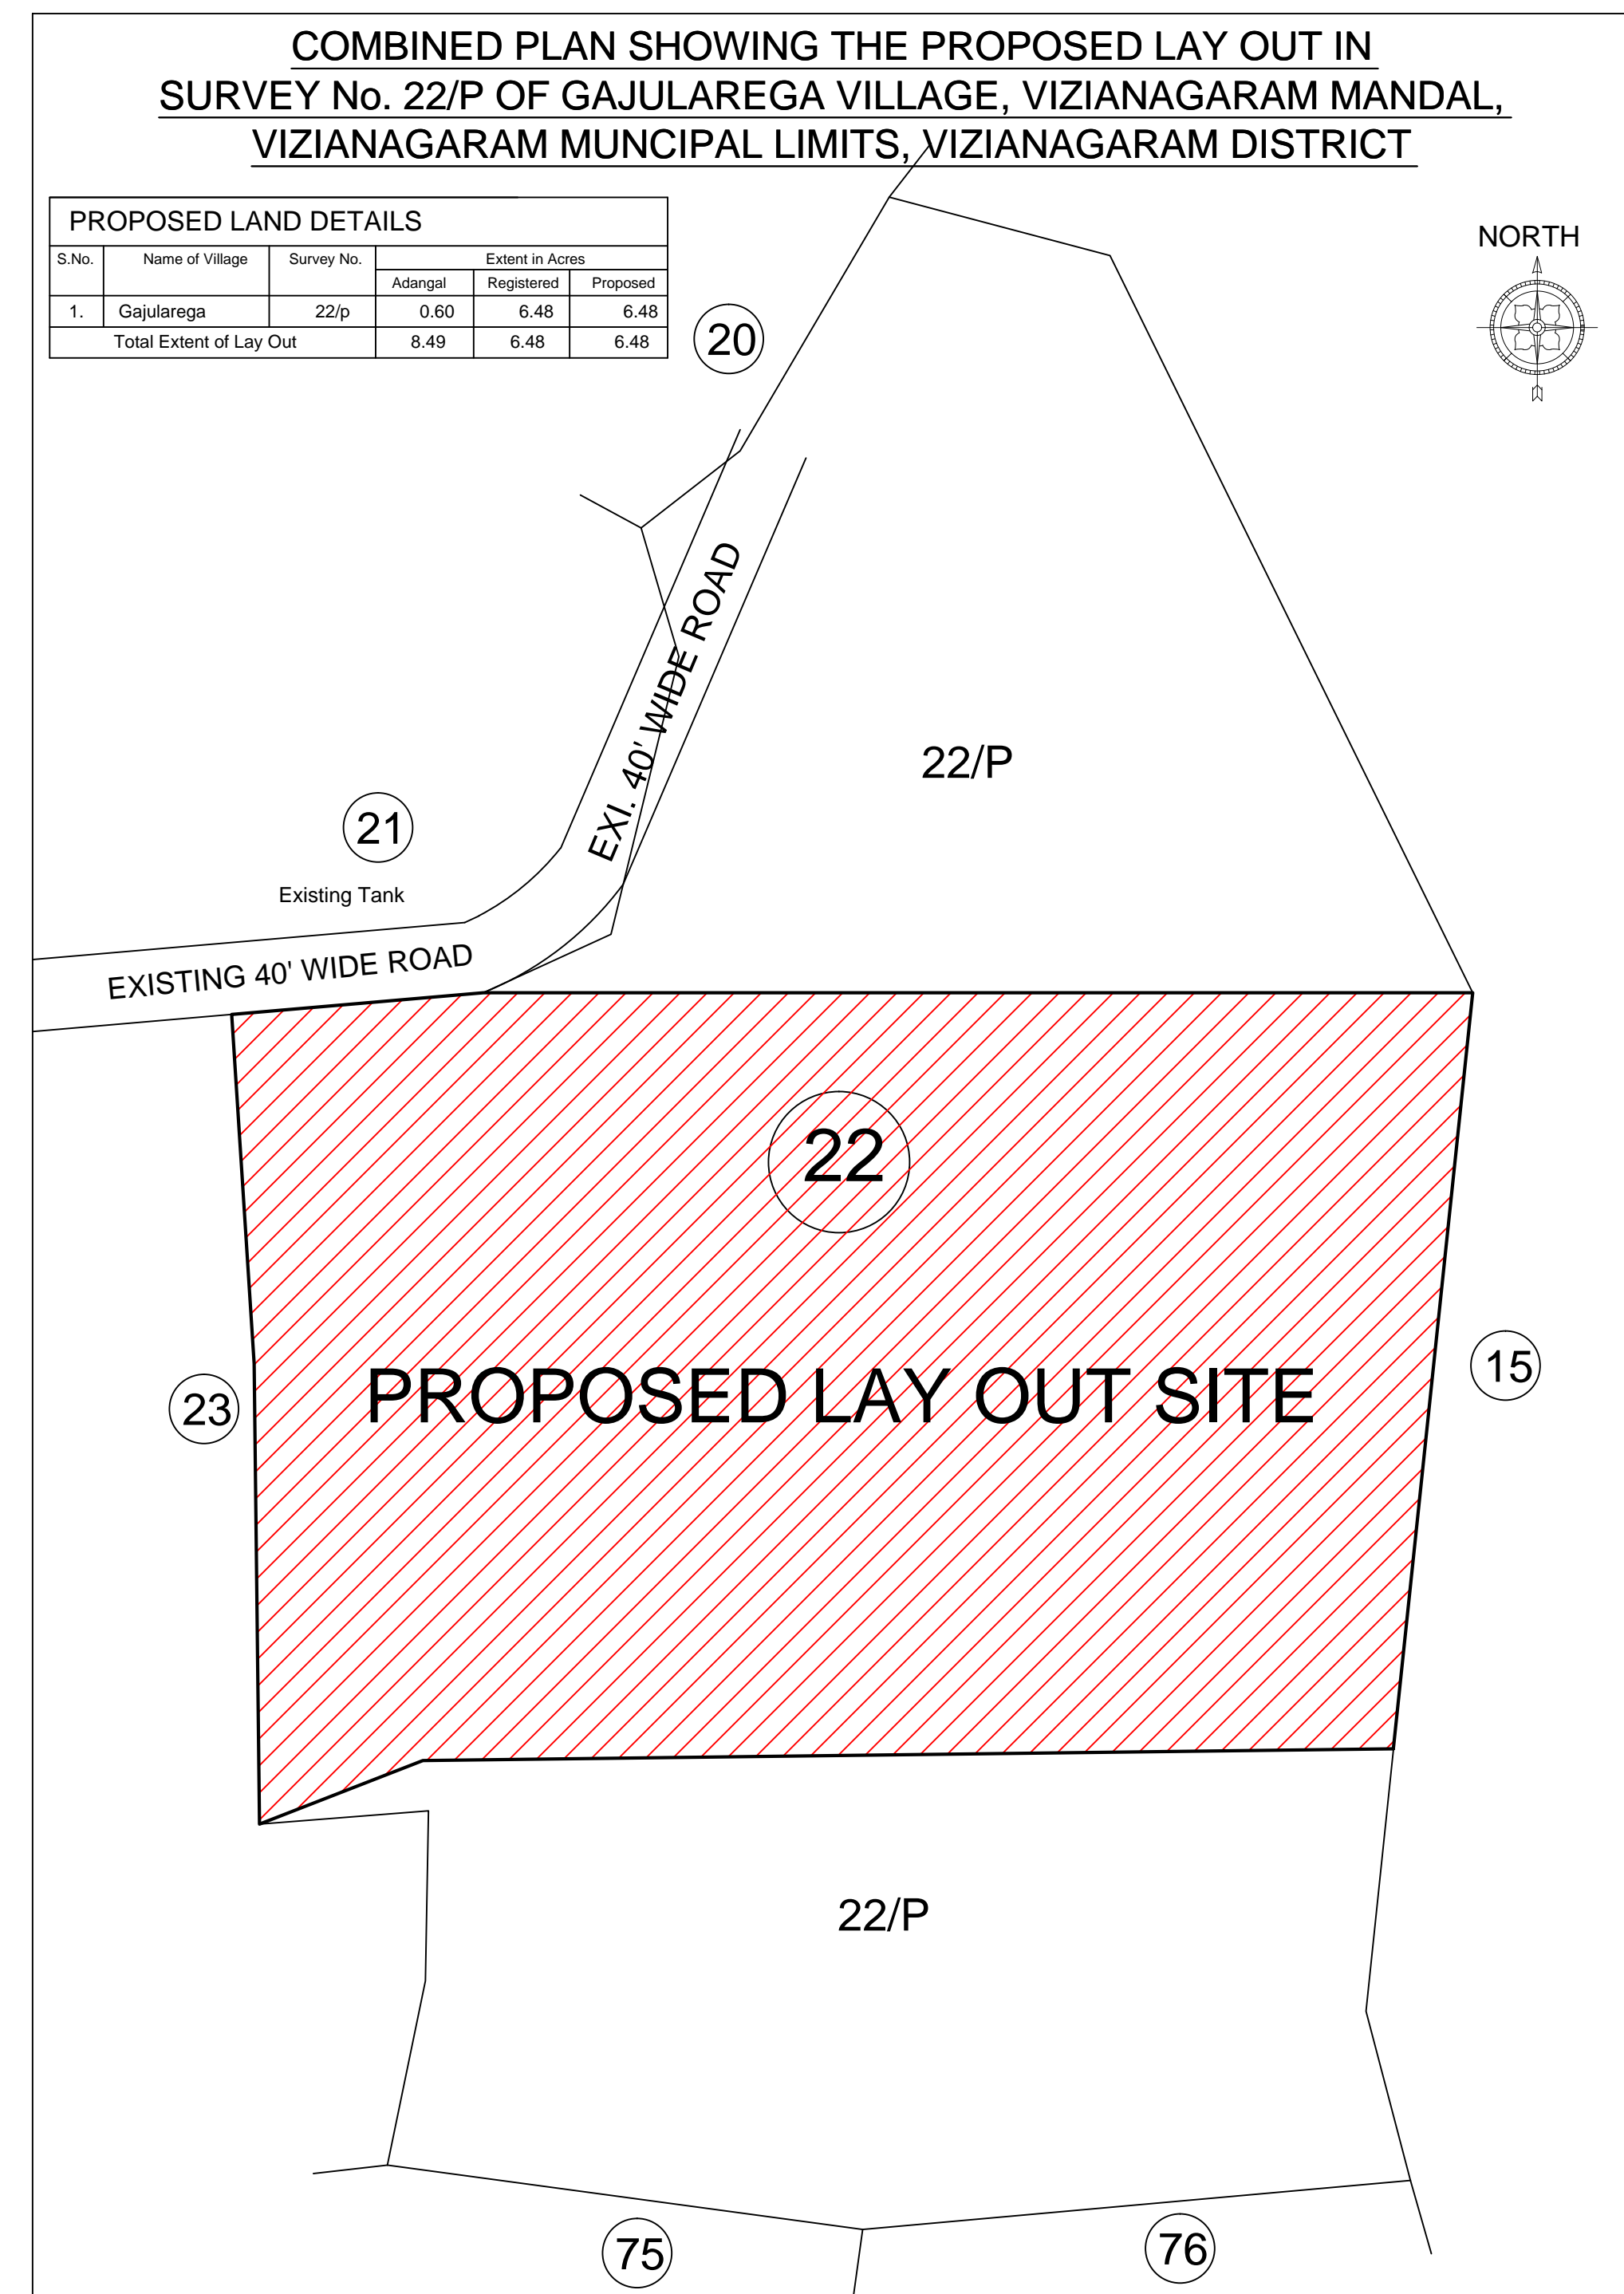

Color Key

Prop. Site Lines	Green
Existing street layout	Red
Proposed work including services	Blue
Existing structures proposed to be demolished	Orange
Existing structures to be retained	Yellow
Work in progress (as mentioned)	Purple
Open Space	Light Green
Change and Sewerage work	Light Blue
Water Supply work	Light Purple
Drainage	Light Orange
Demarcation ground	Light Yellow

Land use analysis/area distribution (Table 2c)

Area covered under	Proposed Area in sq. m.	Present Area in sq. m.	Percentage
Proposed Area	4211.14	4211.14	100.00
Present Area	4211.14	4211.14	100.00
Public Open Space	2630.51	2630.51	62.48
Water Supply	2630.51	2630.51	62.48
Drainage	2630.51	2630.51	62.48
Demarcation ground	2630.51	2630.51	62.48
Total	2630.51	2630.51	62.48

Land Area to Mortgage Plot Nos. 20 to 25

Plot No.	Ind. Plot Area	Ind. Plot Area
20	205.53	205.53
21	205.53	205.53
22	205.53	205.53
23	205.53	205.53
24	205.53	205.53
25	205.53	205.53
Total	1233.27	1233.27

Land Area to Mortgage Plot Nos. 26 to 30

Plot No.	Ind. Plot Area	Ind. Plot Area
26	205.53	205.53
27	205.53	205.53
28	205.53	205.53
29	205.53	205.53
30	205.53	205.53
Total	1027.65	1027.65

Individual Plot Area

Plot No.	Plot Area	Plot Area	Plot Area	Plot Area	Plot Area
1	100.00	100.00	100.00	100.00	100.00
2	100.00	100.00	100.00	100.00	100.00
