

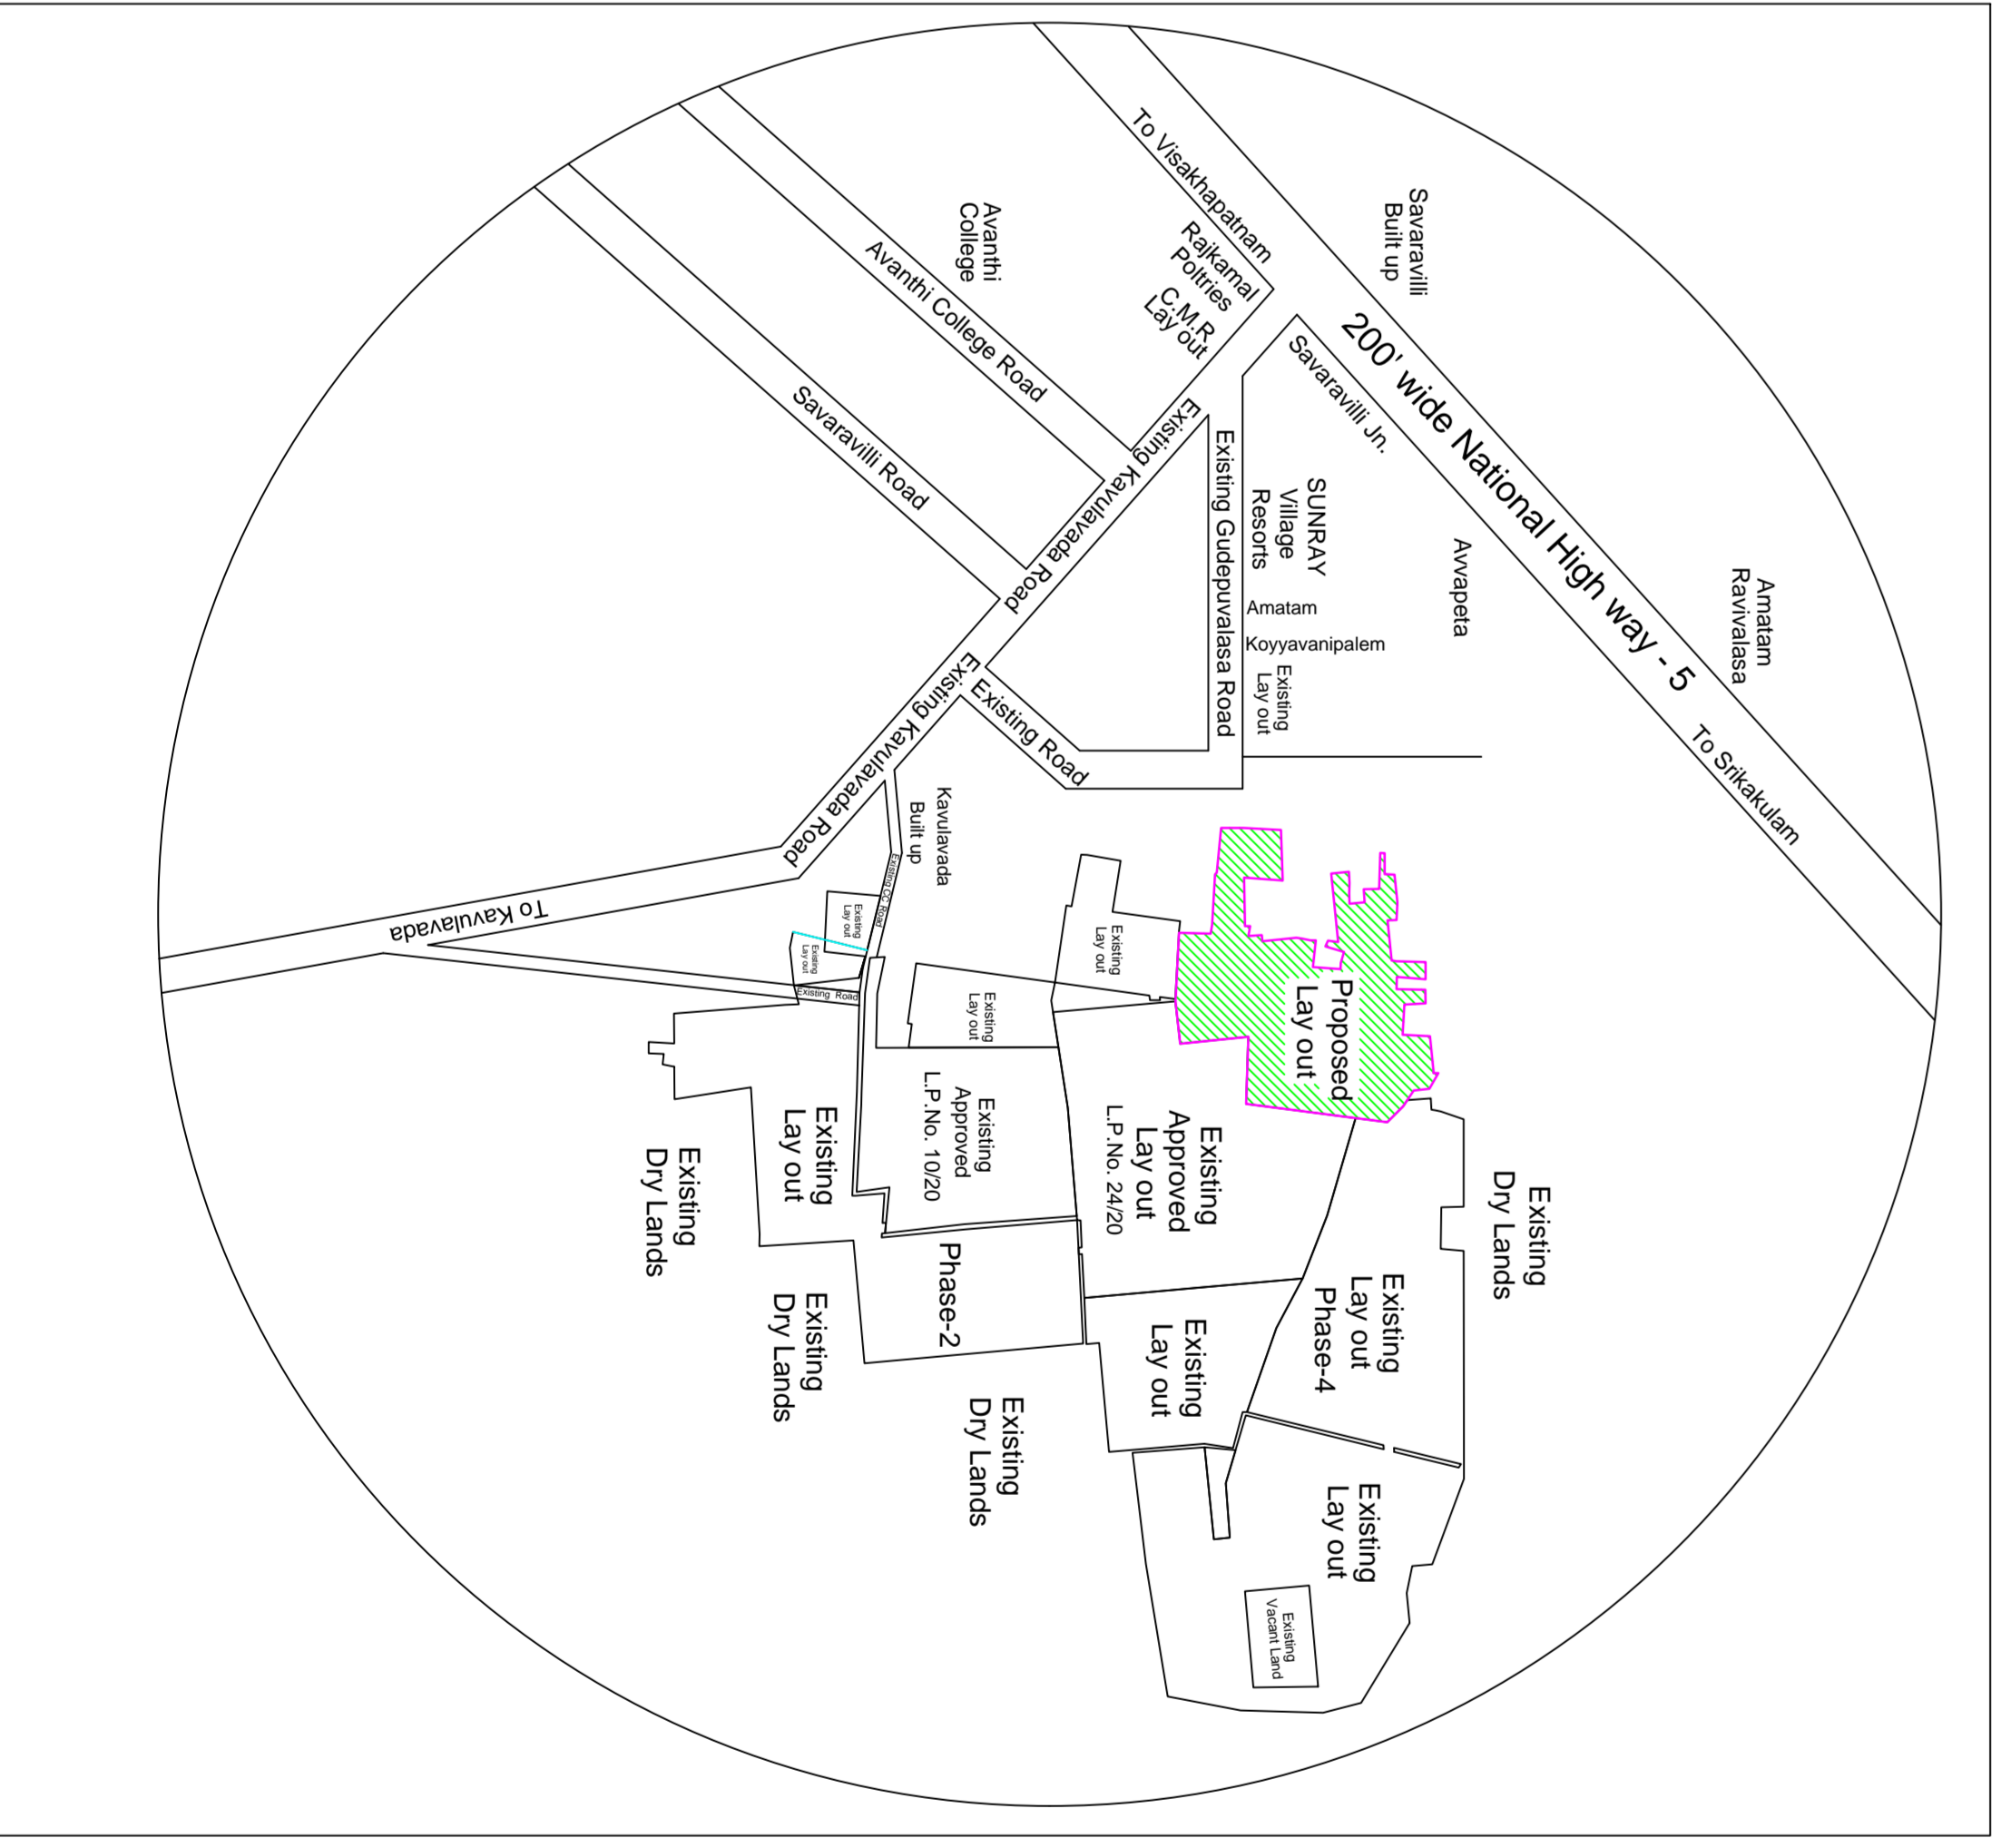


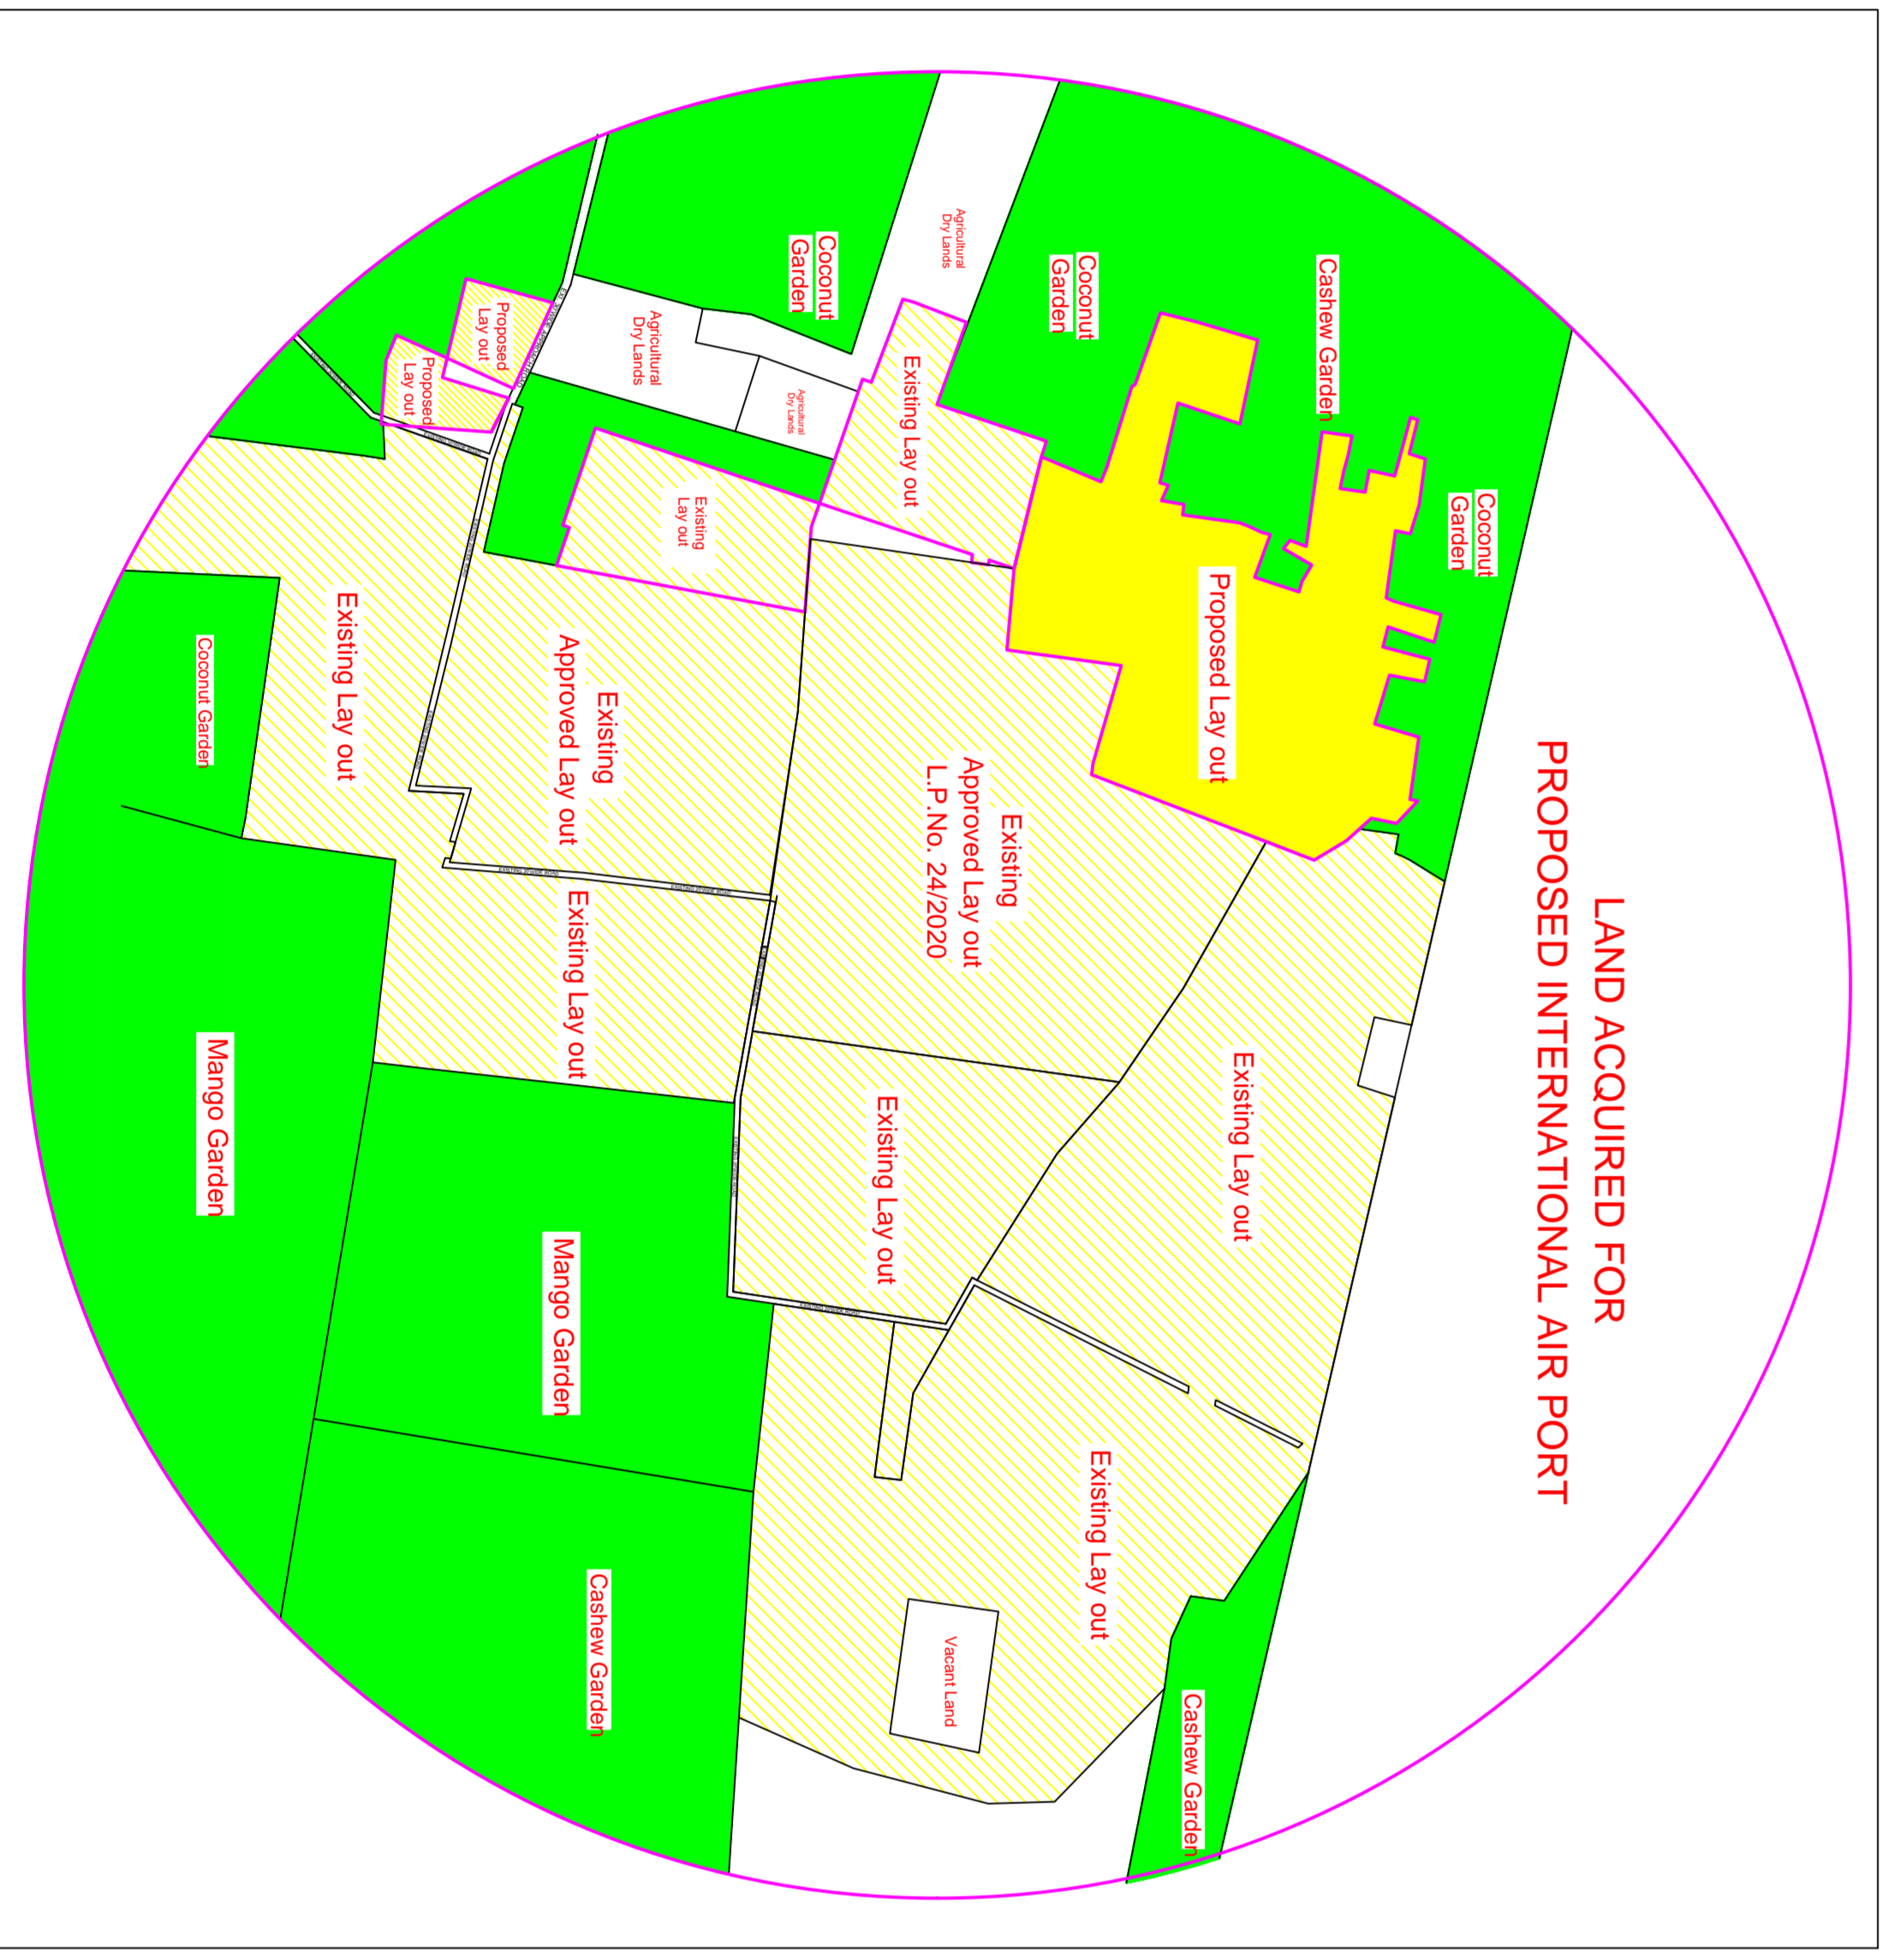

Site Plan
(SCALE 1:800)

File No. 167/0049/LP/VMRDA/2021

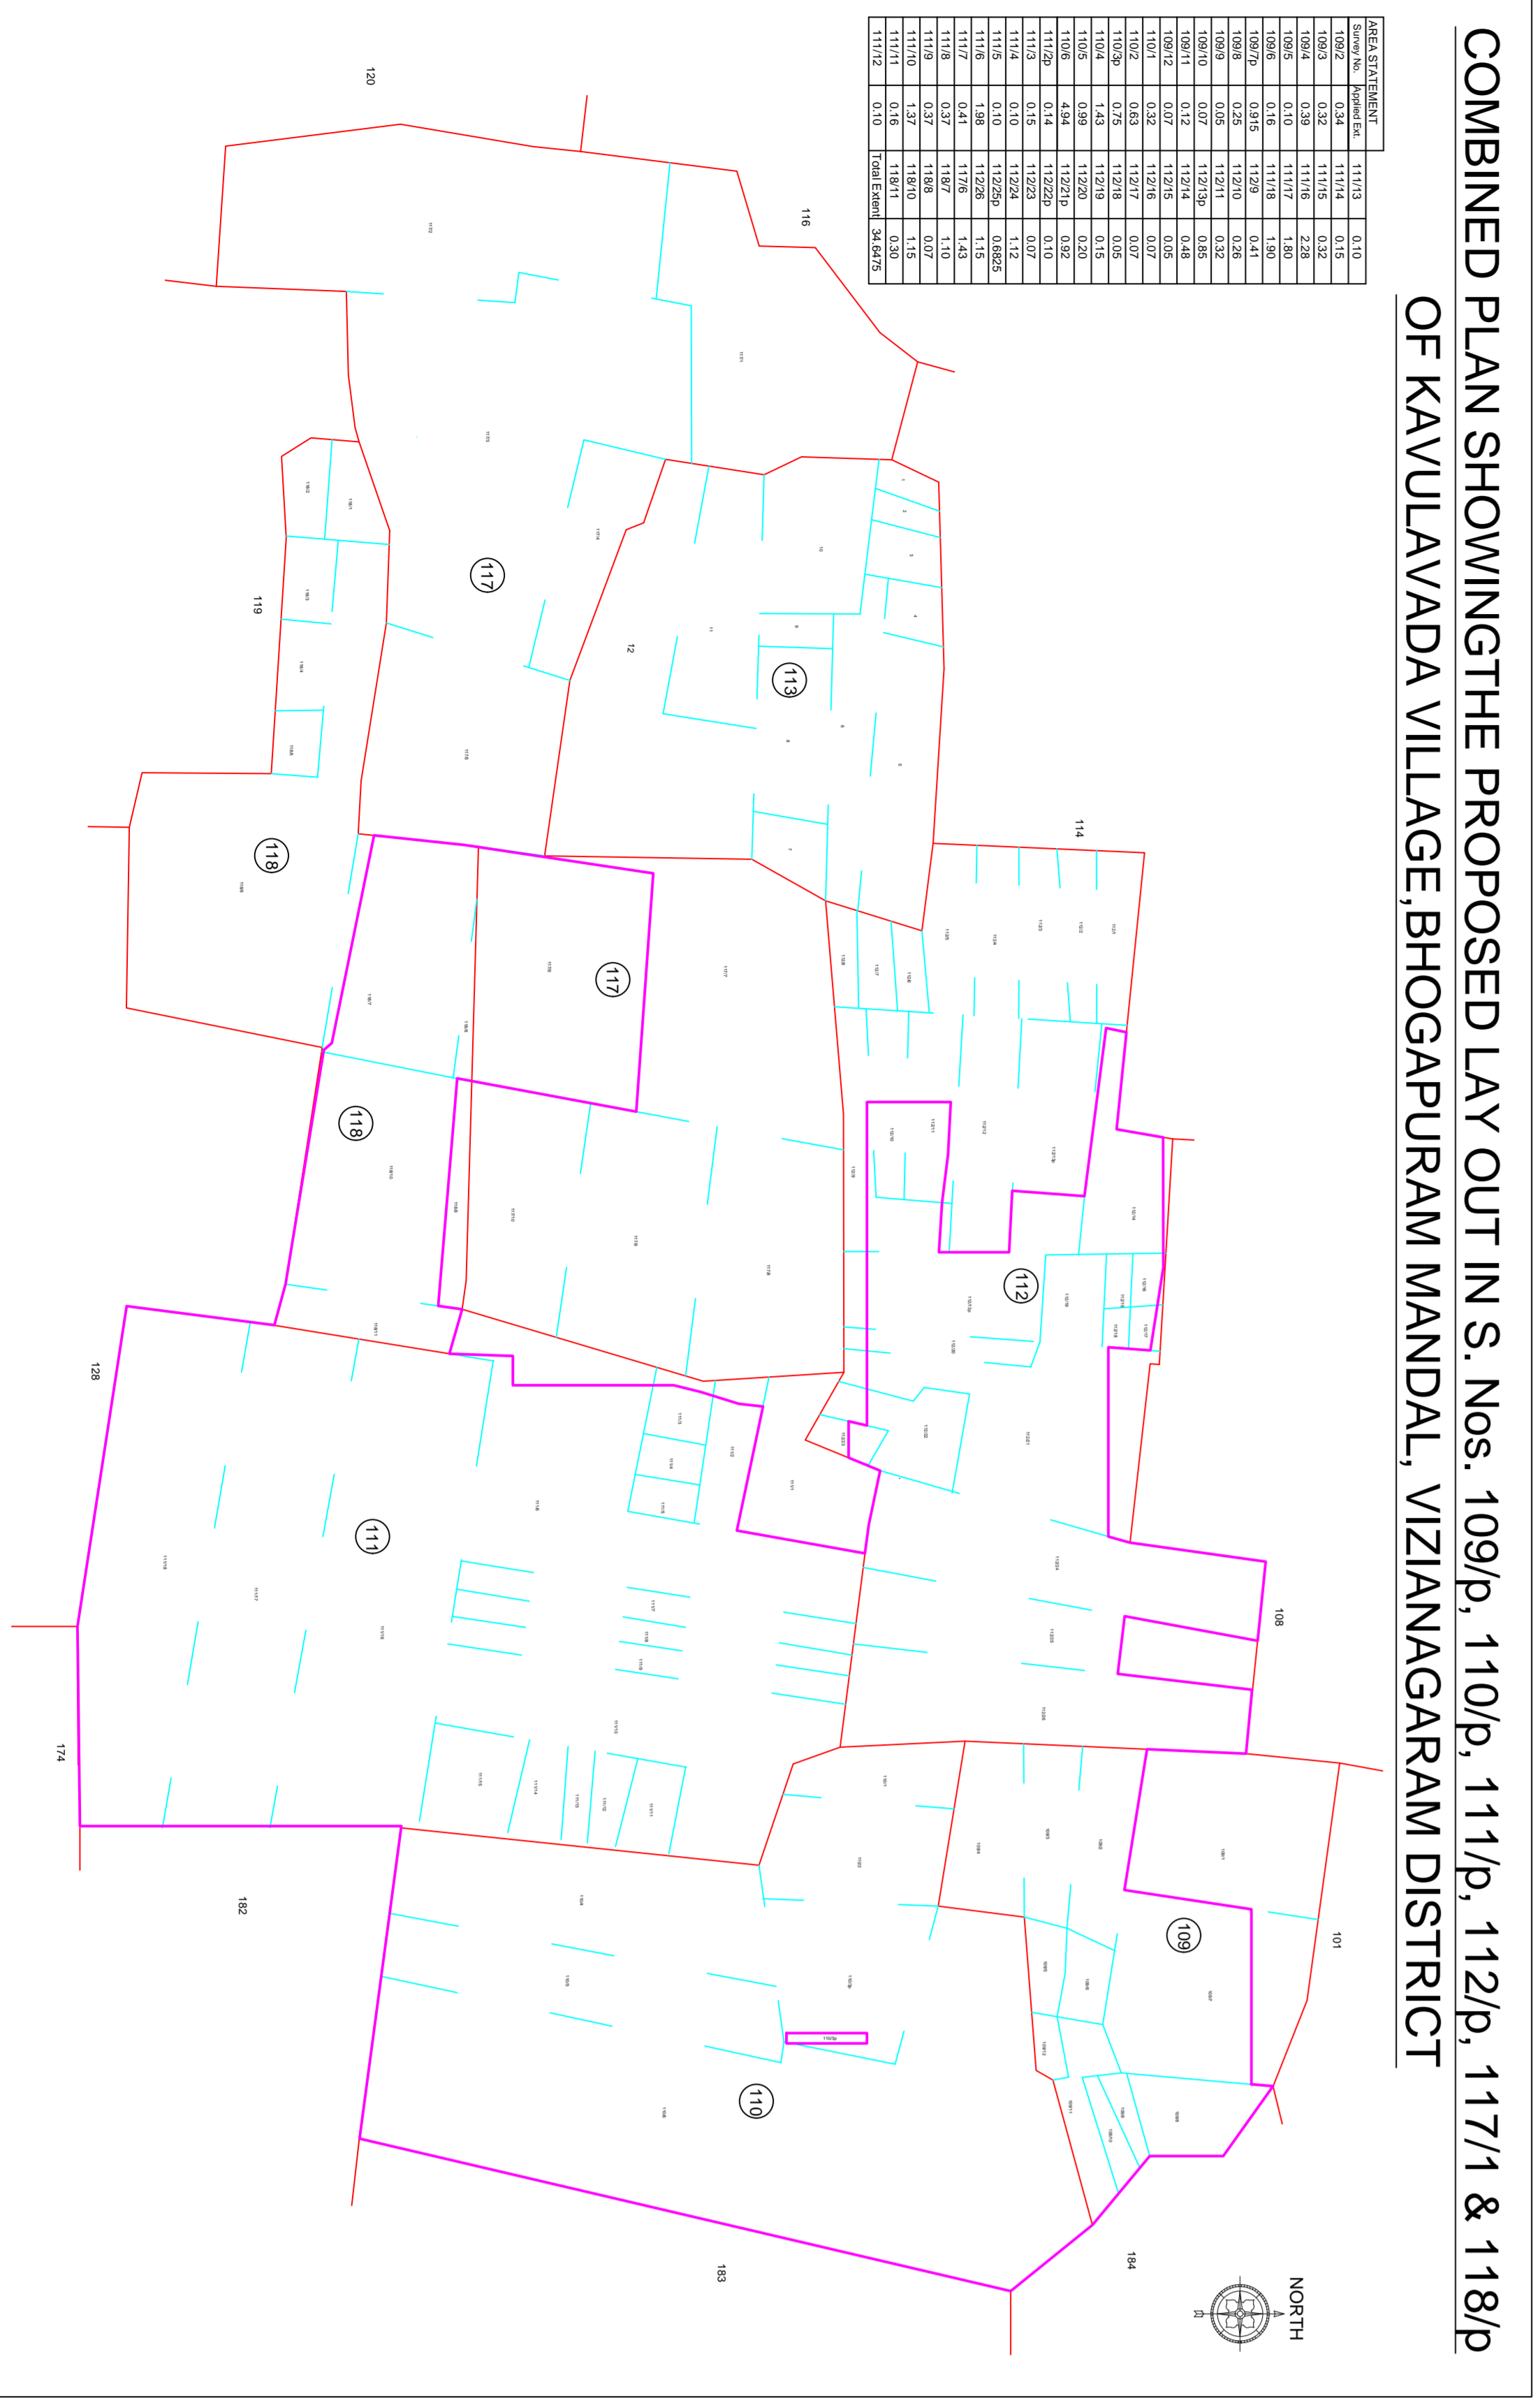

Sl. No.	Area (sq. m)	Area (acres)	Total Area (sq. m)	Total Area (acres)
1	10000	2.47	10000	2.47
2	10000	2.47	20000	4.94
3	10000	2.47	30000	7.41
84	10000	2.47	840000	207.48
85	10000	2.47	850000	210.00
86	10000	2.47	860000	212.47
87	10000	2.47	870000	214.94
88	10000	2.47	880000	217.41
89	10000	2.47	890000	219.88
90	10000	2.47	900000	222.35
91	10000	2.47	910000	224.82
92	10000	2.47	920000	227.29
93	10000	2.47	930000	229.76
94	10000	2.47	940000	232.23
95	10000	2.47	950000	234.70
96	10000	2.47	960000	237.17
97	10000	2.47	970000	239.64
98	10000	2.47	980000	242.11
99	10000	2.47	990000	244.58
100	10000	2.47	1000000	247.05

COLOUR KEY

Proposed Lay out	Green
Existing Lay out	Yellow
Open Space	Blue
Public Open Space	Light Blue
Water Body	Dark Blue
Highway	Red
Boundary	Black
Other	Grey