

PROPOSED LAND DETAILS			
Sl No.	Survey No.	Extent in Acres	Extent in SqMts
1.	302/1p	0.50	2023.50
2.	302/2	0.12	485.64
3.	302/3	0.16	647.52
4.	302/4	0.17	687.99
5.	302/5p	5.00	20235.00
6.	302/7p	0.77	3116.19
Total Extent		6.72	27195.84

AREA STATEMENT		VERSION NO. 1.001	DATE: 08-04-2019
PROJECT DETAILS <td colspan="2">PROJECT DATE: 08-04-2019</td>		PROJECT DATE: 08-04-2019	
PROJECT LOCATION		PROJECT NAME: 302/1p,2,3,4,5p,7p	
APPLYING AGENCY		LAND USE ZONE: Agriculture Zone	
APPROVING AUTHORITY		MORTGAGE NO.: 1167/004/LP/MRDA/2018/Mortgage	
PROJECT TYPE		MORTGAGE NO.: 1167/004/LP/MRDA/2018/Mortgage	
SUBMISSION NO.		DATE: 08-04-2019	
DRAWN BY: CHANDRAN		DATE: 08-04-2019	
CHECKED BY: CHANDRAN		DATE: 08-04-2019	
AREA OF PLOT (Meters)		27195.84	
Area of Main Plot Area		27195.84	
Area of Internal Road		27195.84	
Total		27195.84	
(A=Acres)		27195.84	



L.P. No.	TYPE OF ENCUMBRANCE	STRUCTURE ENCUMBRANCE	BUILDER NAME AND SIGNATURE
302	None	None	M/s. Vasanth Vihar

COLOR INDEX	
Blue	Proposed street
Green	Proposed road
Yellow	Existing road
Red	Existing structure to be demolished
Orange	Existing structure to be retained
Black	Water
White	Blank
Grey	Change and Sewerage work
Light Blue	Water Supply work
Light Green	Drainage
Light Yellow	Recreation ground

Land use analysis/Area distribution (Table 2)			
Use	Area (Sq. M)	Percentage (%)	Remarks
Proposed Road	1411.91	5.19	
Proposed Street	1411.91	5.19	
Proposed Structure	1411.91	5.19	
Proposed Water	1411.91	5.19	
Proposed Blank	1411.91	5.19	
Proposed Grey	1411.91	5.19	
Proposed Light Blue	1411.91	5.19	
Proposed Light Green	1411.91	5.19	
Proposed Light Yellow	1411.91	5.19	
Total	27195.84	100.00	

Land Area to Mortgage Details			
Plot No.	Area (Sq. M)	Percentage (%)	Remarks
1	2023.50	7.43	
2	485.64	1.79	
3	647.52	2.38	
4	687.99	2.53	
5	20235.00	74.29	
6	3116.19	11.46	
Total	27195.84	100.00	

Individual Plot Area			
Plot No.	Area (Sq. M)	Percentage (%)	Remarks
1	2023.50	7.43	
2	485.64	1.79	
3	647.52	2.38	
4	687.99	2.53	
5	20235.00	74.29	
6	3116.19	11.46	
Total	27195.84	100.00	

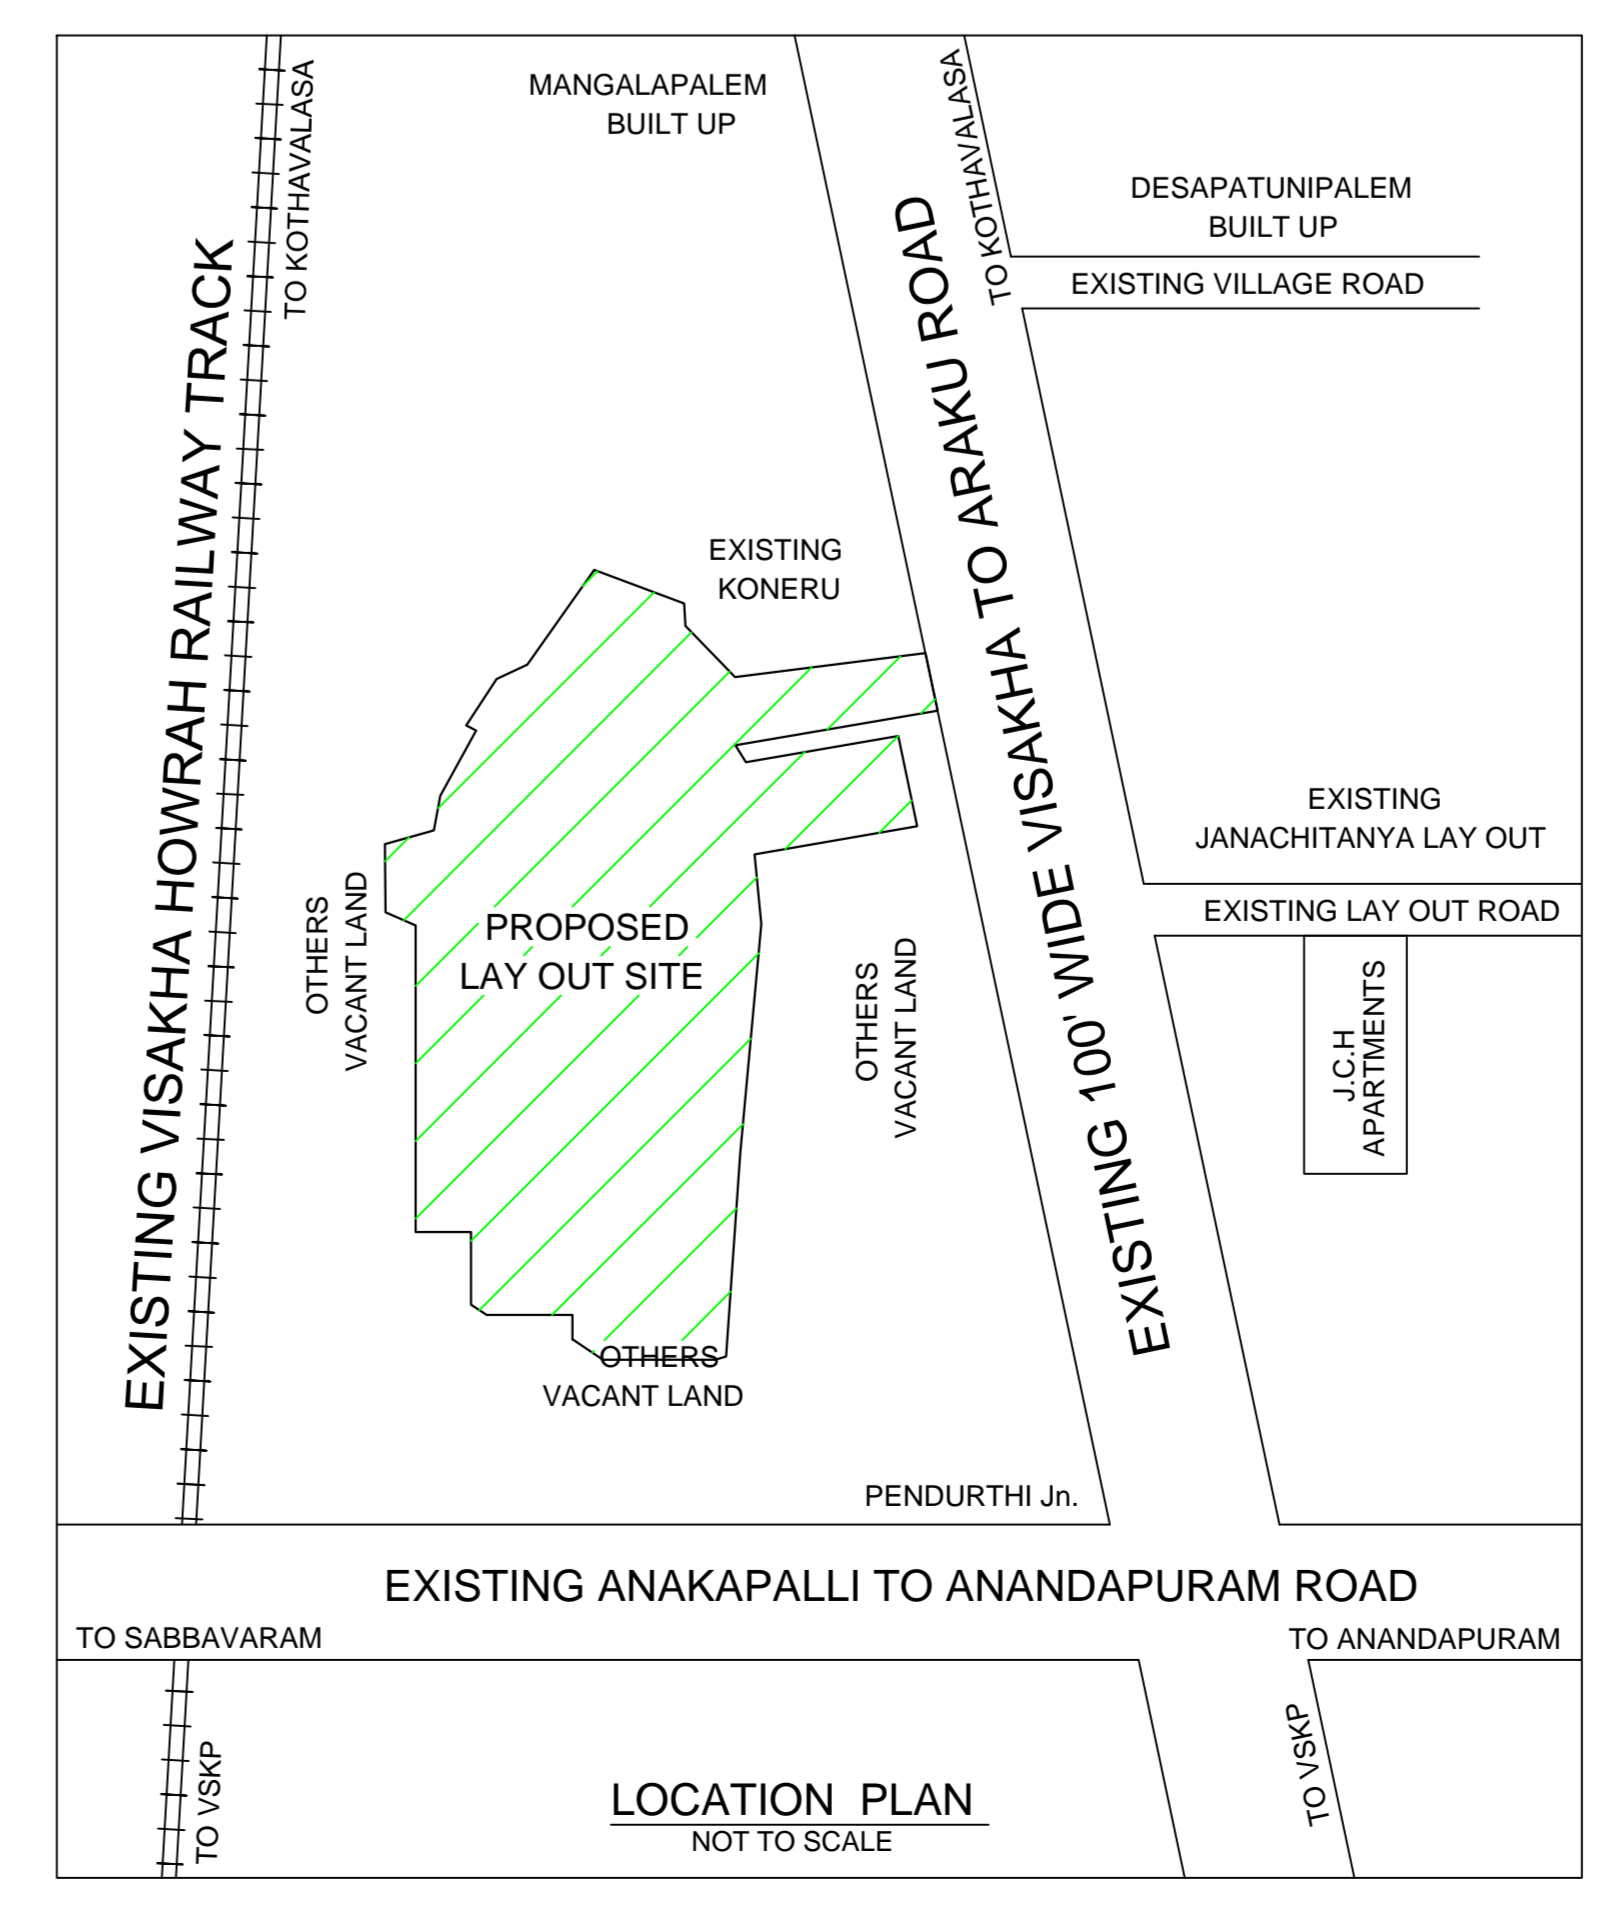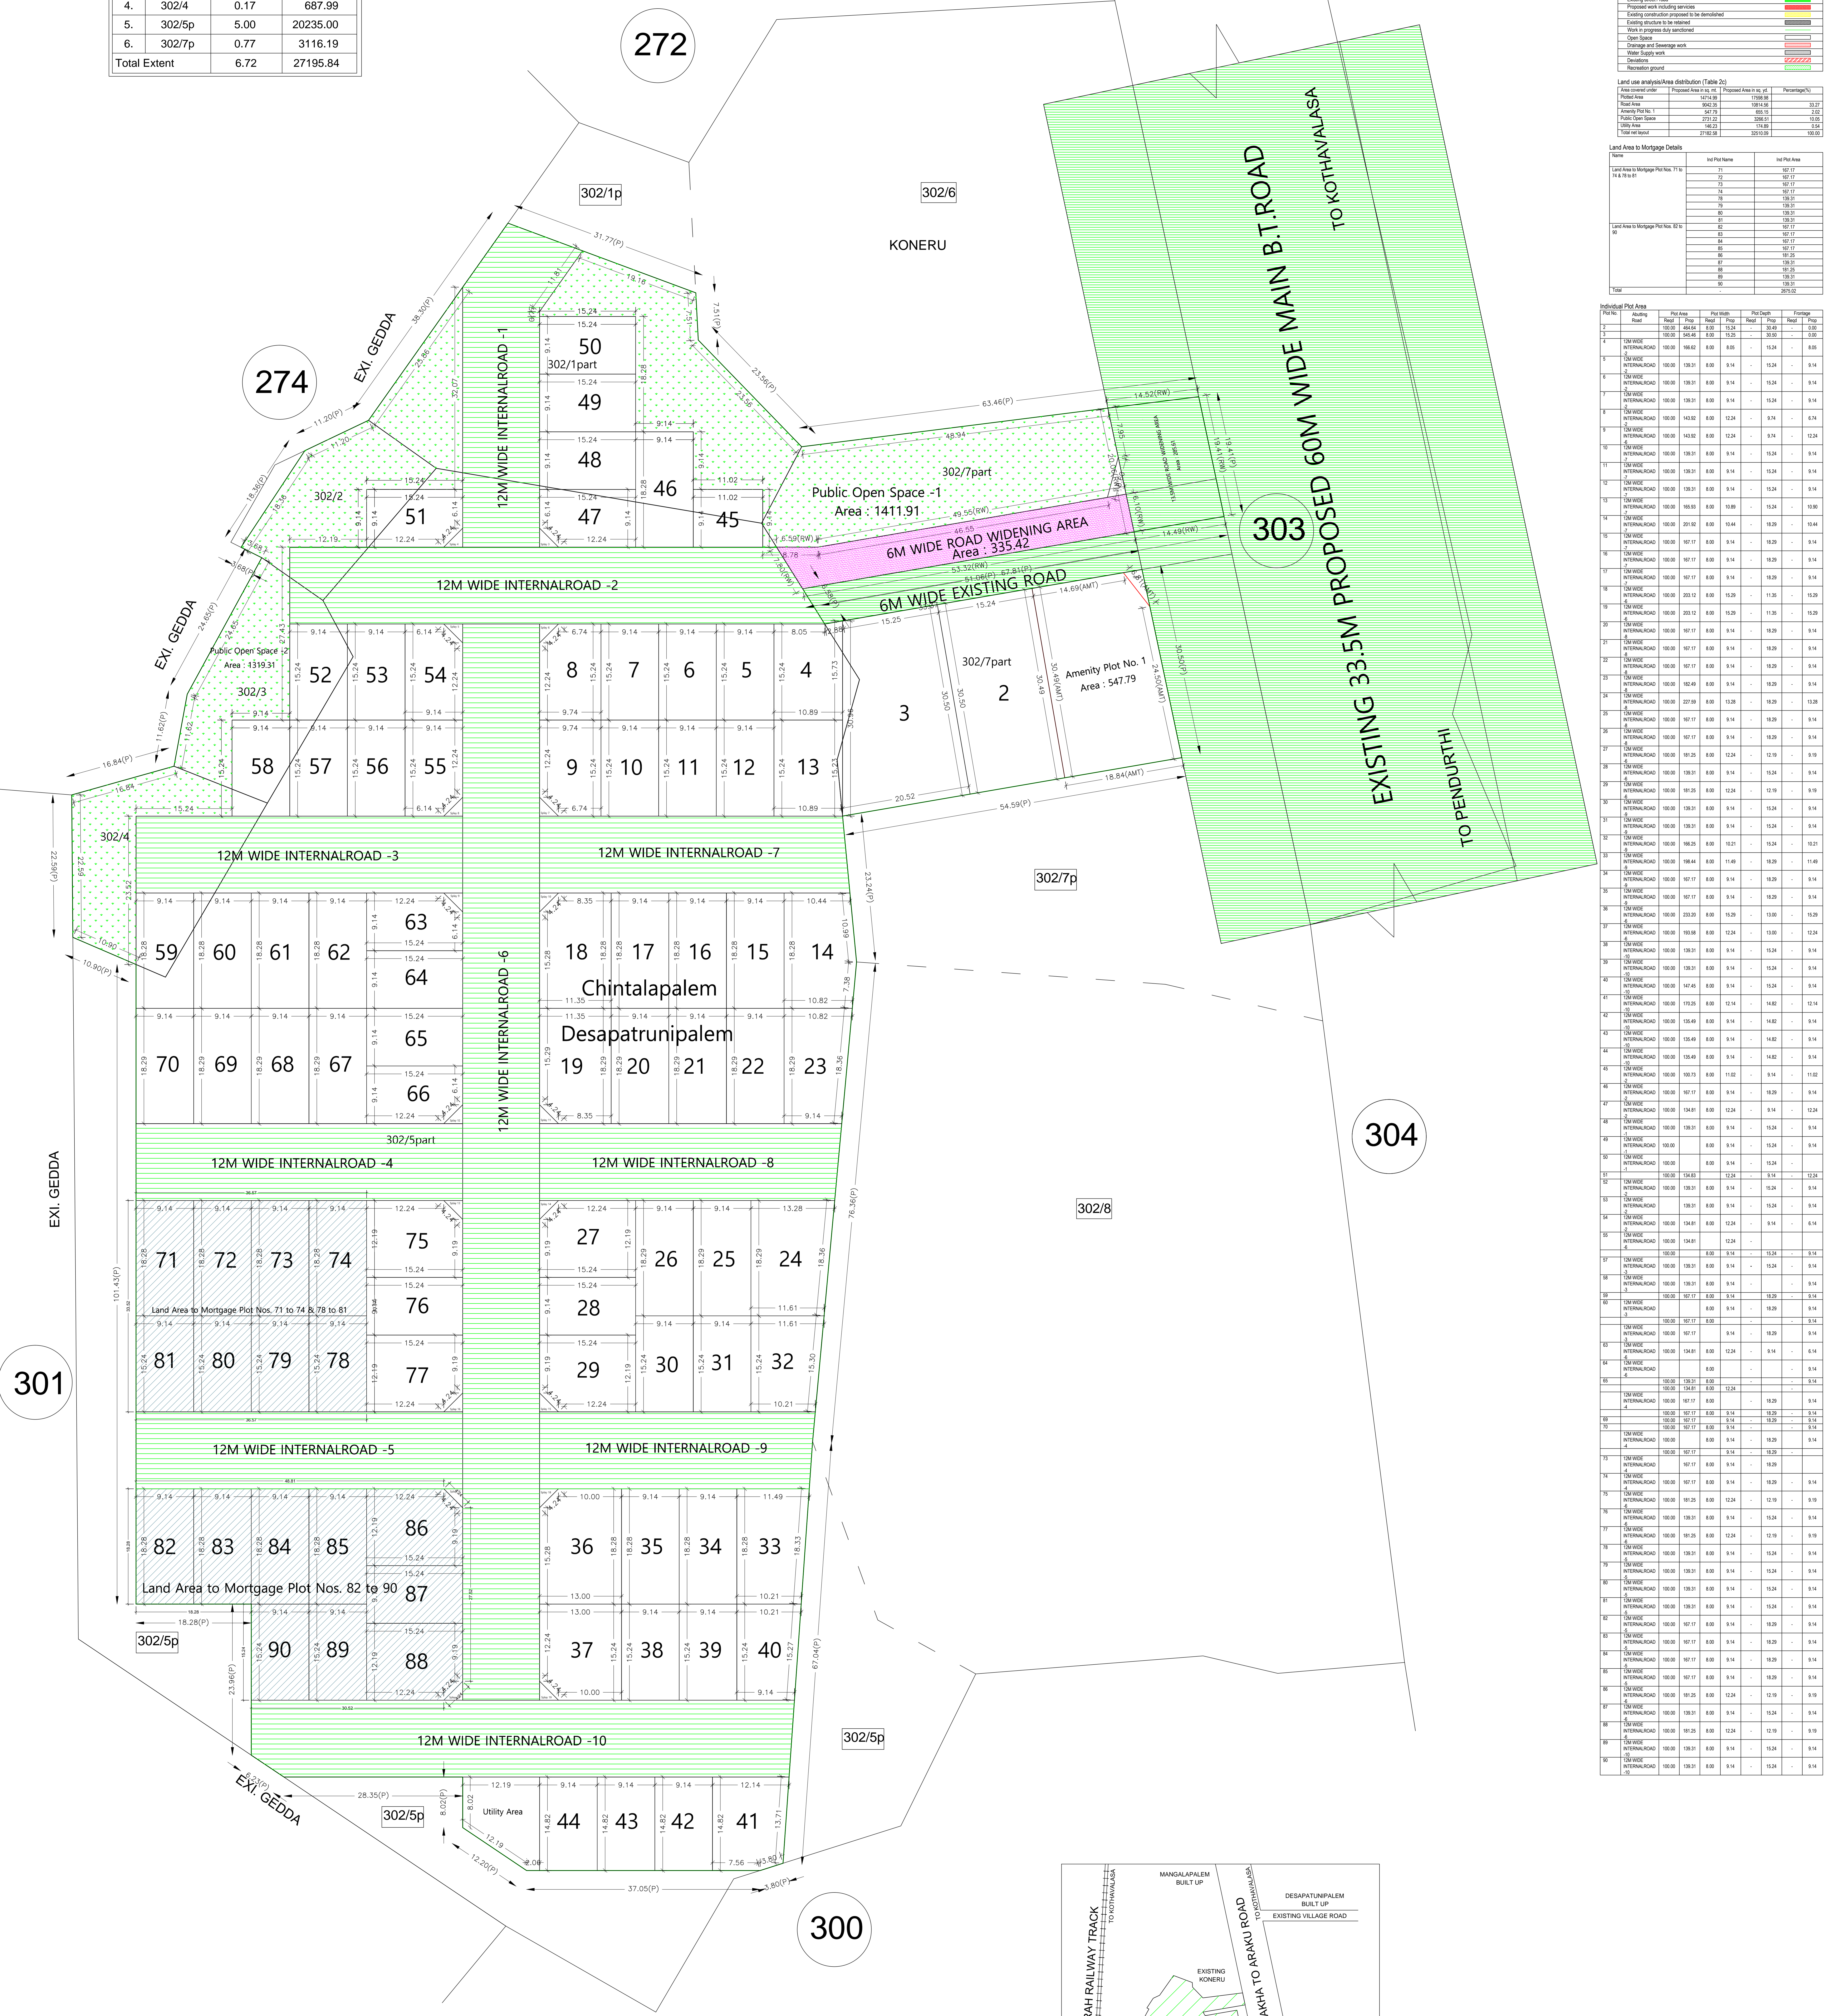

# Site Plan