




Site Plan
(Scale: 1:1000)

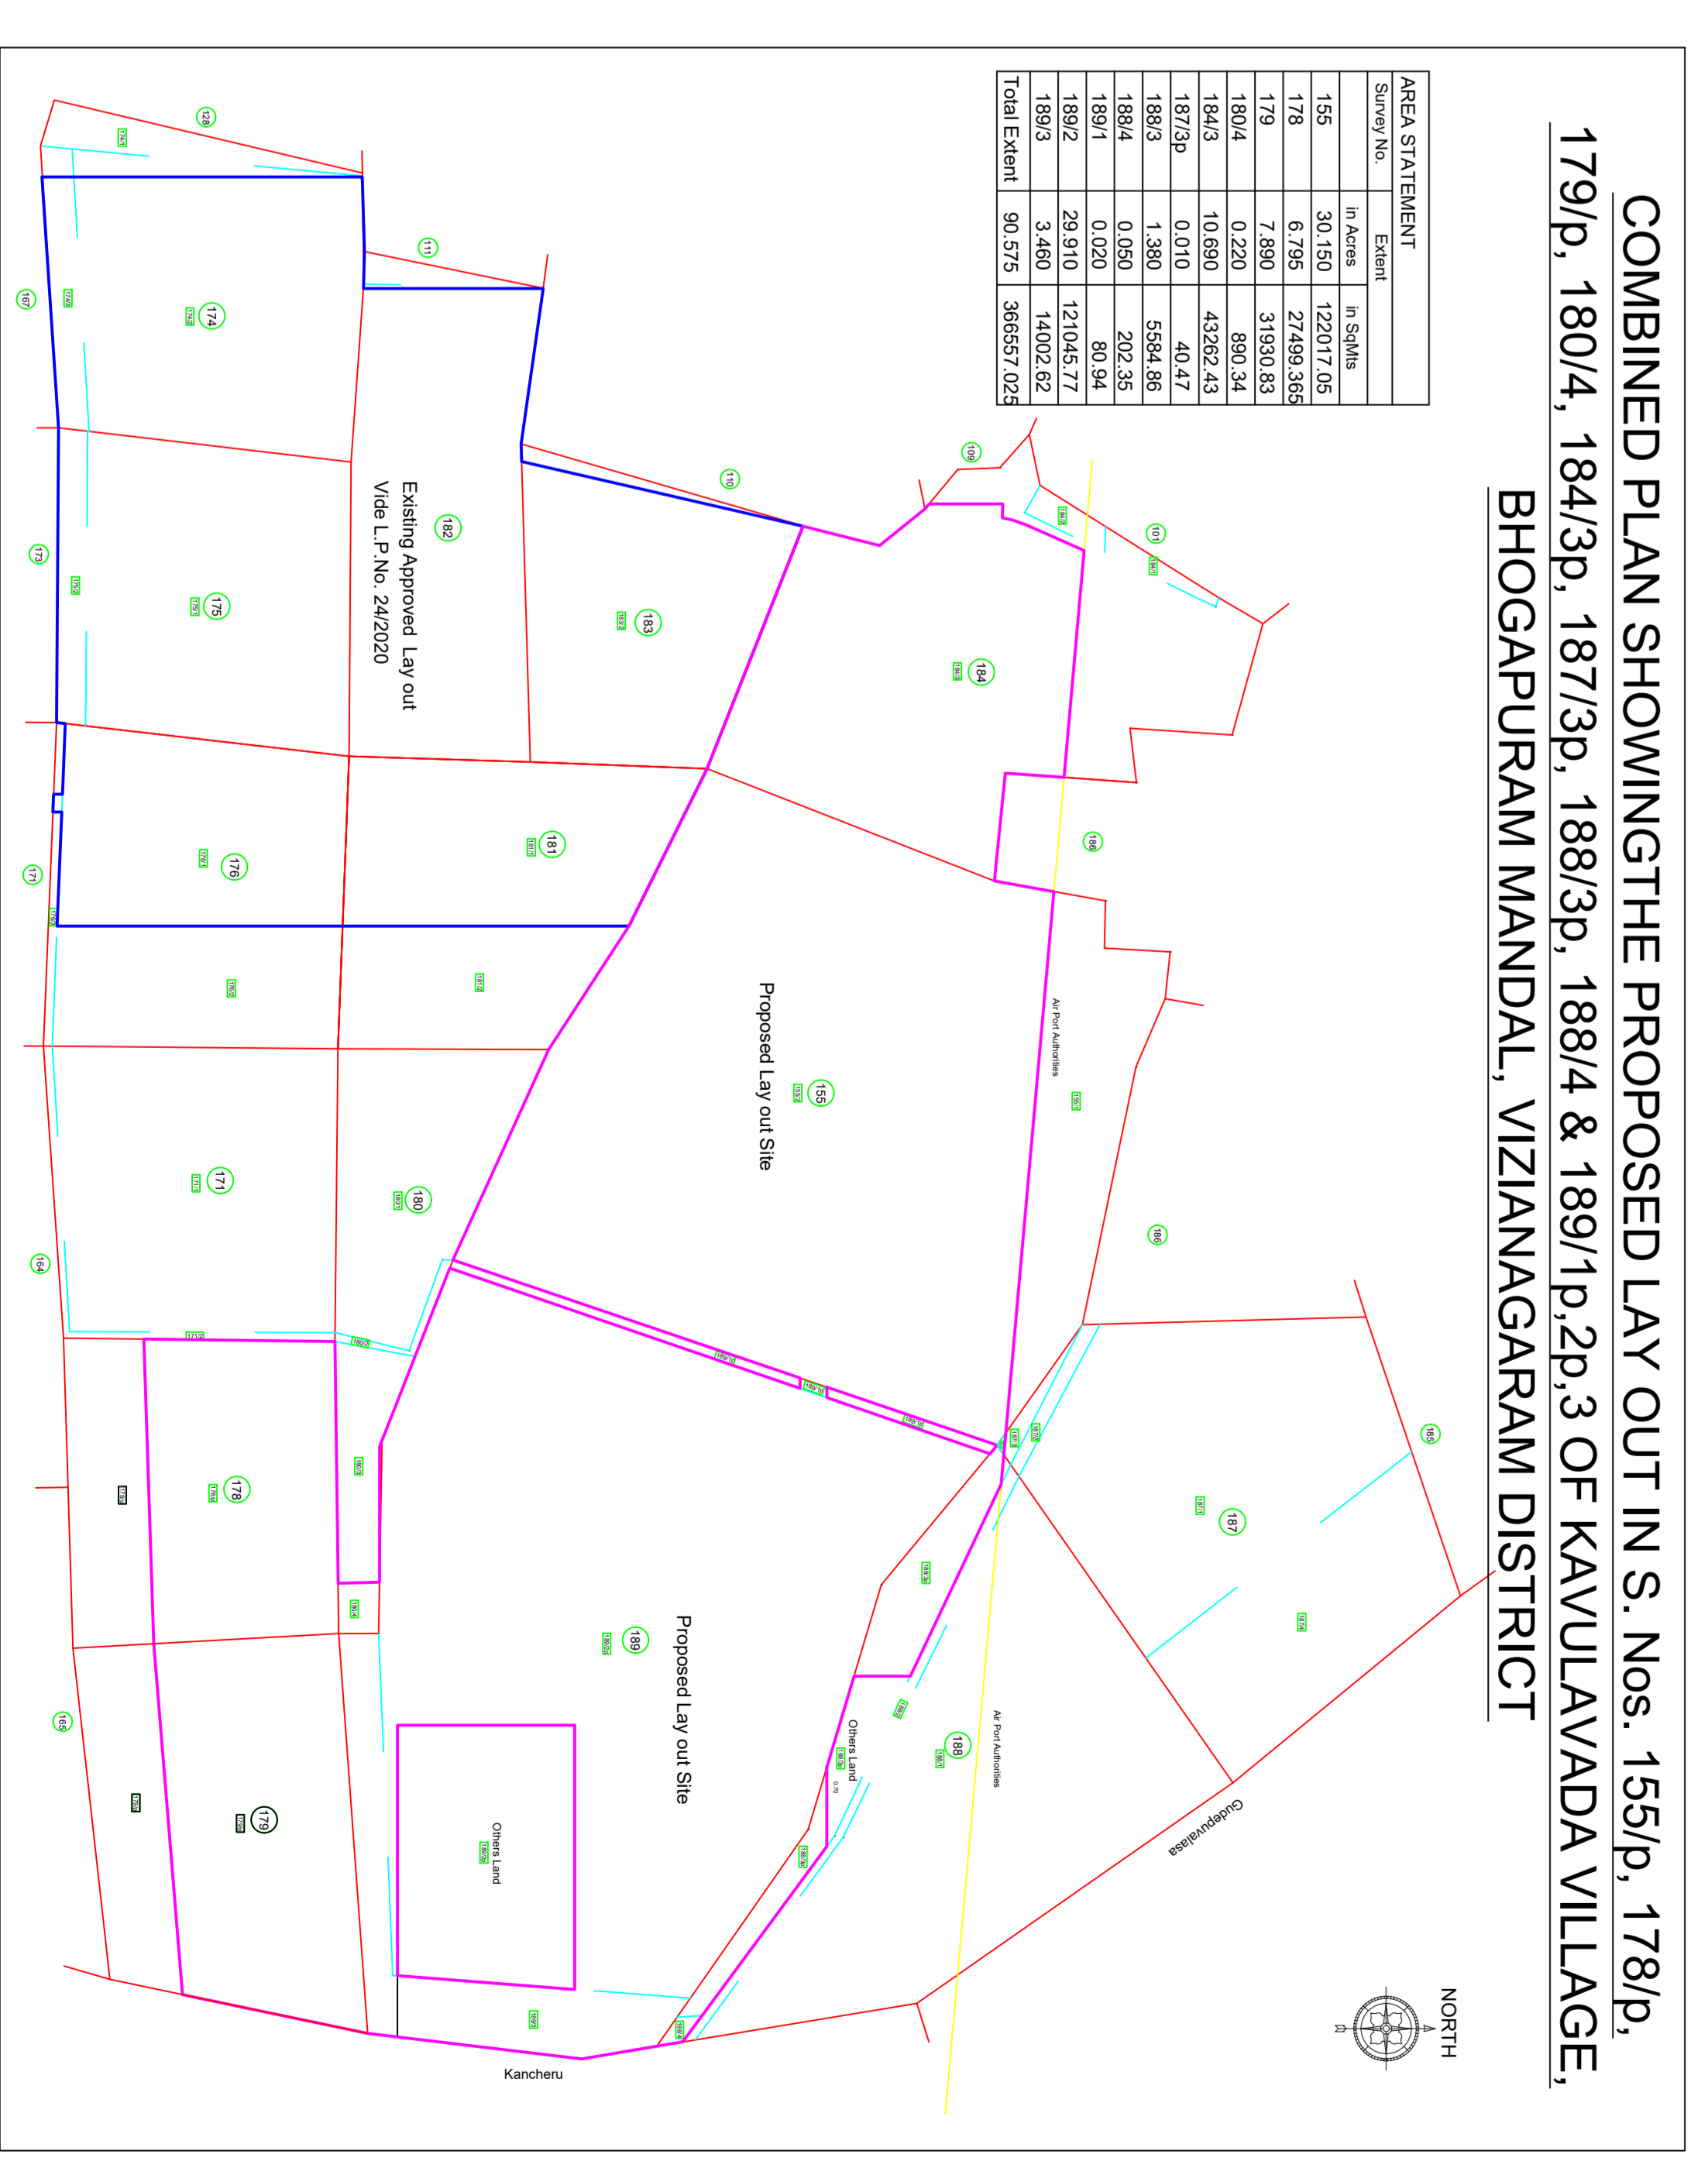

COMBINED PLAN SHOWING THE PROPOSED LAY OUT IN S. Nos. 155/1p, 178/1p, 179/1p, 180/4, 184/3p, 187/3p, 188/3p, 188/4 & 189/1p, 2p, 3 OF KAVULAVADA VILLAGE, BHOGAPURAM MANDAL, VIZIANAGARAM DISTRICT

Sl. No.	Description	Area (Sq. Mts)	Area (Acres)
1	Plot 1	100	2.28
2	Plot 2	100	2.28
3	Plot 3	100	2.28
259	Plot 259	100	2.28
260			

FLP NO: 1167/0066/LP/MDA/2020 SHEET NO: 0 DATE: 13/03/2021

Project Title: PLAN SHOWING THE PROPOSED LAY OUT SURVEY No. 1569, 1789, 1799, 1804, 1809, 1810, 1811, 1812, 1813, 1814 & 1815 TO 203 OF KAVULAVADA VILLAGE, KAVULAVADA, PANCHAYATI, BROOKFIELD MANICAL, VEDANGARAM DISTRICT, TAMIL NADU TO LAY OUT OWNER CON DEVELOPER: M/s SANTIAM ESTATES PVT. LTD. Represented By Its Managing Director: SRI. APPALA RAJA KANNA, SU. LAW NO. 1, SETTAKAMA ROAD, VESAKAPATTANAM AND OWNERS: 1. M/s SANTIAM ESTATES PVT. LTD. 2. Sri. Odumakula Venkata Padmanabha Rajasekar 3. Sri. Challa Venkata Ananda Prasad Raju 4. Sri. Guttanavala Nuthala 5. Sri. Suresh Kumar Venkateswara Rao 6. Sri. Akuri Ramiah 7. Sri. Venkateswara Prasad Rao 8. Sri. Poluri Sri Venkata Krishna Murthy Mallikarjuna Rao 9. Sri. Srin. Palakudi Sriharsha 10. Sri. Palakudi Prasad 11. Sri. Lingam Srinivas Lakshmi 12. Sri. Kethan Sri Dew. 13. Sri. Kakaripudi Saranya Raju 14. Sri. Kakaripudi Chitra Saranya Raju 15. Sri. Prasadappa Idapa 16. Sri. Saha Ramu 17. Sri. Saha Srinivas Srinivas Venkatesham

Individual Plot Area

Plot No.	Area	Plot Area	Plot Area	Plot Area	Plot Area	Plot Area	Plot Area	Plot Area	Plot Area
1	INTERNAL ROAD-2	100.00	780.15	10.00	24.38	-	0.00	-	24.38
2	INTERNAL ROAD-2	100.00	780.15	10.00	24.38	-	0.00	-	24.38
3	INTERNAL ROAD-2	100.00	780.15	10.00	24.38	-	0.00	-	24.38
4	INTERNAL ROAD-2	100.00	1017.82	10.00	27.20	-	0.00	-	27.20
5	INTERNAL ROAD-2	100.00	574.06	10.00	28.20	-	0.00	-	28.20
6	INTERNAL ROAD-2	100.00	742.36	10.00	24.38	-	0.00	-	24.38
7	INTERNAL ROAD-2	100.00	742.36	10.00	24.38	-	0.00	-	24.38
8	INTERNAL ROAD-2	100.00	664.16	10.00	24.43	-	0.00	-	24.43
9	INTERNAL ROAD-2	100.00	668.00	10.00	24.38	-	0.00	-	24.38
10	INTERNAL ROAD-2	100.00	668.00	10.00	24.38	-	0.00	-	24.38
