10/9

15.19 18.24

15.19 + 18.24 - 15.19 18.24

12,19 15.24

6.08

KAMMASIGADAM

VILLAGE

WIDE

60'-0"

EXISTING

10/13

. — — — — — | 1

24/3

', <<< NELLIMARLA

h 18.24 — 18.24 — 18.24 — 7

18.24 — 18.24(AMT) —

15.24(AMT) - 15.24

ROAD - 6

17.79(P) — \

18.24

RANASTALAM Jn.>>> 7

\_ \_ \_

\_ \_ \_ \_ \_ \_

\_ \_ \_ \_ \_ \_ \_ \_

\ \_ \_ \_ \_ \_ \_ \_ \_ \_ \_ \_

ROAD



Extent

Sq.Mts

647.52

687.99

687.99

202.35

242.82

728.46

242.82

283.29

445.17

4856.40

14366.85

1 12 M WIDE

PROPOSED 100.00 277.47 8.00 12.19 - 22.76 - 12.19

 PROPOSED
 100.00
 166.70
 8.00
 9.14
 18.24
 9.14

**AREA STATEMENT** 

Survey

Division

falled in


10/14


10/19

10/20

10/22

11/2

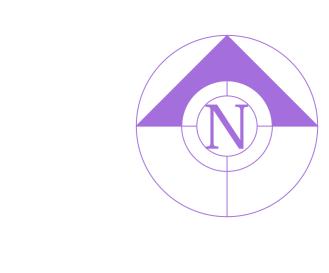

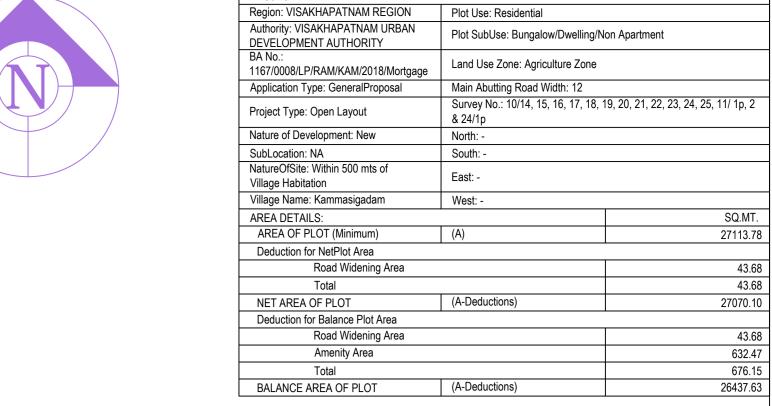

FLP. NO.: 1167/0008/LP/RAM/KAM/2018/Mortgage

PROJECT DETAIL

` '	` '			
Deduction for NetPlot Area		•		
Road Widening	Area	43	3.6	
Total		43	3.6	
NET AREA OF PLOT	(A-Deductions)	27070	).´	
Deduction for Balance Plot A	rea	•		
Road Widening	Area	43	3.6	
Amenity Area		632	632.4	
Total		676	3.´	
BALANCE AREA OF PLOT	(A-Deductions)	26437	7.6	
<sup>-</sup> P Info		,		
LTP NAME AND SIGNATURE	STRUCTURAL ENG NAME AND SIGNATURE	BUILDER NAME AND SIGNATURE		
Hanumanthu Lakshmi Narayana				
104				
	·			

VERSION NO.: 1.101.59 VERSION DATE: 07/09/2018

DATE 08-10-2018

SHEET NO. 1

Layout Plan Details

Color Notes	
COLOR INDEX	
Plot / Site lines	
Existing street / road	
Proposed work including servicies	
Existing construction proposed to be demolished	
Existing structure to be retained	
Work in progress duly sanctioned	
Open Space	
Drainage and Sewerage work	***************************************
Water Supply work	
Deviations	
Recreation ground	6500000000

Area covered under	Proposed Area in sq. mt.	Proposed Area in sq. yd.	Percentage(%)				
Plotted Area	14492.85	17333.30	53.45				
Road Area	8839.22	10571.62	32.60				
AMENITY PLOTS	632.47	756.43	2.33				
Public Open Space	3009.28	3599.07	11.10				
Jtility Area	139.96	167.39	0.52				
Total net layout	27113.78	32427.81	100.00				
and Area to Mortgage Details							

Name	Ind Plot Name	Ind Plot Area	
	64	138.84	
	65	138.84	
E PLOTS	66	138.84	
	67	138.84	
	68	138.84	
	69	138.84	
	70	138.84	
OTC	71	216.82	
E PLOTS	72	216.82	
	73	138.84	
	74	138.84	
	75	138.84	
	76	138.84	
	77	138.84	
	78	138.84	
	79	138.84	
	-	2377.36	


1 100 140.	Road	Reqd	Prop	Reqd	Prop	Reqd	Prop	Reqd	Prop
45	12 M WIDE PROPOSED ROAD - 3	100.00	166.70	8.00	9.14	-	18.24	-	9.14
46	12 M WIDE PROPOSED ROAD -	100.00	166.70	8.00	9.14	-	18.24	-	9.14
47	3 12 M WIDE PROPOSED ROAD -	100.00	166.70	8.00	9.14	-	18.24	-	9.14
48	3 12 M WIDE PROPOSED ROAD -	100.00	166.70	8.00	9.14	-	18.24	-	9.14
49	3 12 M WIDE PROPOSED ROAD -	100.00	288.71	8.00	15.24	-	16.08	-	13.08
50	3 12 M WIDE PROPOSED ROAD - 4	100.00	239.71	8.00	13.08	-	15.19	-	13.08
51	12 M WIDE PROPOSED ROAD -	100.00	138.84	8.00	9.14	-	15.19	-	9.14
52	12 M WIDE PROPOSED ROAD - 4	100.00	138.84	8.00	9.14	-	15.19	-	9.14
53	12 M WIDE PROPOSED ROAD - 4	100.00	138.84	8.00	9.14	-	15.19	-	9.14
54	12 M WIDE PROPOSED ROAD - 4	100.00	138.84	8.00	9.14	-	15.19	-	9.14
55	12 M WIDE PROPOSED ROAD - 4	100.00	138.84	8.00	9.14	-	15.19	-	9.14
56	12 M WIDE PROPOSED ROAD - 4	100.00	138.84	8.00	9.14	-	15.19	-	9.14
57	12 M WIDE PROPOSED ROAD - 4	100.00	138.84	8.00	9.14	-	15.19	-	9.14
58	12 M WIDE PROPOSED ROAD - 4	100.00	138.84	8.00	9.14	-	15.19	-	9.14
59	12 M WIDE PROPOSED ROAD - 4	100.00	138.84	8.00	9.14	-	15.19	-	9.14
60	12 M WIDE PROPOSED ROAD - 4	100.00	137.69	8.00	9.01	-	15.19	-	9.01
61	12 M WIDE PROPOSED ROAD - 4	100.00	157.38	8.00	10.42	-	15.19	-	10.42
62	12 M WIDE PROPOSED ROAD - 4	100.00	138.84	8.00	9.14	-	15.19	-	9.14
63	12 M WIDE PROPOSED ROAD - 4 12 M WIDE	100.00	138.84	8.00	9.14	-	15.19	-	9.14
64	PROPOSED ROAD - 4	100.00	138.84	8.00	9.14	-	15.19	-	9.14
65	PROPOSED ROAD - 4	100.00	138.84	8.00	9.14	-	15.19	-	9.14
66	PROPOSED ROAD - 4	100.00	138.84	8.00	9.14	-	15.19	-	9.14
67	PROPOSED ROAD - 4	100.00	138.84	8.00	9.14	-	15.19	-	9.14
68	PROPOSED ROAD - 4 12 M WIDE	100.00	138.84	8.00	9.14	-	15.19	-	9.14
69	PROPOSED ROAD - 4 12 M WIDE	100.00	138.84	8.00	9.14	-	15.19	-	9.14
70	PROPOSED ROAD - 4	100.00	138.84	8.00	9.14	-	15.19	-	9.14
71	PROPOSED ROAD - 4	100.00	216.82	8.00	12.19	-	14.57	-	11.57
72	PROPOSED ROAD - 5	100.00	216.82	8.00	12.19	-	14.57	-	11.57
73	PROPOSED ROAD - 5	100.00	138.84	8.00	9.14	-	15.19	-	9.14
74	PROPOSED ROAD - 5	100.00	138.84	8.00	9.14	-	15.19	-	9.14
75	PROPOSED ROAD - 5	100.00	138.84	8.00	9.14	-	15.19	-	9.14
76	PROPOSED ROAD - 5	100.00	138.84	8.00	9.14	-	15.19	-	9.14
77	PROPOSED ROAD - 5	100.00	138.84	8.00	9.14	-	15.19	-	9.14
78	PROPOSED ROAD - 5	100.00	138.84	8.00	9.14	-	15.19	-	9.14
79	PROPOSED ROAD - 5	100.00	138.84	8.00	9.14	-	15.19	-	9.14
80	PROPOSED ROAD - 5	100.00	138.84	8.00	9.14	-	15.19	-	9.14
81	PROPOSED ROAD - 5	100.00	138.84	8.00	9.14	-	15.19	-	9.14
82	PROPOSED ROAD -	100.00	155.60	8.00	10.19	-	15.19	-	10.19


12 M WIDE

PROPOSED 100.00 124.14 8.00 9.14 - 13.59 - 9.14

PROPOSED ROAD - 100.00 129.08 8.00 9.14 - 14.12 -

MORTGAGE PLOTS: PLOT NO'S: 64,65,66,67,68,69,70, 71,72,73,74,75,76,77,78 & 79 TOTAL PLOTS : 16 AMENITIES PLOTS: PLOT NO'S: 18, 19 & 20 TOTAL PLOTS : 03

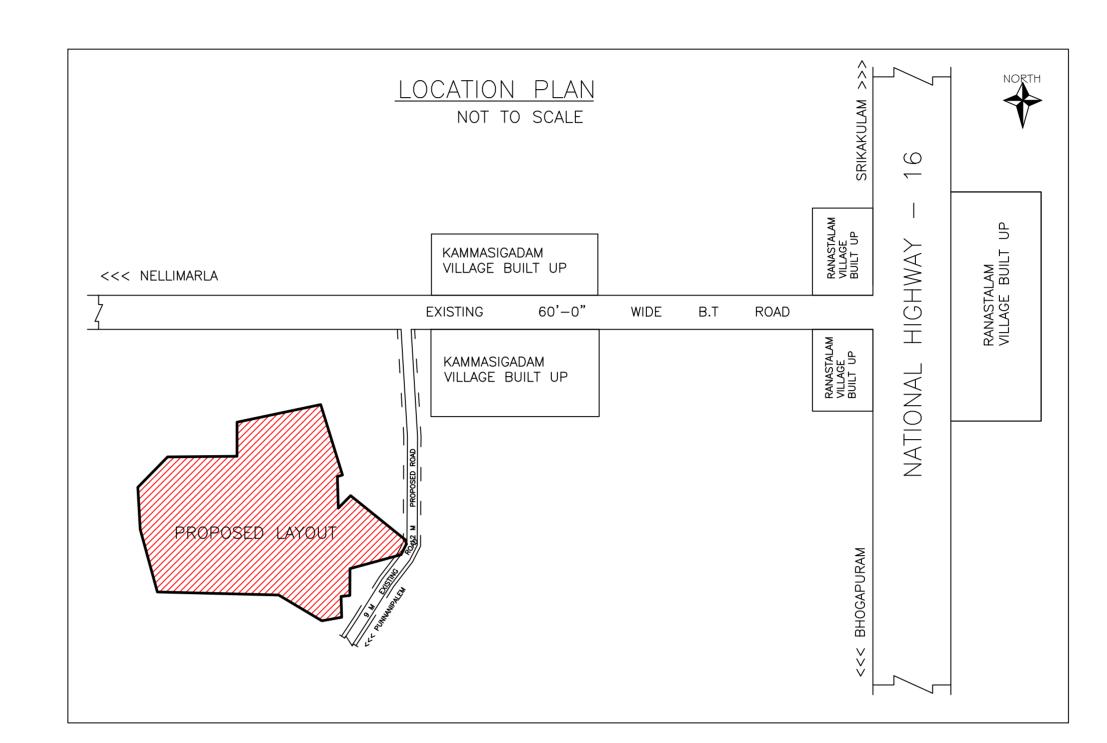

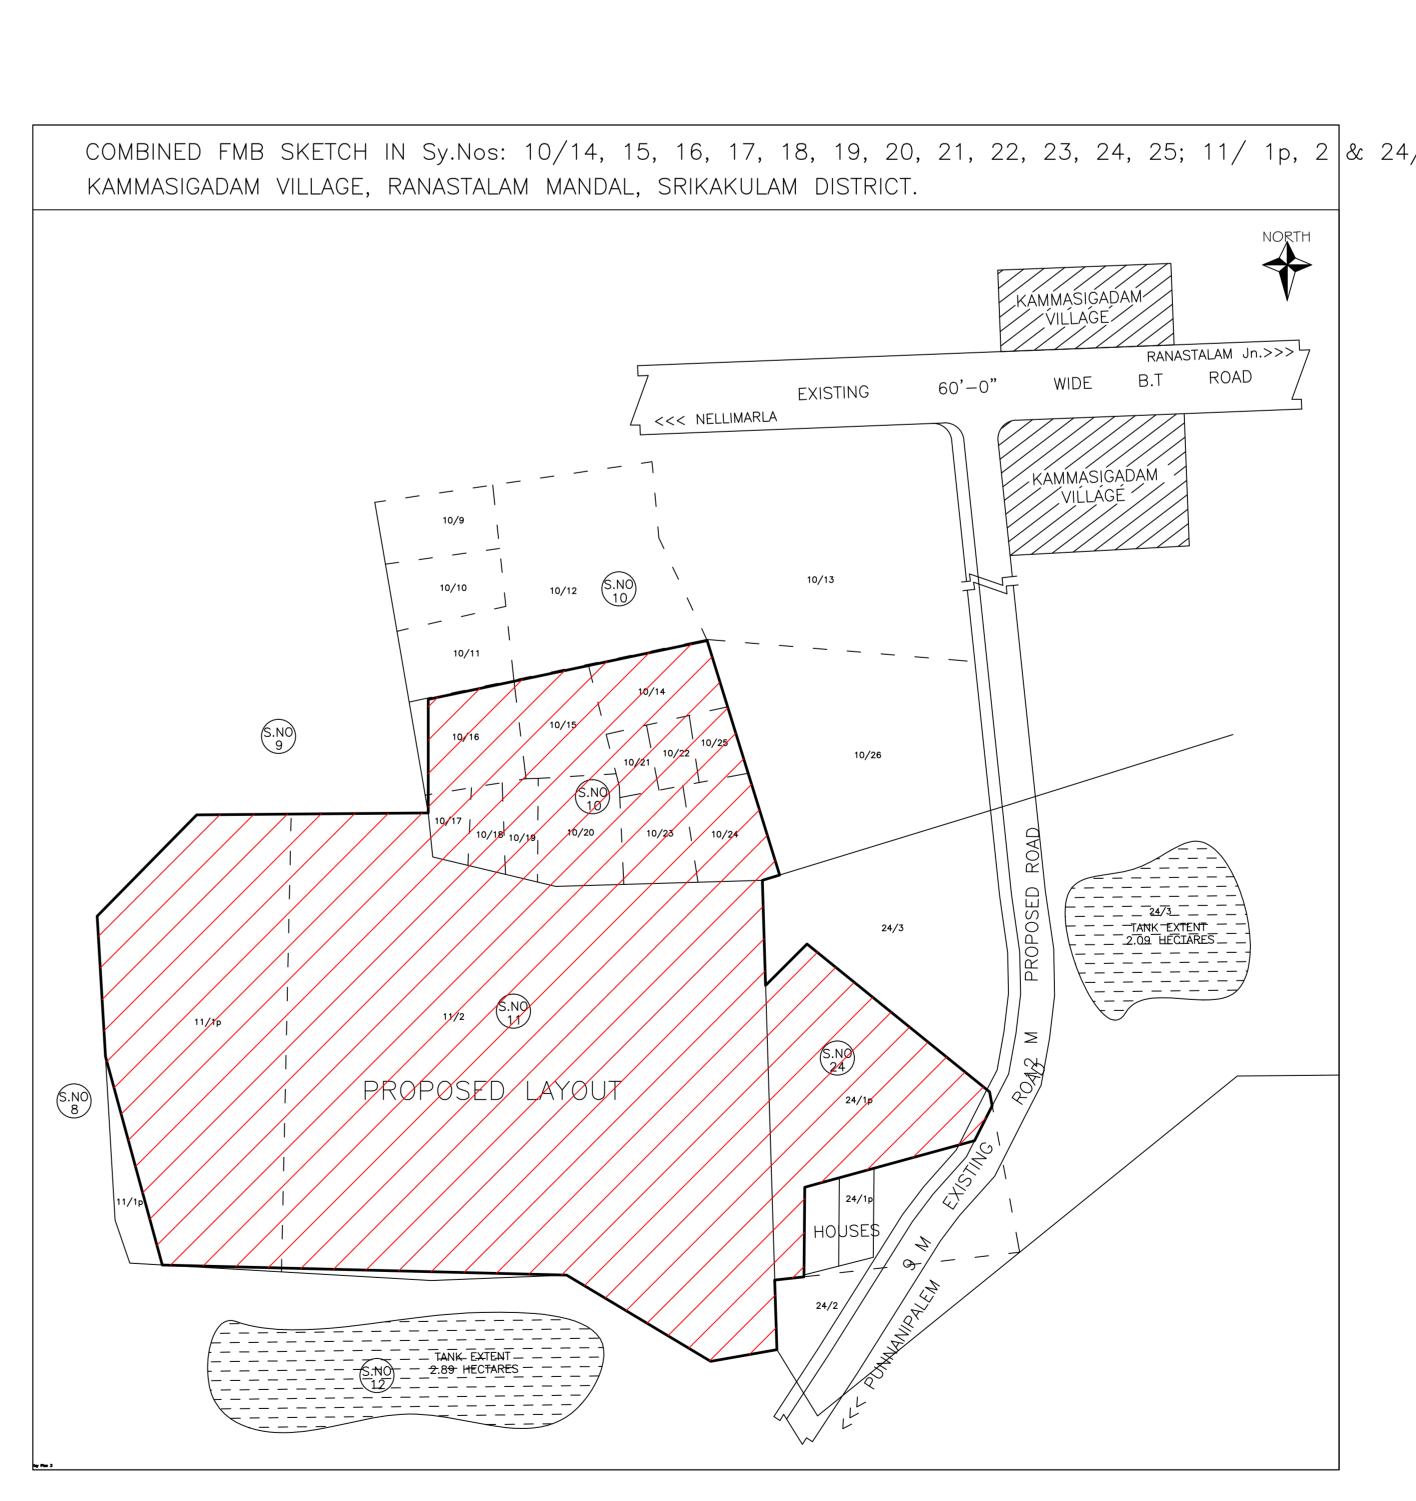

		2								
	9	12 M WIDE PROPOSED ROAD - 2	100.00	166.70	8.00	9.14	-	18.24	-	9.14
	10	12 M WIDE PROPOSED ROAD - 2	100.00	166.70	8.00	9.14	-	18.24	-	9.14
	11	12 M WIDE PROPOSED ROAD - 2	100.00	166.70	8.00	9.14	-	18.24	-	9.14
	12	12 M WIDE PROPOSED ROAD - 2	100.00	166.70	8.00	9.14	-	18.24	-	9.14
	13	12 M WIDE PROPOSED ROAD - 2	100.00	166.70	8.00	9.14	-	18.24	-	9.14
	14	12 M WIDE PROPOSED ROAD - 2	100.00	166.70	8.00	9.14	-	18.24	-	9.14
	15	12 M WIDE PROPOSED ROAD - 2	100.00	166.70	8.00	9.14	-	18.24	-	9.14
	16	12 M WIDE PROPOSED ROAD - 2	100.00	166.70	8.00	9.14	-	18.24	-	9.14
24/1p OF	17	12 M WIDE PROPOSED ROAD - 2	100.00	166.70	8.00	9.14	-	18.24	-	9.14
	21	12 M WIDE PROPOSED ROAD - 3	100.00	246.92	8.00	15.24	-	13.79	-	10.79
	22	12 M WIDE PROPOSED ROAD - 3	100.00	166.70	8.00	9.14	-	18.24	-	9.14
	23	12 M WIDE PROPOSED ROAD - 3	100.00	218.86	8.00	12.00	-	18.24	-	12.00
	24	12 M WIDE PROPOSED ROAD - 3	100.00	166.70	8.00	9.14	-	18.24	-	9.14
	25	12 M WIDE PROPOSED ROAD - 3	100.00	166.70	8.00	9.14	-	18.24	-	9.14
	26	12 M WIDE PROPOSED ROAD - 3	100.00	166.70	8.00	9.14	-	18.24	-	9.14
	27	12 M WIDE PROPOSED ROAD - 3	100.00	166.70	8.00	9.14	-	18.24	-	9.14
	28	12 M WIDE PROPOSED ROAD - 3	100.00	166.70	8.00	9.14	-	18.24	-	9.14
	29	12 M WIDE PROPOSED ROAD - 3	100.00	166.70	8.00	9.14	-	18.24	-	9.14
	30	12 M WIDE PROPOSED ROAD - 3	100.00	166.70	8.00	9.14	-	18.24	-	9.14
	31	12 M WIDE PROPOSED ROAD - 3	100.00	166.70	8.00	9.14	-	18.24	-	9.14
	32	12 M WIDE PROPOSED ROAD - 3	100.00	166.70	8.00	9.14	-	18.24	-	9.14
	33	12 M WIDE PROPOSED ROAD - 3	100.00	166.70	8.00	9.14	-	18.24	-	9.14
	34	12 M WIDE PROPOSED ROAD - 3	100.00	166.70	8.00	9.14	-	18.24	-	9.14
	35	12 M WIDE PROPOSED ROAD - 3	100.00	181.14	8.00	8.01	-	18.24	-	8.01
	36	12 M WIDE PROPOSED ROAD - 3	100.00	216.70	8.00	15.18	-	16.07	-	15.18
	37	12 M WIDE PROPOSED ROAD - 3	100.00	146.84	8.00	9.14	-	16.07	-	9.14
	38	12 M WIDE PROPOSED ROAD - 3	100.00	146.84	8.00	9.14	-	16.07	-	9.14
	39	12 M WIDE PROPOSED ROAD - 3	100.00	166.68	8.00	9.14	-	18.24	-	9.14
	40	12 M WIDE PROPOSED ROAD - 3	100.00	166.70	8.00	9.14	-	18.24	-	9.14
	41	12 M WIDE PROPOSED ROAD - 3	100.00	166.70	8.00	9.14	-	18.24	-	9.14
	42	12 M WIDE PROPOSED ROAD - 3	100.00	166.70	8.00	9.14	-	18.24	-	9.14
	43	12 M WIDE PROPOSED ROAD - 3	100.00	166.70	8.00	9.14	-	18.24	-	9.14
	44	12 M WIDE PROPOSED ROAD -	100.00	166.70	8.00	9.14	-	18.24	-	9.14

SO\_full\_bleed\_2A0\_(1189.00\_x\_1682.00\_MM)