


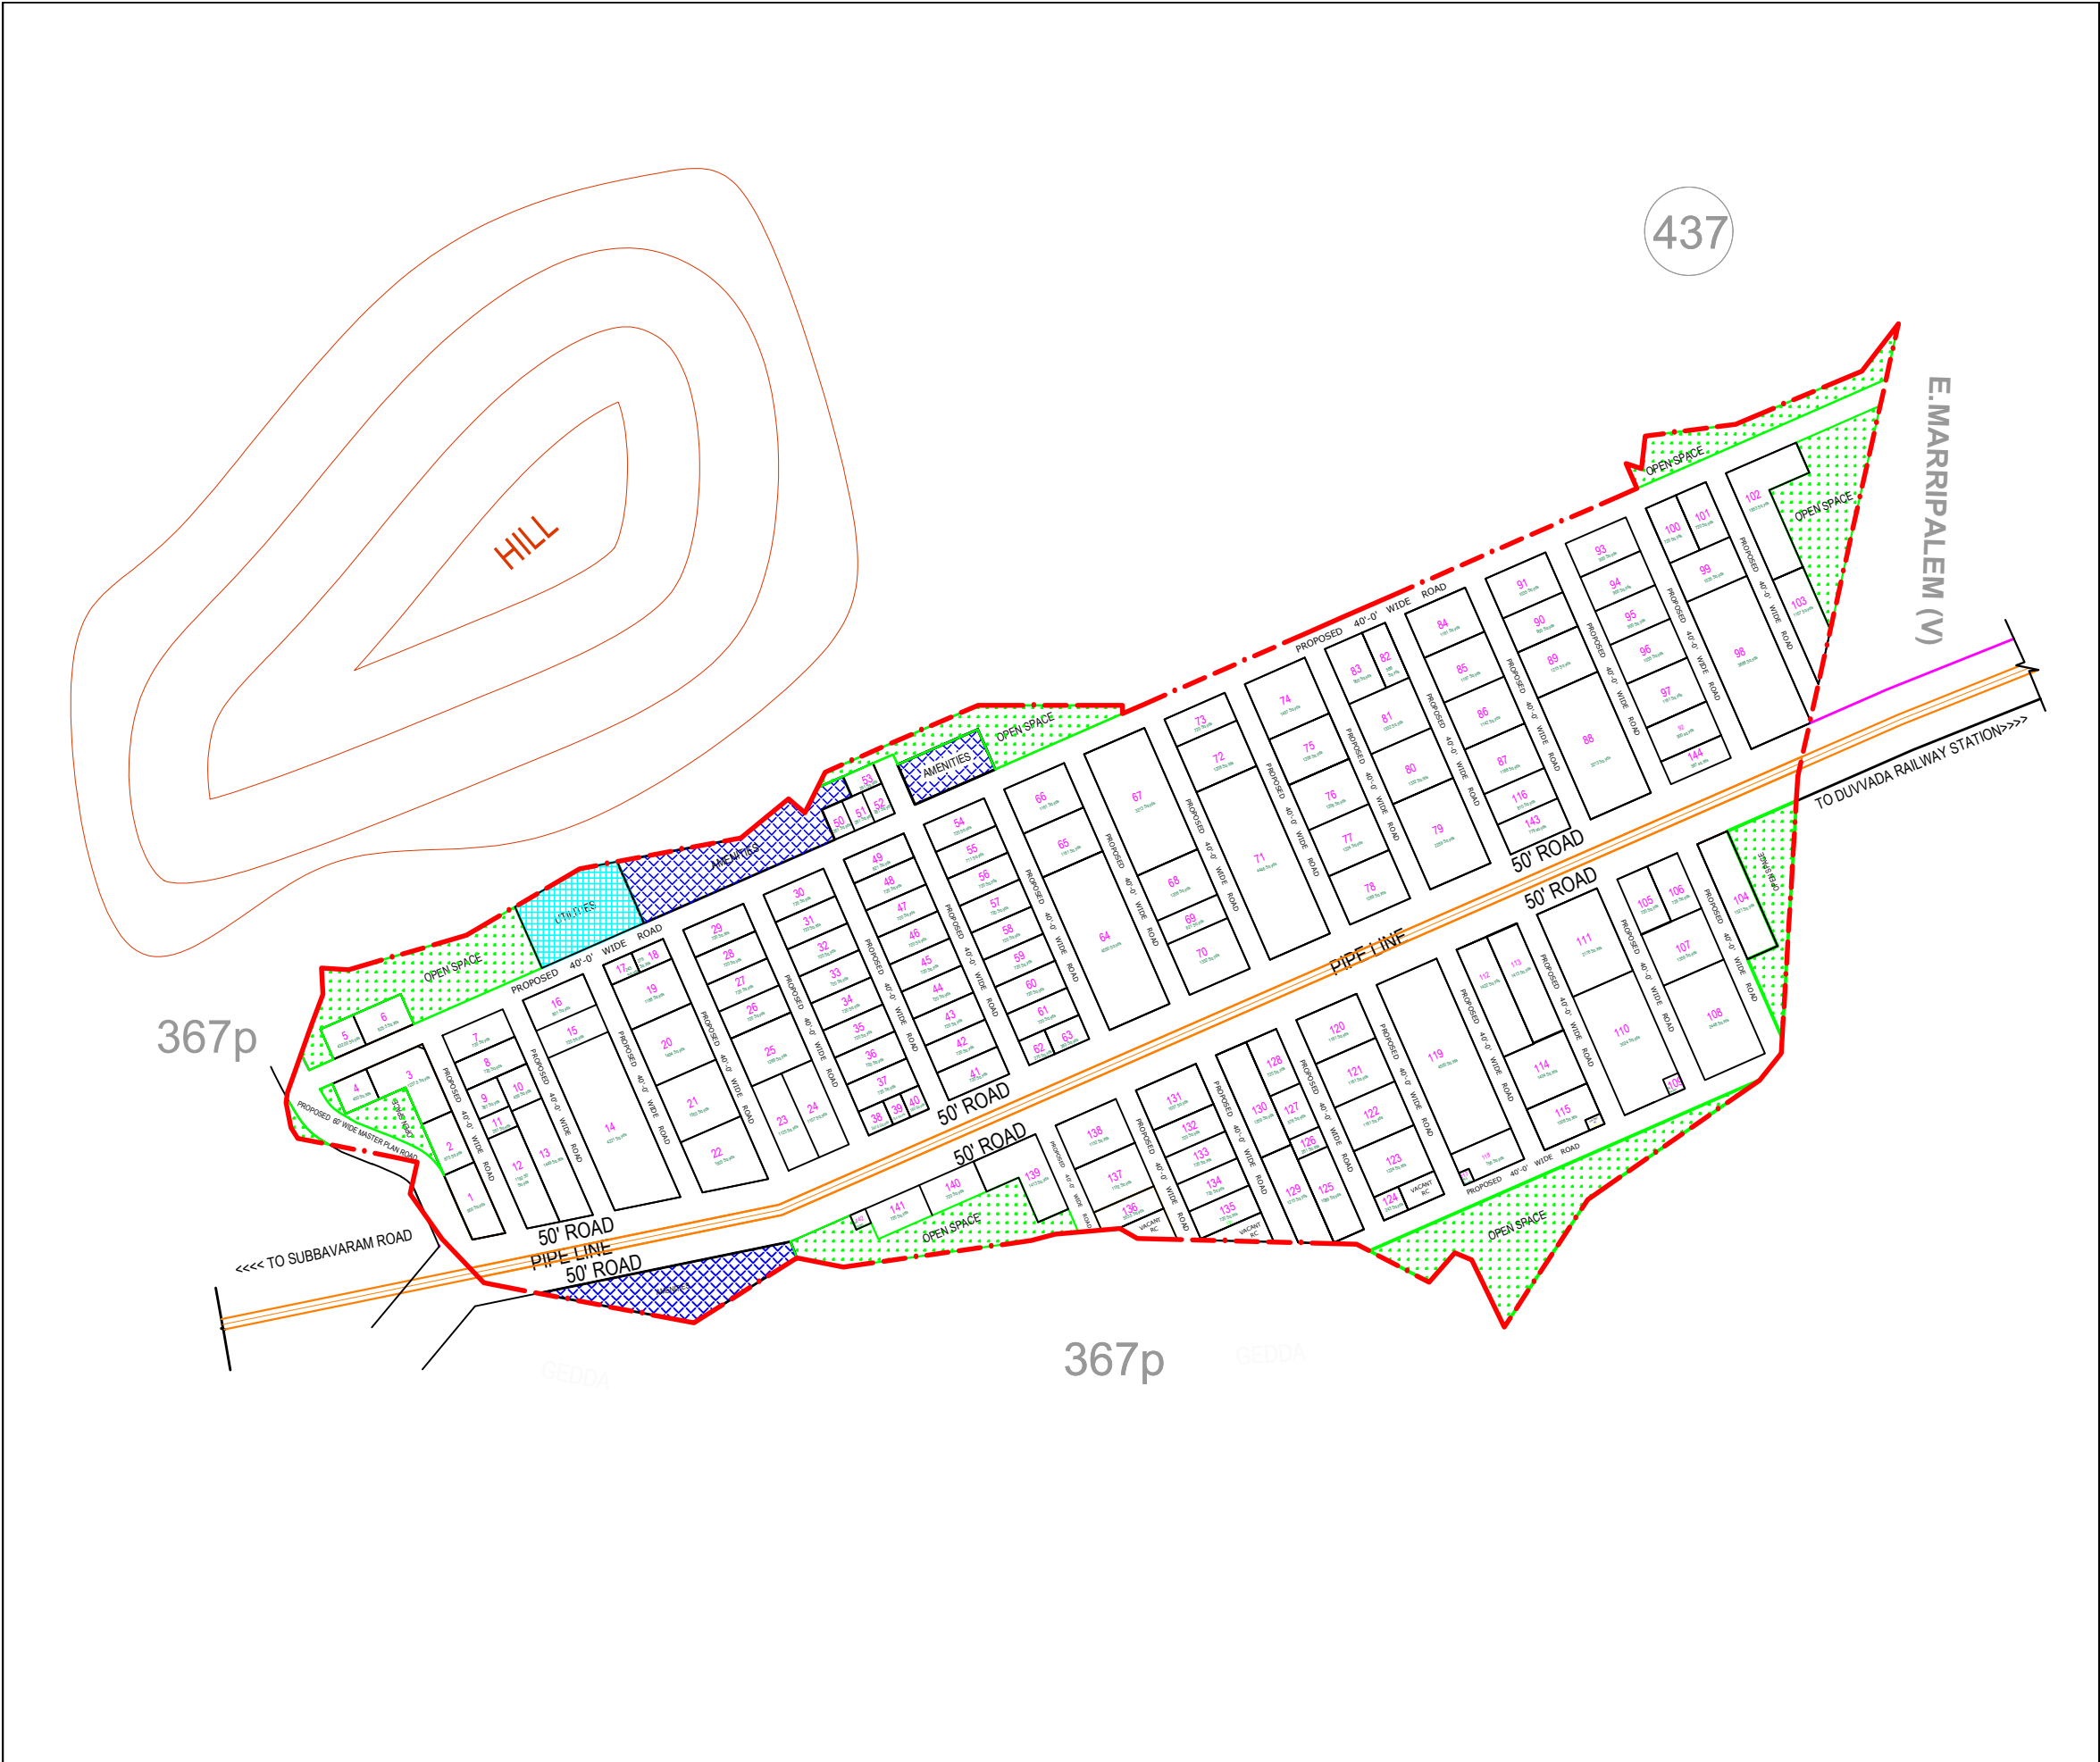

PLAN SHOWING THE PROPOSED RECONSTITUTED LAYOUT IN SY.NO.367P OF PEDAMUSHIDIWADA (V), PARAWADA(M), VISAKHAPATNAM DISTRICT.			
TOTAL AREA		: Ac.	60.66 Cts.
LP No. : 74/2022/PED-2/PAR			
LAND USE ANALYSIS (For Reconstituted Layout) :-			
SL.NO.	DESCRIPTION	EXTENT IN Acs. cts.	PERCENTAGE
1.	PLOTTED AREA	31.62	52.12 %
2.	AMENITIES AREA	1.83	3.02 %
3.	UTILITIES AREA	0.61	1.01 %
4.	ROADS AREA	20.52	33.83 %
5.	OPEN SPACE AREA	6.08	10.02 %
	TOTAL AREA	60.66	100.00 %
REFERENCE : - PROPOSED LAYOUT BOUNDARY SCALE :- 1" : 66'			N W E S