



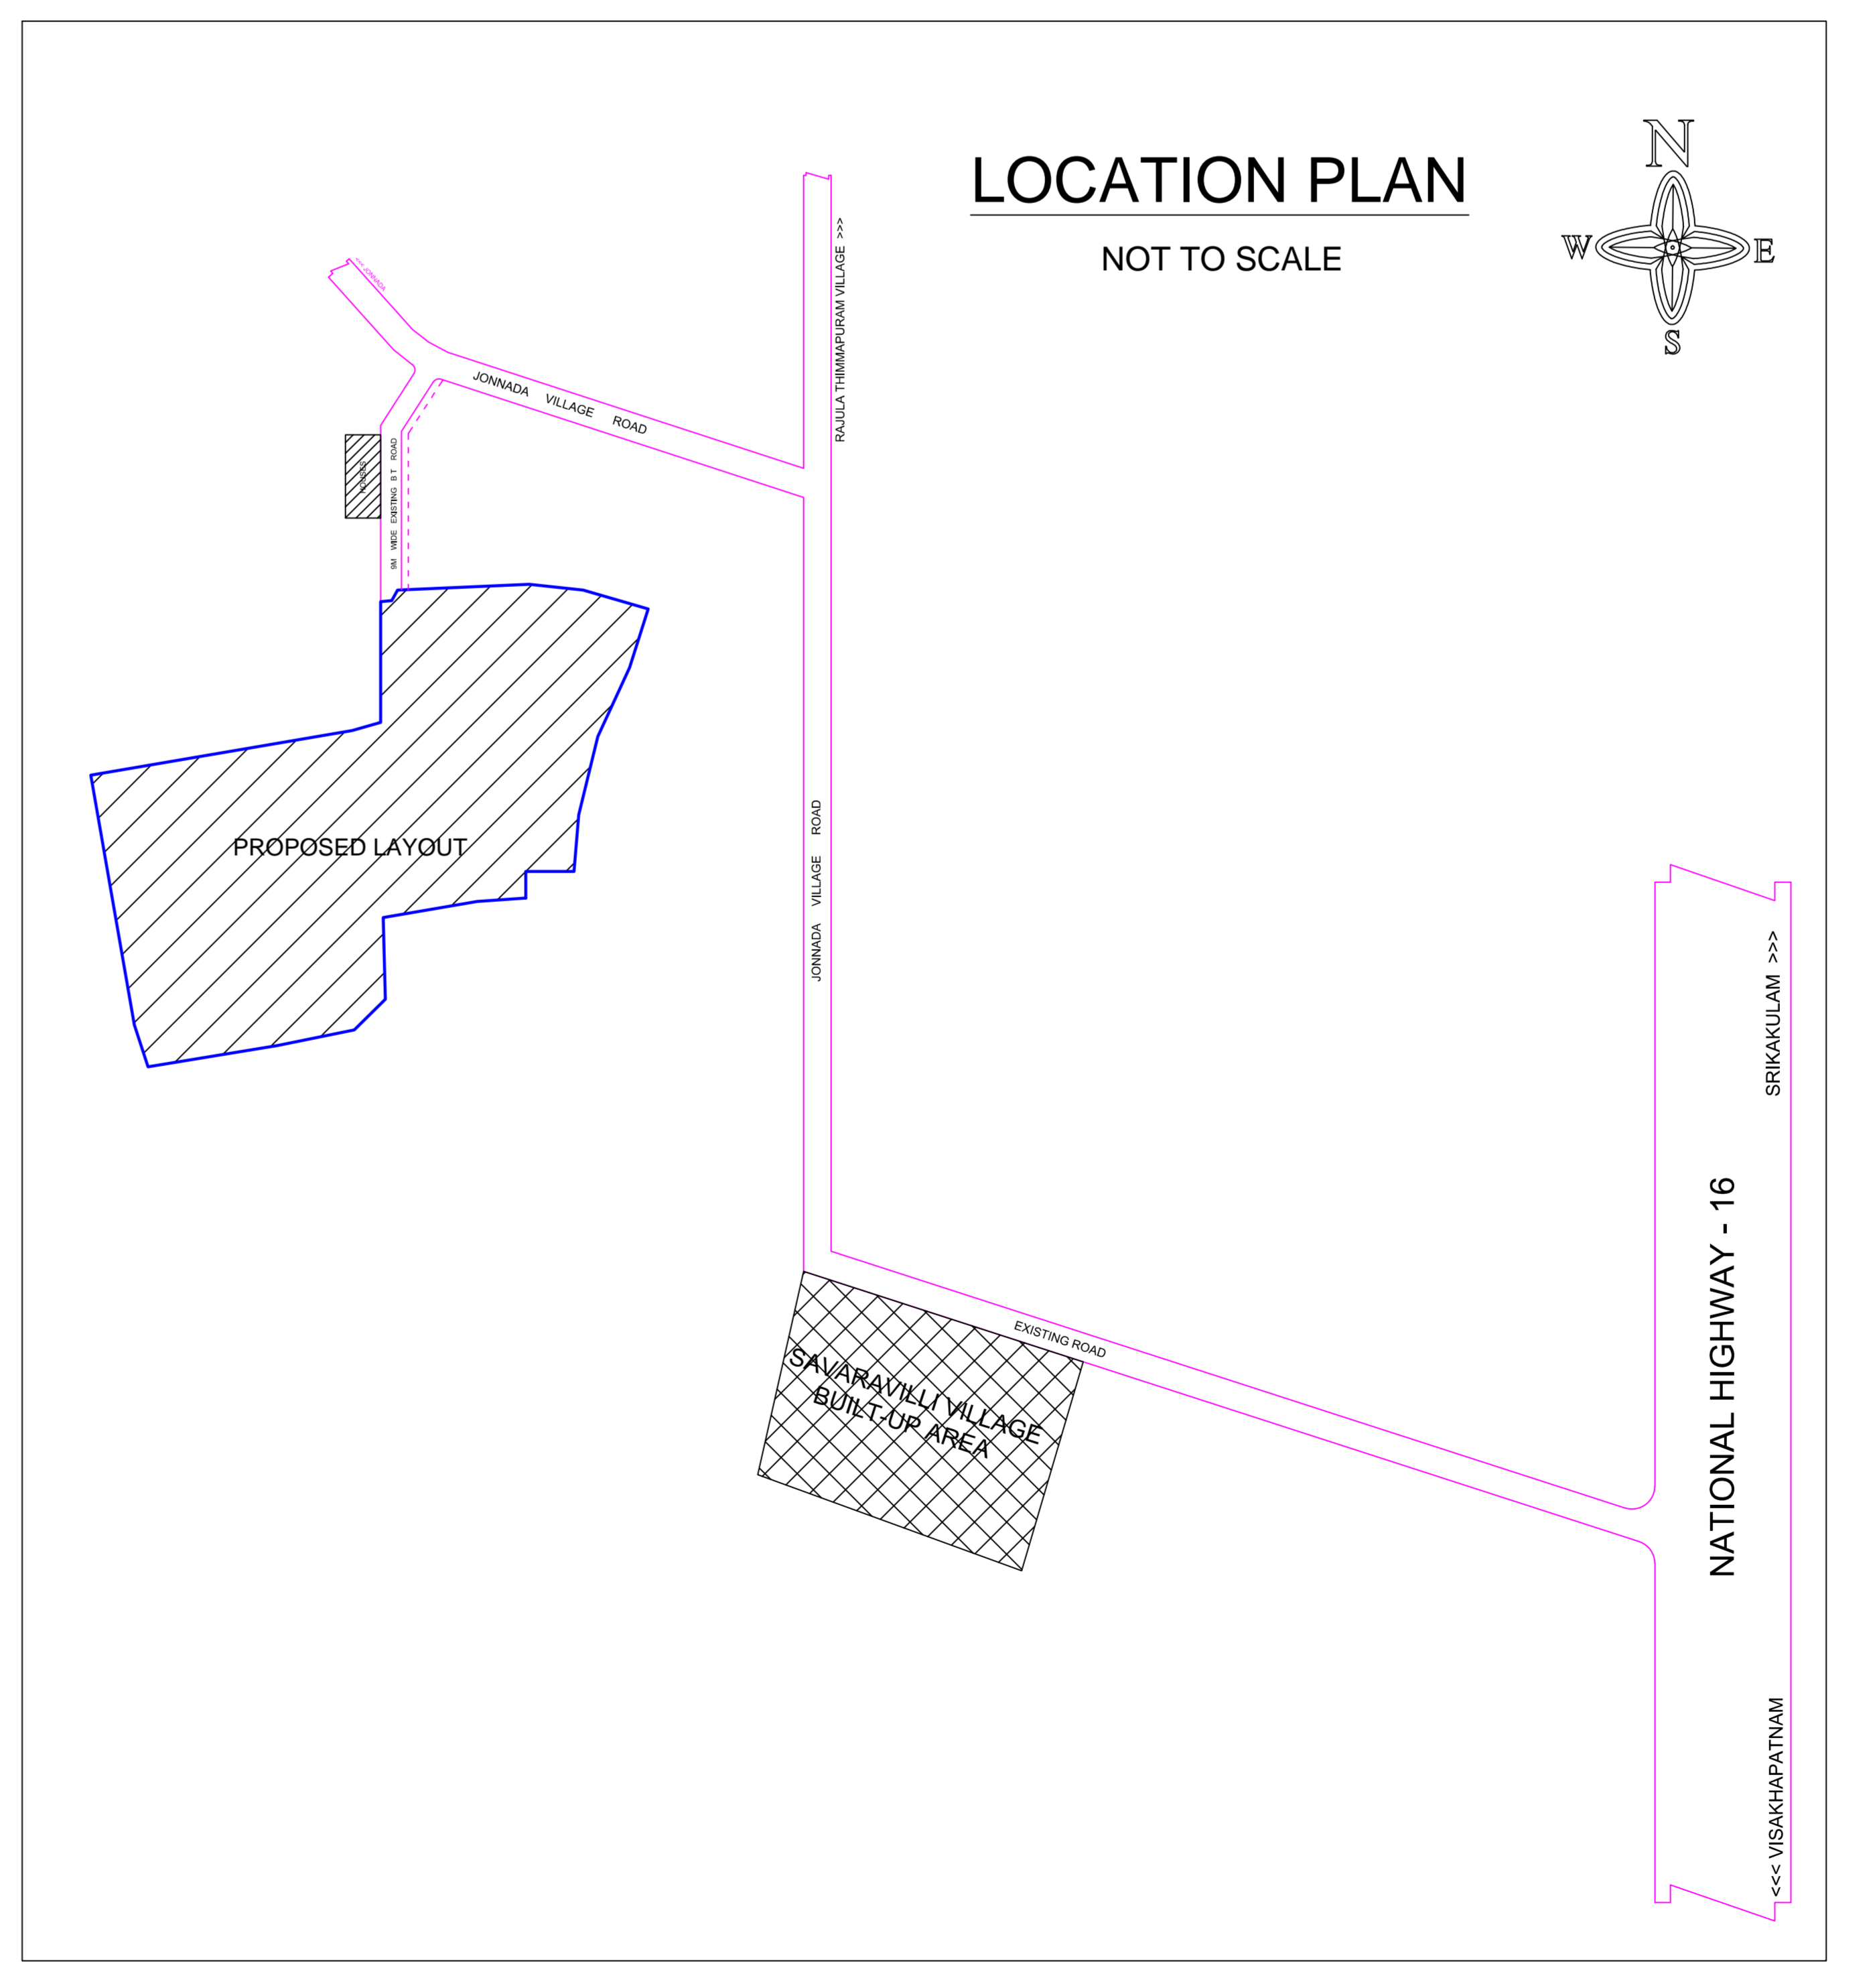

LAYOUT PLAN  
 (Scale - 1:400)

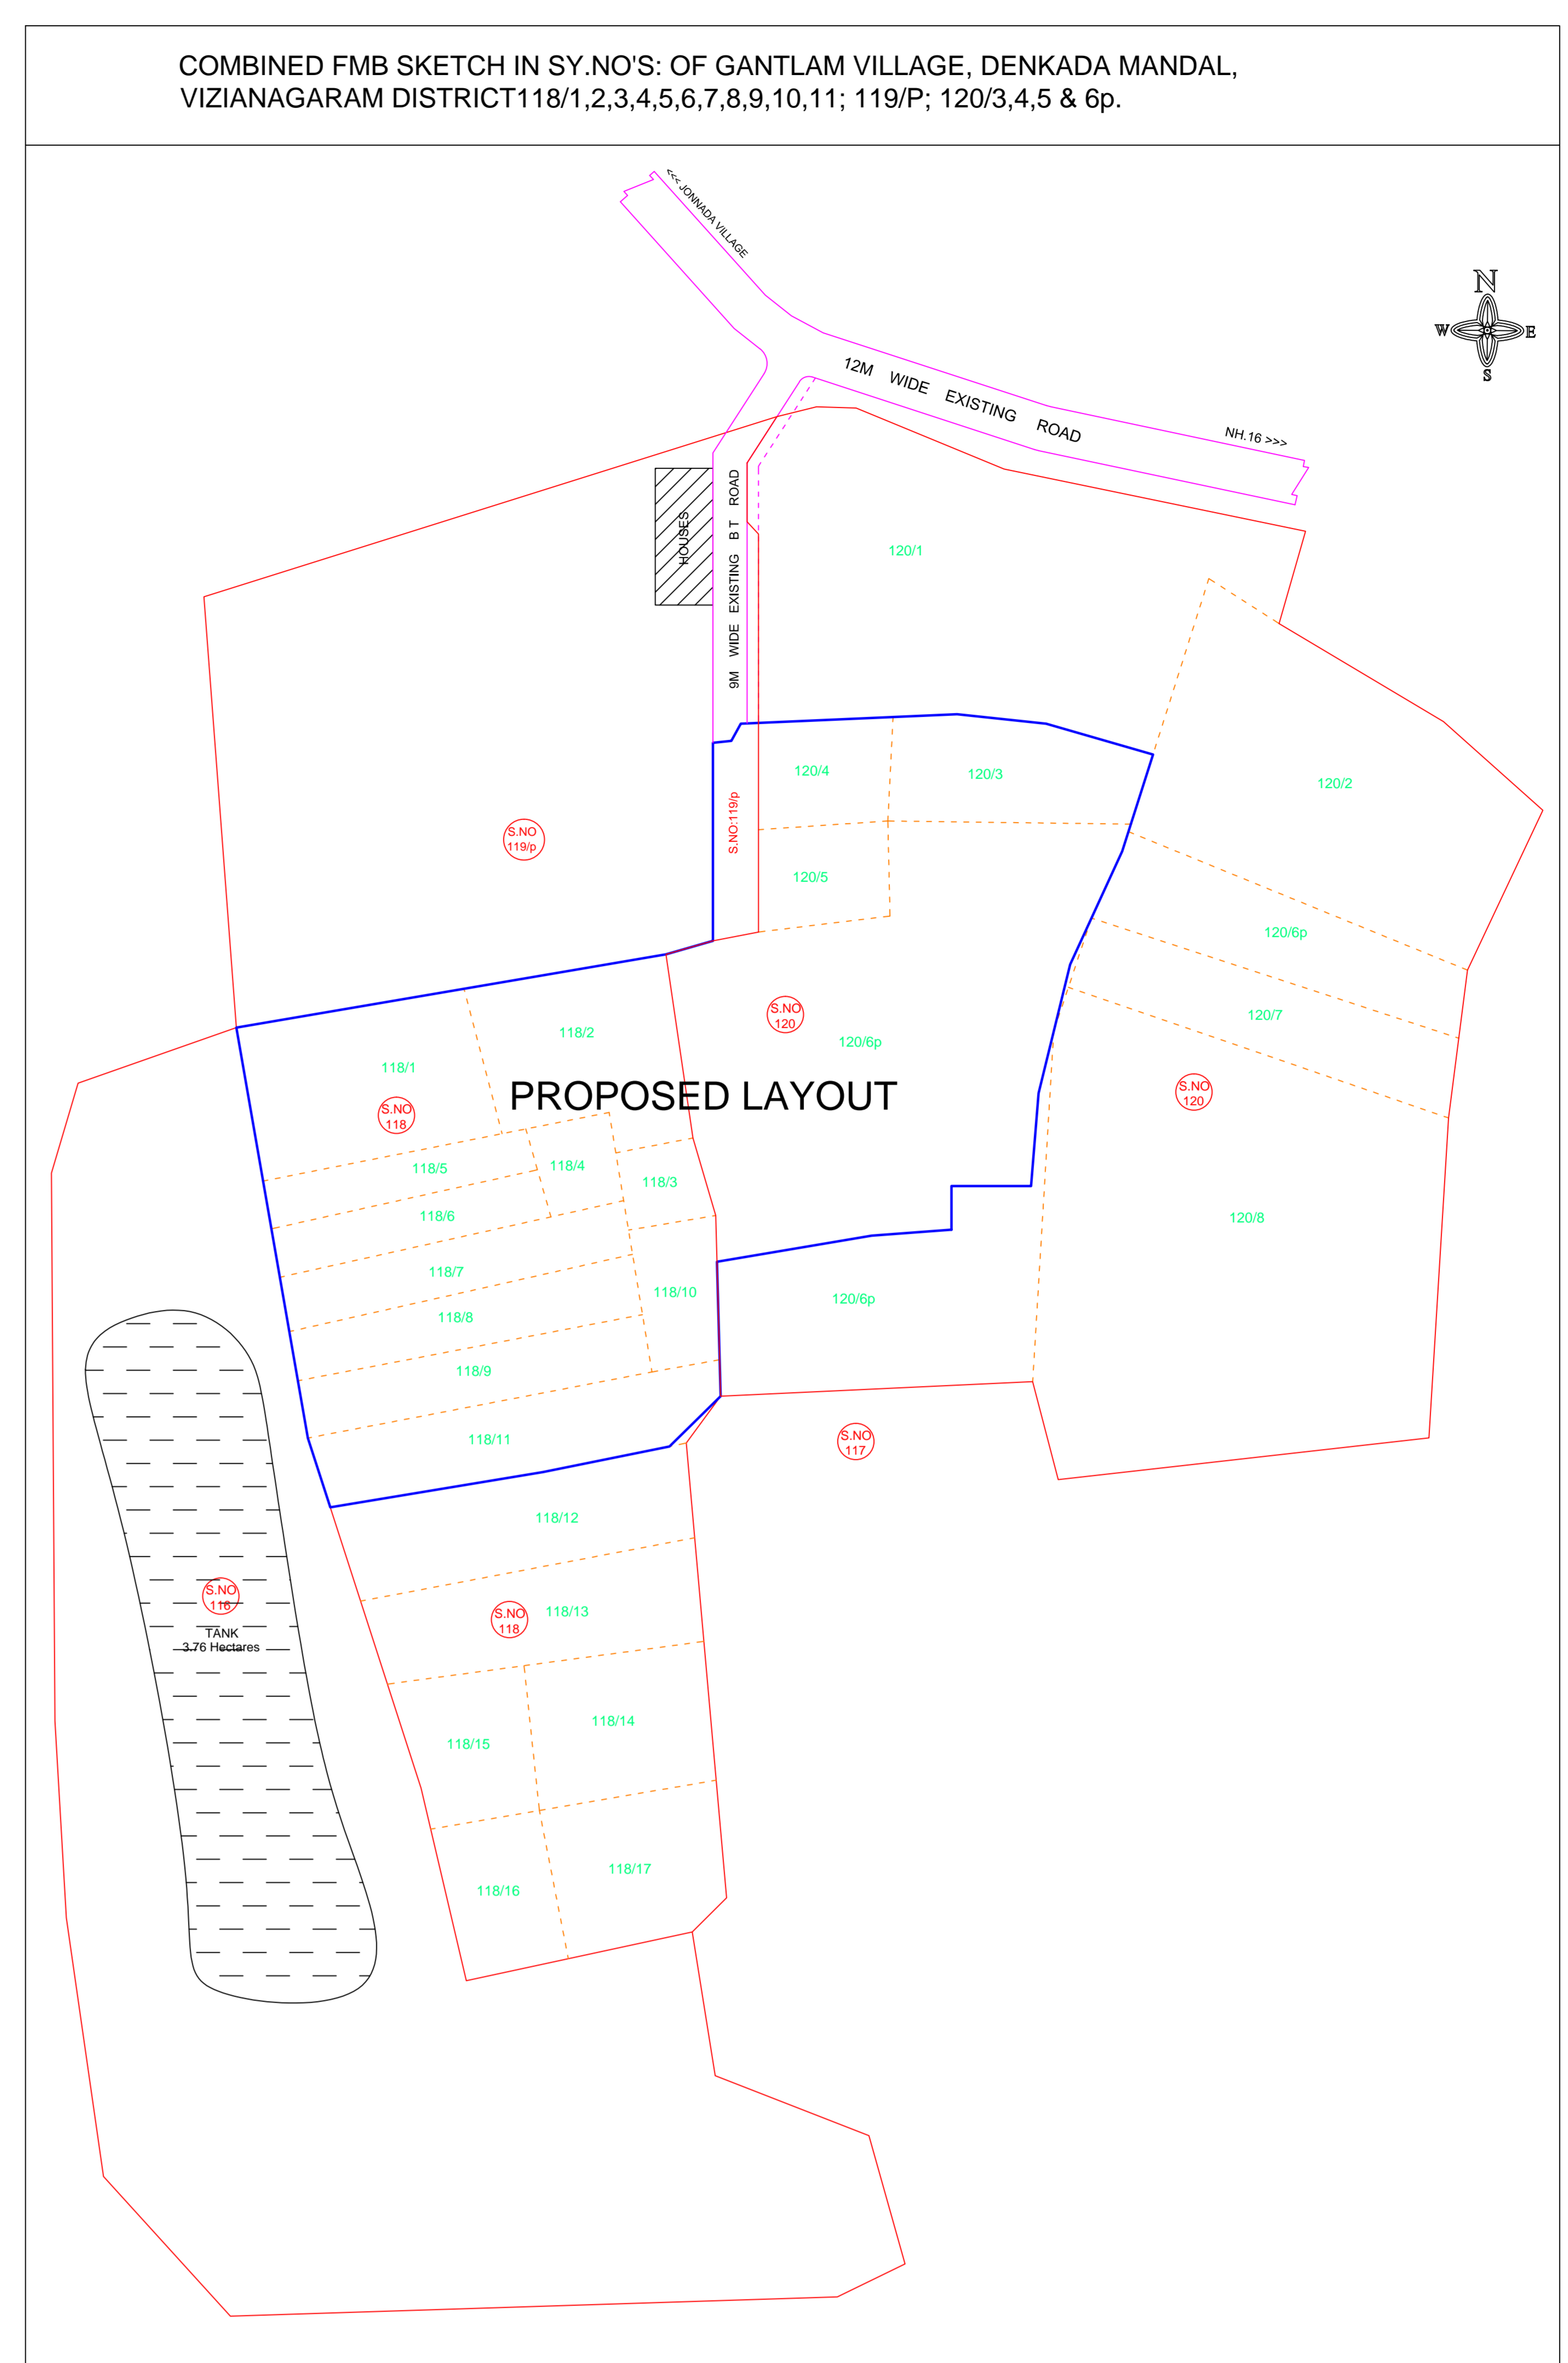



AREA STATEMENT	
Sy. No.	Proposed Extent Sq. Mts.
118-1	2509.14
118-2	2509.14
118-3	445.17
118-4	485.64
118-5	849.87
118-6	728.42
118-7	1416.45
118-8	1375.98
118-9	1497.39
118-10	809.40
118-11	2185.38
119/P	283.29
120-3	1699.74
120-4	1295.04
120-5	1092.69
120-6/P	9631.88
<b>TOTAL</b>	<b>28814.62</b>

COLOR INDEX	
Plot Area	Green
Proposed Road	Blue
Proposed Amenities	Yellow
