





LAY-OUT PLAN
(Scale - 1:1500)

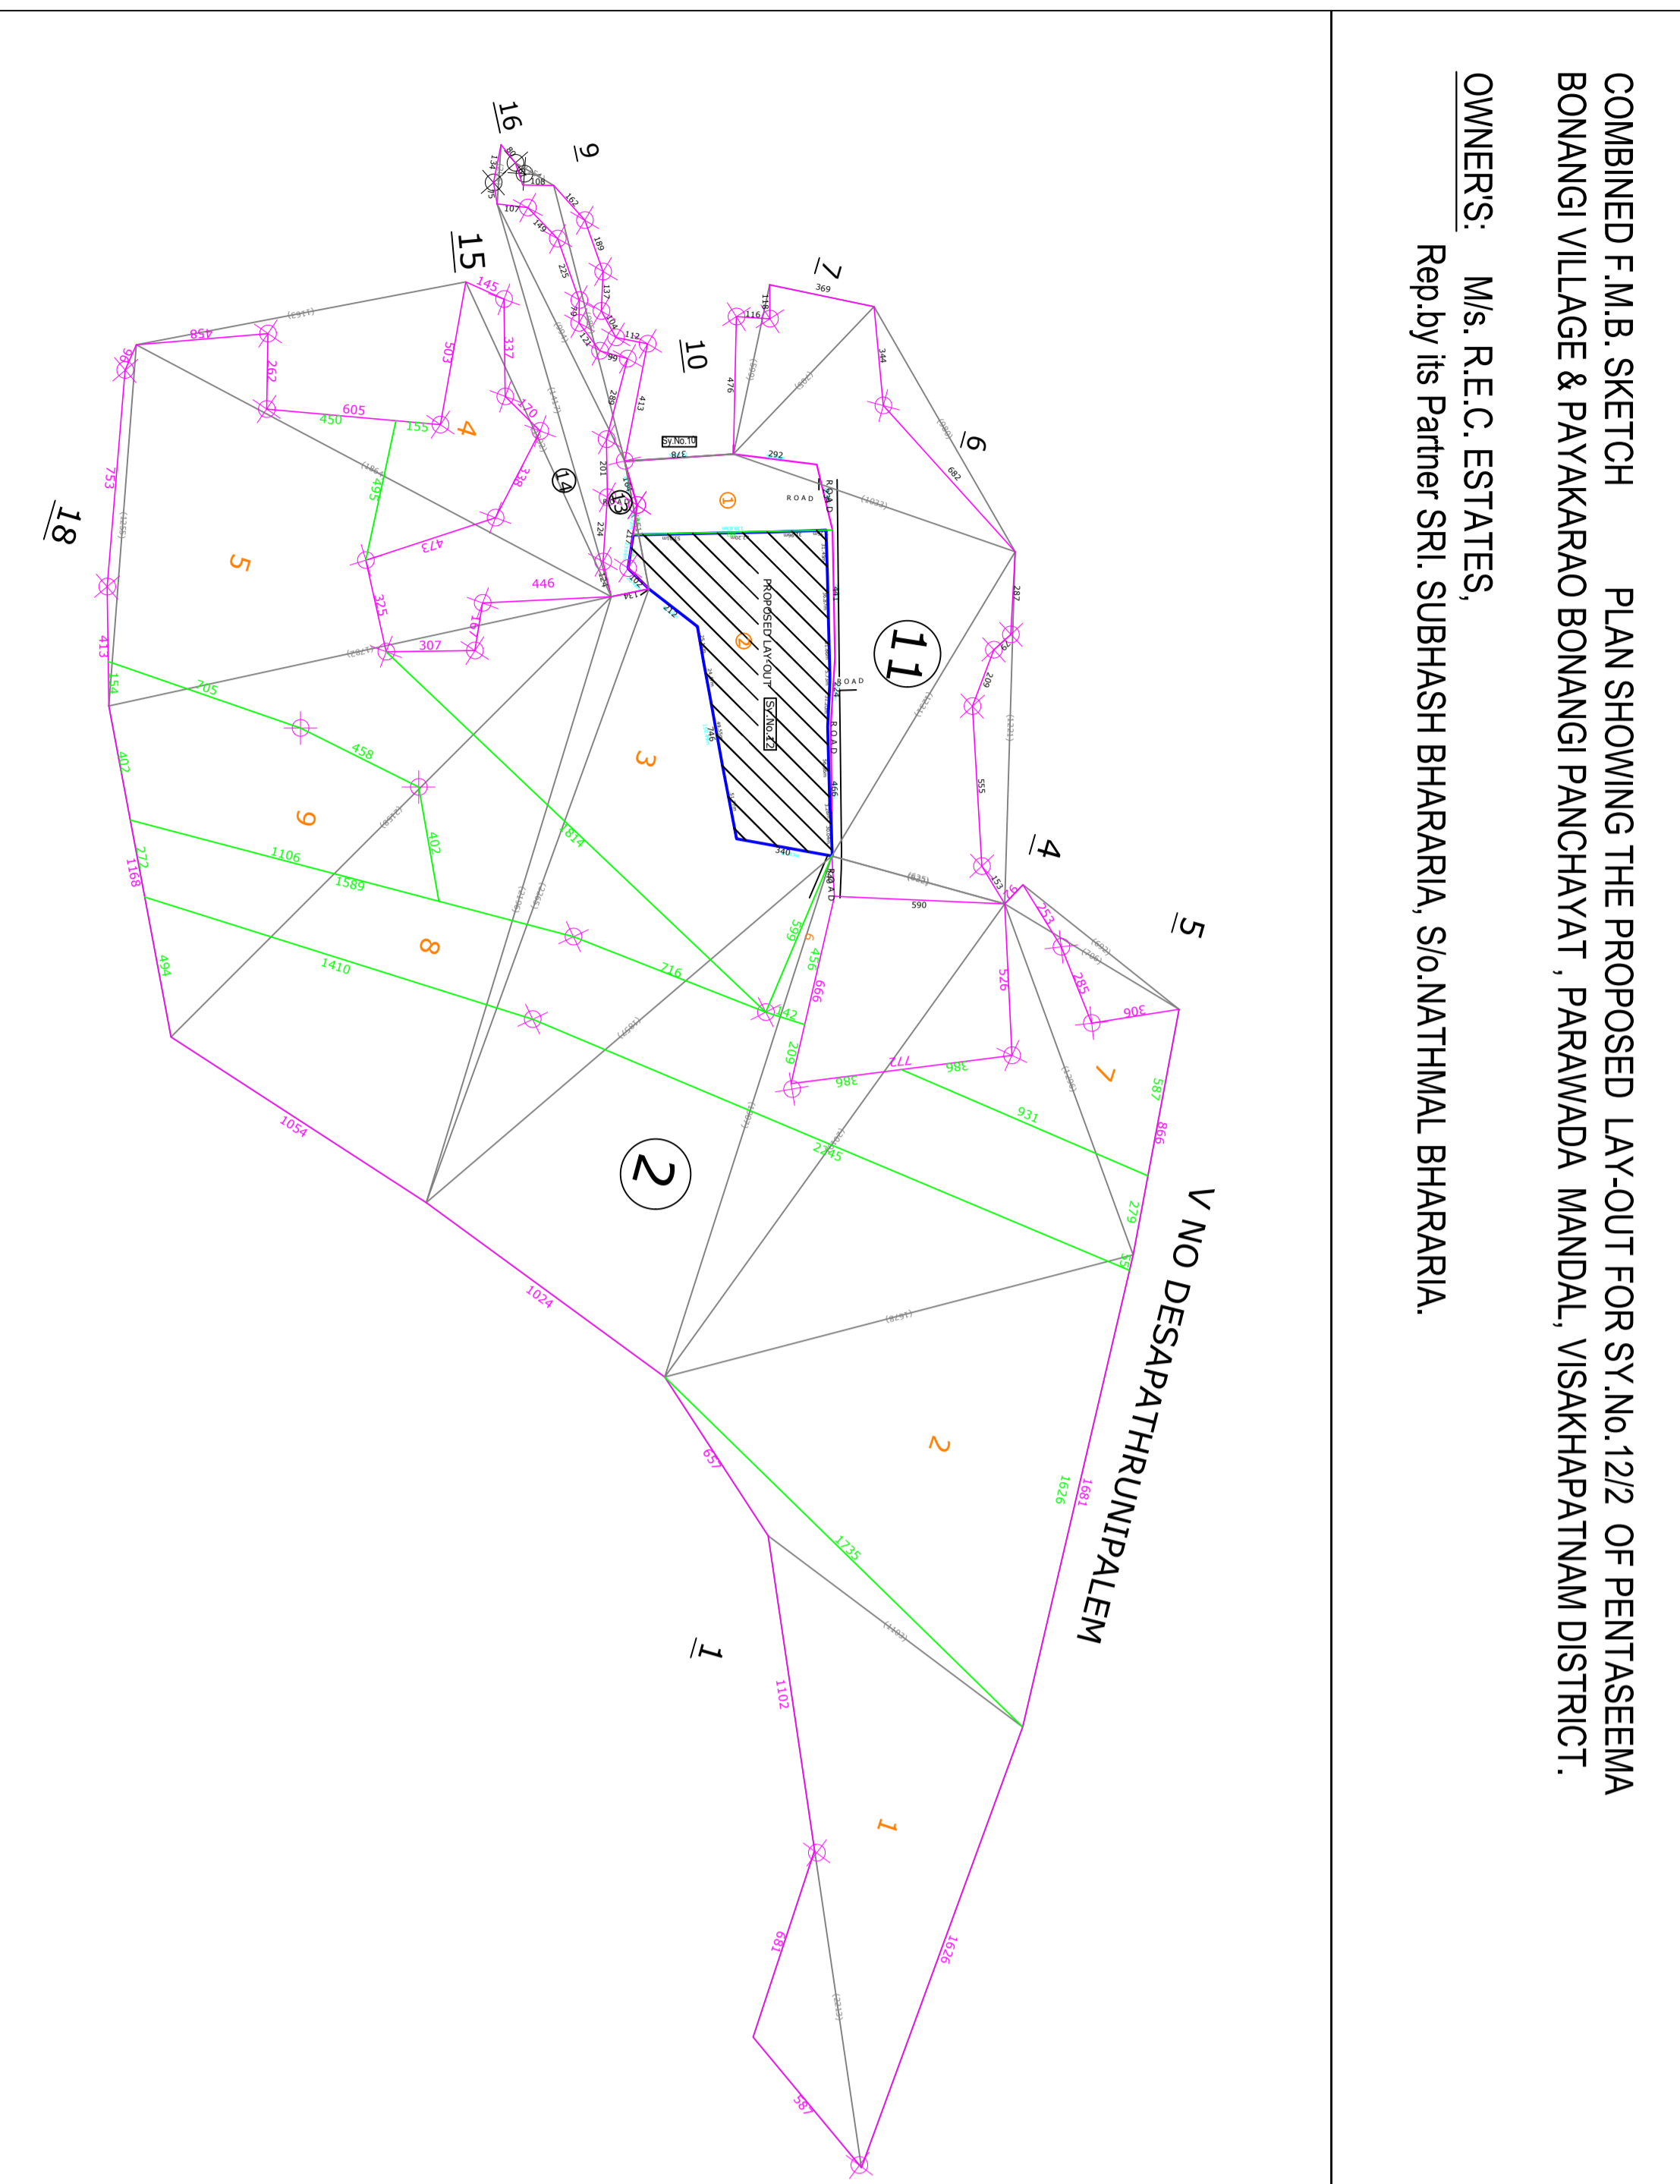

COMBINED F.M.B. SKETCH
PLAN SHOWING THE PROPOSED LAY-OUT FOR SY.No.122 OF PENTASEEMA
BONANGI VILLAGE & PAVARAARAO BONANGI PANCHAYAT, PARAMWADA MANDAL, VISAKHAPATNAM DISTRICT.
OWNERS: Ms. R.C. ESTATES.
Rep by its Partner SRI SUBHASH BHARARA, S/O NATHMAL BHARARA.

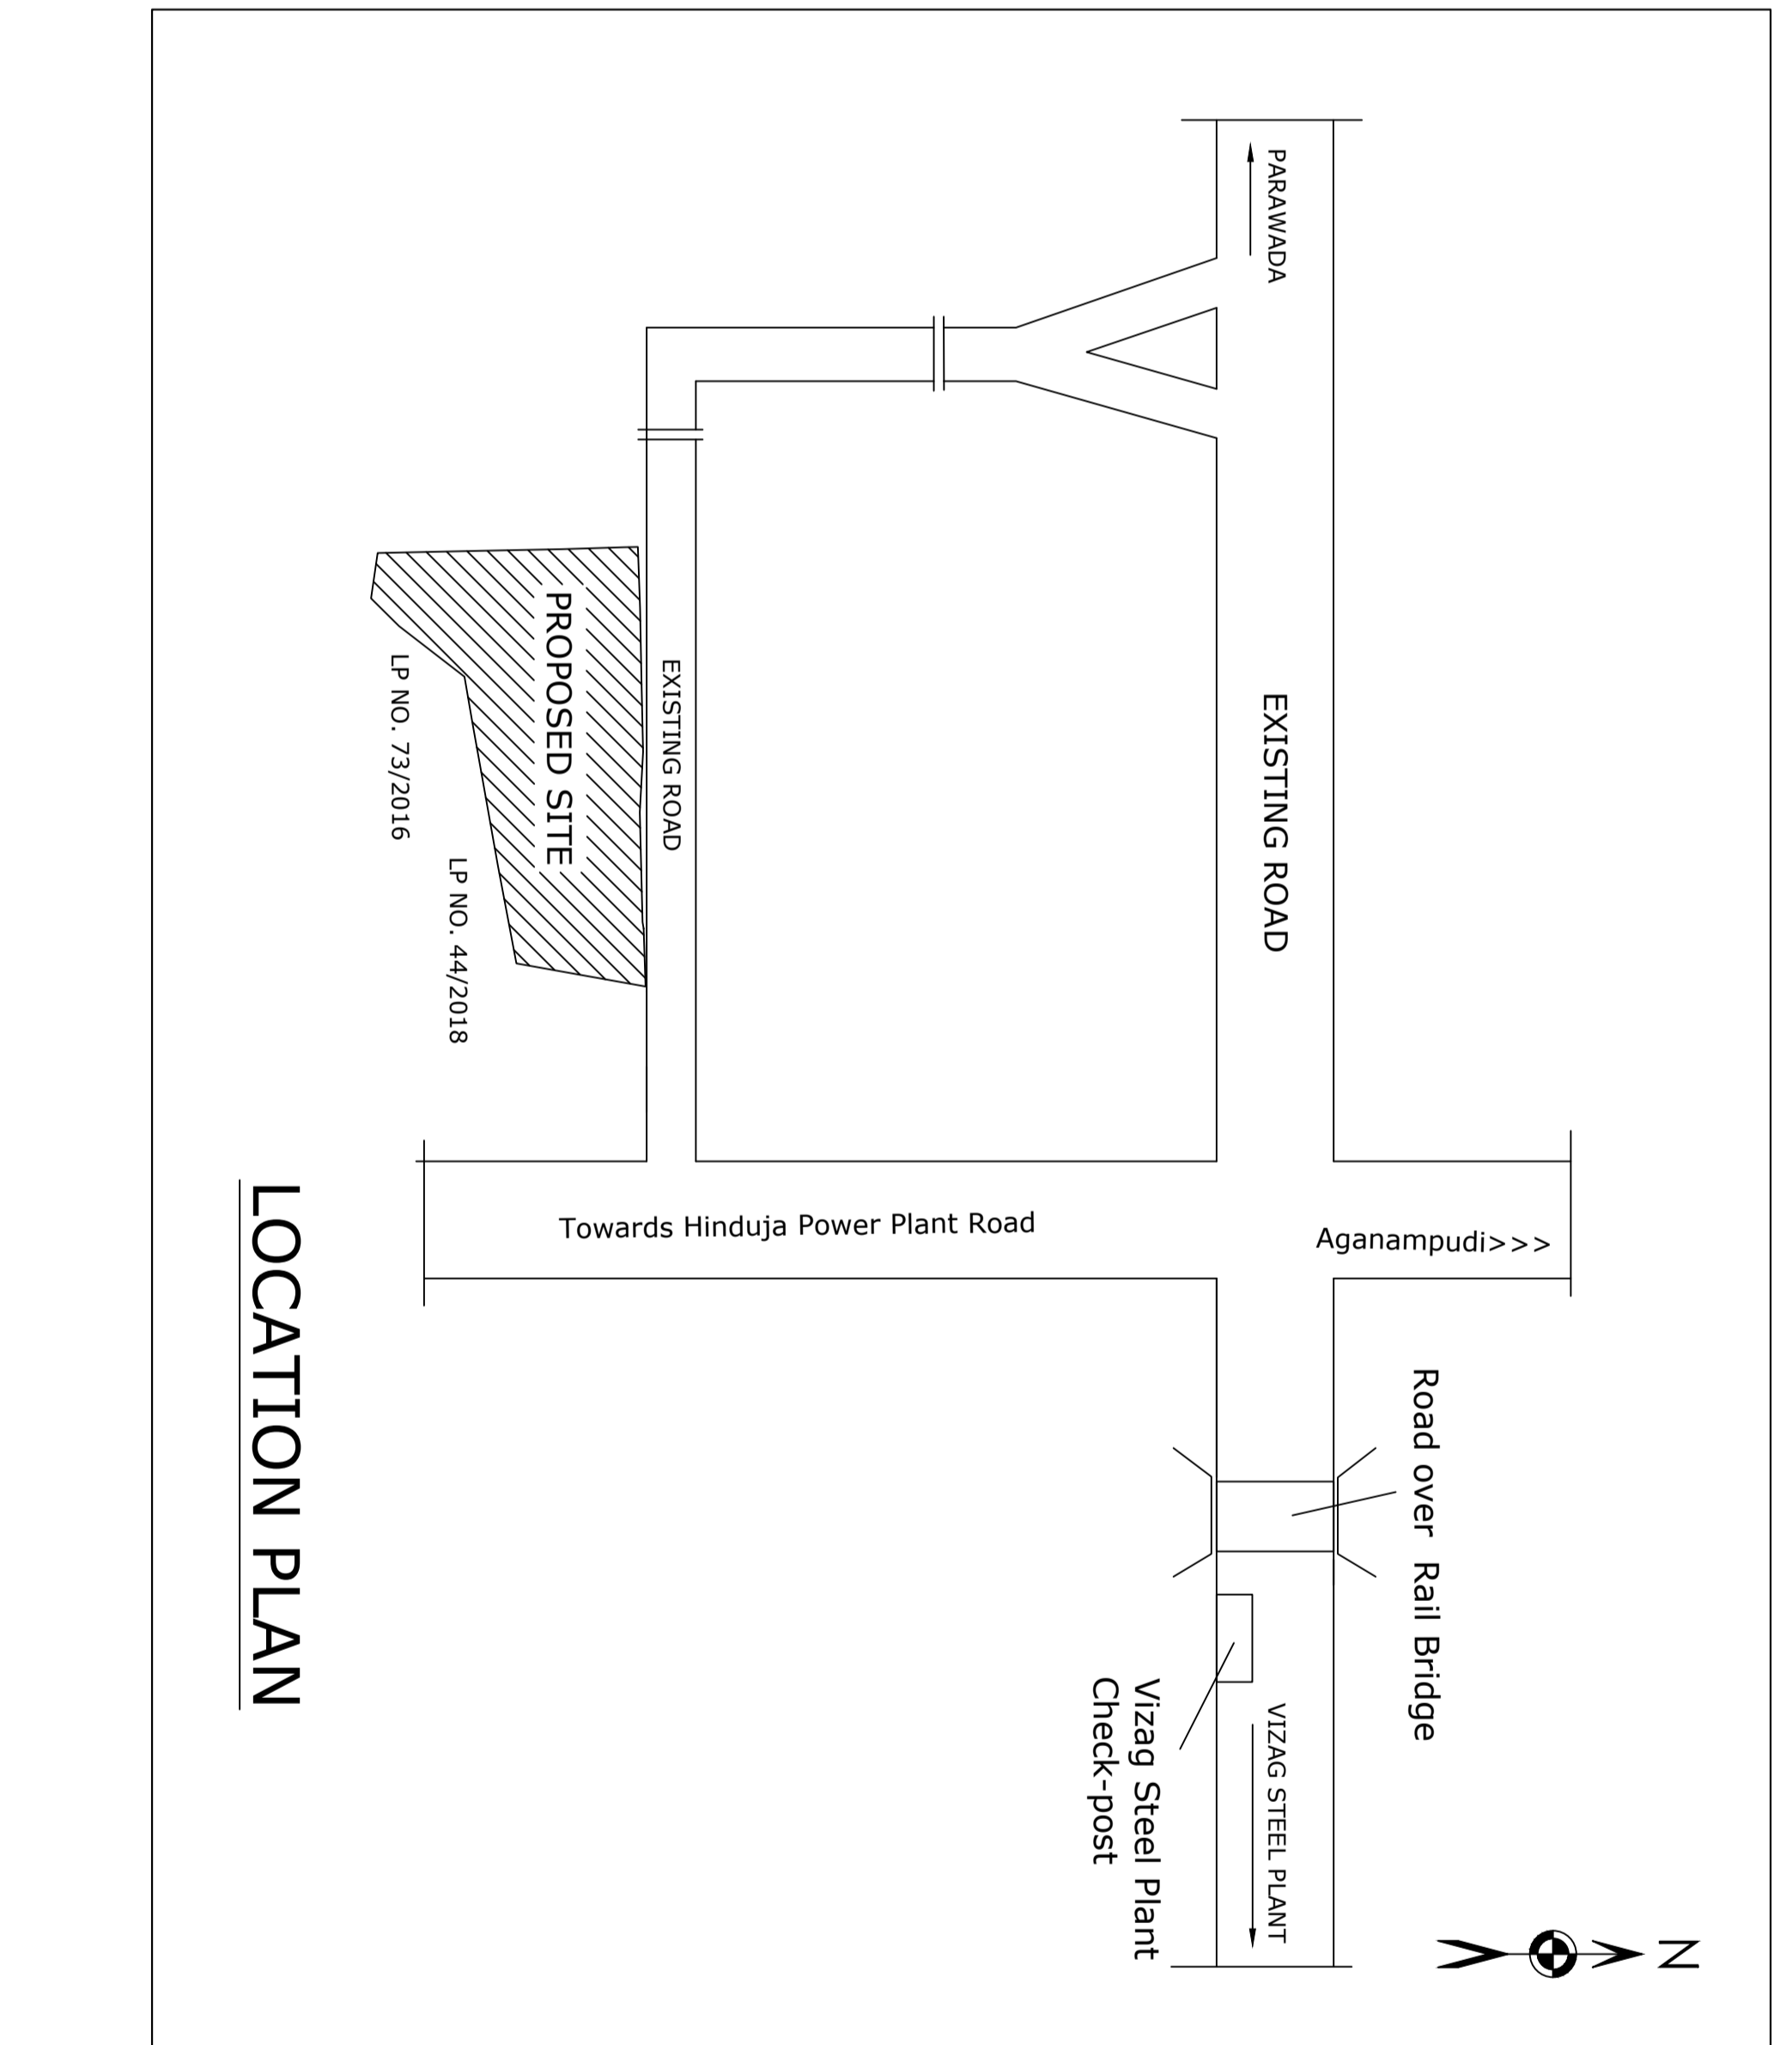

LOCATION PLAN

Individual Plot Area table with columns: Plot No, Area (sq.m), and Area (sq.ft). The table lists plots from 1 to 73, including various road widths and plot areas.

Project title: PLAN SHOWING THE PROPOSED LAY-OUT FOR SY.No. 122 OF PENTASEEMA BONGGI VILLAGE & PAVARAARAO BONGGI PANCHAYAT, PARAMWADA MANDAL, VISAKHAPATNAM DISTRICT OWNERS: Ms. R.C. ESTATES. Rep by its Partner SRI SUBHASH BHARARA, S/O NATHMAL BHARARA. Includes project details, land use analysis, and a color index.