

REVISED LAY OUT PLAN
FOR A P.I.C. IN I.D.A.
LAY OUT, ADJOINING EXISTING
I.D.A. BLOCK B. AT
AUTONAGAR CHINAGANTYADA

REFERENCE FOR TOTAL AREA

LANDUSE ANALYSIS

	AC. CT.	% AGE
TOTAL EXTENT OF LAY OUT	282.50	100%
PLOTTED AREA	203	72.12%
ROADS AREA	53.70	19.01%
OPEN SPACE & COMMON FACILITIES	25.06	8.87%

LAY OUT BOUNDARY

TOTAL NO OF PLOTS

REVISED THE BIGGER PLOTS
INTO SMALLER PLOTS AS
PER V.U.D.A. R.NO. 503, 27.104 34 NOS

TOTAL S.NOS. IN A.P.I.C. LAY
OUT EXTENT OF AC. 282.50 CTs.
(44 TO 72, 74 TO 81, 83 TO 88,
90 TO 91, 93 TO 94, 96 TO 98,
100 TO 101, 103 TO 104, 106 TO 107,
109 TO 110, 112 TO 115)

REFERENCE

REVISED LAY OUT BOUNDARY

NO. OF PLOTS 48

PLOT SIZE 80' X 100'

LANDUSE ANALYSIS PARTLY

	AC. CT.	% AGE
TOTAL EXTENT OF PLOT NO 84	13.71	100%
PLOTTED AREA	8.48	61.85%
ROADS AREA	3.43	25.01%
OPEN SPACE AREA	1.80	13.13%
TOTAL	13.71	100.0%


LP NO. 16/86 GI. THIS REVISES
LP NOS. 2/81 & 2/83

FILE RC NO 1916/86 CT
SCALE: 1" = 250'-0"
REVISED L.P. NO. 11/94
PLANNING OFFICER

S.D. MAN
CHIEF PLANNING OFFICER

JUNIOR PLANING OFFICER
VICE - CHAIRMAN

VISAKHAPATNAM URBAN
DEVELOPMENT AUTHORITY.

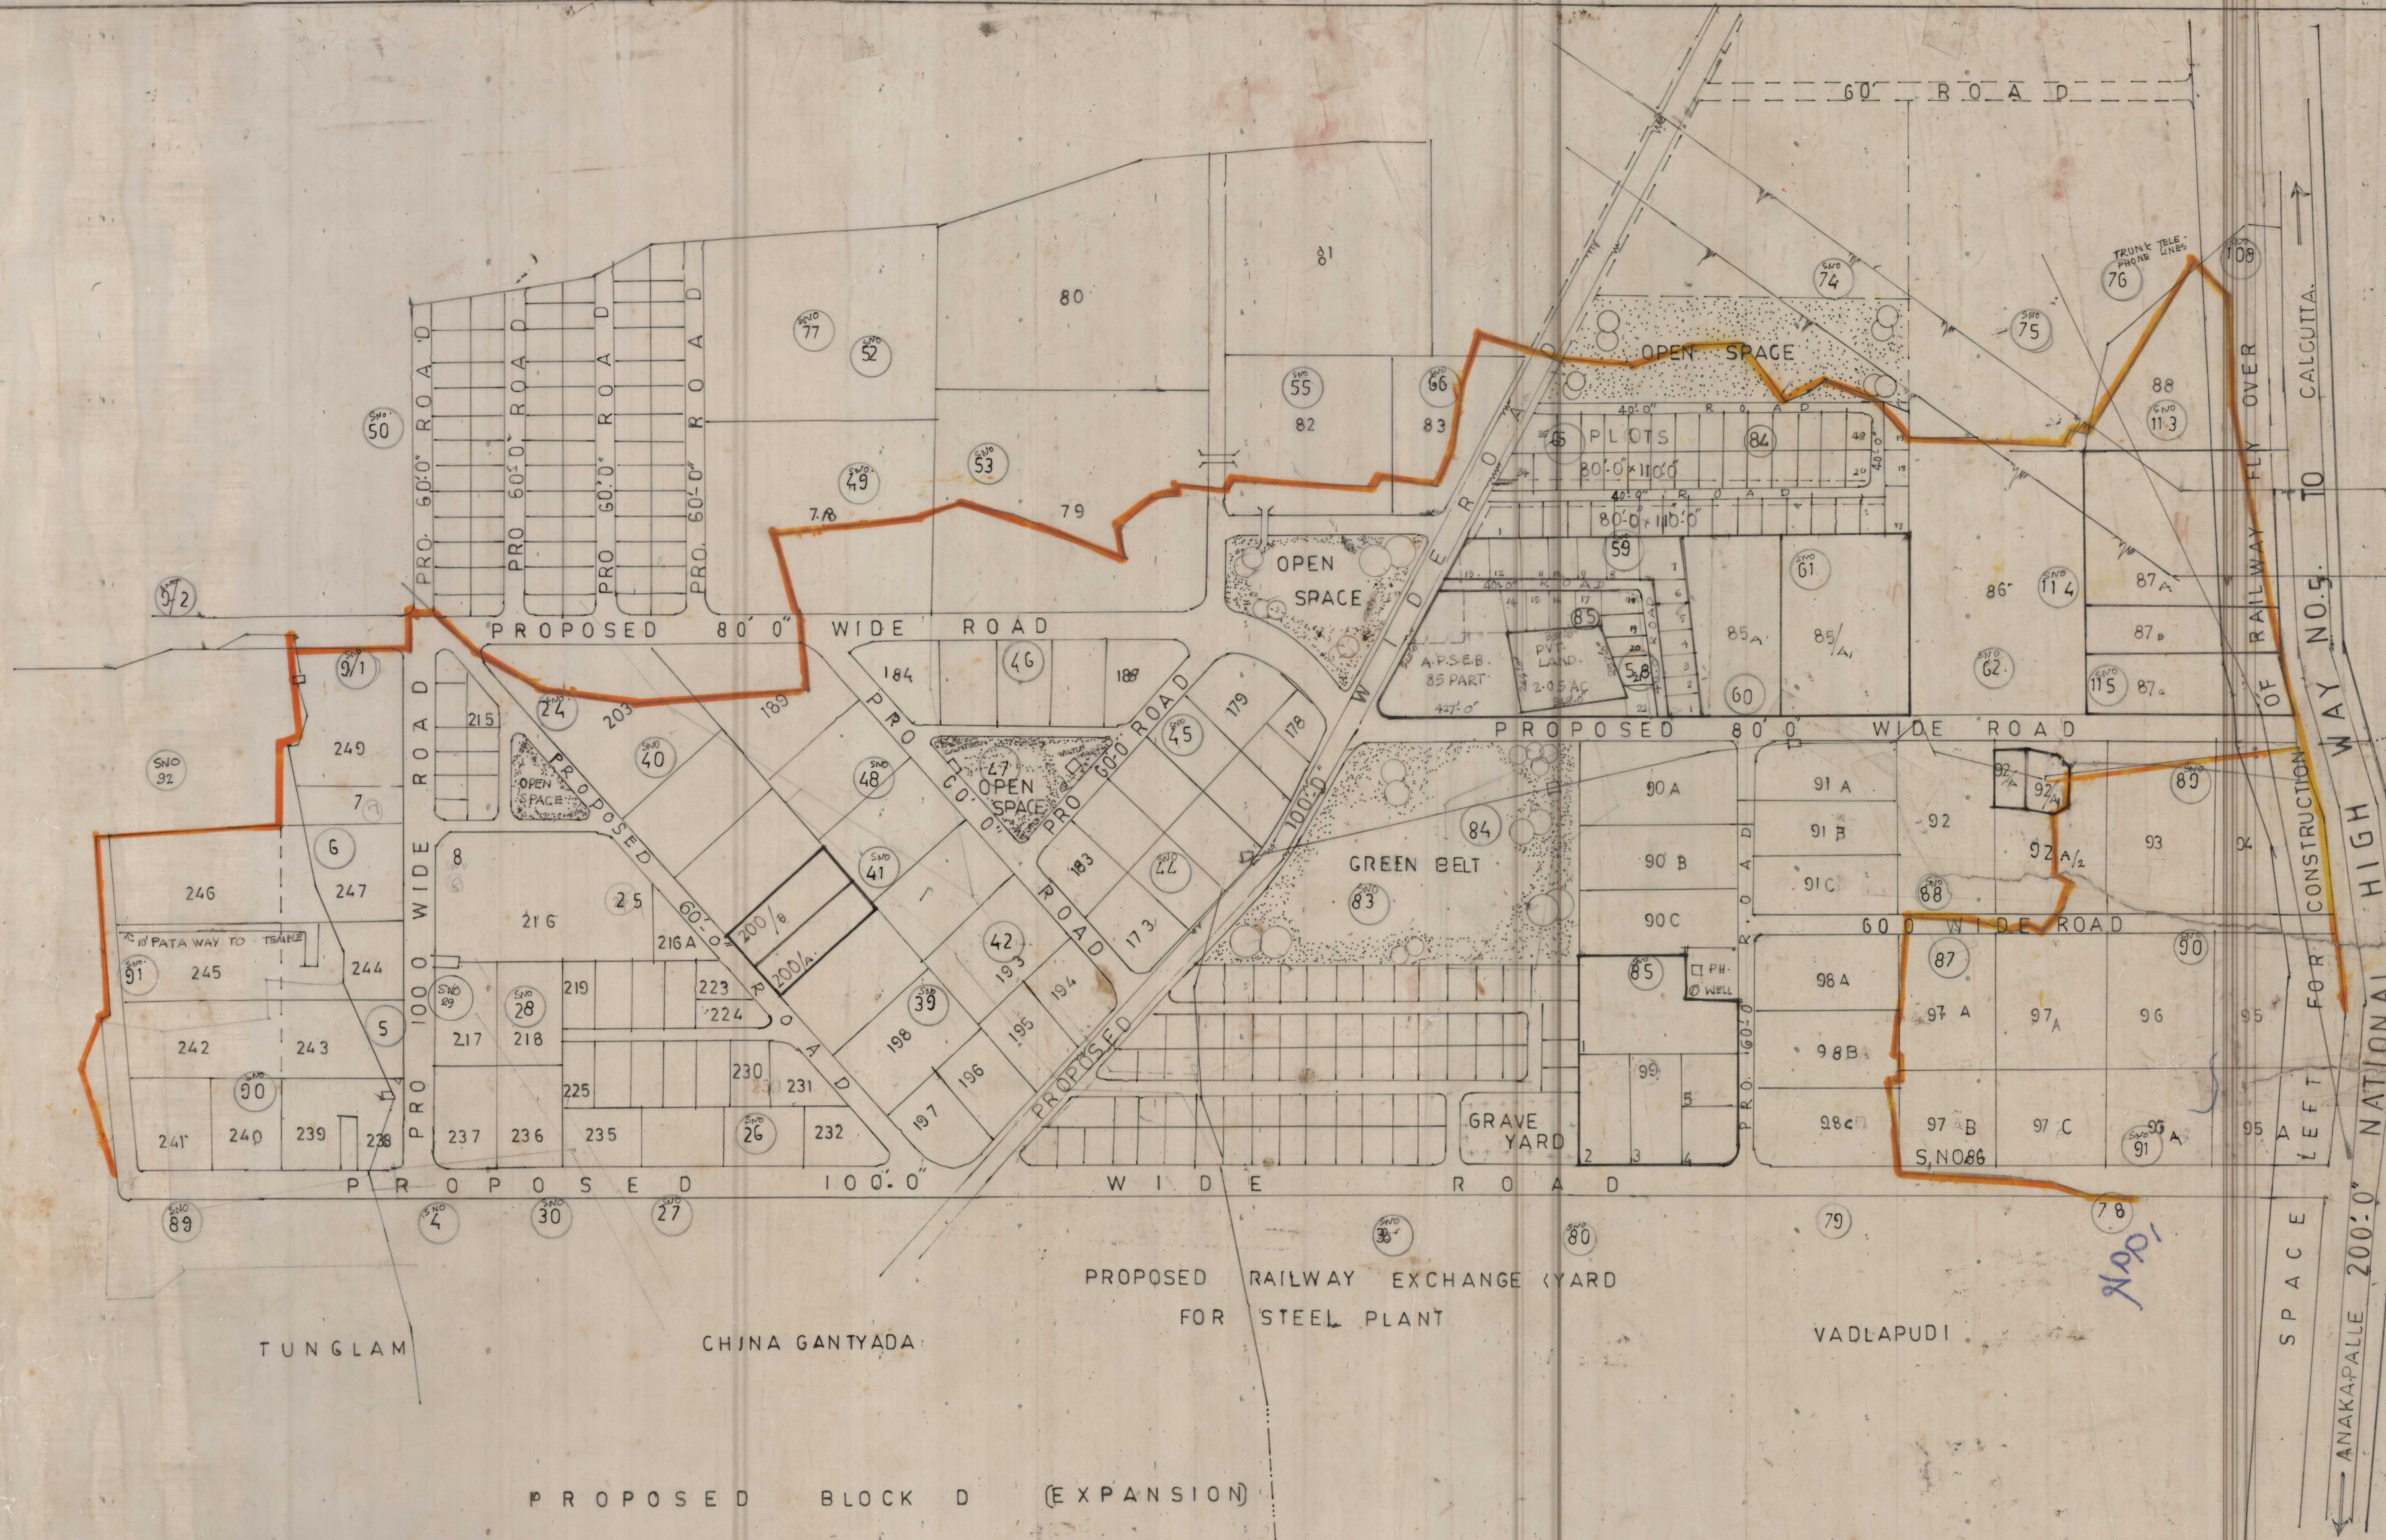

NATIONAL HIGHWAY NO. 5
 SPACE 200'-0"
 ANAKAPALLE
 LEFT FOR CONSTRUCTION
 OF RAILWAY FLY OVER
 TO CALCUTTA.

APP.