




DESCRIPTION OF LAYOUT		
FMB SUB-DIVISION	EXTENT SQ. MTS.	EXTENT AC - CENTS
32 / 1 Part	28652.91	7 - 08
TOTAL	28652.91	7 - 08

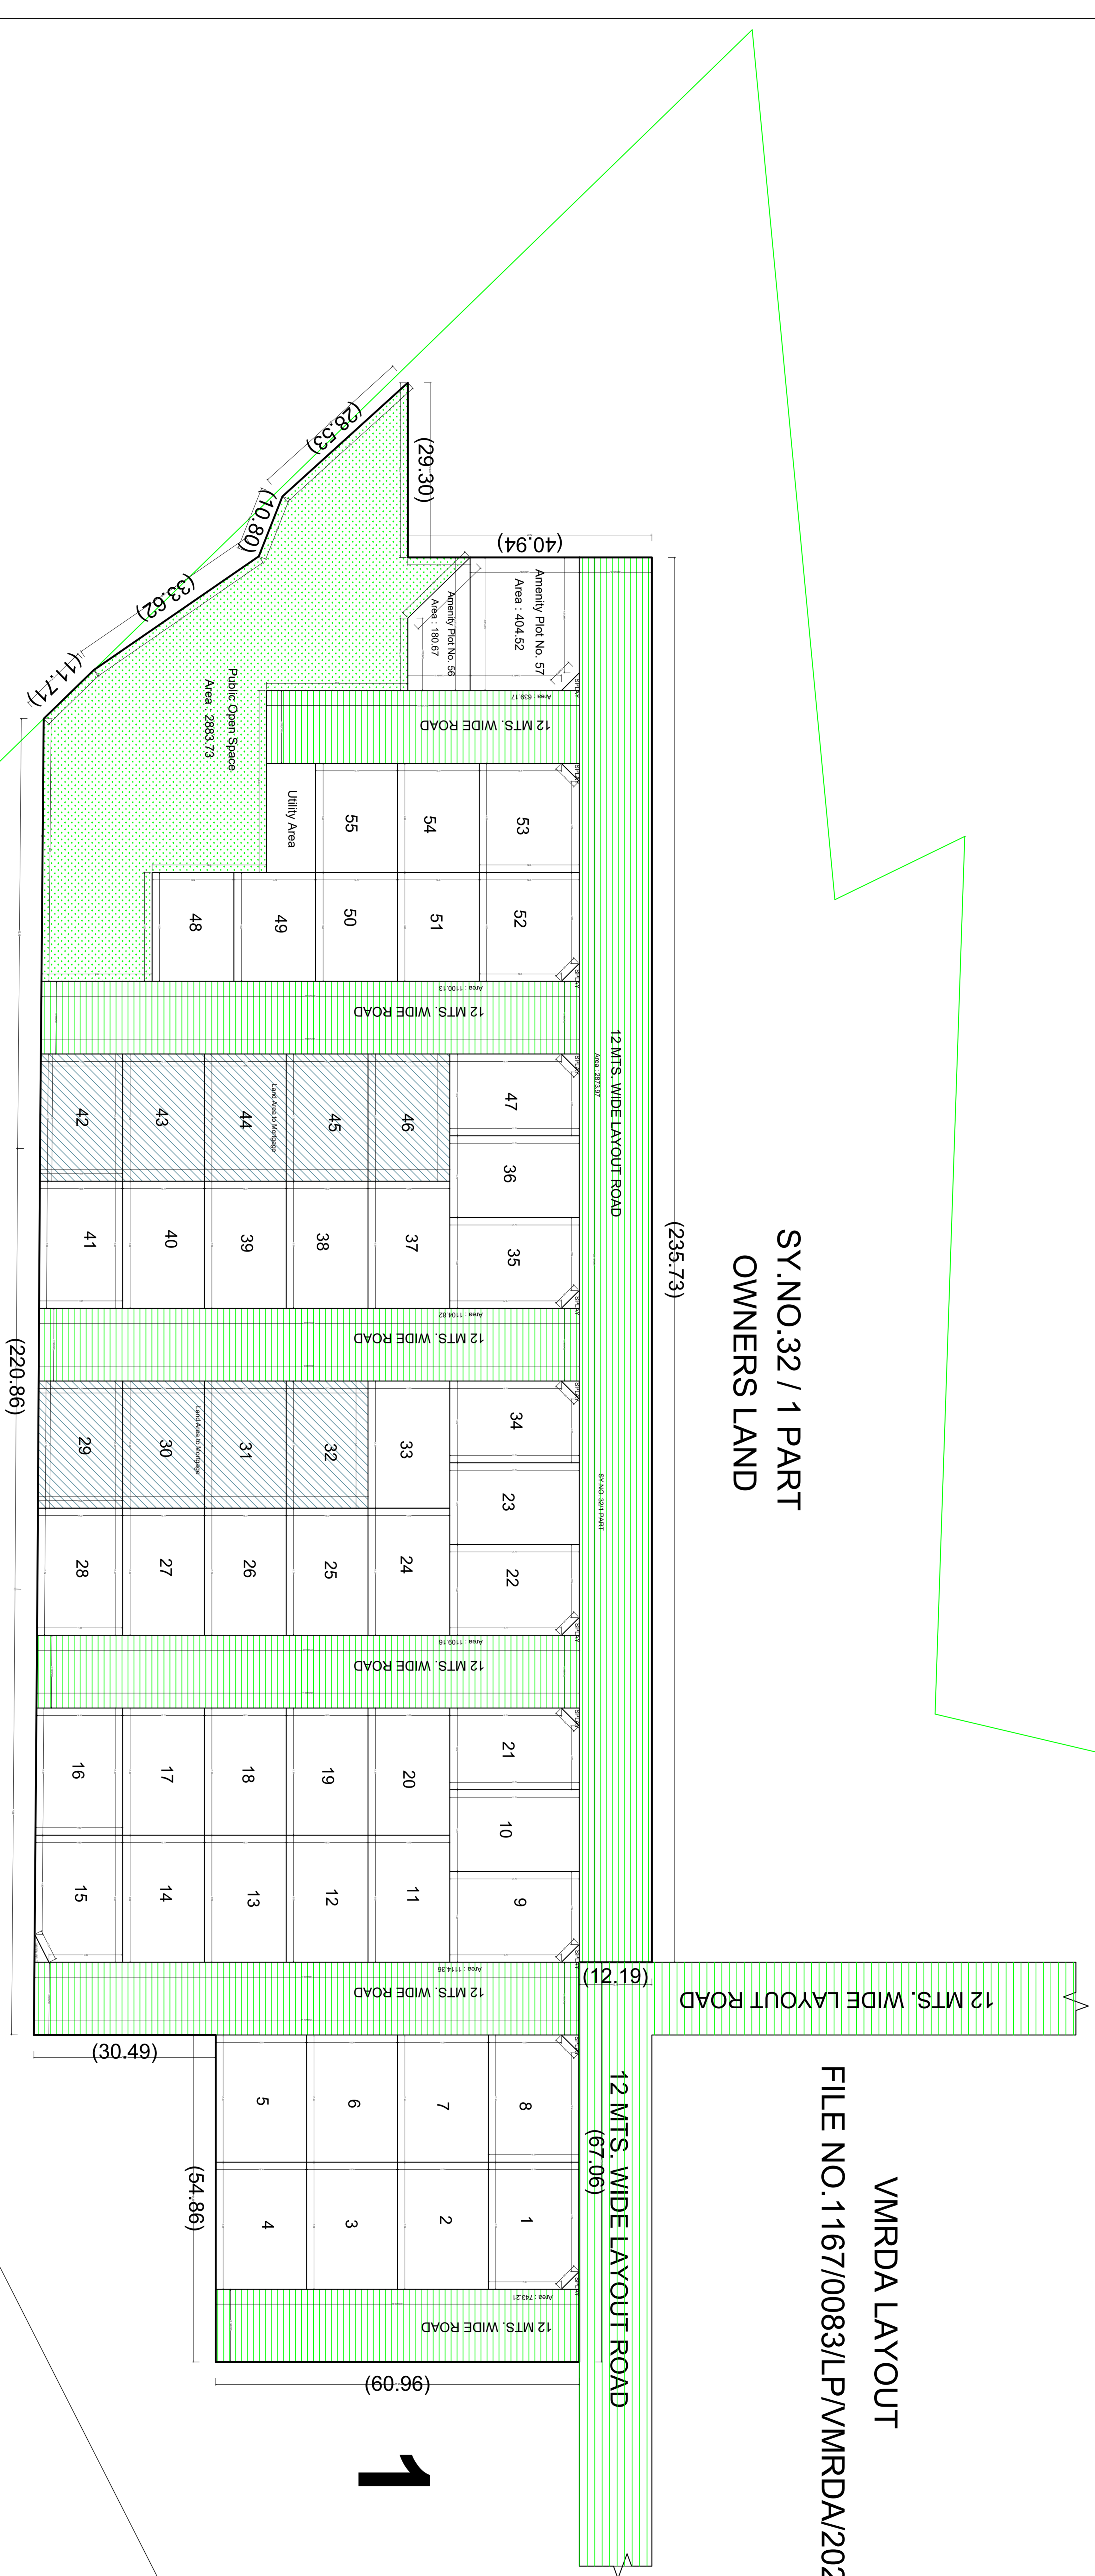

2

32

1

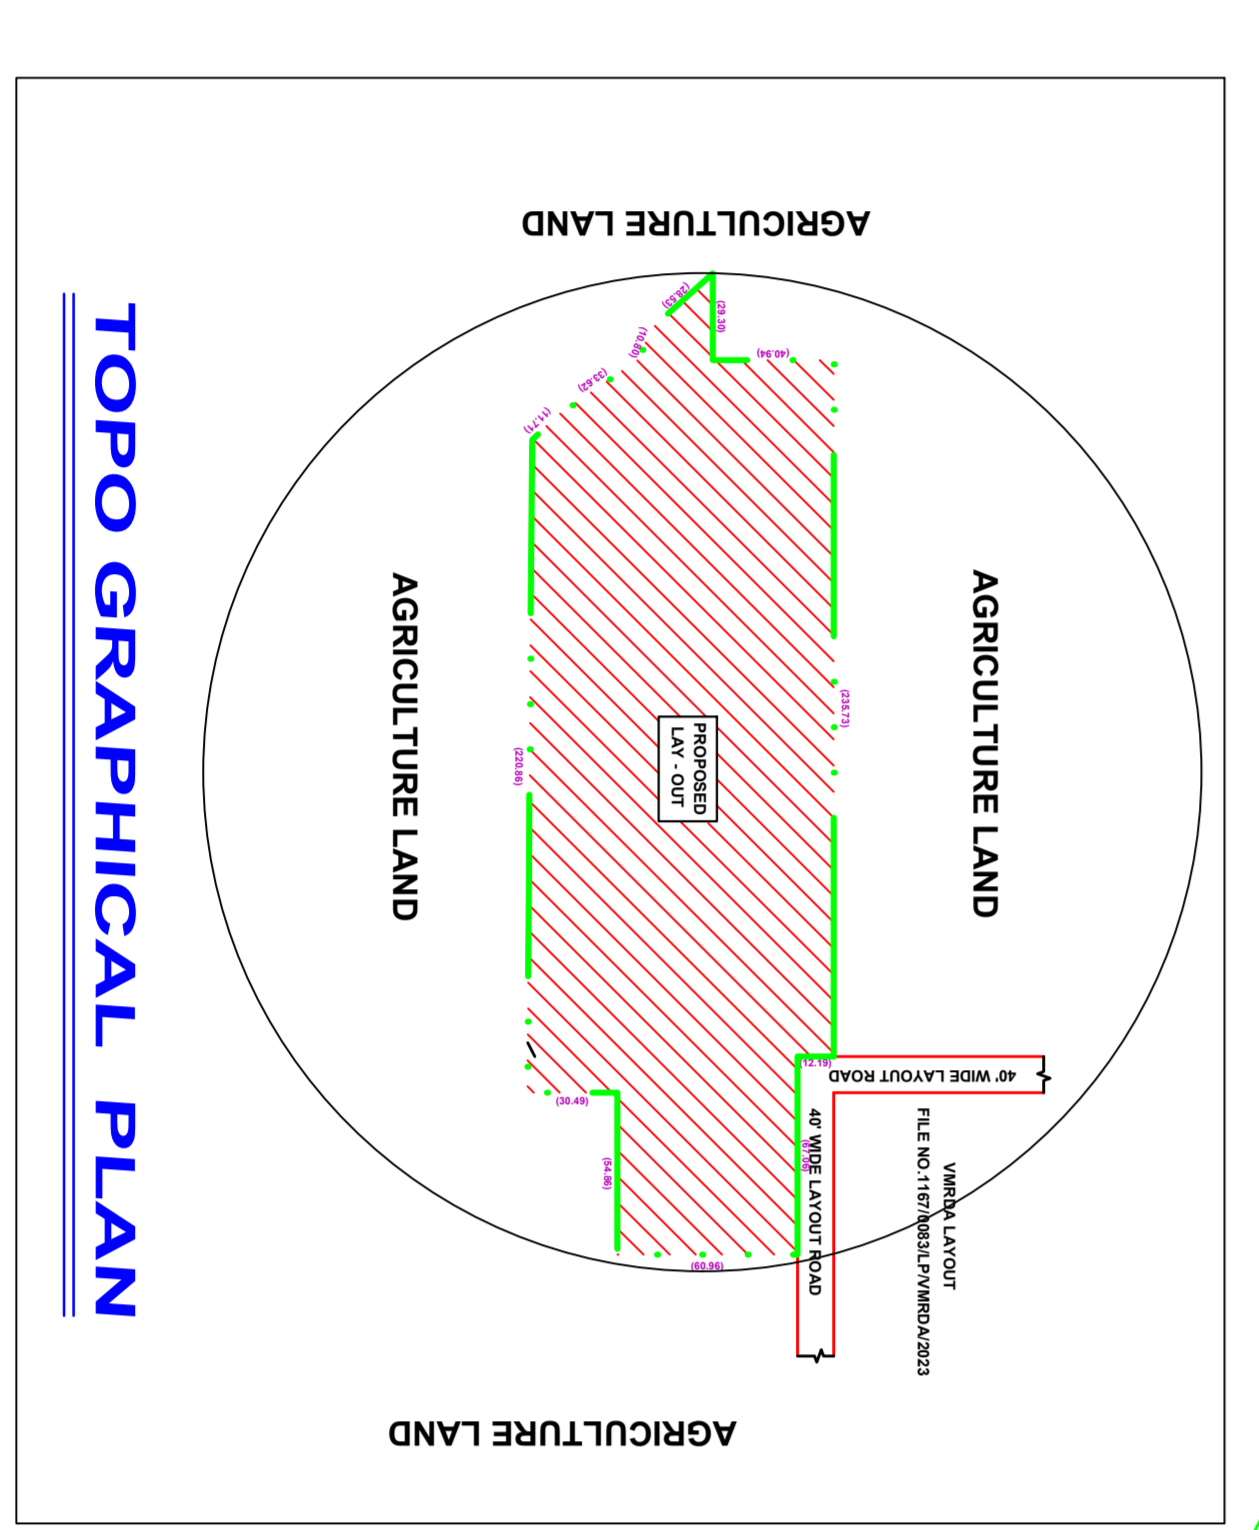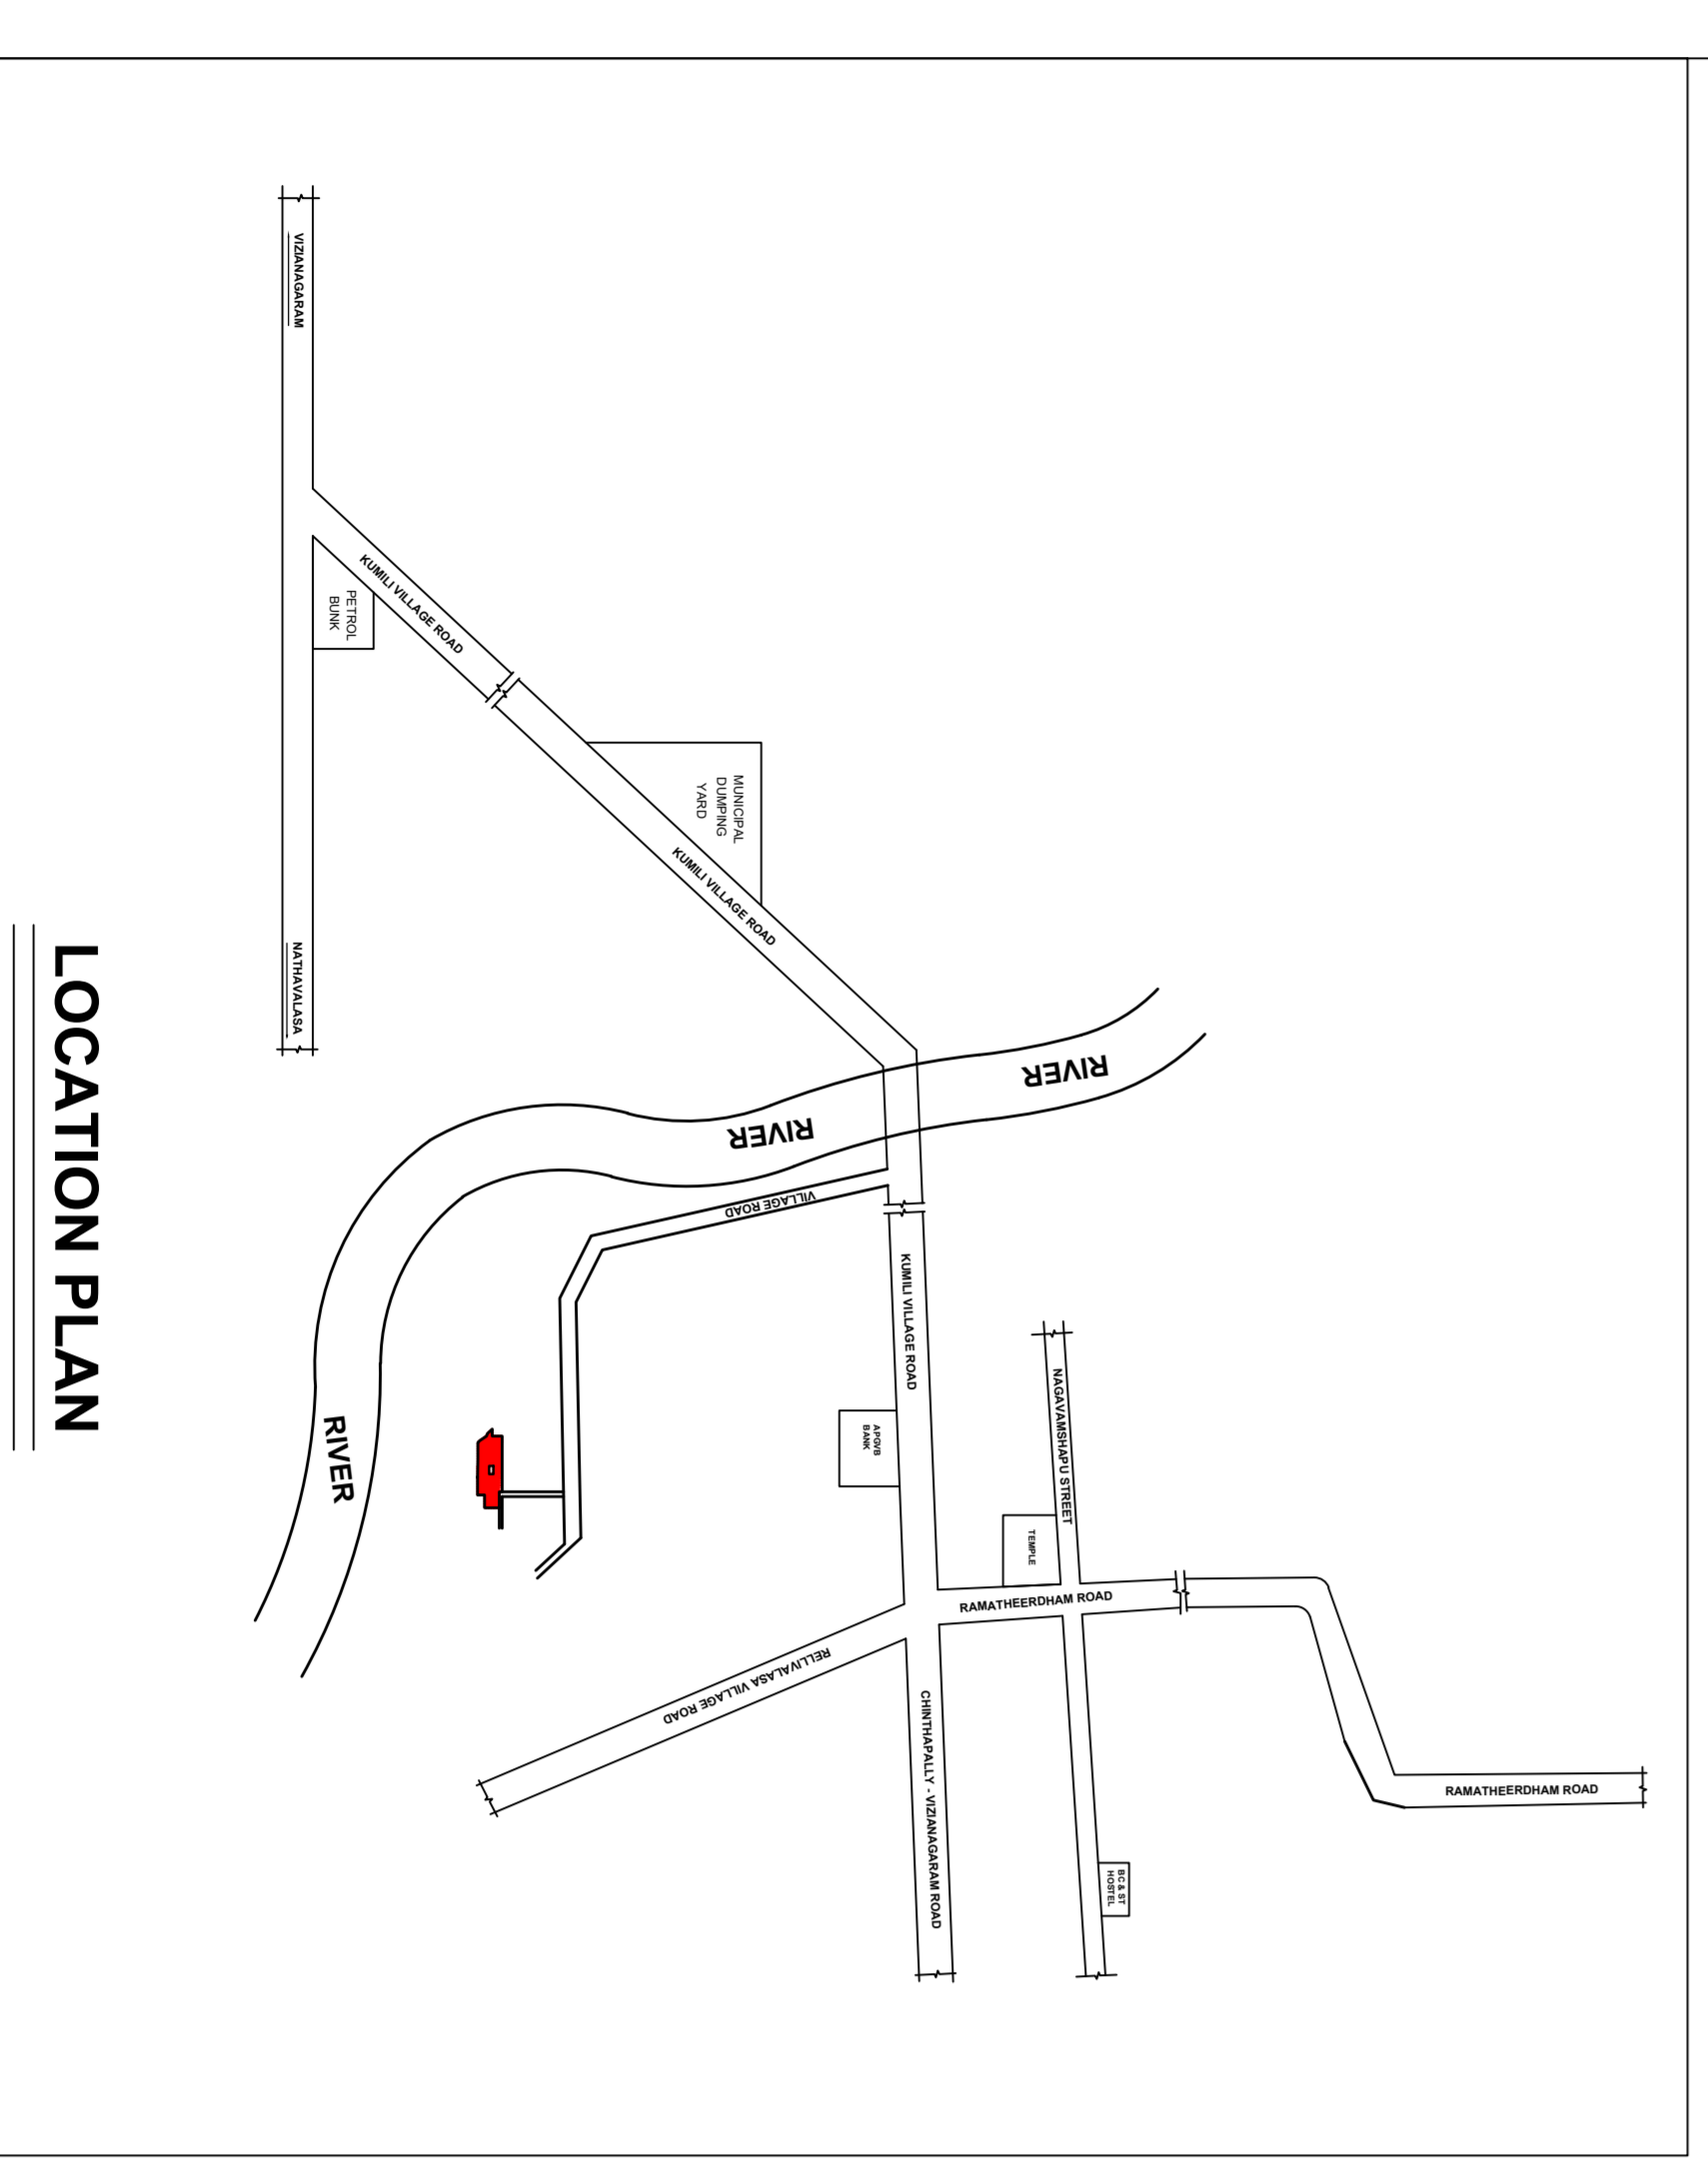

LAYOUT PLAN (Scale - 1:400)

Sl. No.	Particulars	Area (Sq. Mts.)	Area (Ac. Cents)
