


PLAN SHOWING THE PROPOSED
REVISED LAY-OUT OF TENNETINAGAR
AT SNO 43/1 OF MADHAVADHARA(V)
BY AP BHODANAYAGNA BOARD.

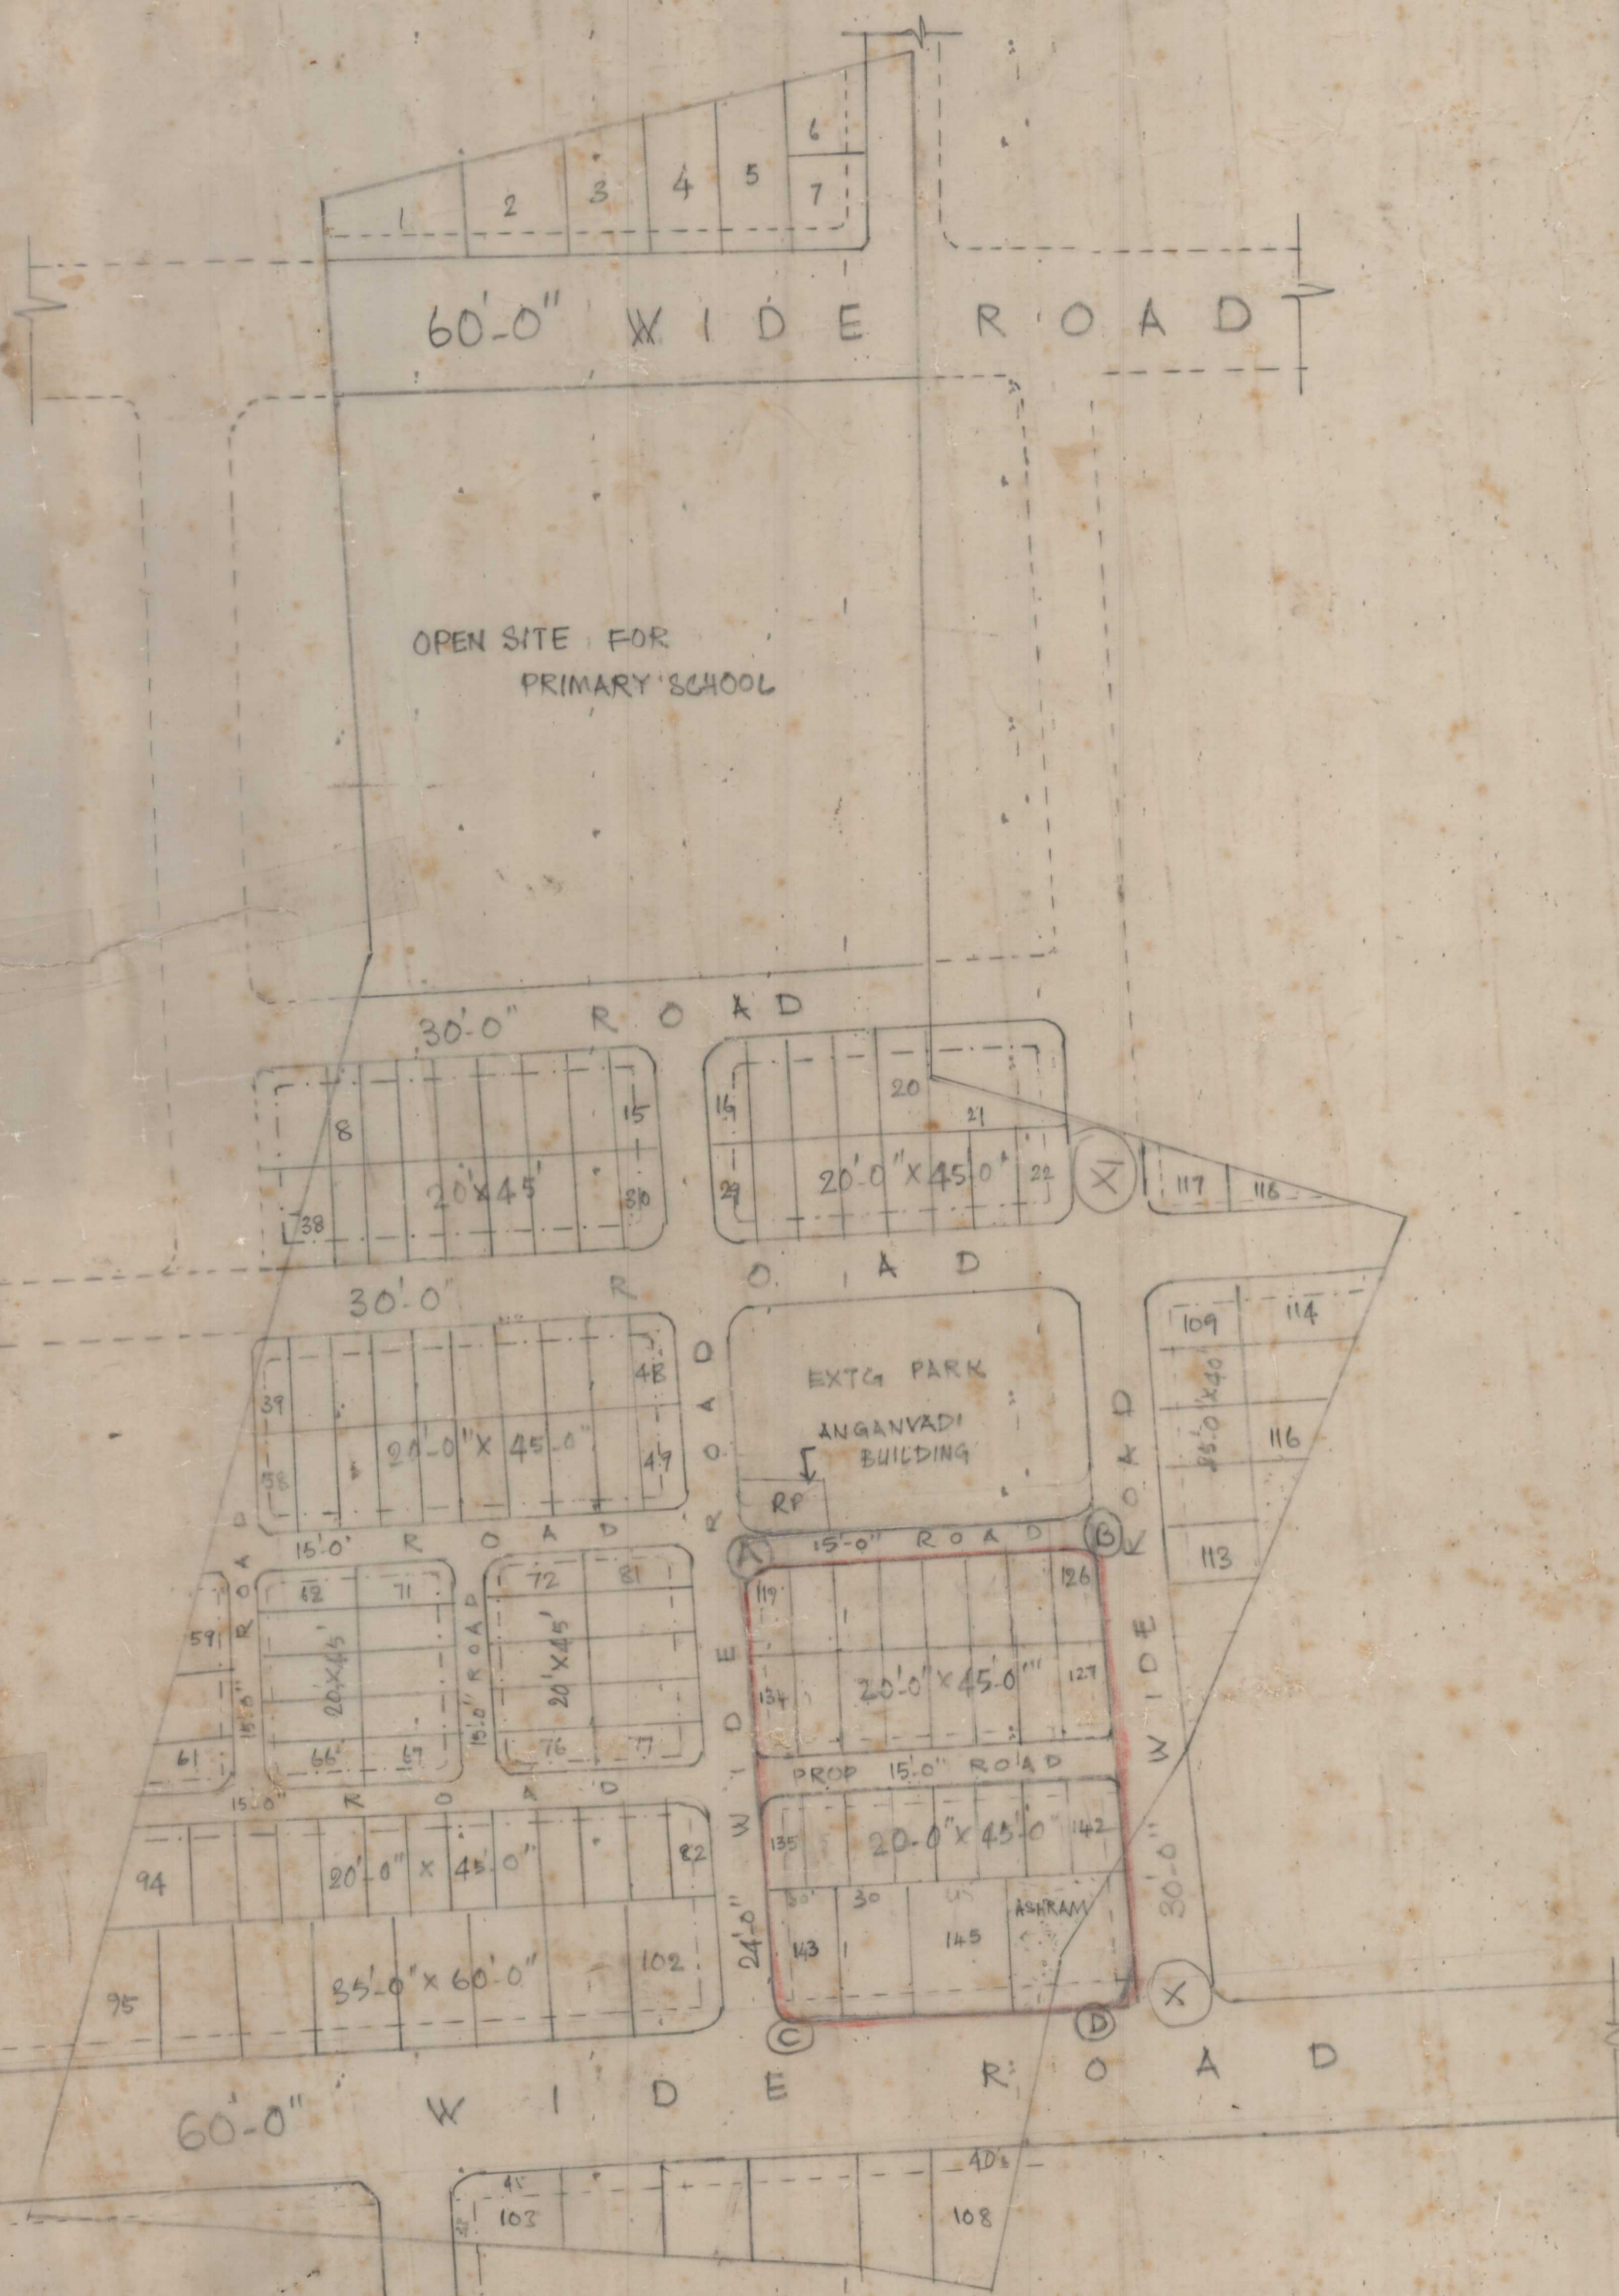

LAND USE ANALYSIS

SL NO	DESCRIPTION	EXTENT	PERCENTAGE
1.	PLOTTED AREA	4.40	50.87
2.	ROADS	2.22	25.66
3.	OPEN SPACE	0.42	4.86
	(i) PARK & ASHRAM	1.61	18.61
	(ii) PRIMARY SCHOOL		
TOTAL		8.65	100.00

LAY-OUT BOUNDARY

PLOT SIZE

: 20'-0" X 45'-0" & 30' X 60'

TOTAL PLOTS

: 145 NOS

BUILDING LINE

: 10'-0" FOR 60'-0" ROAD &
5'-0" FOR OTHER ROADS

ROAD (X) (X)

SHOULD BE CONNECTED

REVISED BIT (ABCD)

S/D Man
S/D MAN 21.11.90

FILE NO
OLD LP NO : 1/82
REVISED LP NO : 13/91

G. Kancha
J.P.O 22.11.90

CHIEF PLANNING OFFICER

S. R. Rao
A.P.O 30.11.90

VICE CHAIRMAN 2/5/91

URBAN DEVELOPMENT AUTHORITY
VISAKHAPATNAM