

Table with columns: AREA STATEMENT, VERSION NO., REVISION DATE, PROJECT DETAILS, and AREA STATEMENT. Includes details like Plot No., Area, and various measurements.

LTP Info table with columns: MUNICIPALITY/LOCALITY, STRUCTURAL CODE NAME AND SIGNATURE, and BUILDING NAME AND SIGNATURE.

Color Index table with columns: Color Name, Color Index, and Description. Lists colors for Plot Area, Land Area, etc.

Land use analysis/area distribution (Table 2a) table with columns: Land Use, Area, and Percentage.



Village Wise Land use analysis/area distribution (Table 2b) table with columns: Village, Area, and Percentage.

Grand Parichayt Wise Land use analysis/area distribution (Table 2c) table with columns: Grand Parichayt, Area, and Percentage.

Land Area to Mortgage Details table with columns: Name, Plot No., and Land Area to Mortgage Area.

Village wise Land Area to Mortgage Details table with columns: Name, Plot No., and Land Area to Mortgage Area.

Grand Parichayt wise Land Area to Mortgage Details table with columns: Name, Plot No., and Land Area to Mortgage Area.

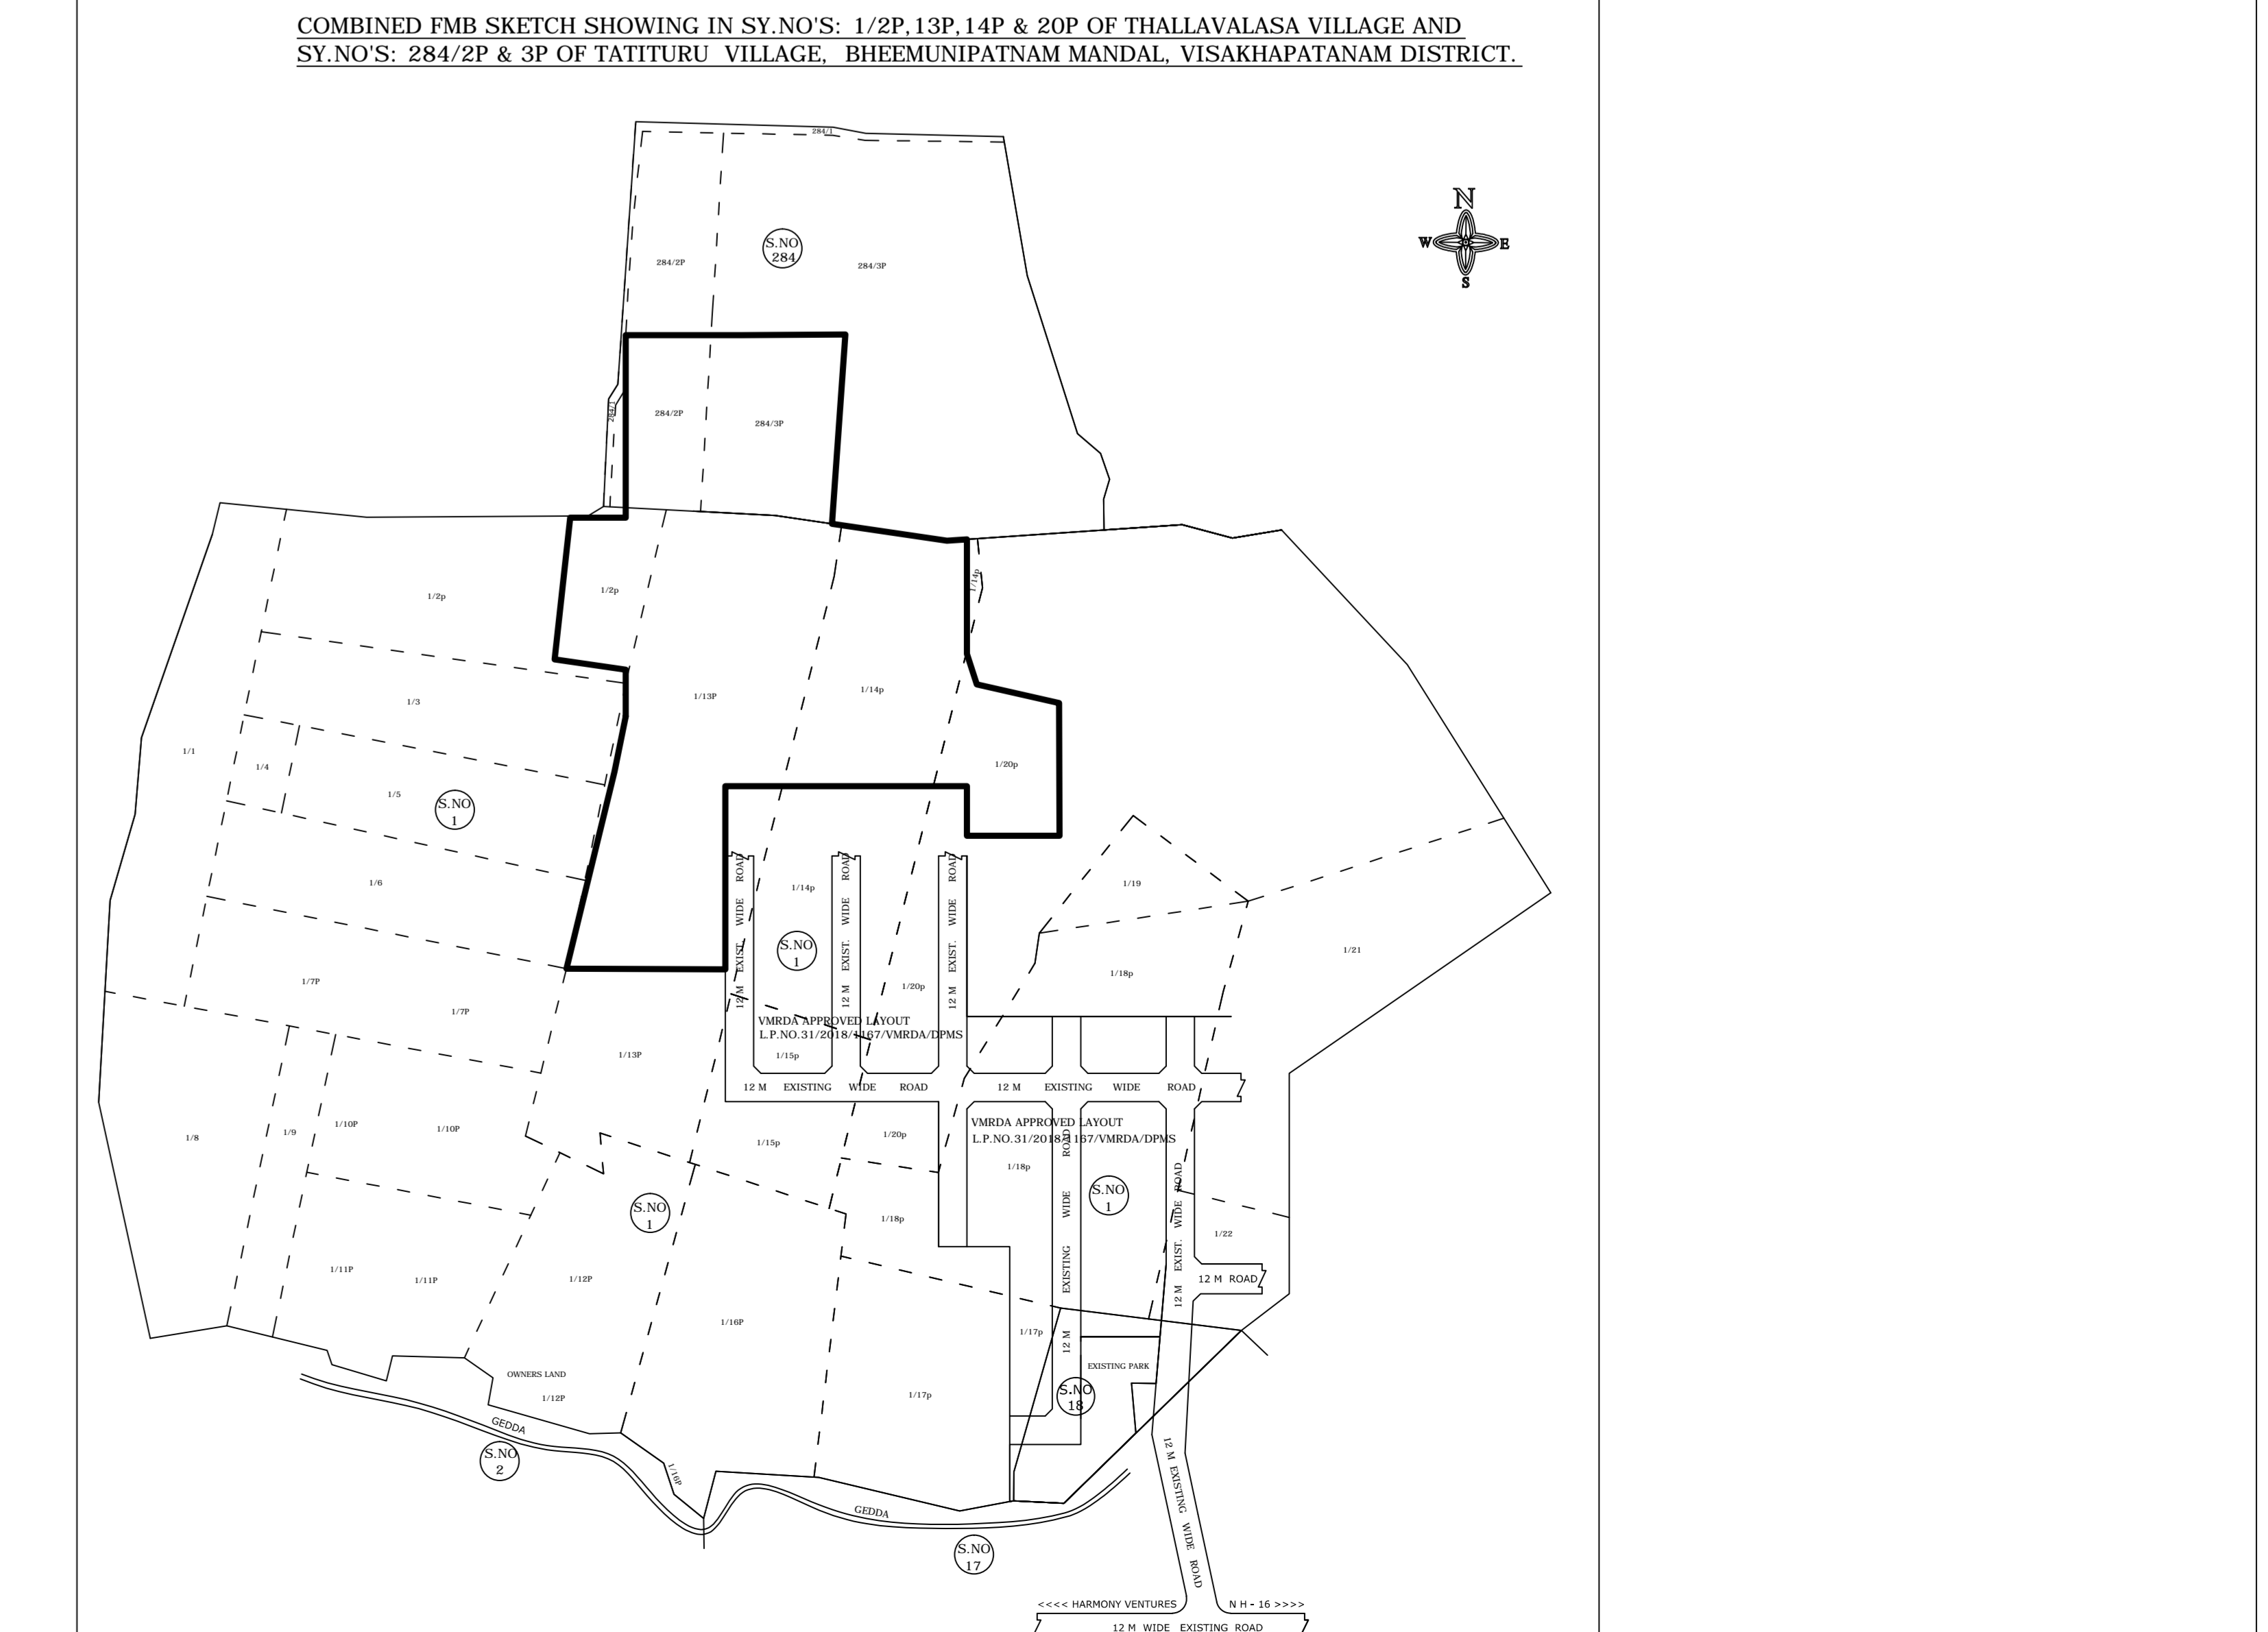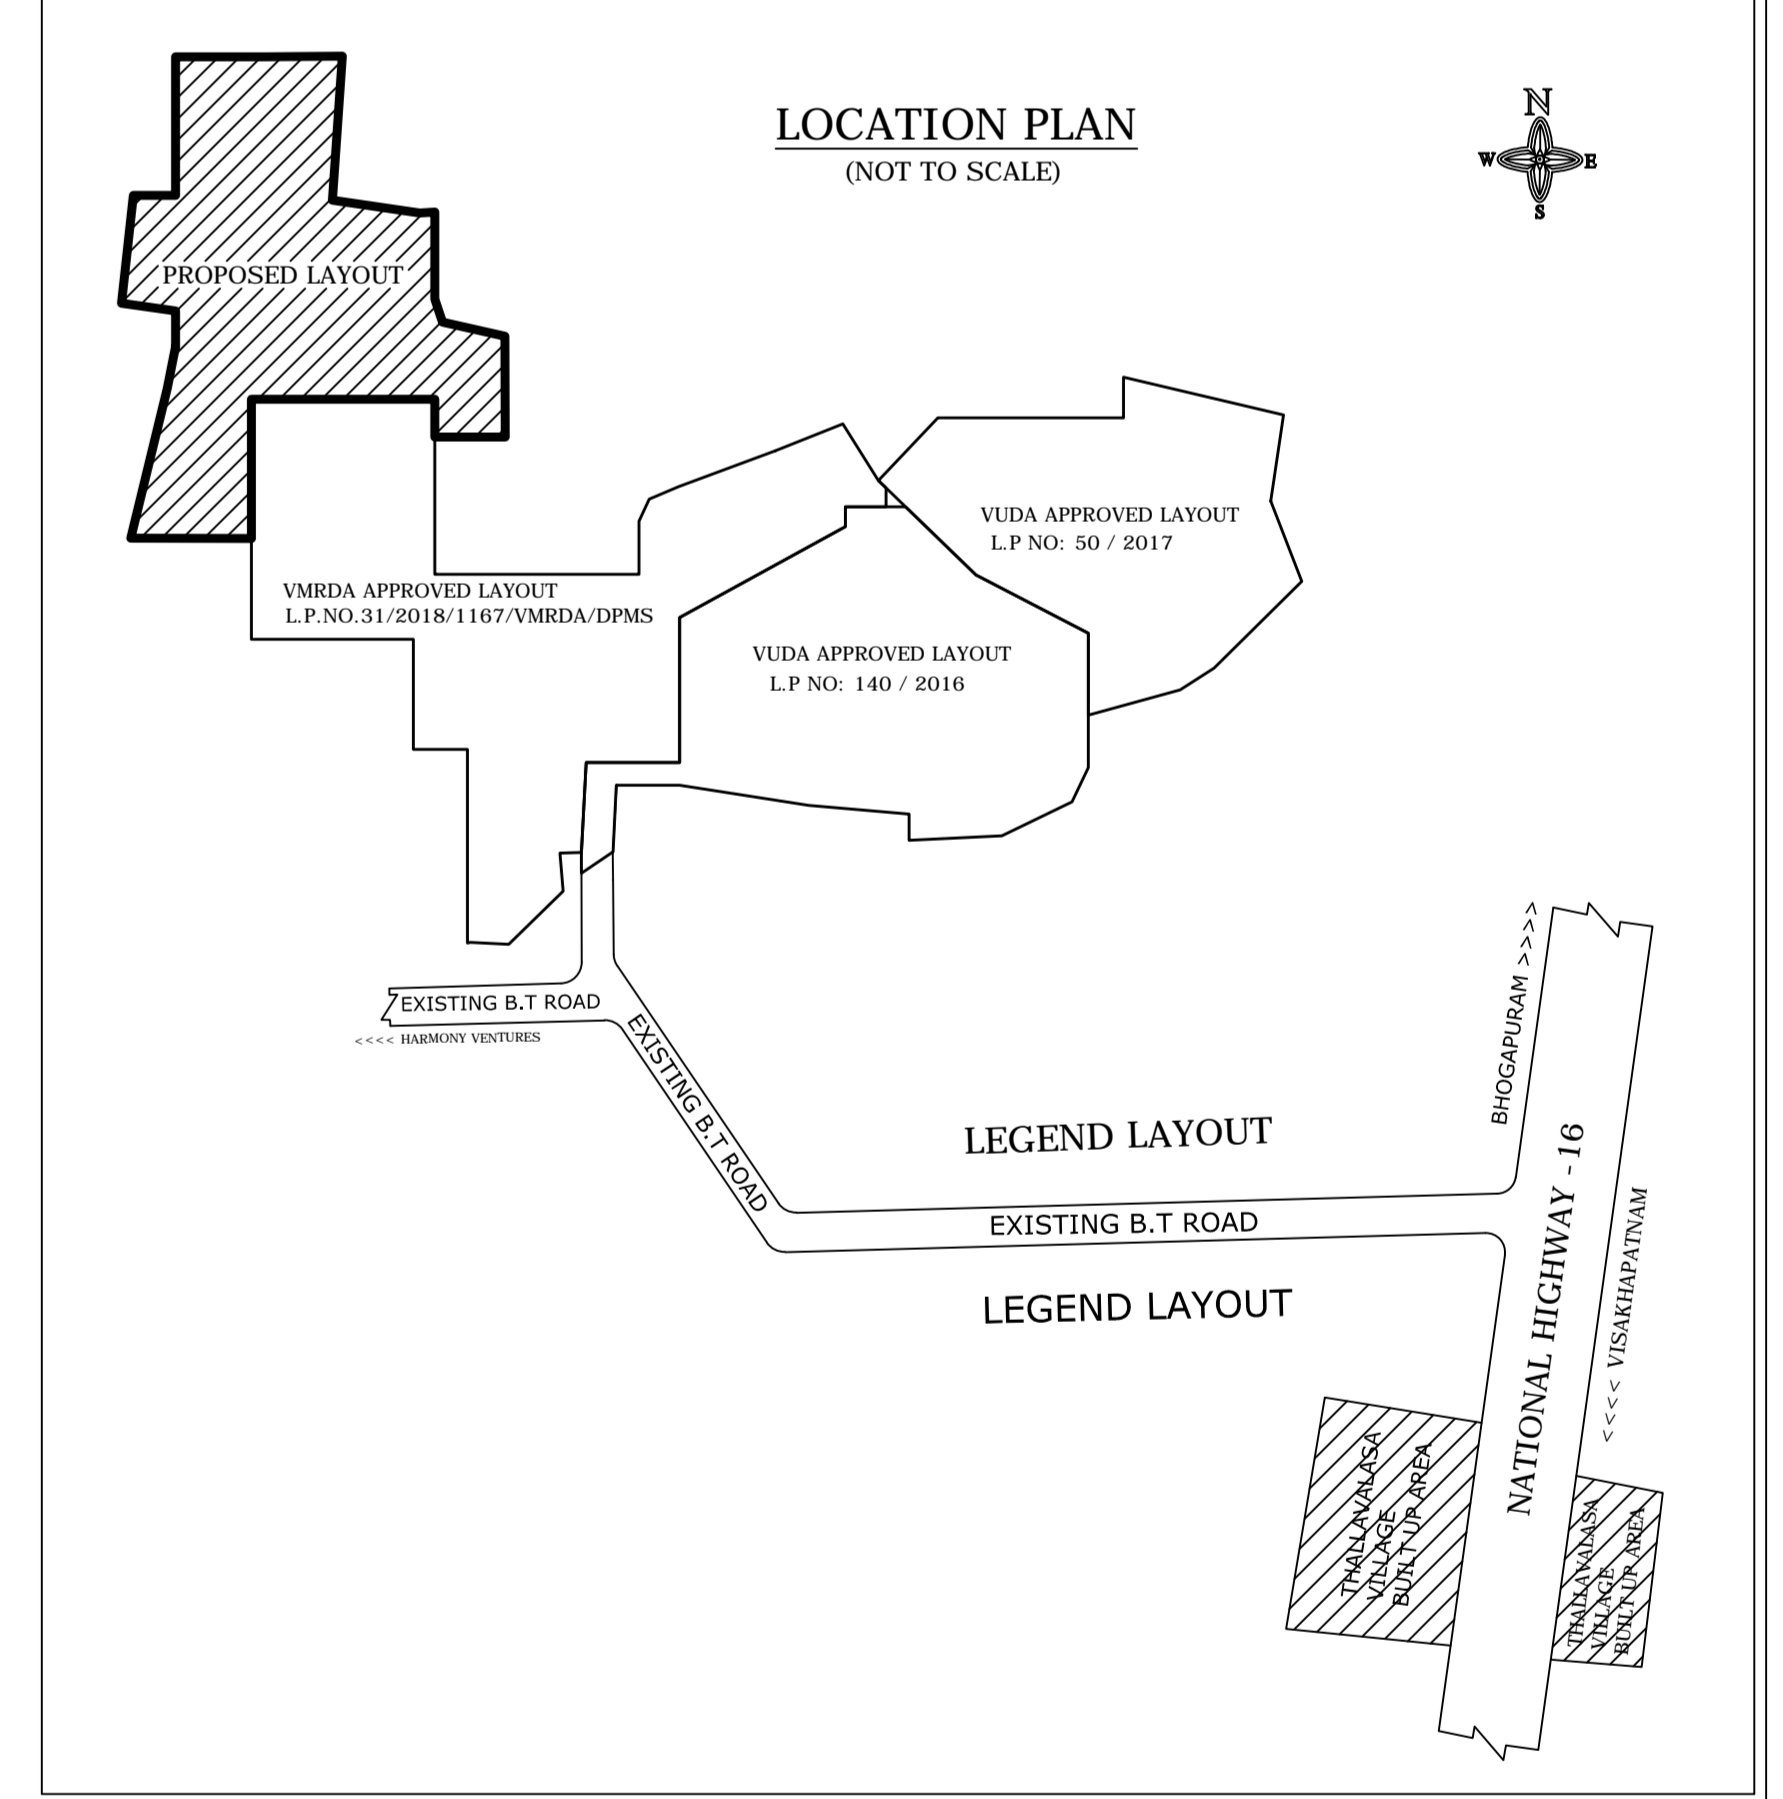

Main table with columns: Plot No., Plot Area, Plot Width, Plot Depth, Fencing, Mortgage Area, Subm. No., Village, Plot No., Plot Area, Plot Width, Plot Depth, Fencing, Mortgage Area, Subm. No., Village. Lists details for plots 1 through 100.

