

PROPOSED LAY-OUT IN S. NO. 48/PART OF POTHINAMALLA-PALEM VILLAGE VISAKHAPATNAM DT.

BELONGS TO. SMT A. RADHIKA DEVI

LAND USE ANALYSIS

SL. NO	DESCRIPTION	EXTENT	PERCENTAGE
1.	PLOTTED AREA	0.84	52.83
2.	ROADS AREA	0.59	37.11
3.	OPEN SPACE	0.16	10.06
TOTAL EXTENT OF LAY-OUT		1.59	100.00

LAY OUT BOUNDARY

SL. NO.	SIZE OF PLOTS	NO OF PLOTS
1	40' X 70'	8
2	40' X 65'	4
TOTAL		12

SCALE: 1" = 132' 0"  
 FILE RCNO 740/9264  
 L.P. NO. 16/94  
 (CLPNO. 16/92)

Ch. Ramakrishna  
 A.D.M. 3.4.1992


*[Signature]*  
 JUNIOR PLANNING OFFICER

*[Signature]*  
 ASST. PLANNING OFFICER

VISAKHAPATNAM  
 DEVELOPMENT

NOTE:- DIRECTION OF PLOT NOS 1 & 2 ARE CHANGED AS PER ORDERS OF THE VICE CHAIRMAN IN FILE RCNO: 2241/94 dt: 23-12-1994

ADM J.P.O. *[Signature]*  
 ADM J.P.O. *[Signature]*  
 ADM J.P.O. *[Signature]*  
 ADM J.P.O. *[Signature]*

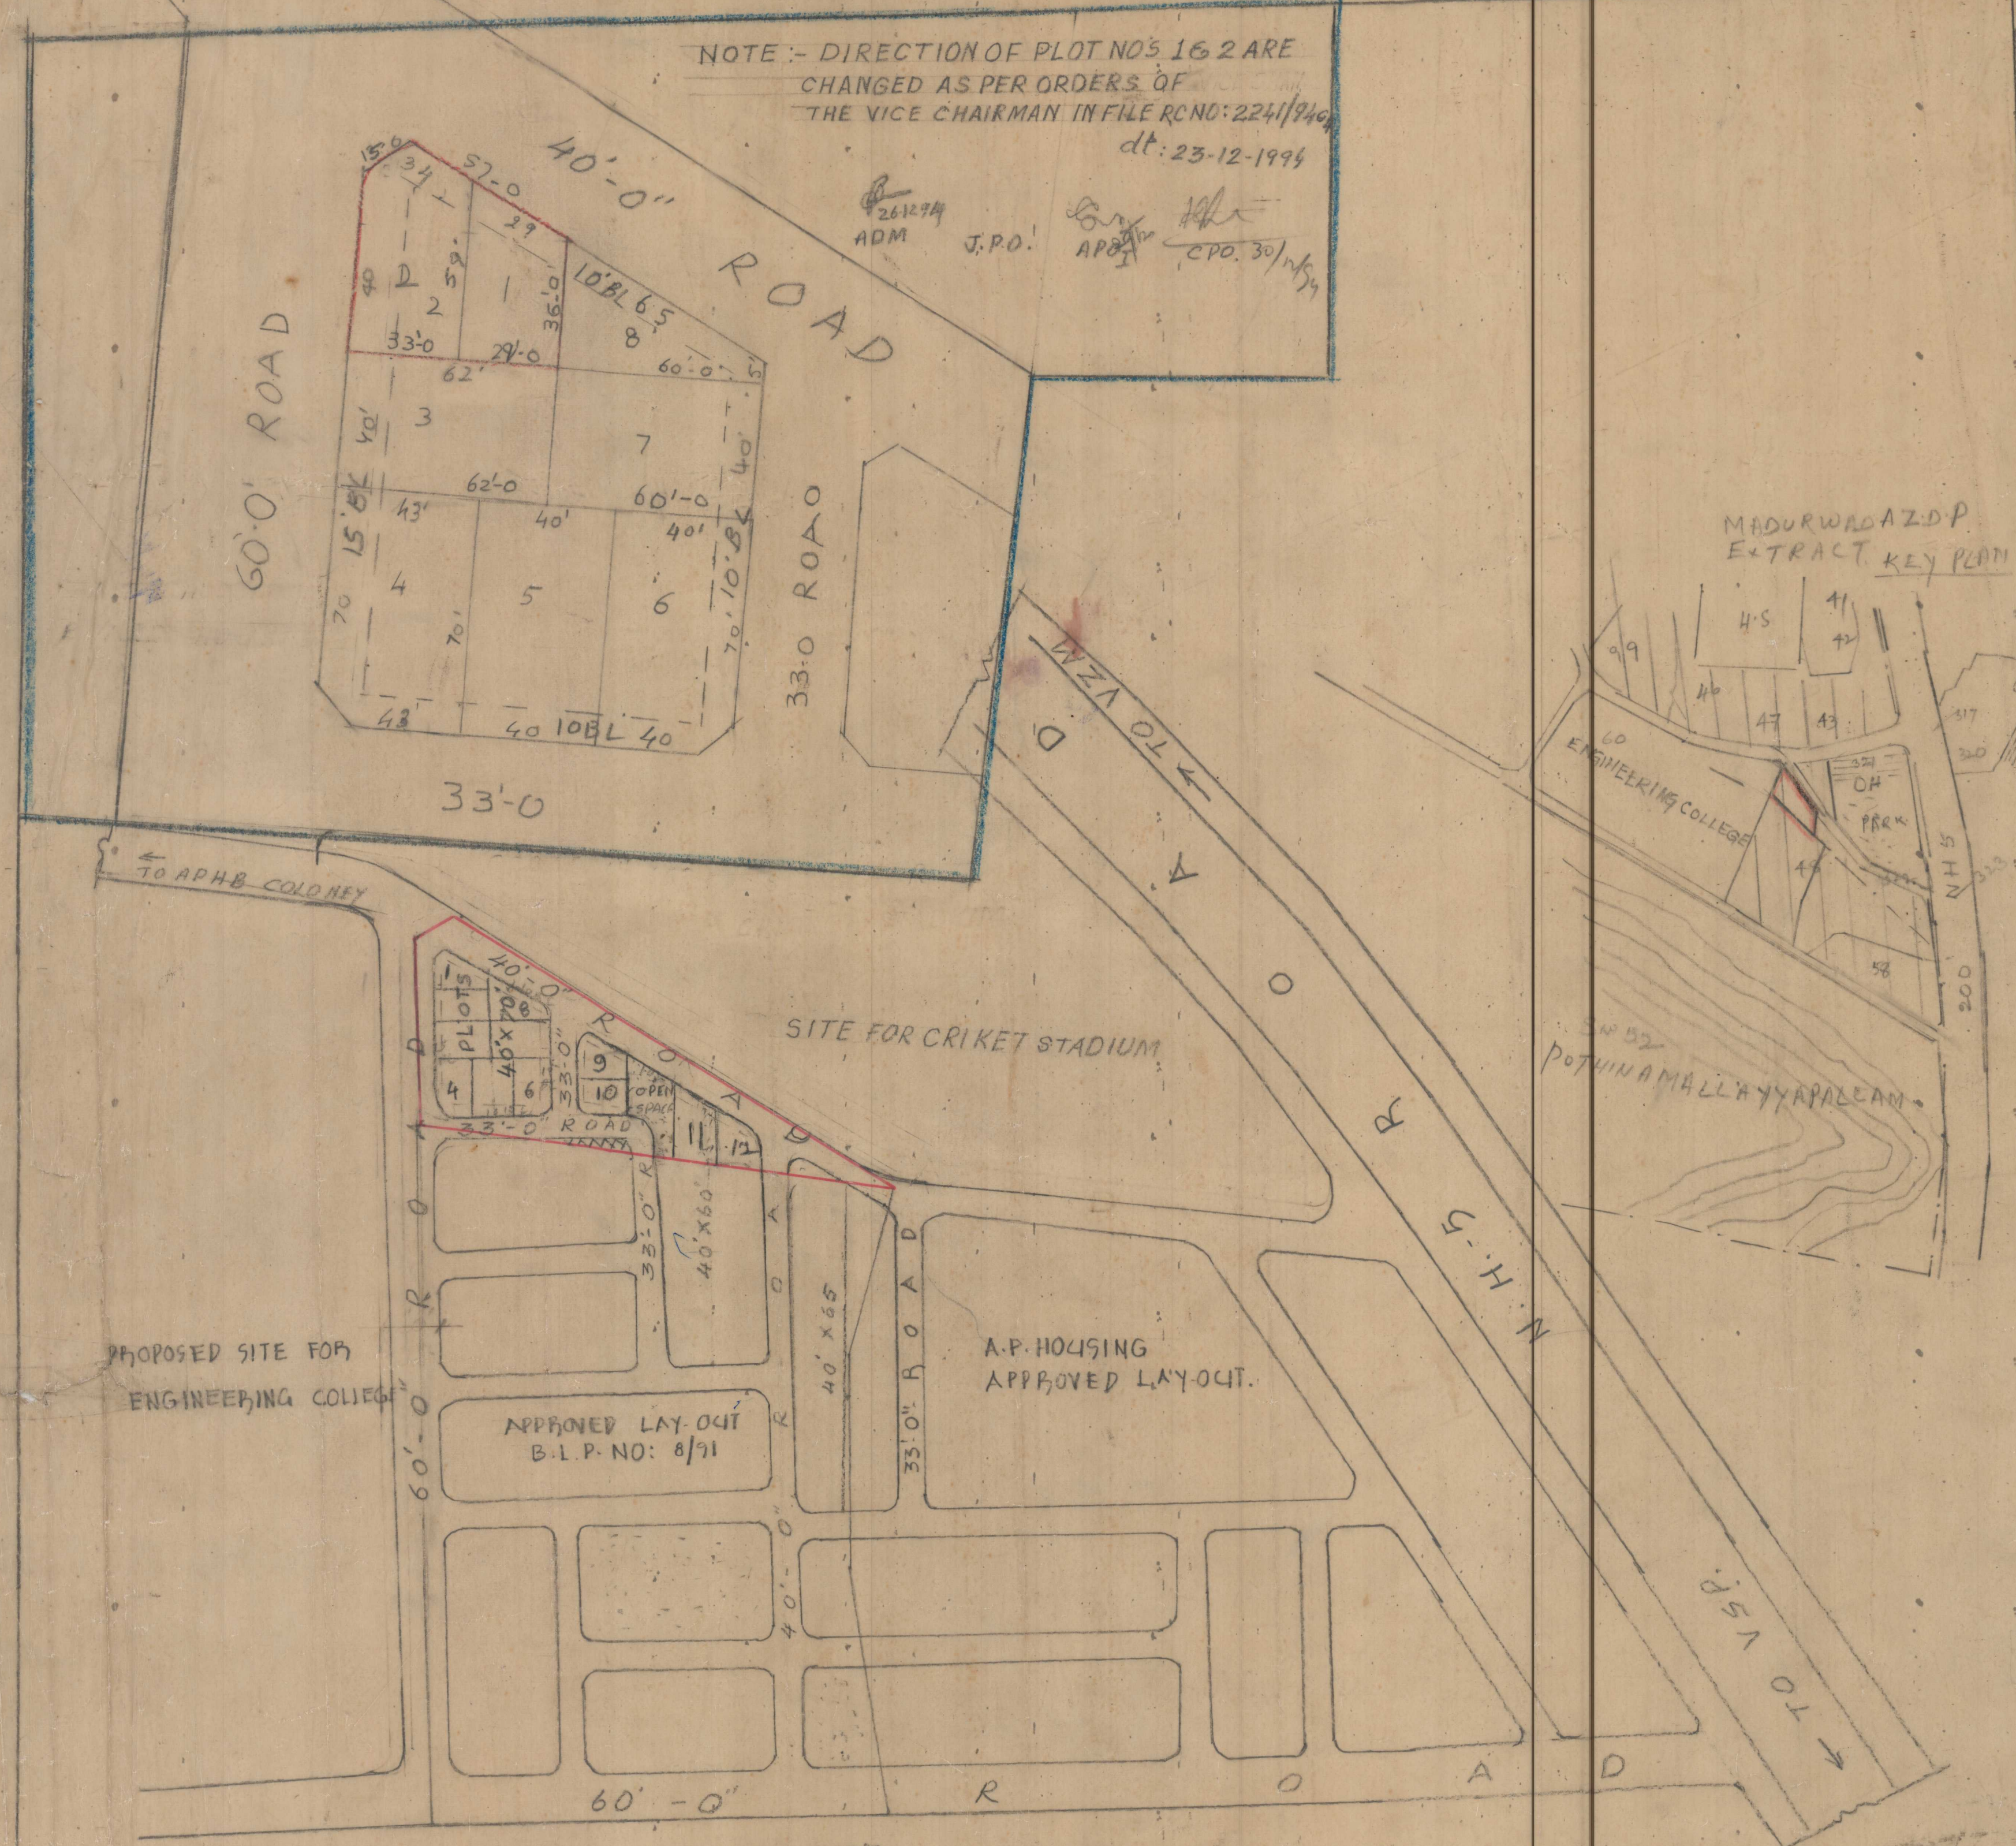

FOREST SITE