
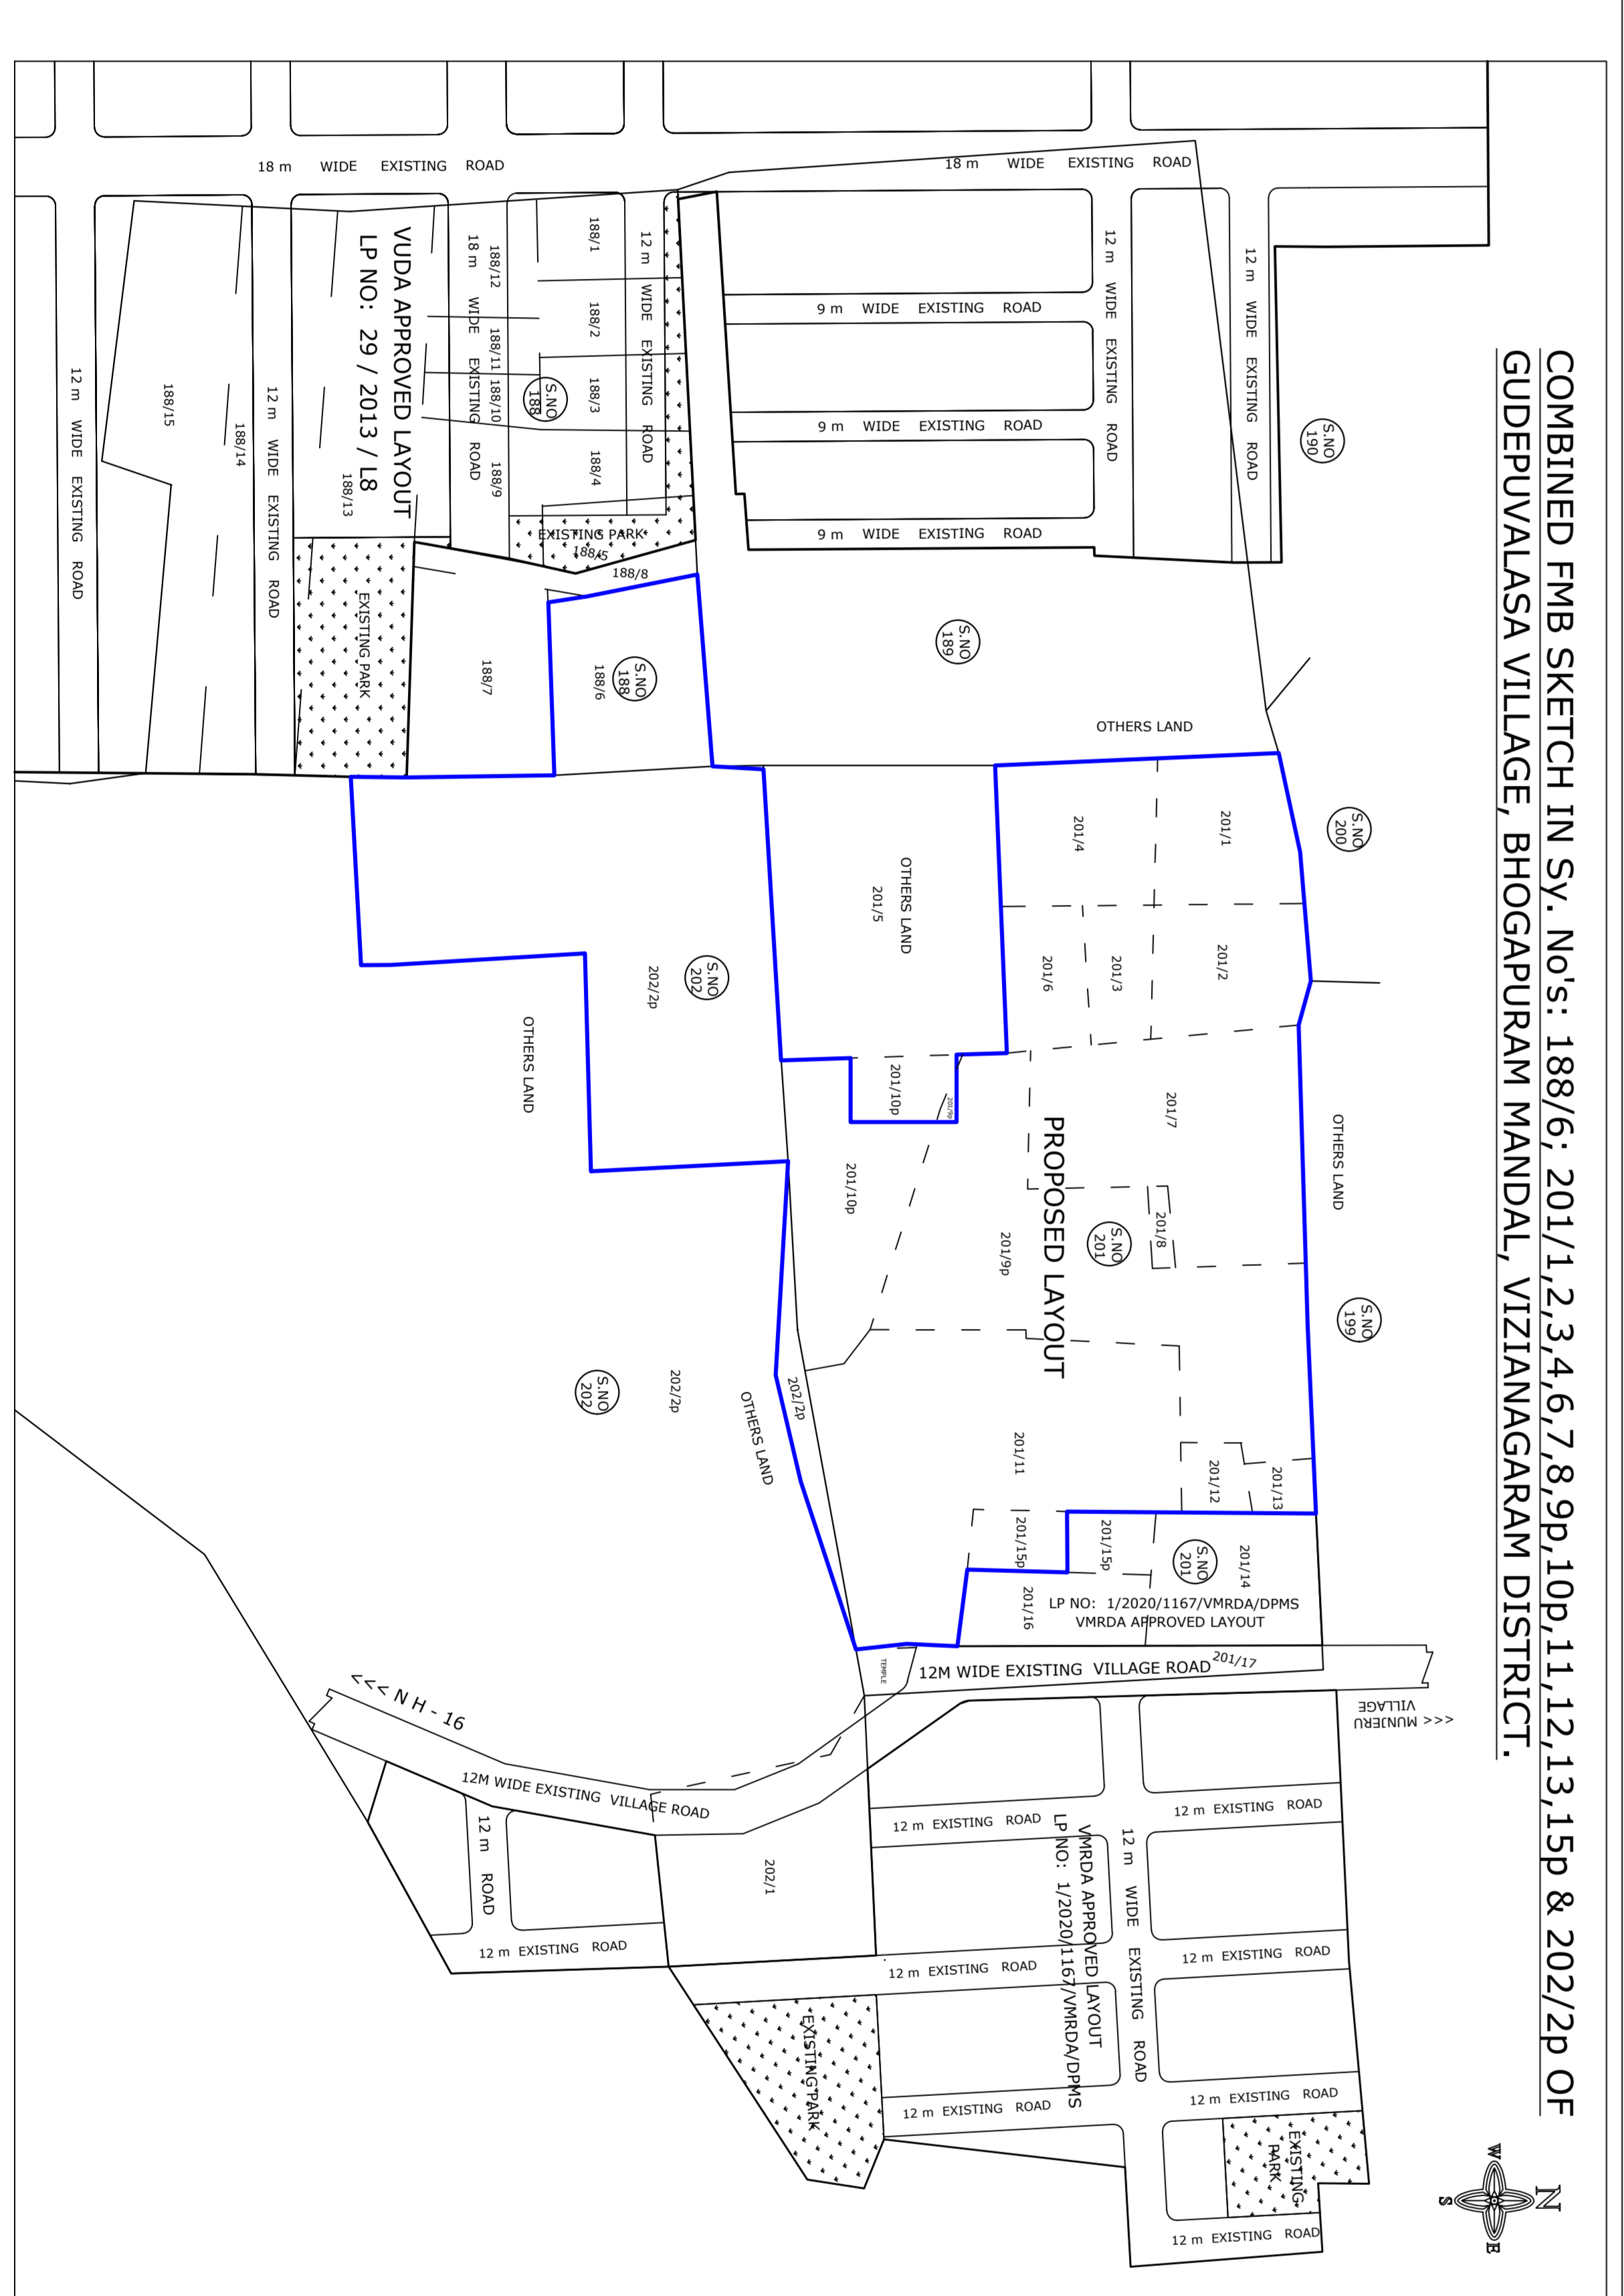


Survey No. & Sub div.	Proposed Extent in Acrs-Cts	Proposed Extent in sq.mtrs.
188-6	0.69	2,792.43
201-1	0.50	2,023.50
201-2	0.50	2,023.50
201-3	0.22	890.34
201-4	0.57	2,306.79
201-6	0.29	1,173.63
201-7	1.20	4,856.40
201-8	0.05	202.35
201-9p	1.91	7,729.77
201-10p	0.73	2,954.31
201-11	1.88	7,608.36
201-12	0.12	485.64
201-13	0.10	404.70
201-15p	0.13	526.11
202-2p	2.75	11,139.05
TOTAL	11.64	47,116.88

LAYOUT PLAN (Scale - 1:500)

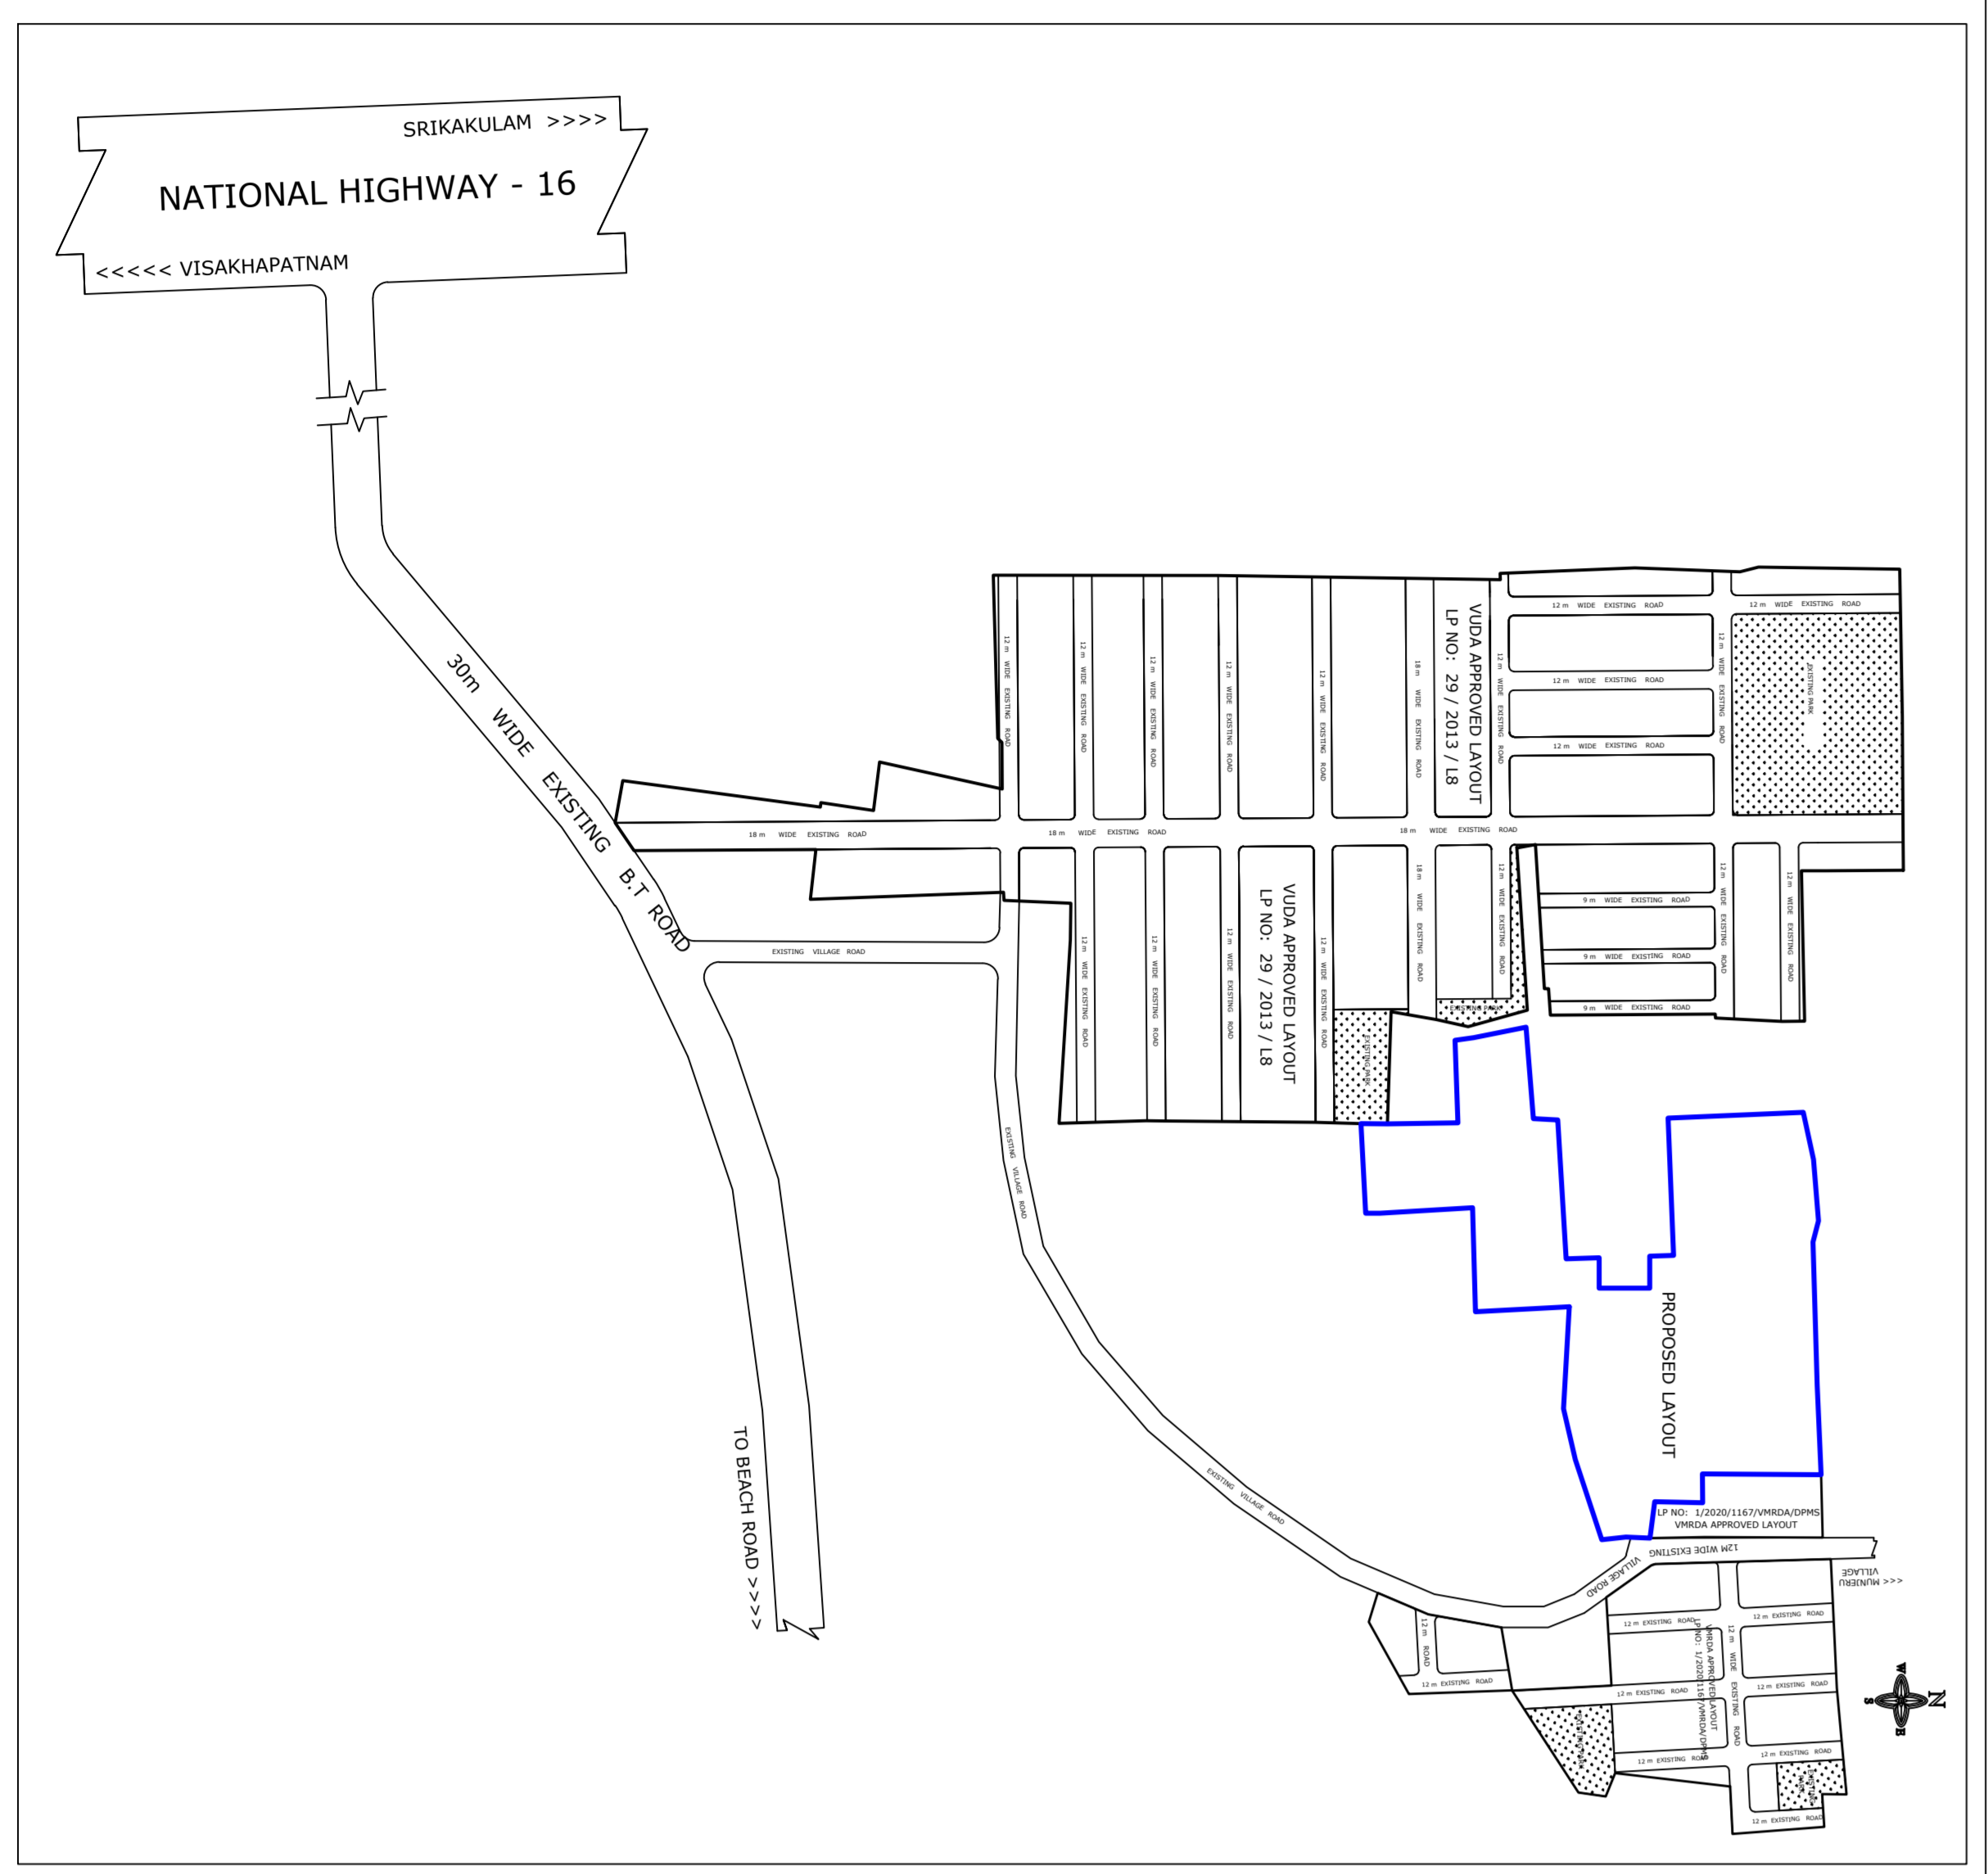

COMBINED FMB SKETCH IN SY. NO.S: 188/6, 201/1, 2, 3, 4, 6, 7, 8, 9p, 10p, 11, 12, 13, 15p & 202/2p OF GUDUVAYALASA VILLAGE, BHOGAPURAM MANDAL, VIZIANAGARAM DISTRICT.

Sl. No.	Survey No.	Area (Acres)	Area (Sq. Mtrs.)	Remarks
1	188/6	0.69	2792.43	
2	201-1	0.50	2023.50	
3	201-2	0.50	2023.50	
4	201-3	0.22	890.34	
5	201-4	0.57	2306.79	
6	201-6	0.29	1173.63	
7	201-7	1.20	4856.40	
8	201-8	0.05	202.35	
9	201-9p	1.91	7729.77	
10	201-10p	0.73	2954.31	
11	201-11	1.88	7608.36	
12	201-12	0.12	485.64	
13	201-13	0.10	404.70	
14	201-15p	0.13	526.11	
15	202-2p	2.75	11139.05	
16	TOTAL	11.64	47116.88	

COORINATE

UTM Zone: 48Q UTM Easting: 500000 UTM Northing: 7500000

Scale: 1:500

Projection: UTM

Units: Meter

Color: Blue for roads, Green for parks, Yellow for open spaces, Grey for buildings.

