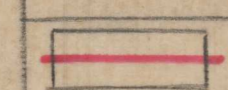



PROPOSED E.W.S LAY
 OUT PLAN FOR S.NO 27/P OF
 MADHURAWADA VILLAGE
 OF VISAKHAPATNAM(DT)

LAND USE ANALYSIS

SL.NO	DESCRIPTION	EXTENT ACCTS	PERCENTAGE
1	PLOTTED AREA	1.50	46.15
2	ROADS AREA	1.00	30.76
3	OPENSACE AREA	0.75	23.09
		3.25	100.00

 LAY OUT BOUNDARY

SL.NO	SIZE OF PLOTS	NO. OF PLOTS
1	18' x 30'	121

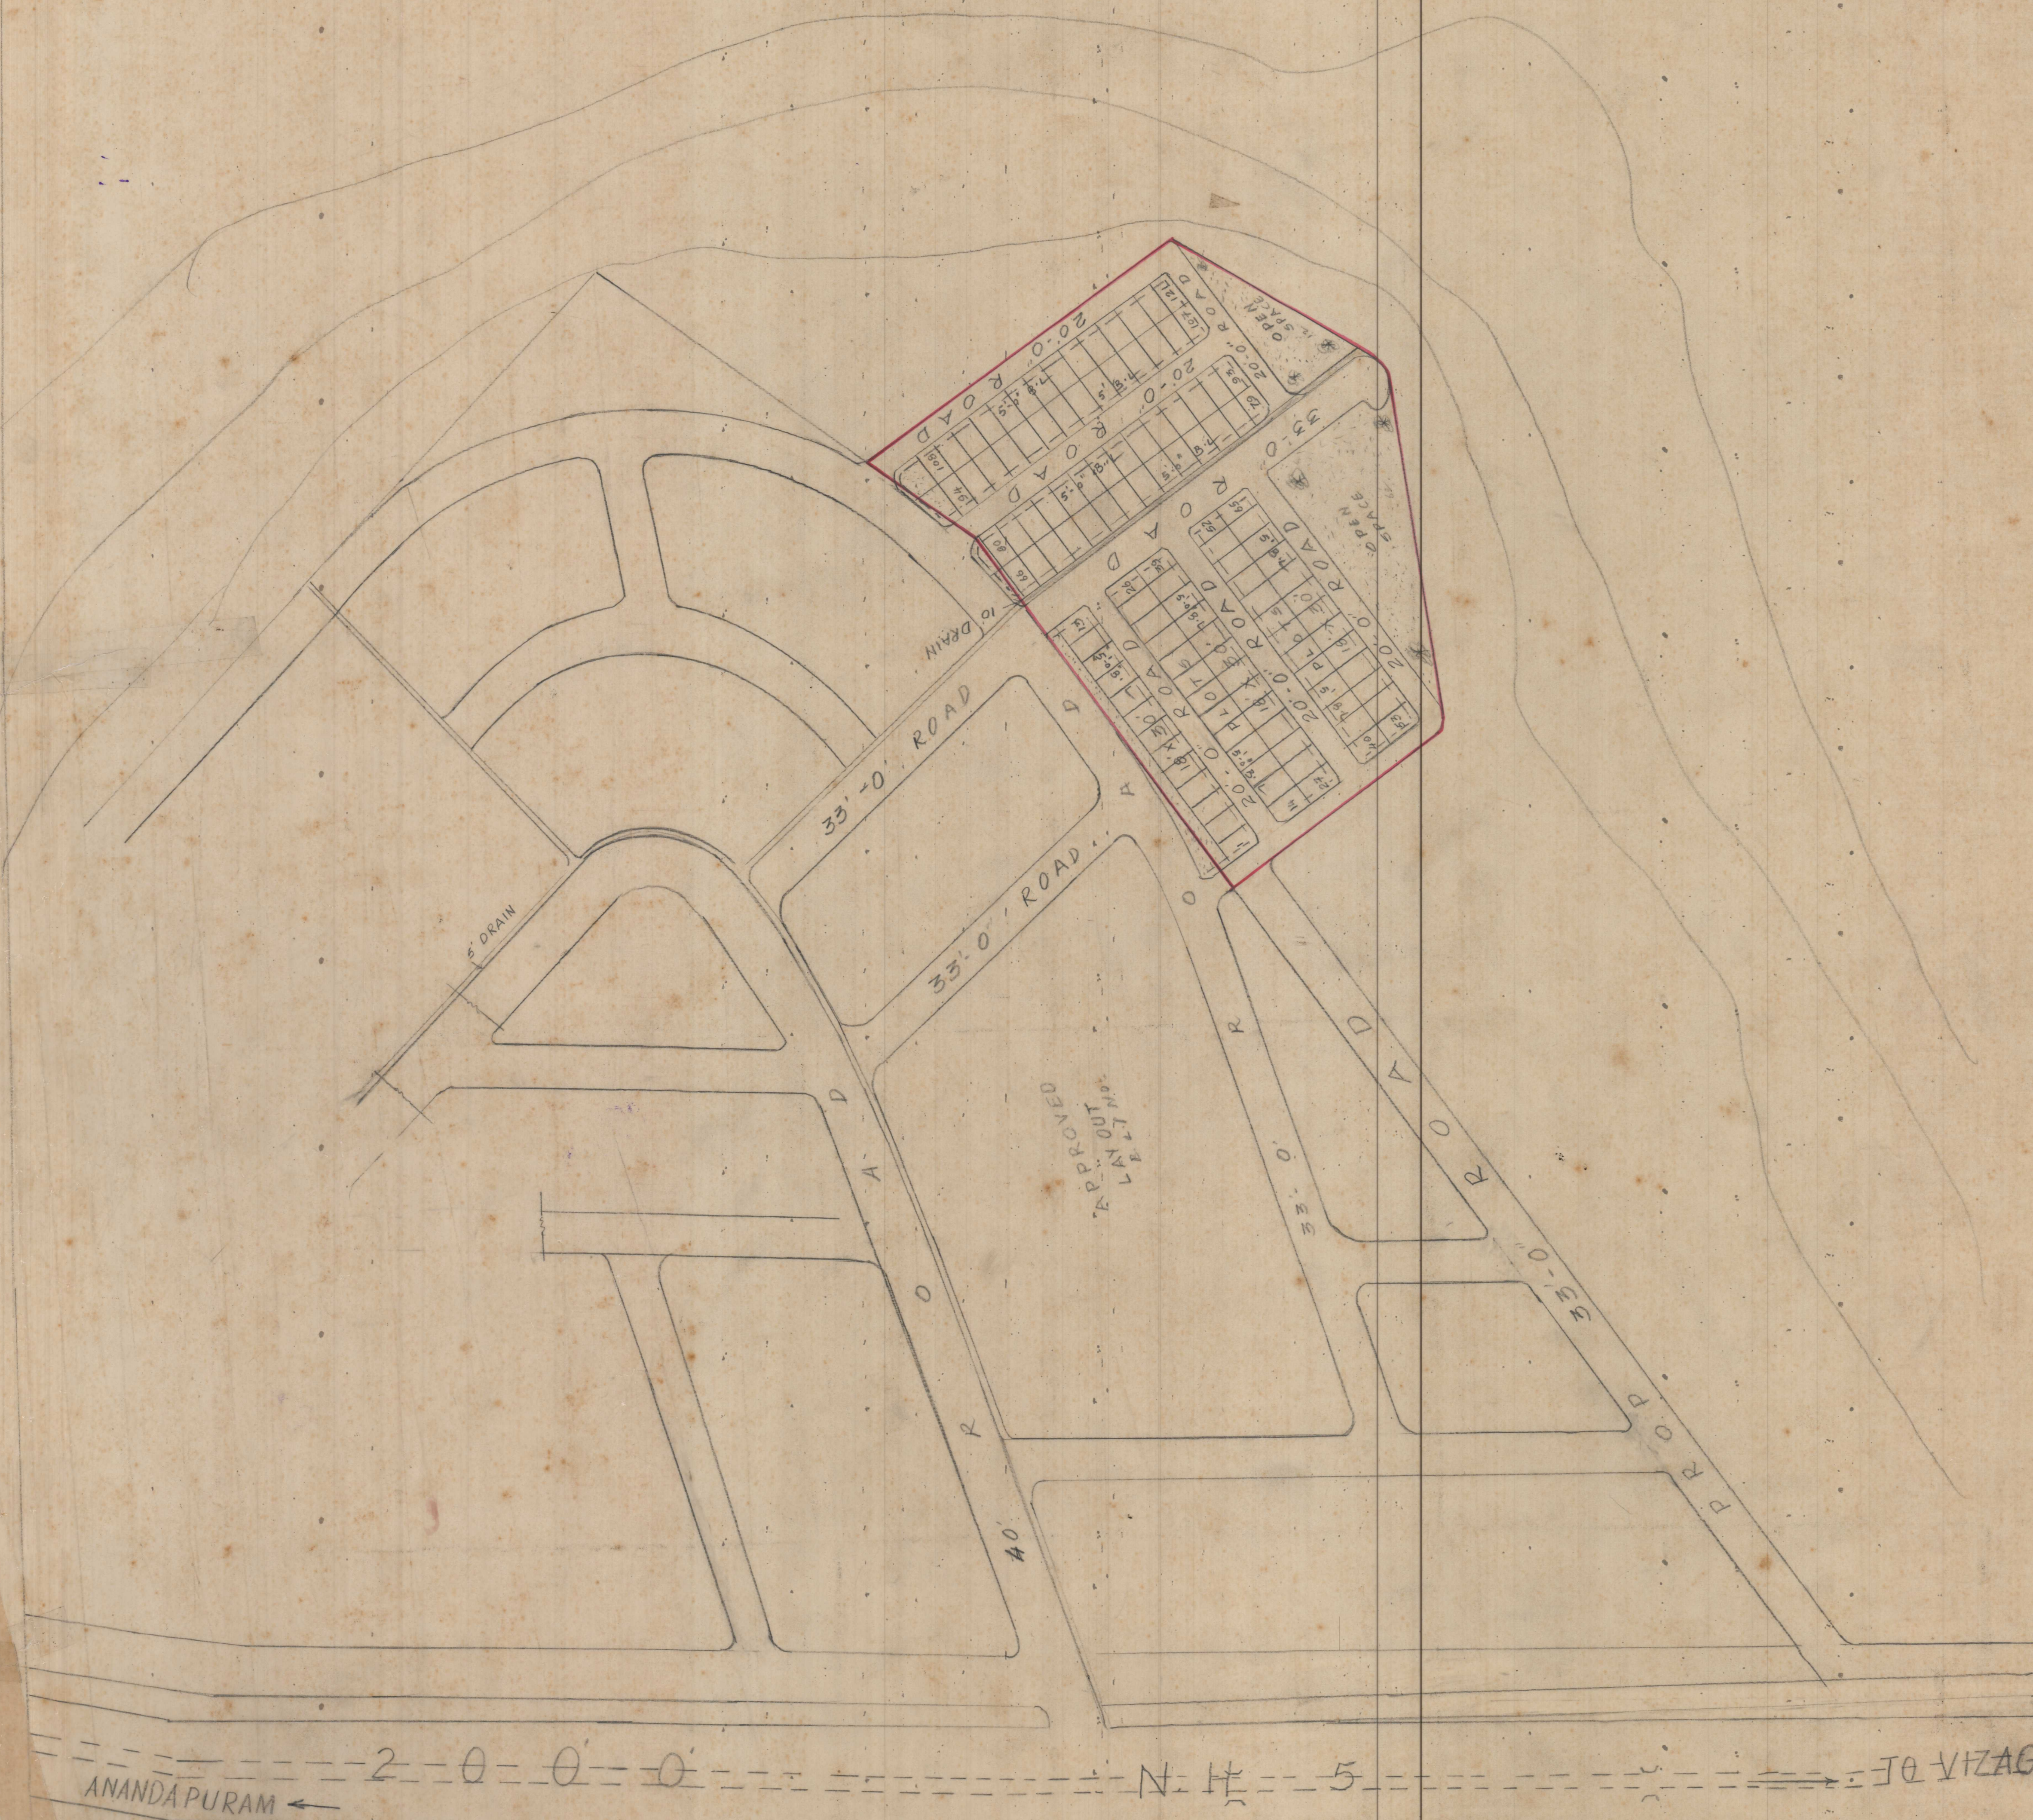

SCALE 1" = 66'-0"
 FILE R.CNO: 179/90
 L.P. NO 19/90



Ch. Ramakrishna
 A.D.M. 20/1/90

[Signature]
 CHIEF PLANNING OFFICER

G. Kambhampati
 JUNIOR PLANNING OFFICER

[Signature]
 ASSISTANT PLANNING OFFICER

[Signature]
 VICE CHAIRMAN

ANANDA PURAM ← 2-0-0-0 NH-5 → TO VIZAG

VISAKHAPATNAM URBAN
 DEVELOPMENT AUTHORITY

1591