



LAYOUT PLAN
(Scale: 1:350)

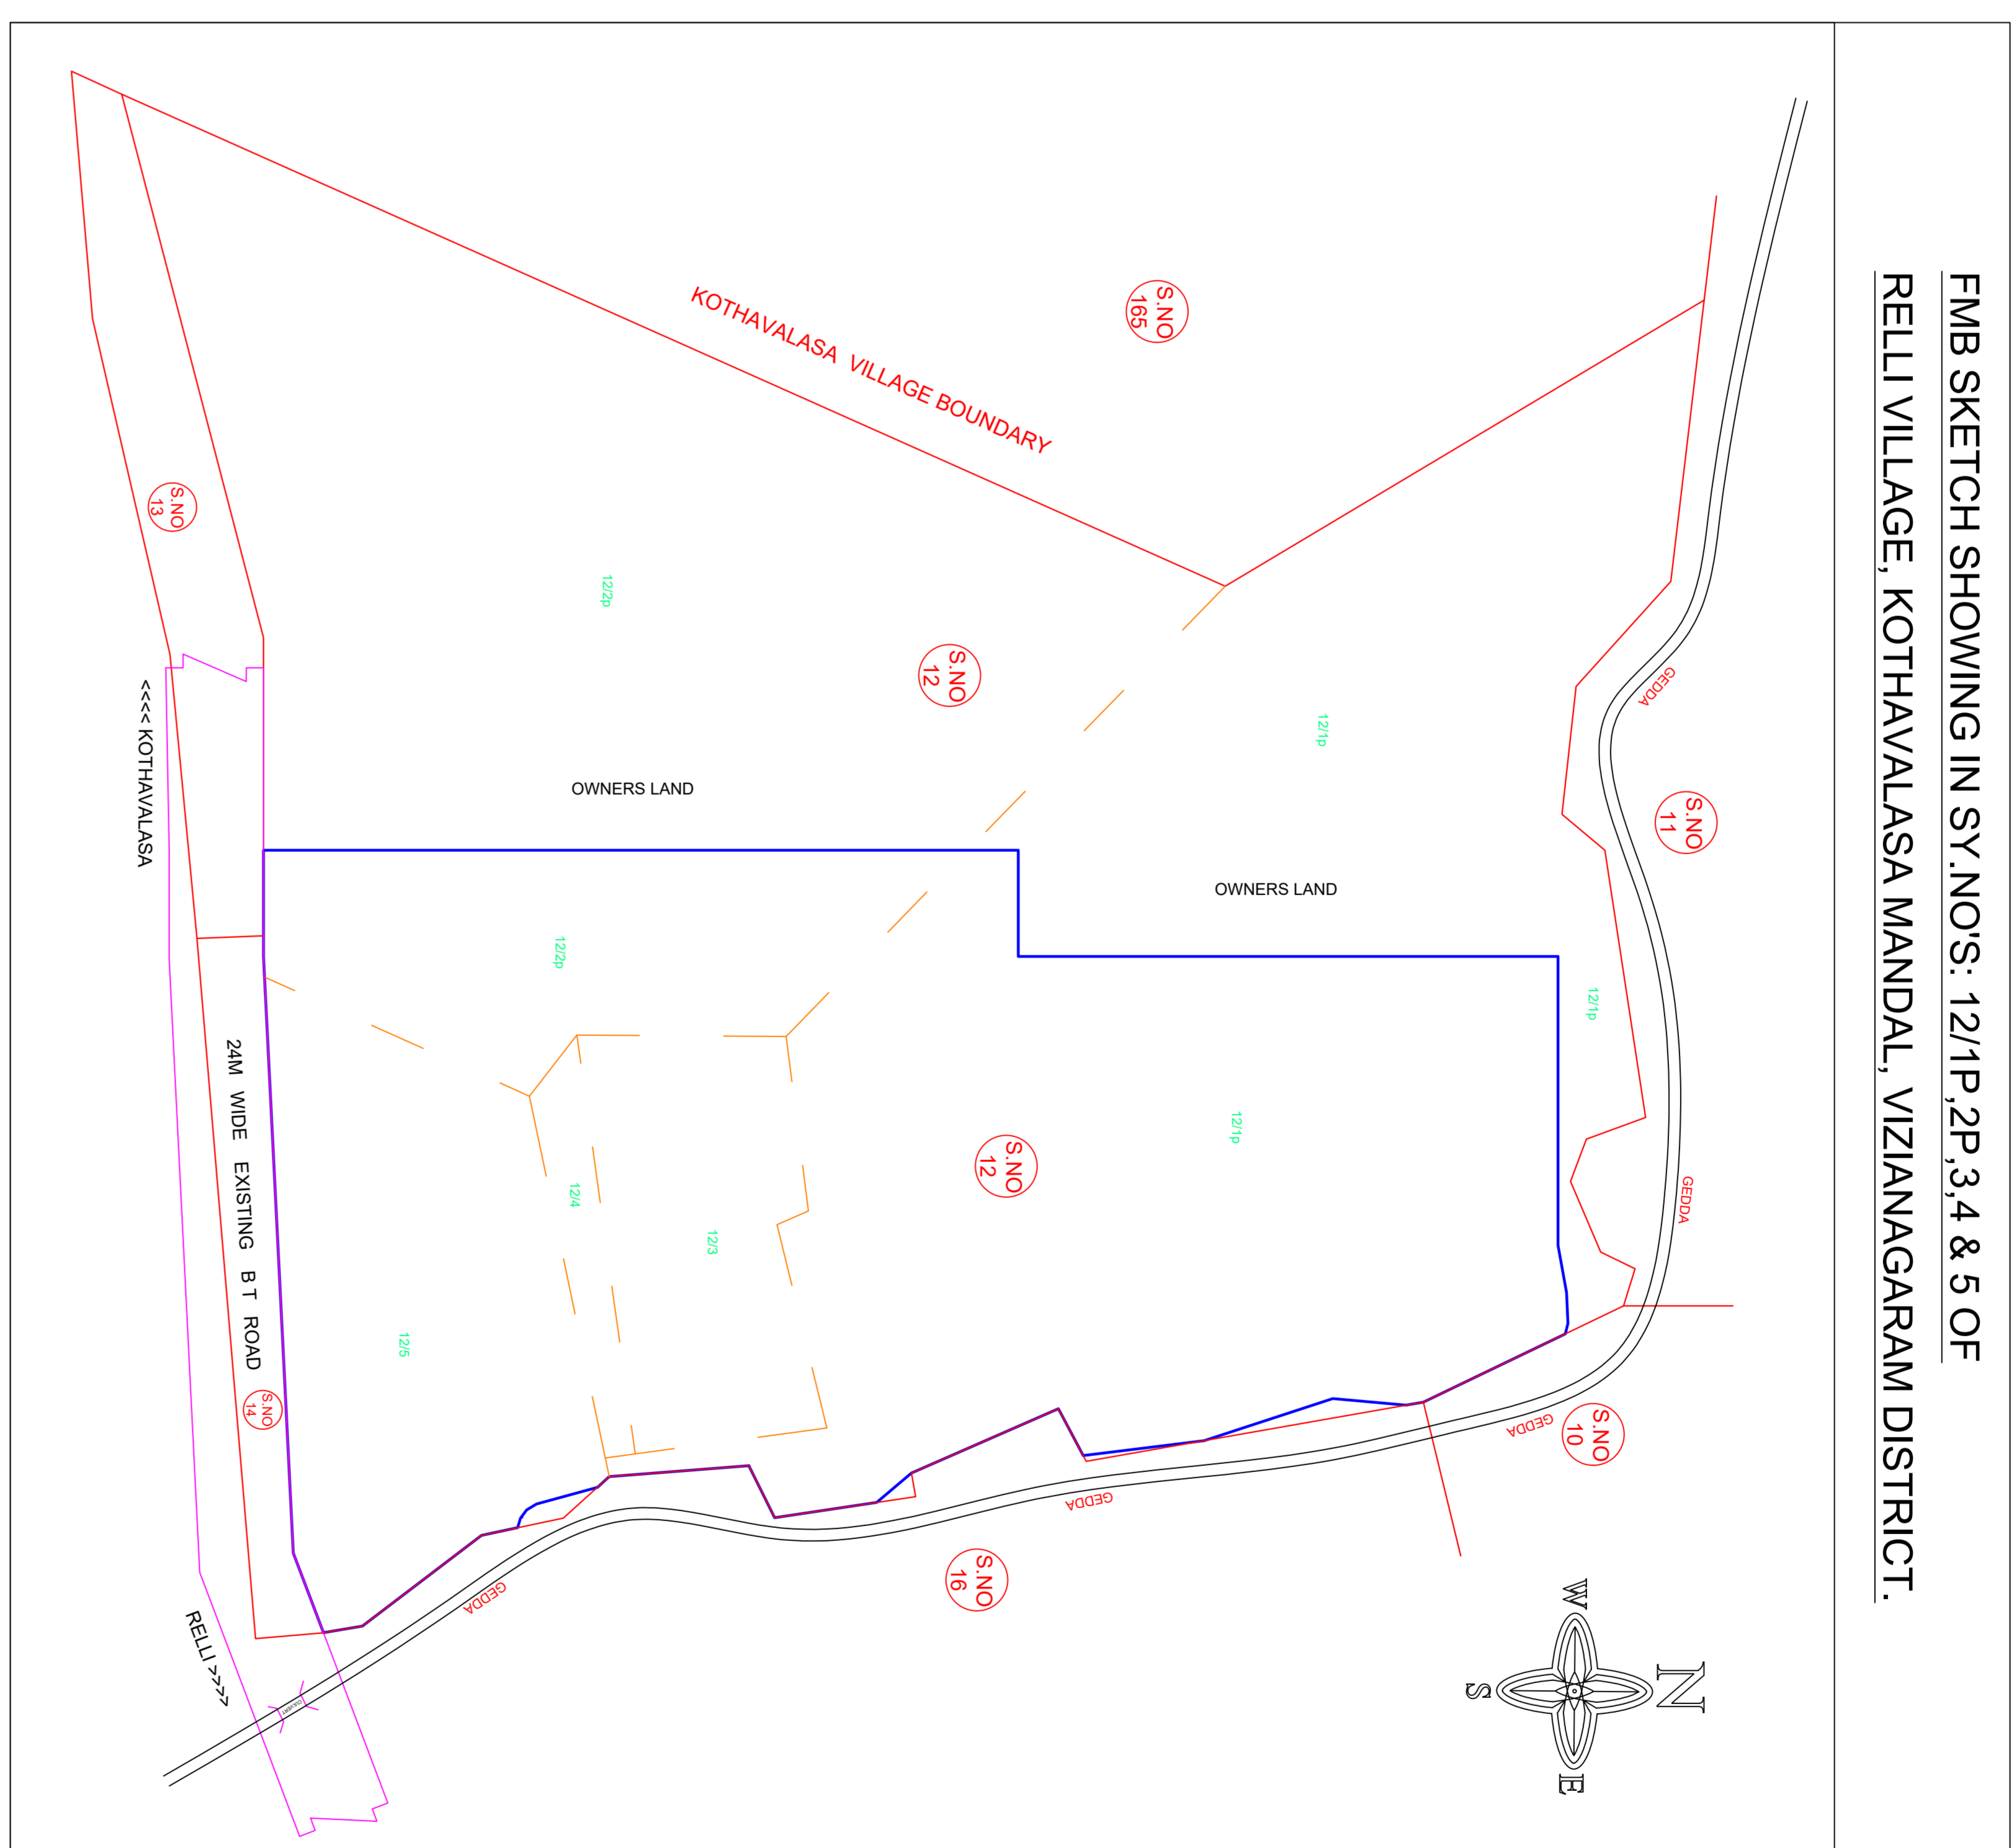

FMB SKETCH SHOWING IN S.NOS: 12/P 2P 3, 4 & 5 OF
RELLI VILLAGE, KOTHAVALASA MANDAL, VIZIANAGARAM DISTRICT.

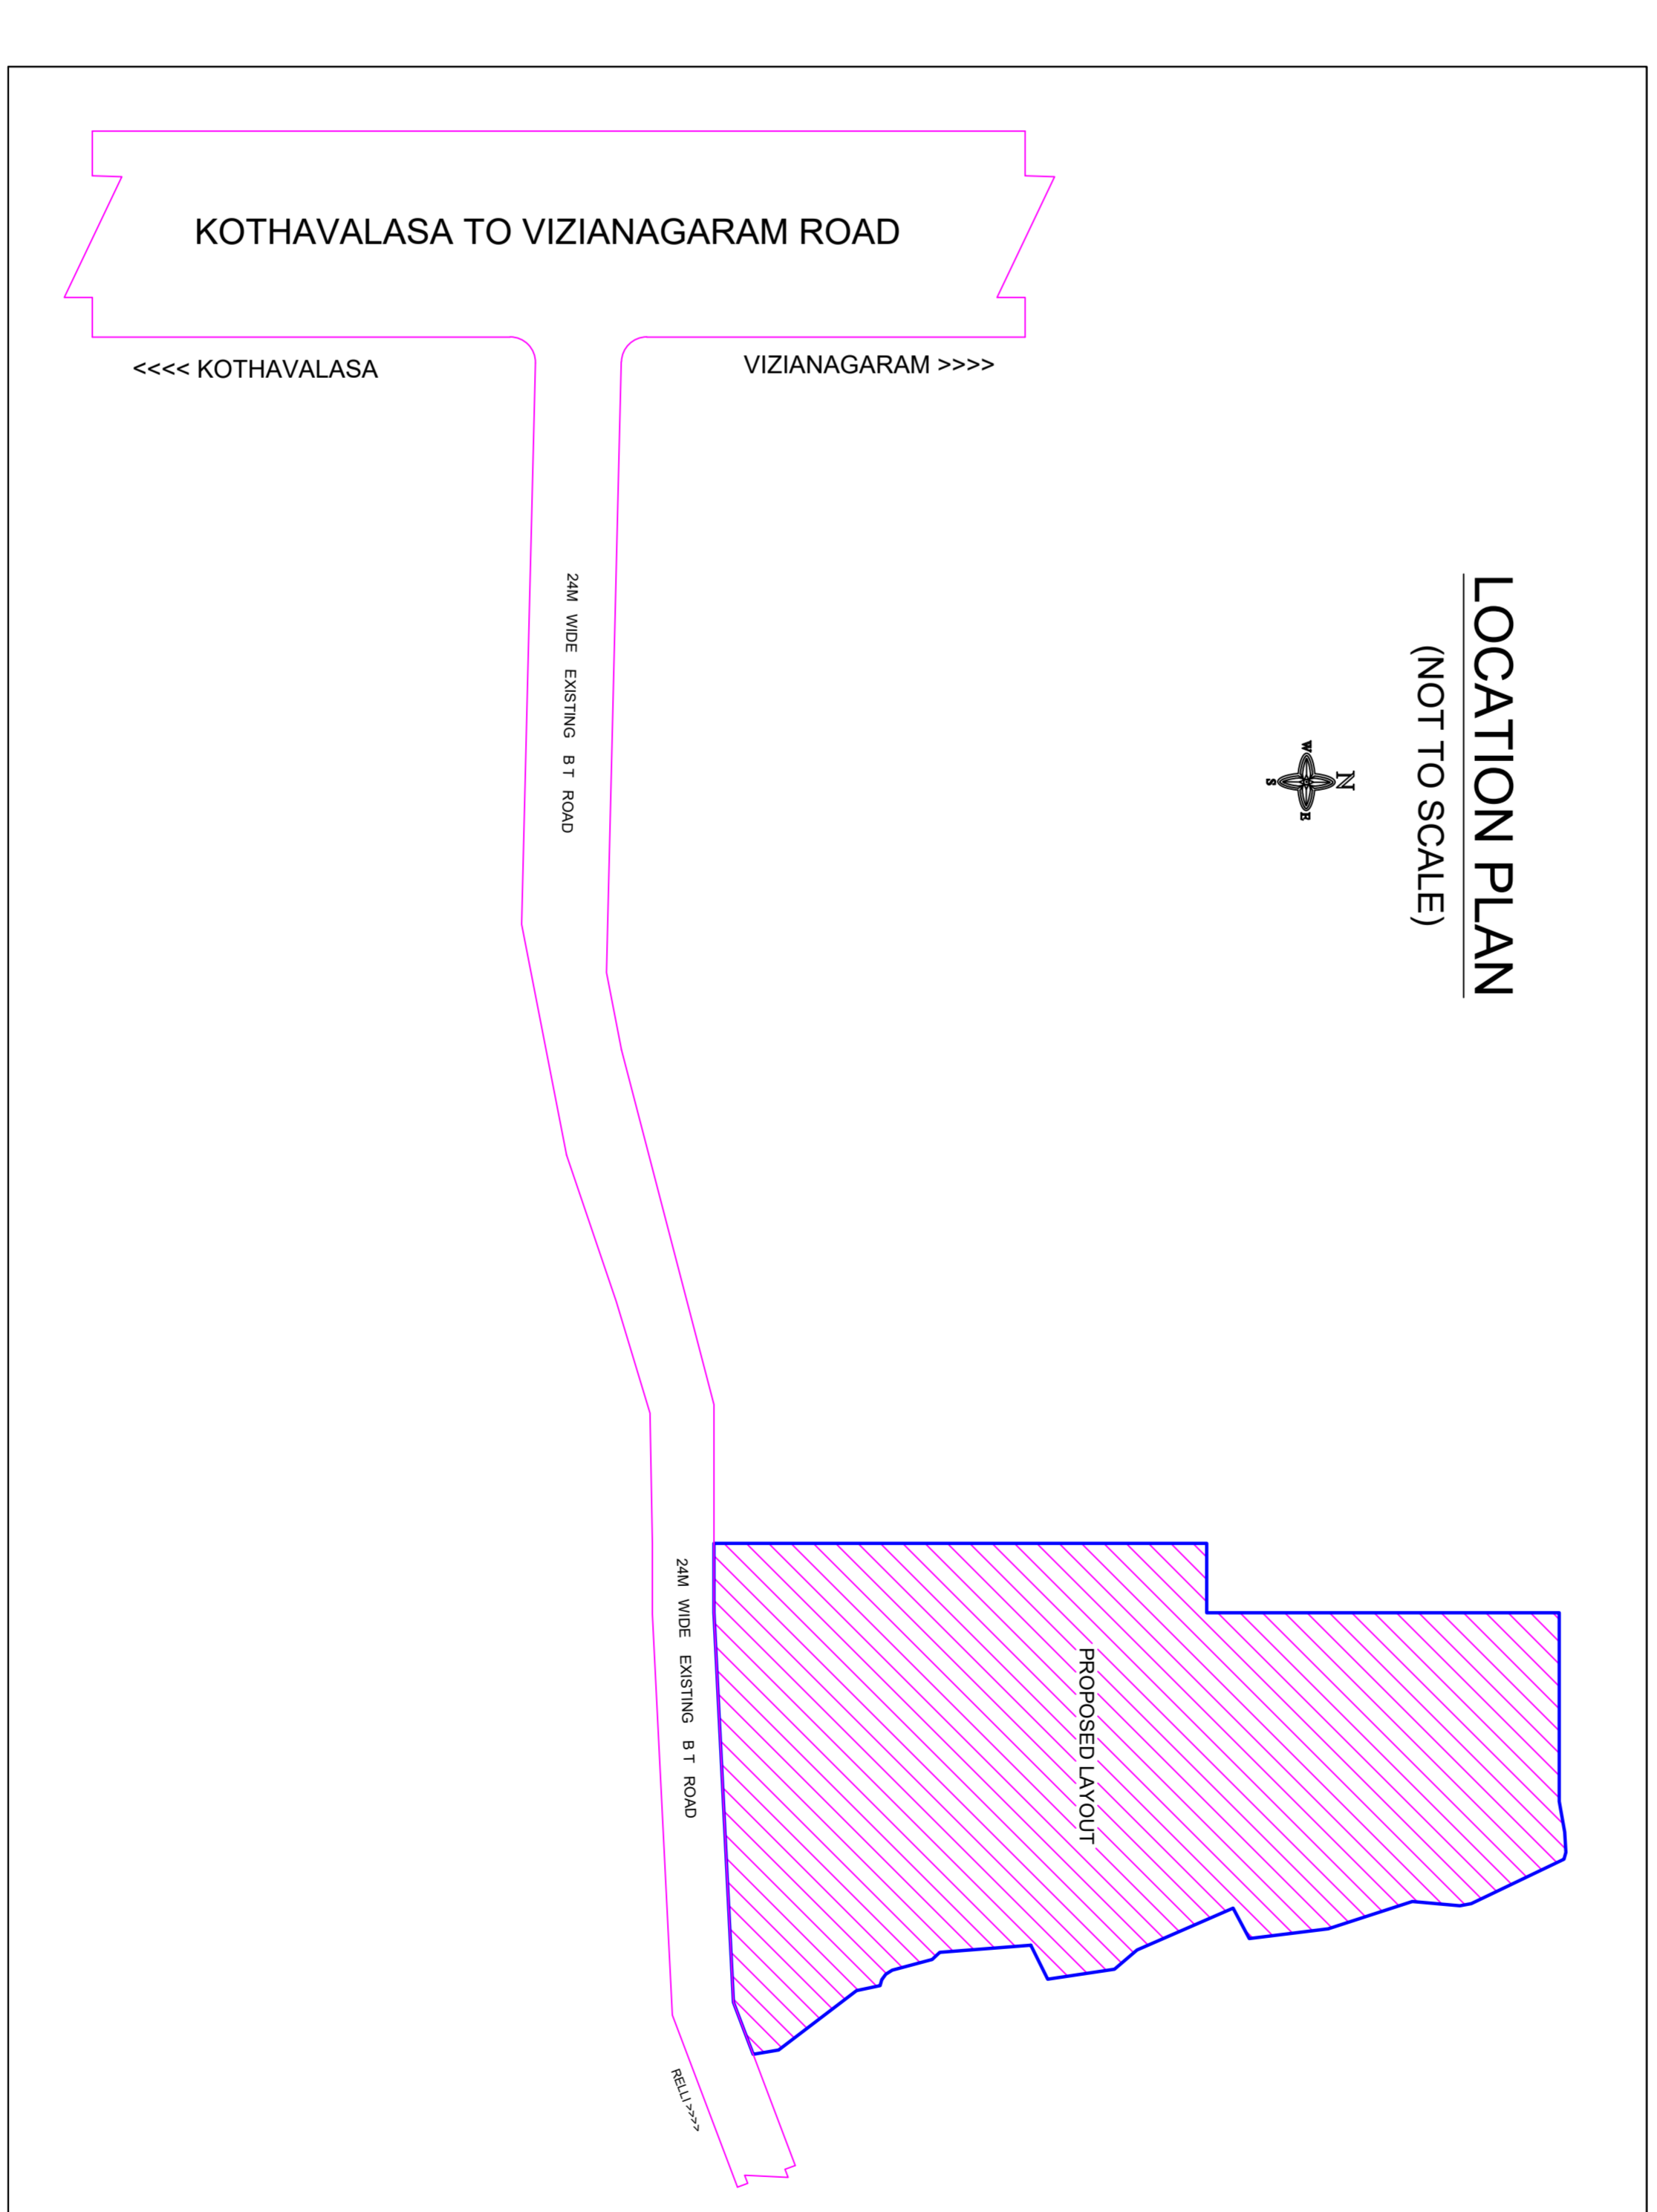

LOCATION PLAN
(NOT TO SCALE)

Detailed data table with 30 columns including S.No., Proposed Extent Sq. Mts., and Total. The table lists various plots and their respective areas, culminating in a total area of 49316.42.

S.No.	Proposed Extent Sq. Mts.
12-1p	25924.76
12-2p	8928.00
12-3	5268.22
12-4	920.91
12-5	1007.703
TOTAL	49316.42

CONTRACT
 NAME OF THE CONTRACTOR
 ADDRESS
 CONTACT NUMBER
 SIGNATURE
 DATE

APPROVAL
 NAME OF THE AUTHORITY
 ADDRESS
 CONTACT NUMBER
 SIGNATURE
 DATE