


PROPOSED EWS LAYOUT FOR
FIRE VICTIMS OF GOVINDAPURAM
IN SNO 125/P & 128/P OF MUDAPAKALU
PENNURTHI MANDAL VIZAG(D4)

LAND USE ANALYSIS

SNO	DISCRIPTION	AREA IN ACS	PERCENTAGE
1	PLOTTED AREA	1.63	56.79%
2	ROADS AREA	0.84	29.28%
3	OPEN SPACE AREA	0.40	13.95%
TOTAL		2.87	100.00%

SIZE OF THE PLOT 20x40
AREA OF THE PLOT 88.88 sq/feet
TOTAL NO OF PLOTS 86
LAYOUT BOUNDART

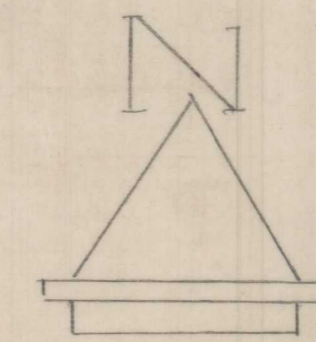

[Signature]
PPS

FILE RC NO. 538/8864
L.P. NO 22/90 (HIS REVISIONS L.P. NO. 10/90)
SCALE 1:33

[Signature]
27.2.90
JUNIOR PLANING OFFICER

[Signature]
CHIEF PLANING OFFICER/C




[Signature]
28.2.90
ASST PLANING OFFICER

[Signature]
VICE CHAIRMAN/TSO

URBAN DEVELOPMENT
AUTHORITY VISAKHAPATNAM

400 NIDE ROAD


PROP 30 ROAD

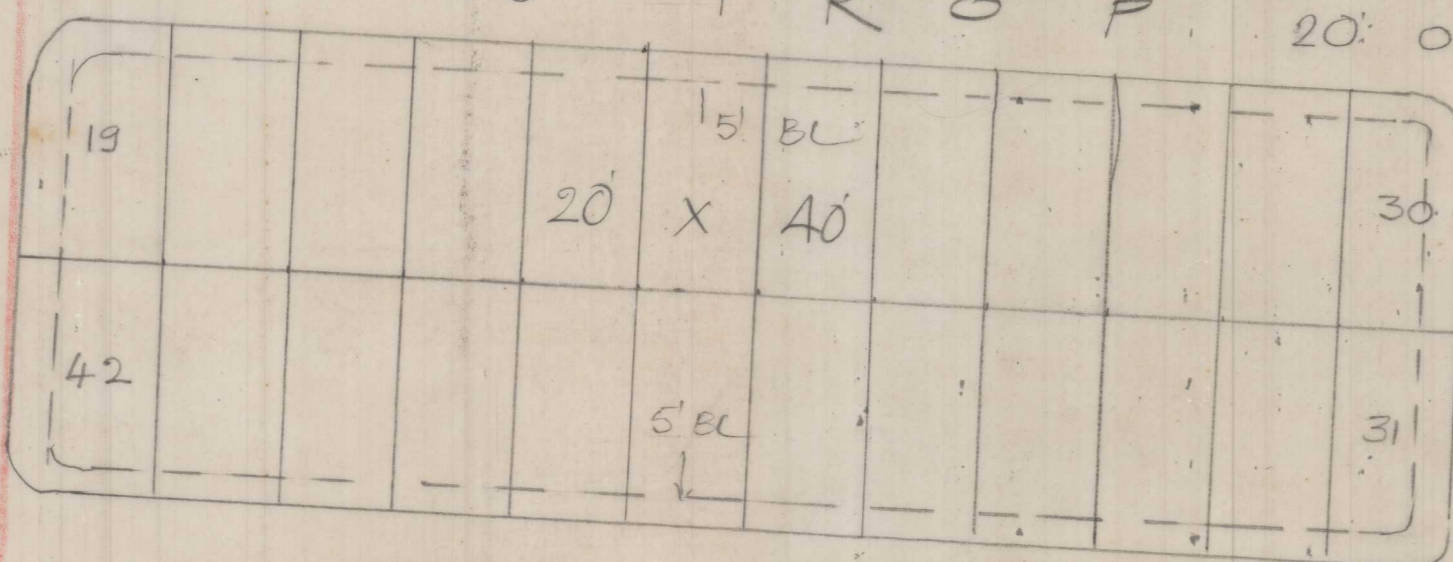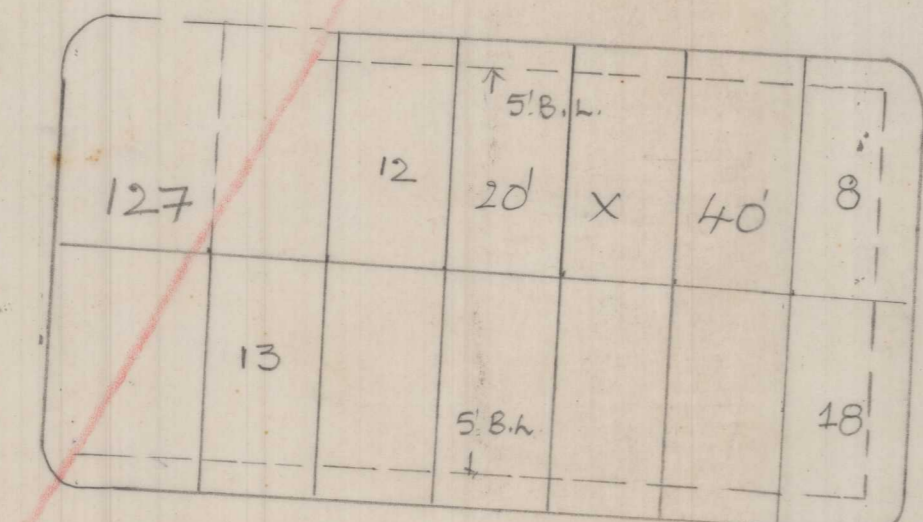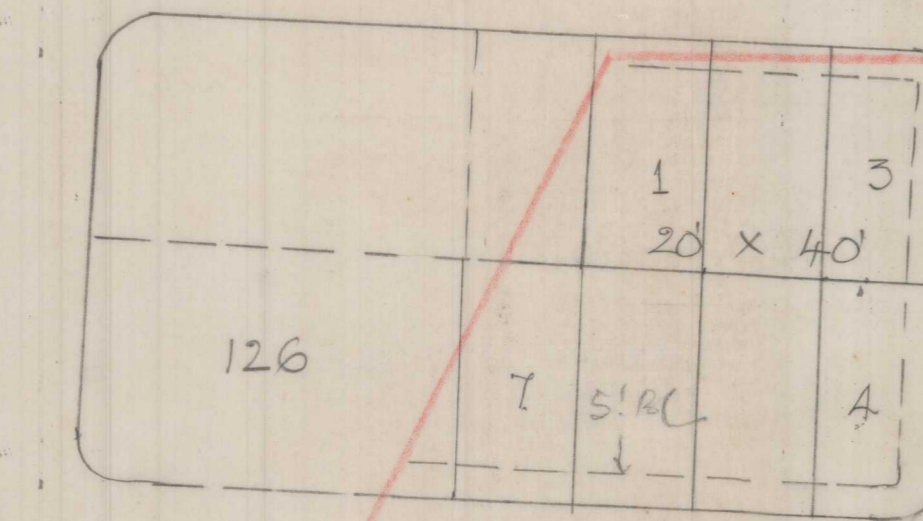


13A



200 ROAD

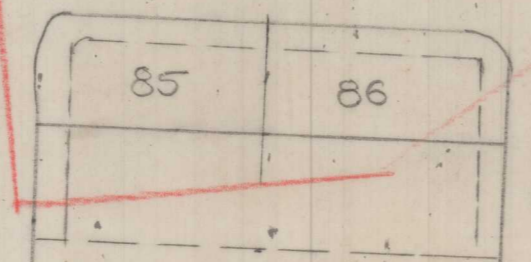


200 ROAD



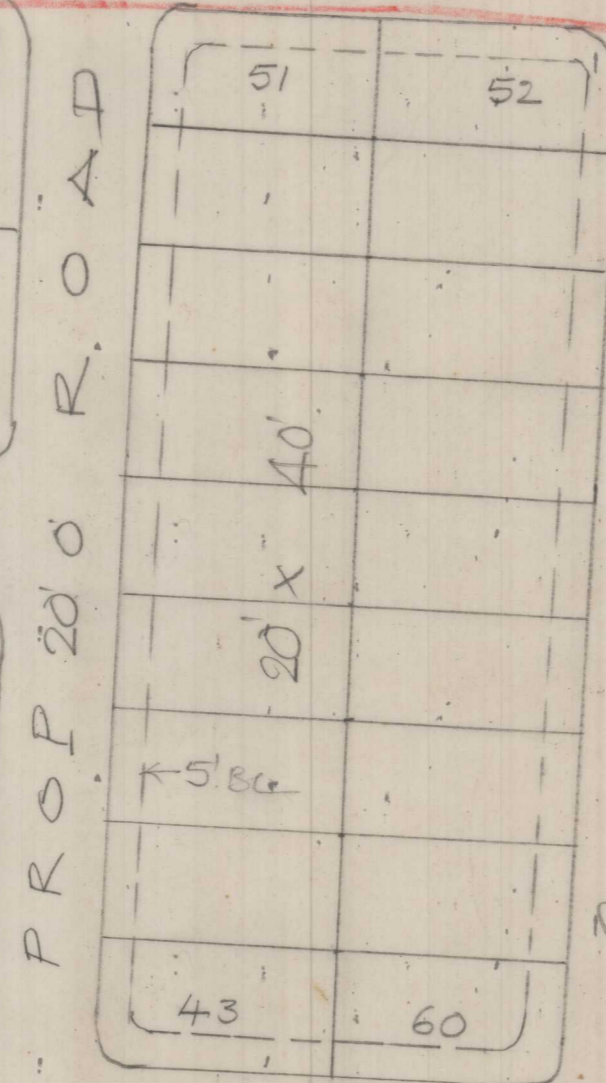


PROP 20 ROAD

PROP 20 ROAD

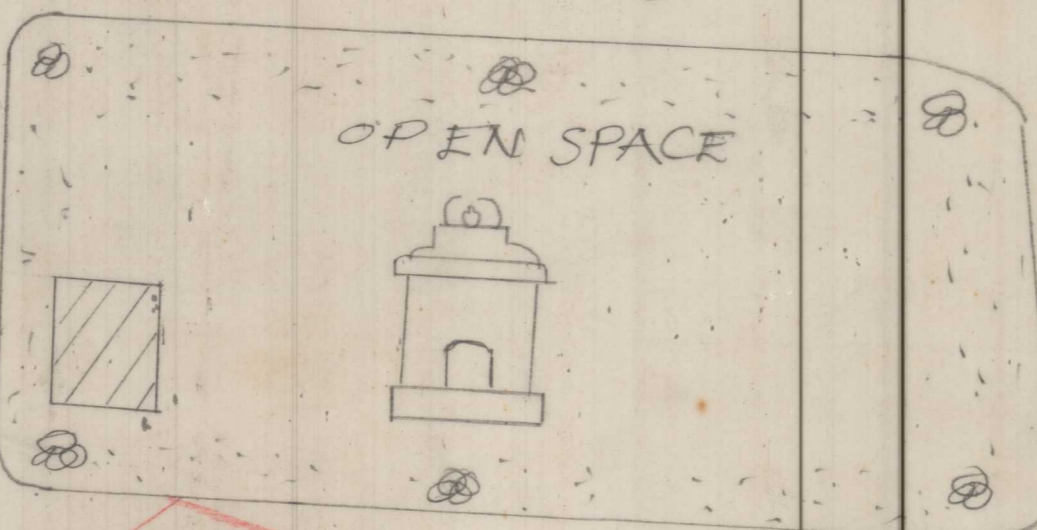

PROP 30 NIDE ROAD

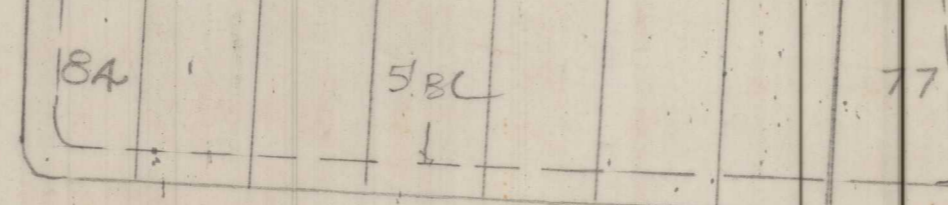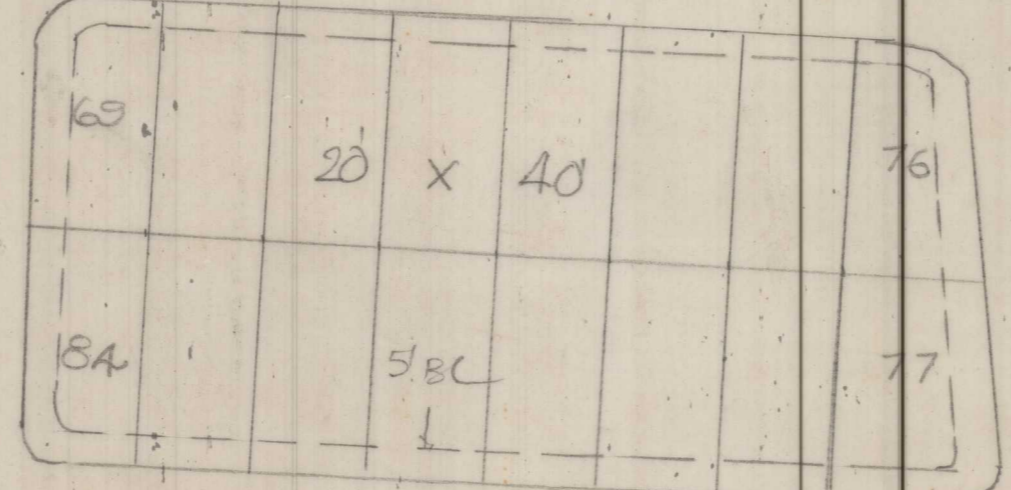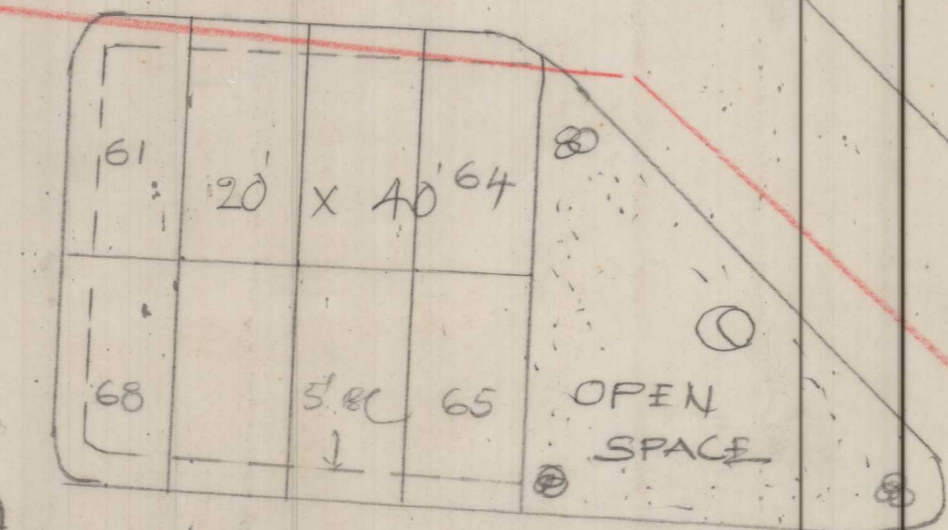

130

PROP 20 ROAD

129