
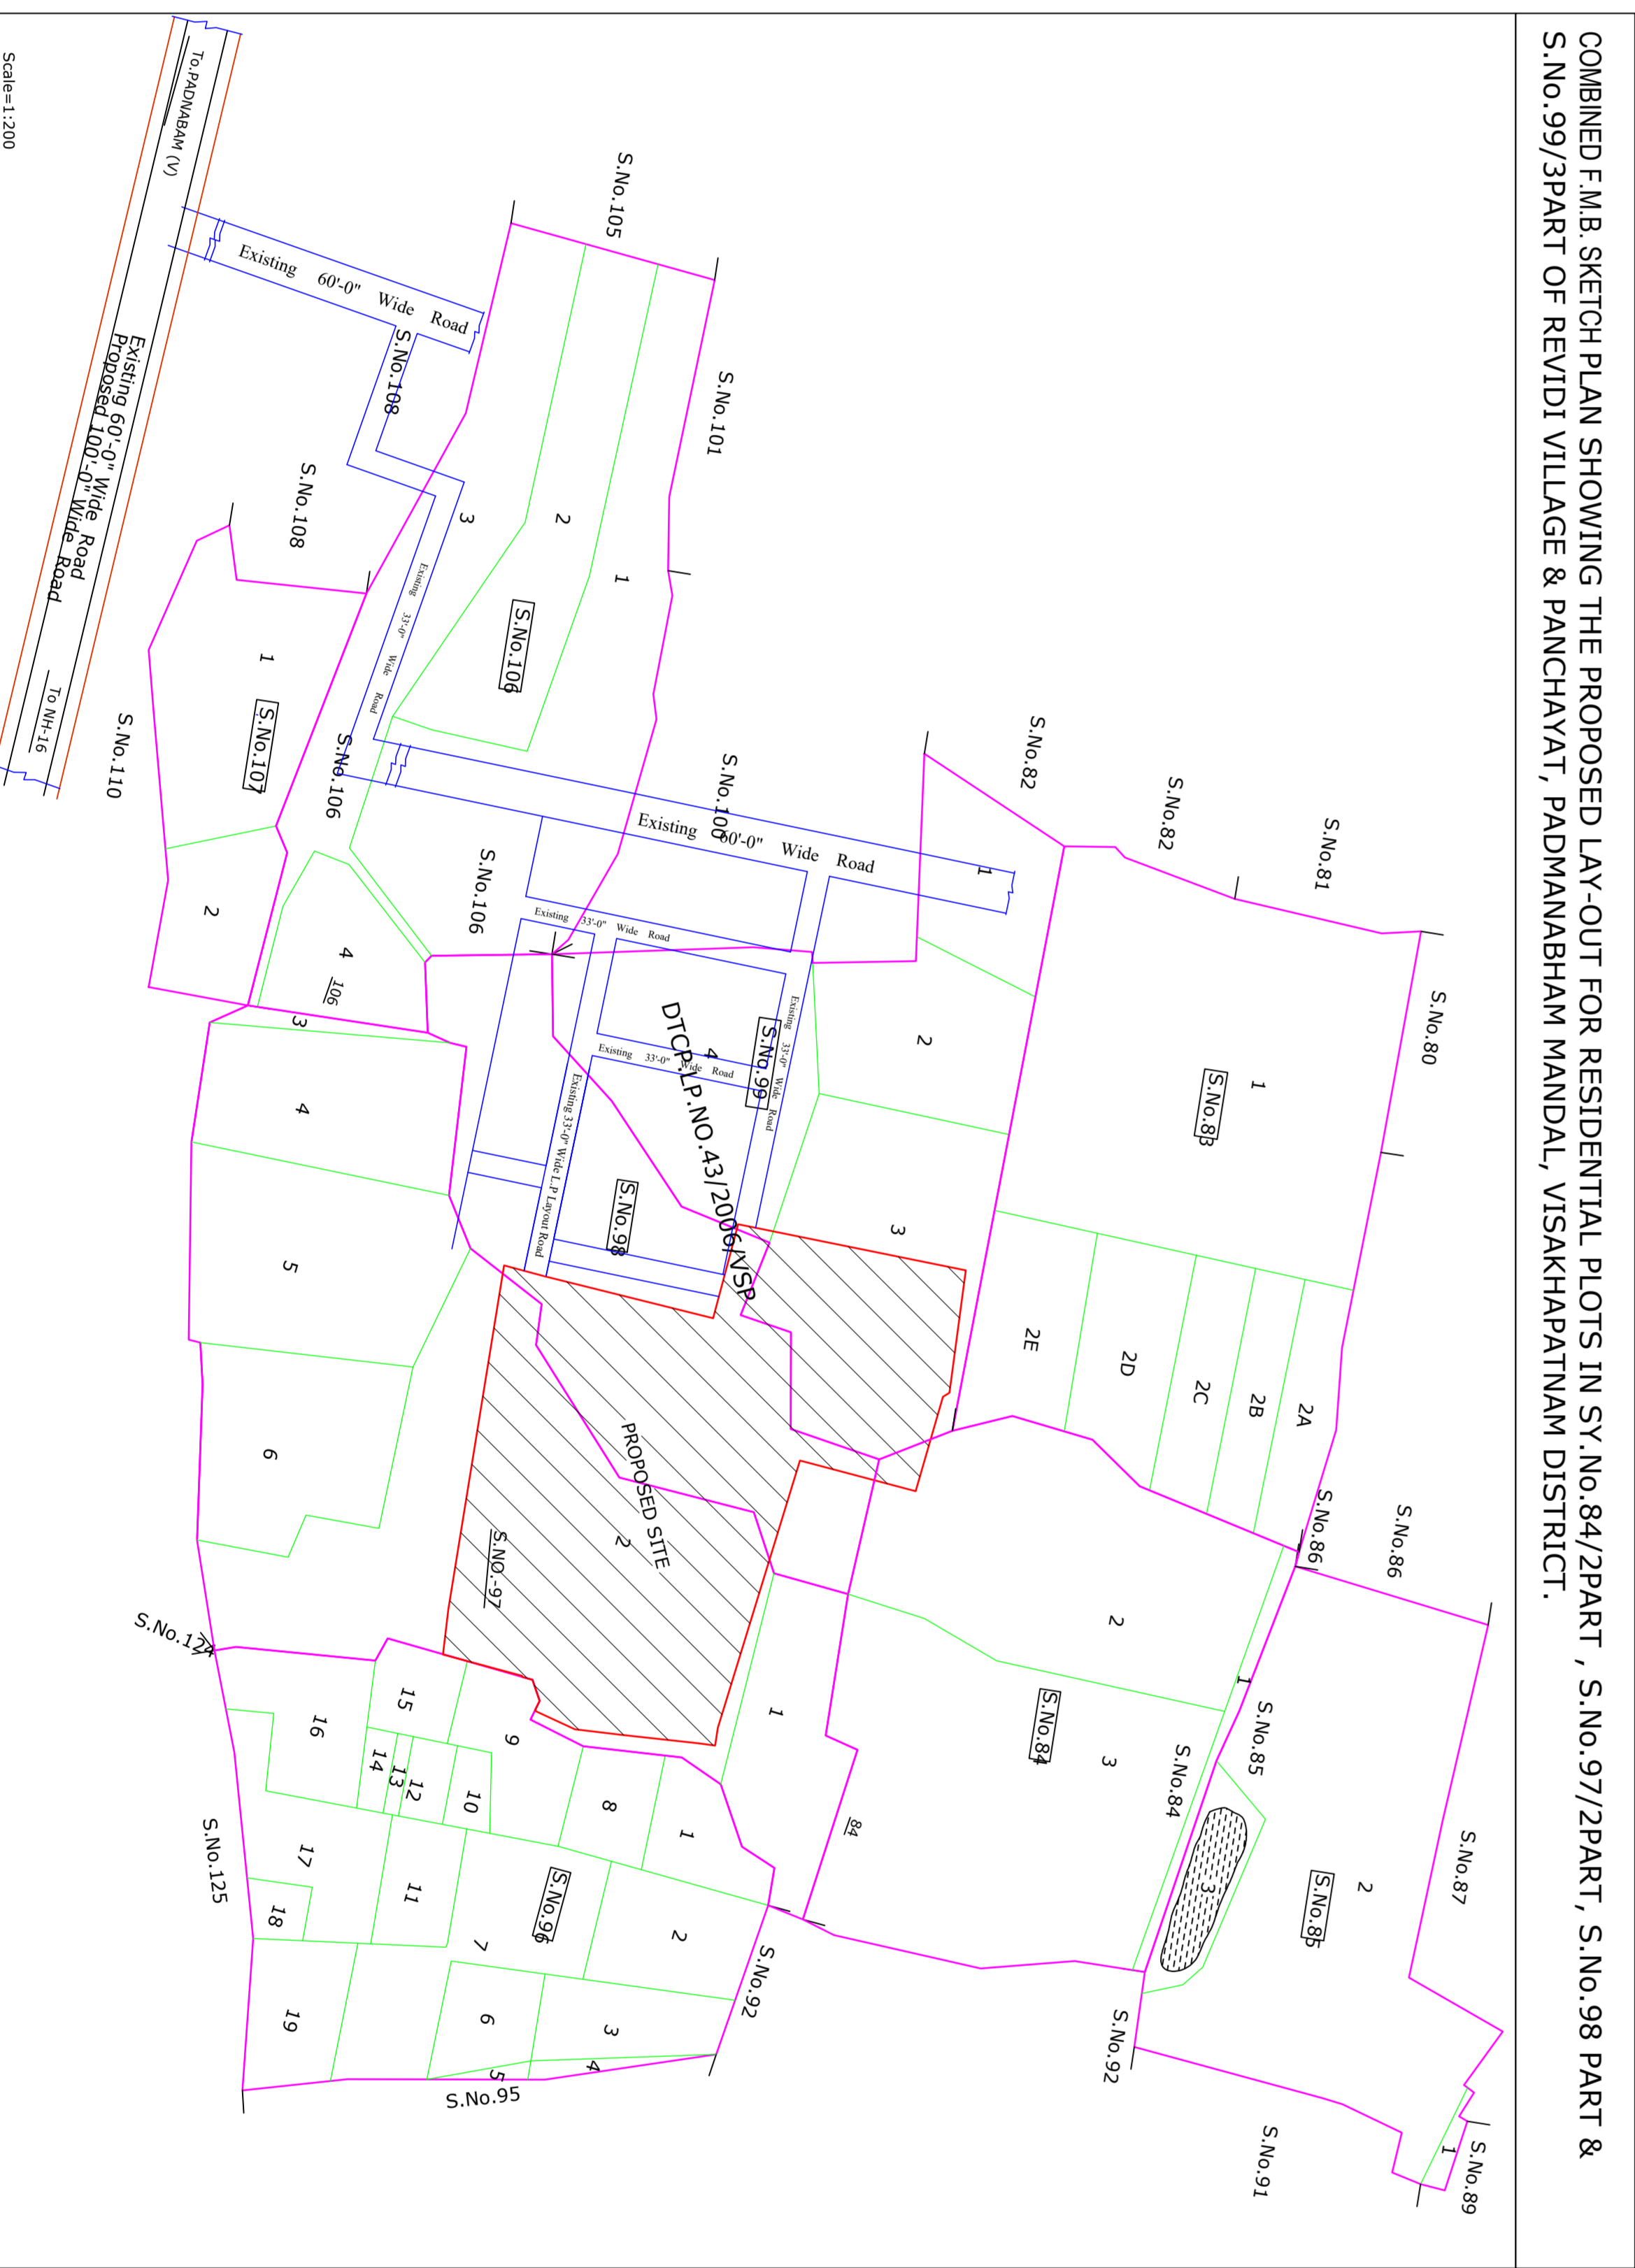
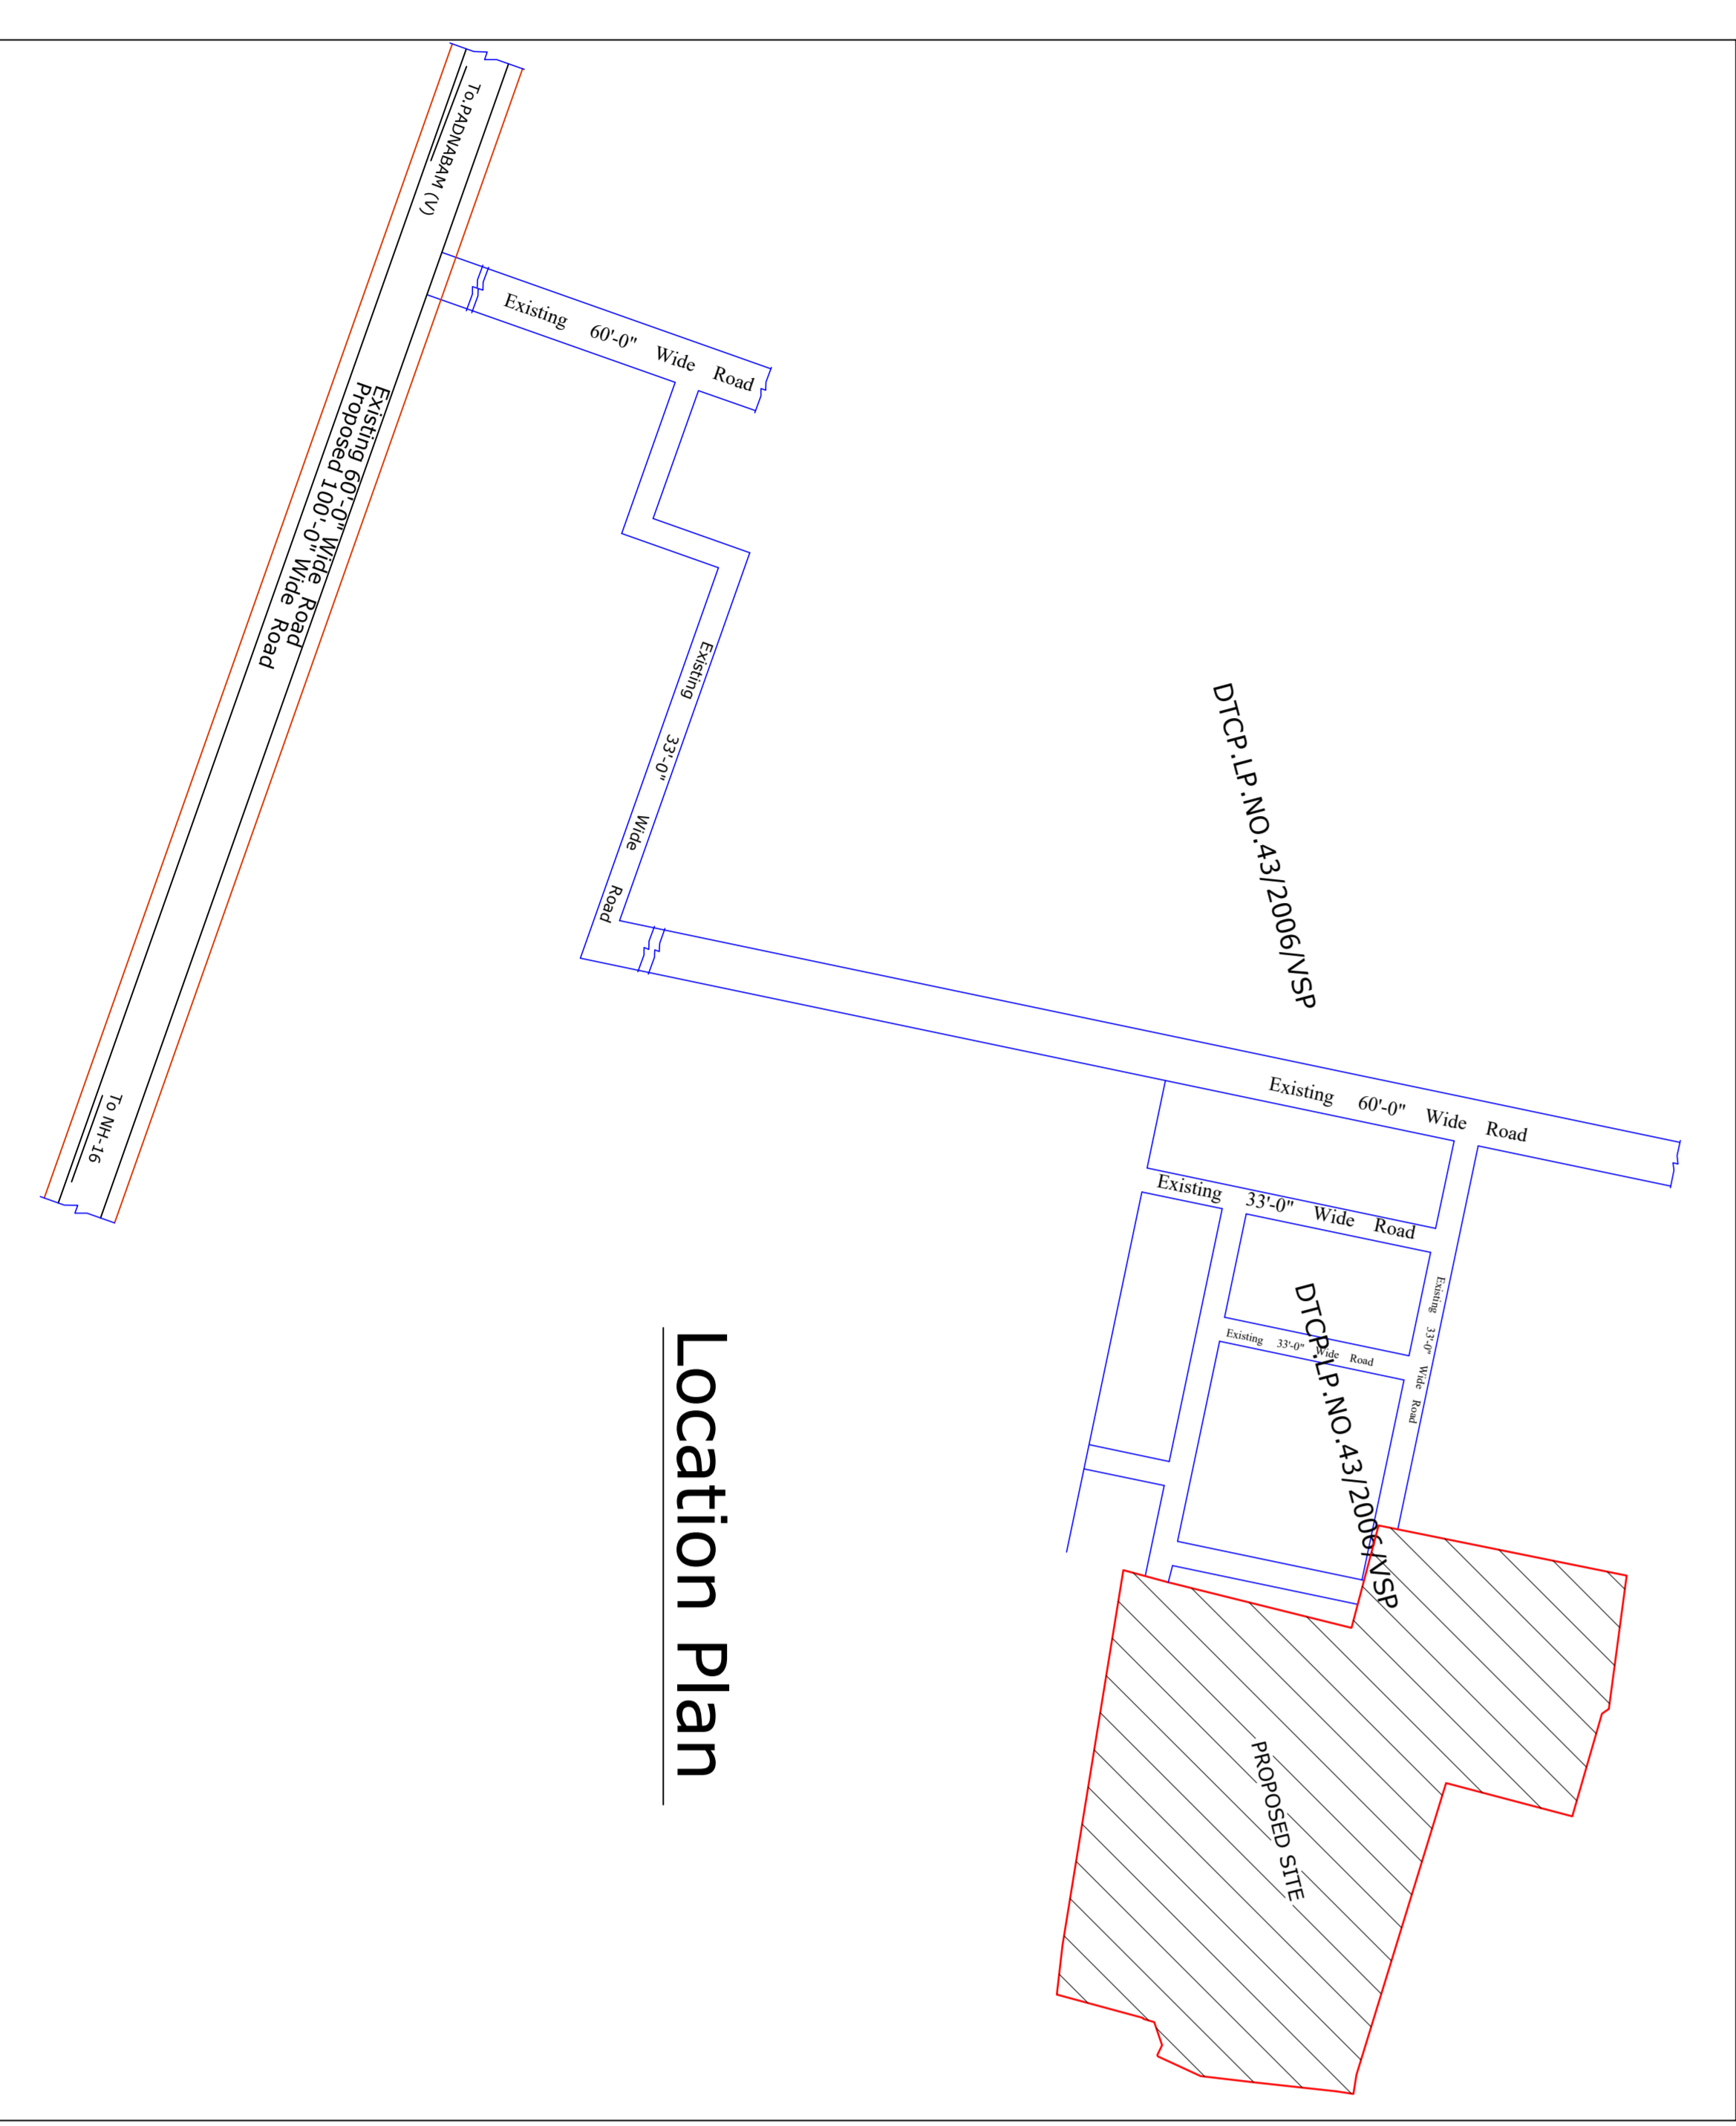


AREA STATEMENT			
REVIDI VILLAGE			
S.NO. Sub-Div.	DOC. EXTENT (Ac.Cts)	PROP. EXTENT (Ac.Cts)	EXTENT (Sq.mts)
84/2	0.25	0.25	1011.75
97/2	4.10	4.10	16592.70
98/1	2.2225	2.2225	8994.46
99/3	1.67	1.67	6758.49
Total	8.2425	8.2425	33357.40

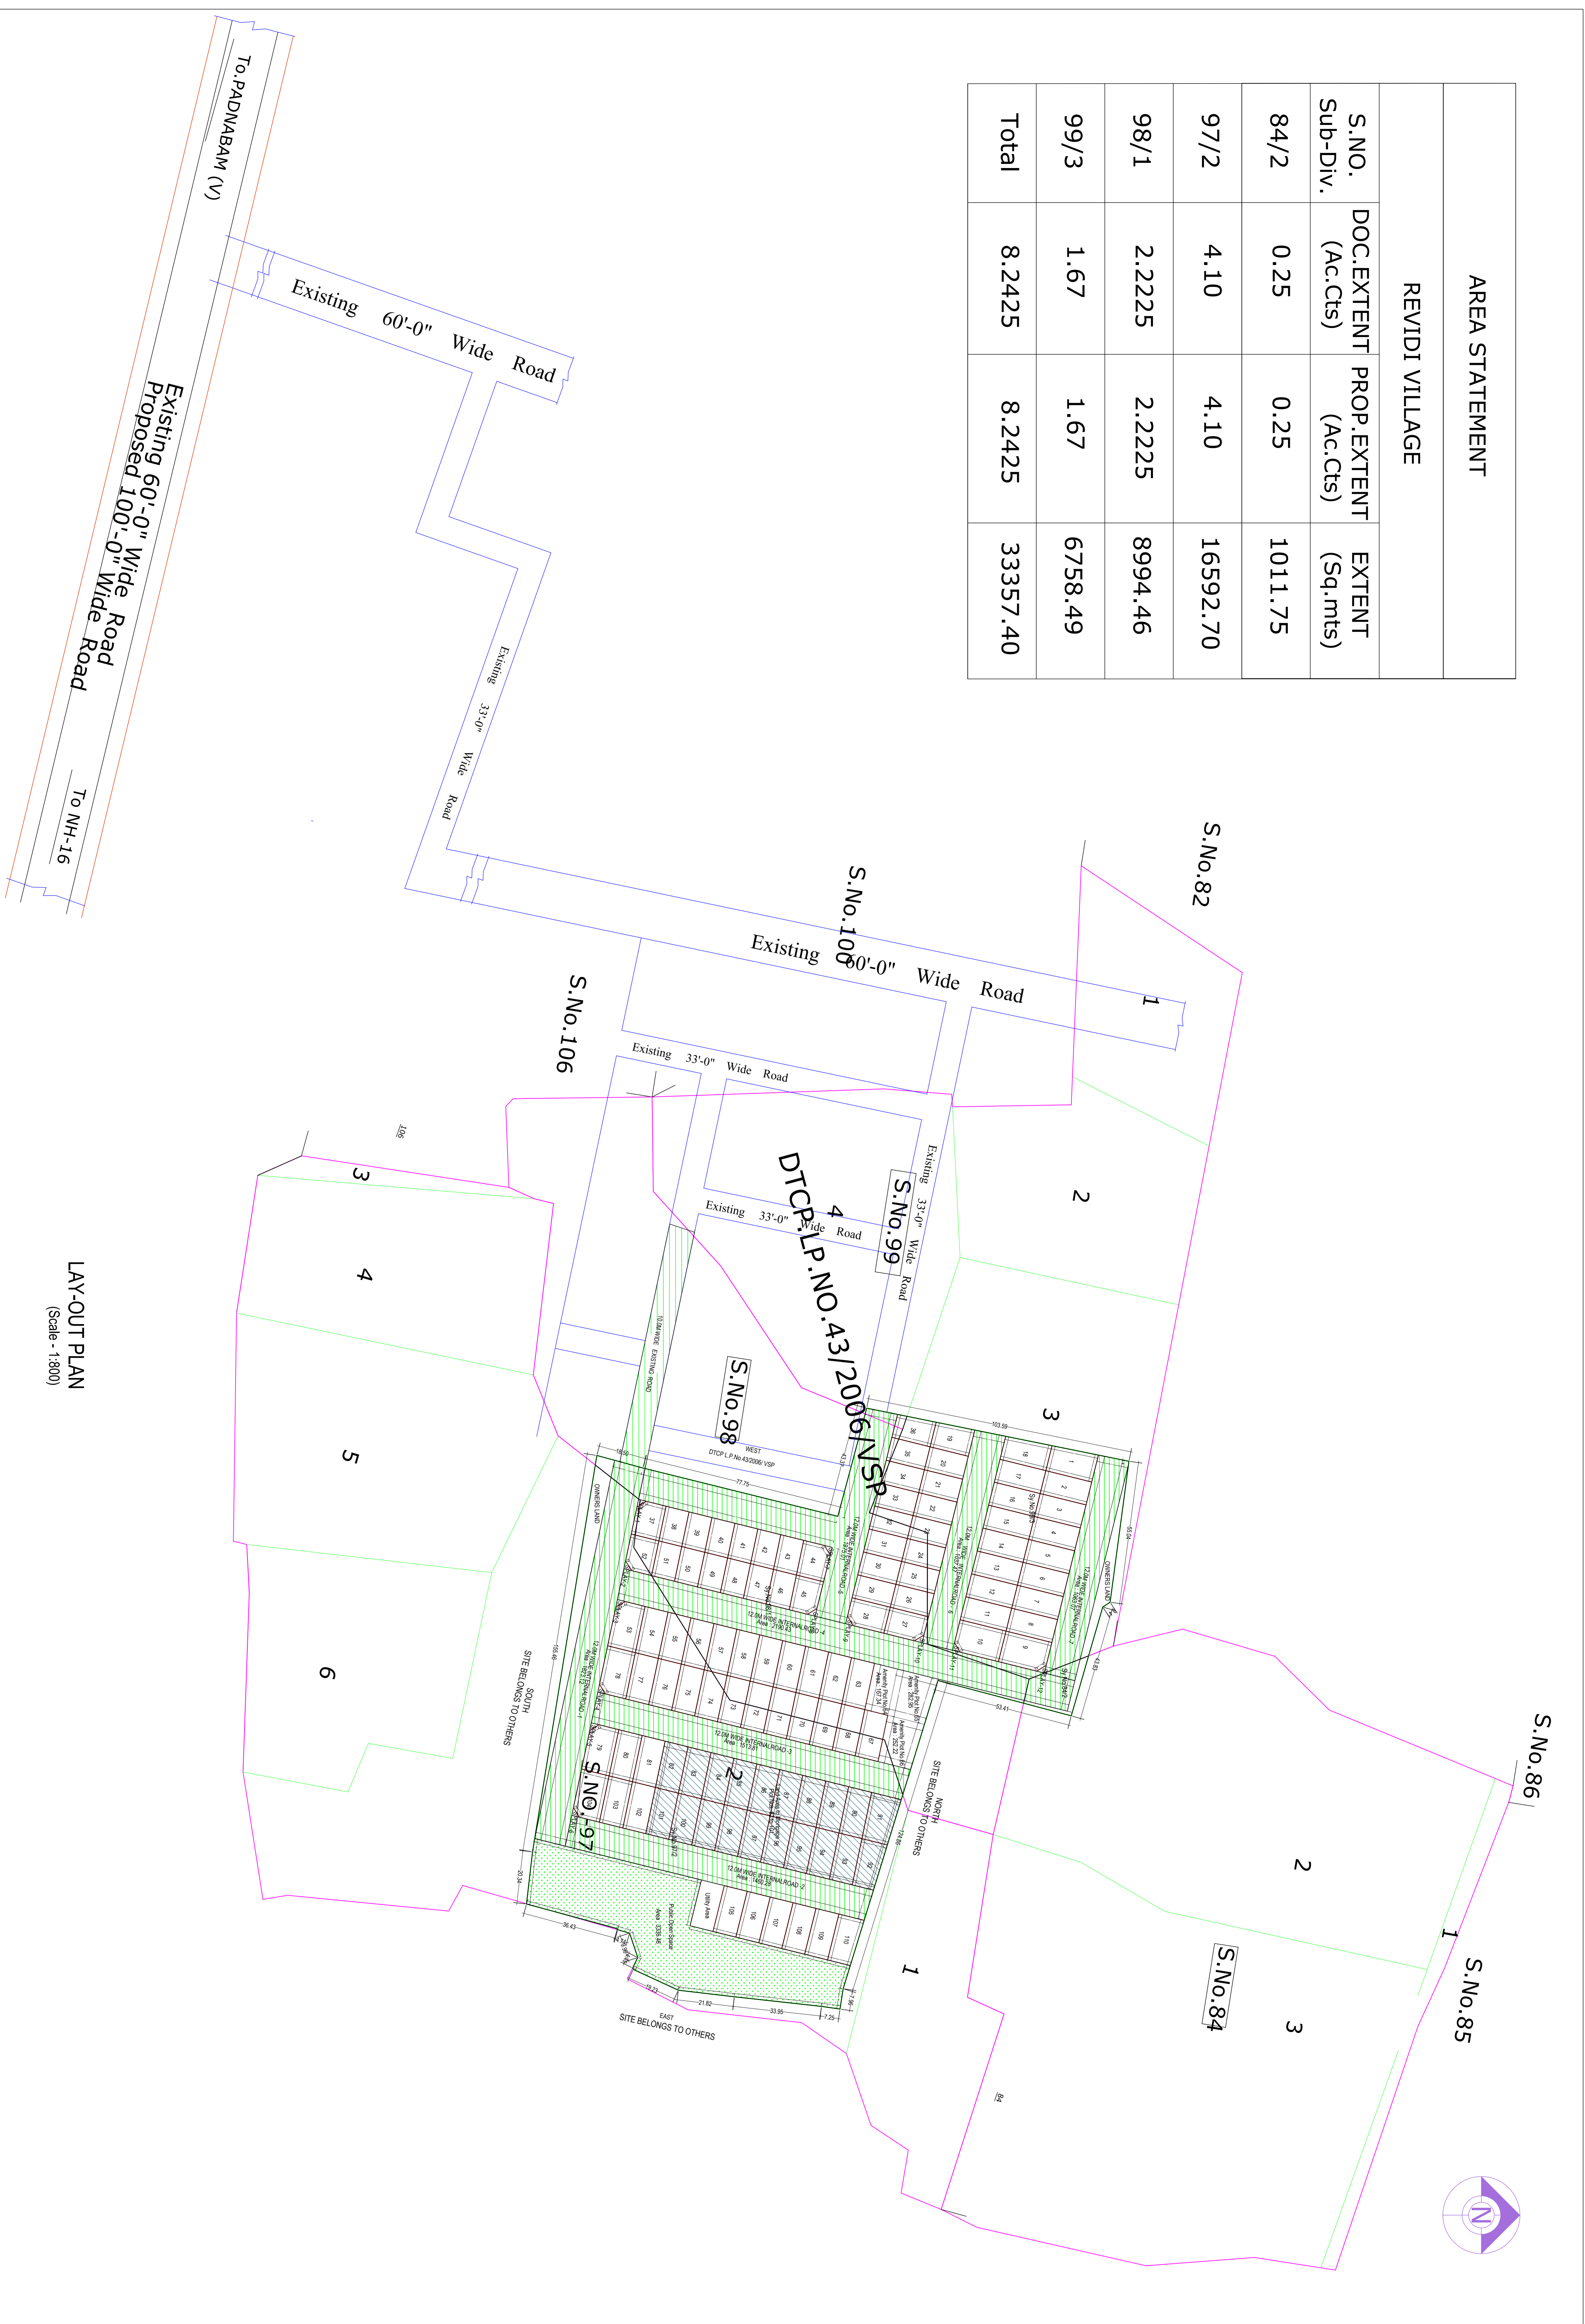







