


PROPOSED LAY OUT FOR S.N.  
OF MADHURAVADA VILLAGE  
VISAKHAPATNAM MANDAL  
S NO 5/1-

23

APPROVED LAY OUT BLP NO 34/88  
FILER CHD 2969/88/1/3

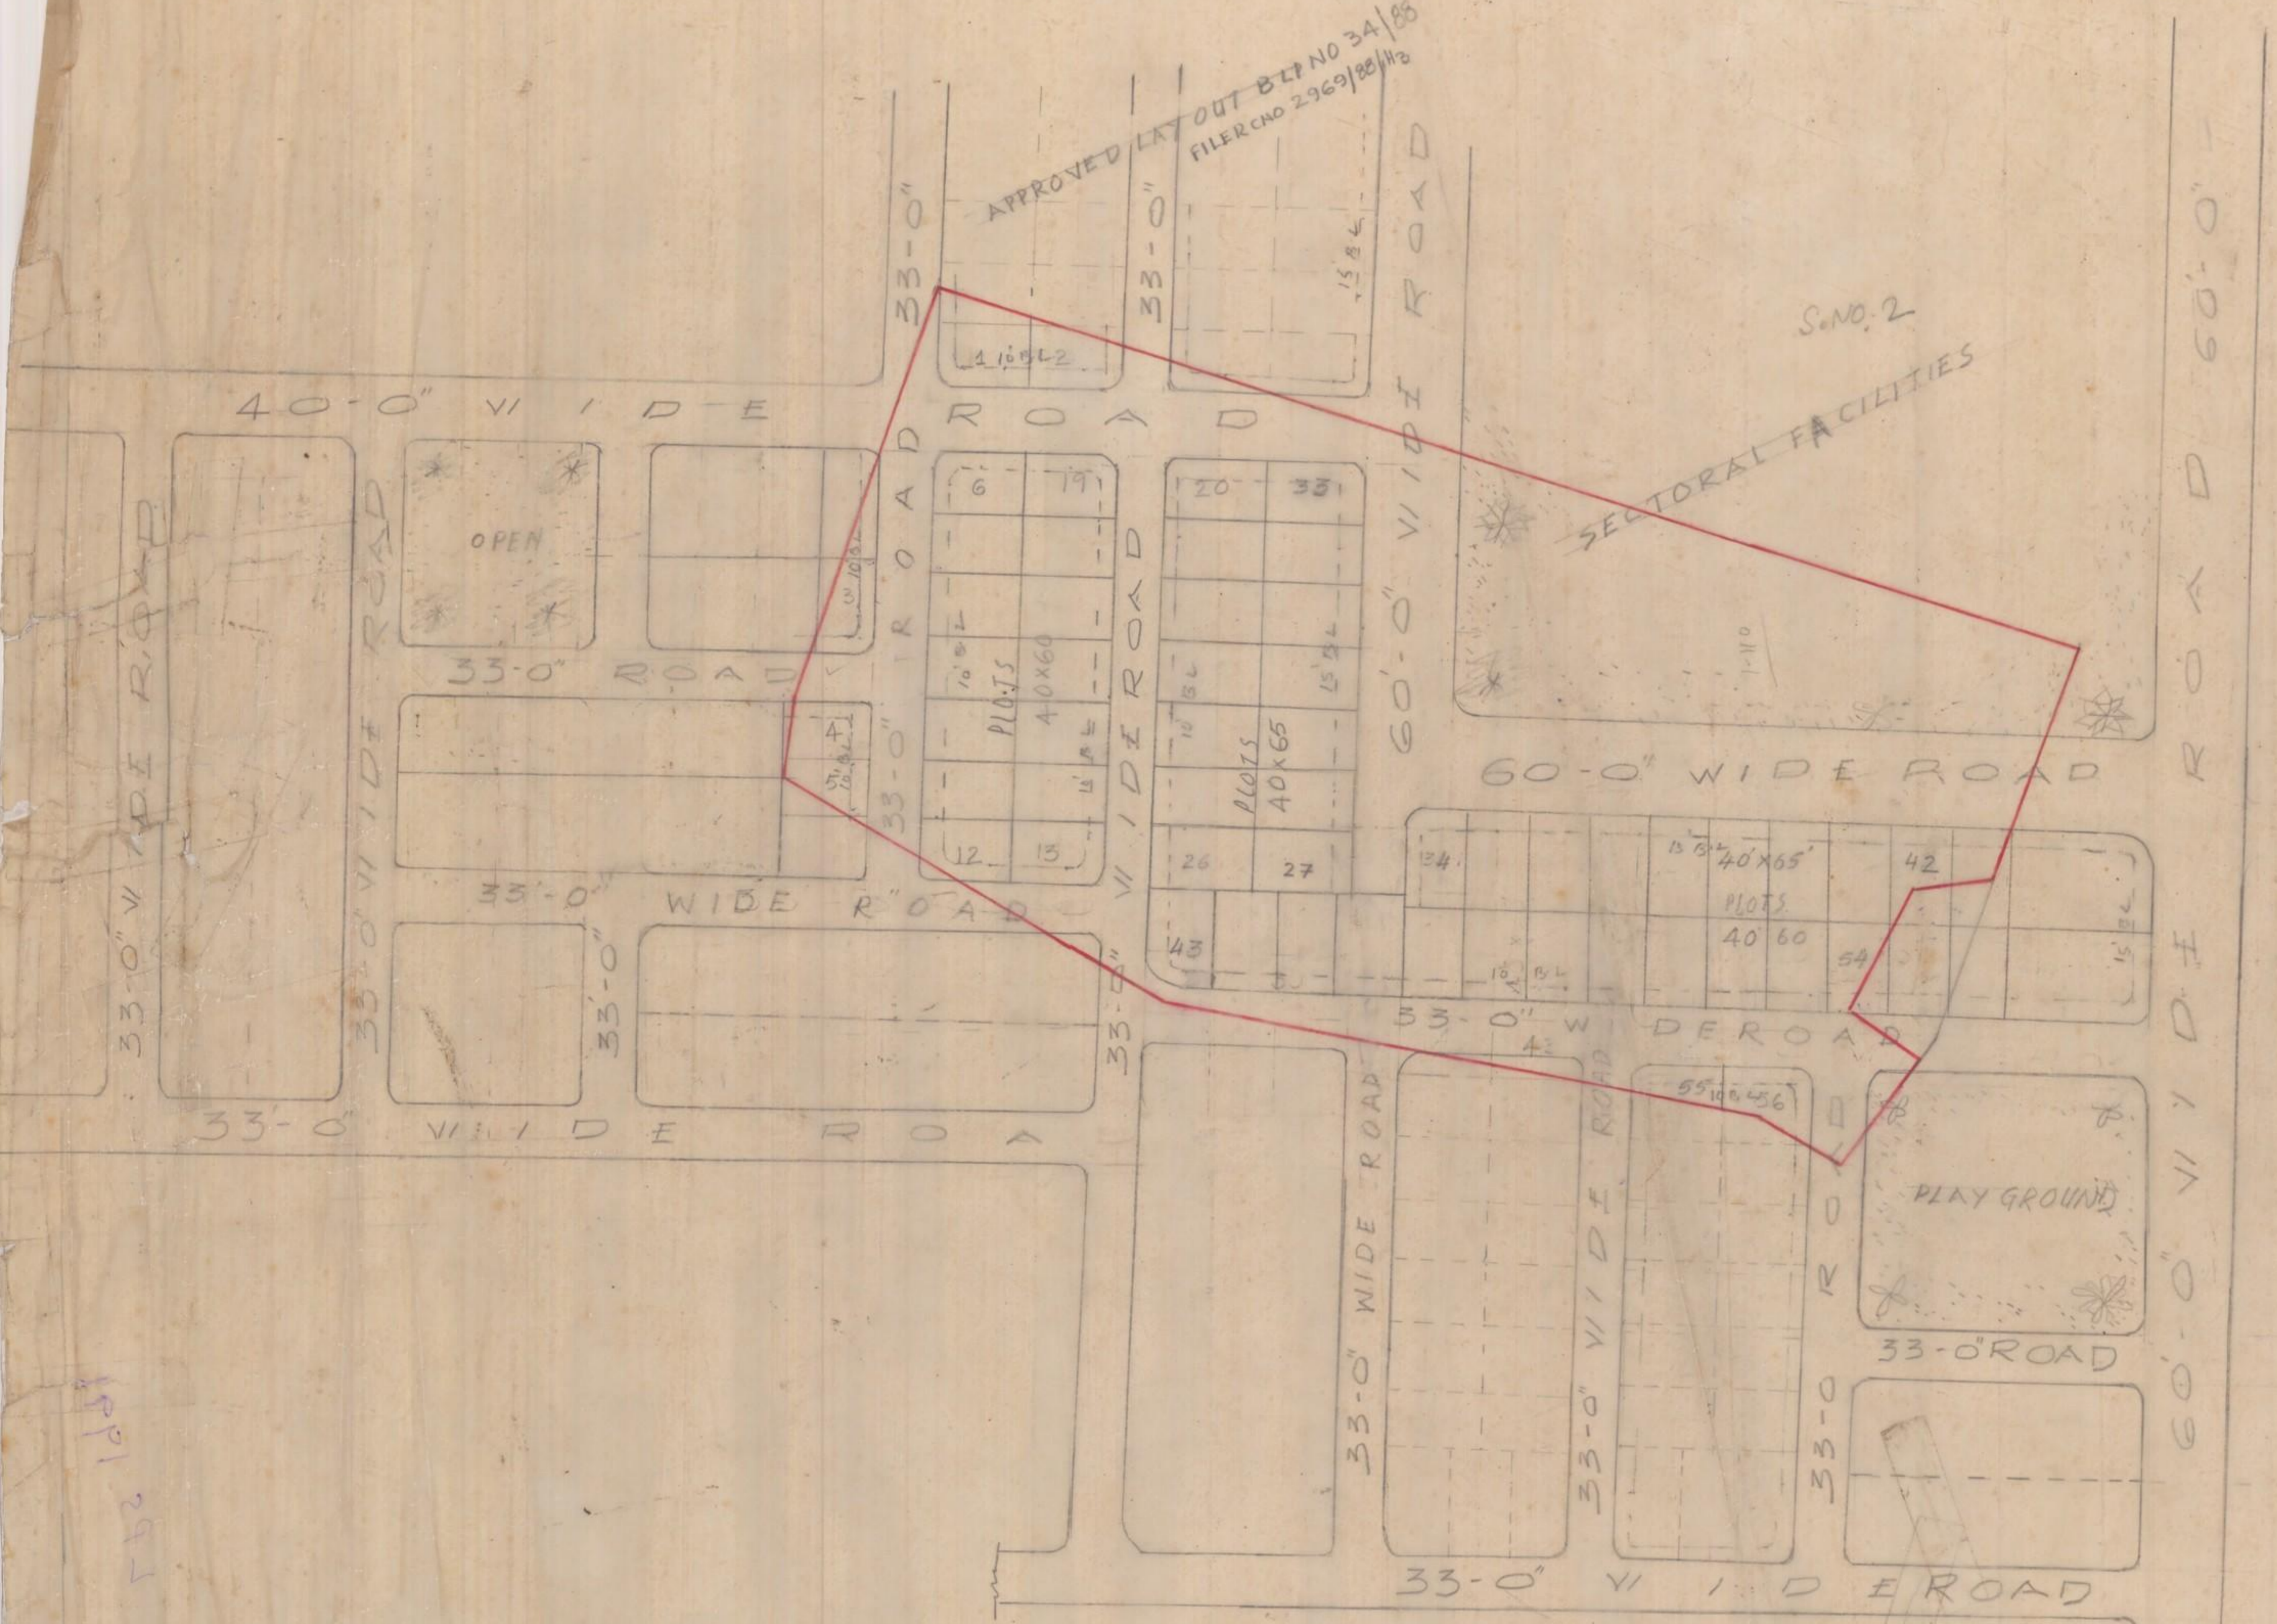

LANDUSE ANALYSIS

SNO	DESCRIPTION	EXTENT ACS	PERCENTAGE
1	PLOTTED AREA	3.45	53.65%
2	ROADS AREA	1.87	29.00%
3	OPEN SPACE AREA	1.11	17.35%
TOTAL EXTENT		ACS 6.43	100%
PLOTS 40x65		23	
DO 40x60		33	
TOTAL NO OF PLOTS		56	

— LAY OUT BOUNDARY

SCALE 1 INCH = 66 FEET  
FILE RC NO: 3467/88/34  
LP NO 26/91  
(B.L.P. NO 30/89)

AD.M.

CHIEF PLANNING OFFICER

JUNIOR PLANNING OFFICER

ASST. PLANNING OFFICER

VICE-CHAIRMAN

VISAKHAPATNAM URBAN  
DEVELOPMENT AUTHORITY

1591 169

130 x 360  
320 x 120