





LAYOUT PLAN
(8894 - 1580)

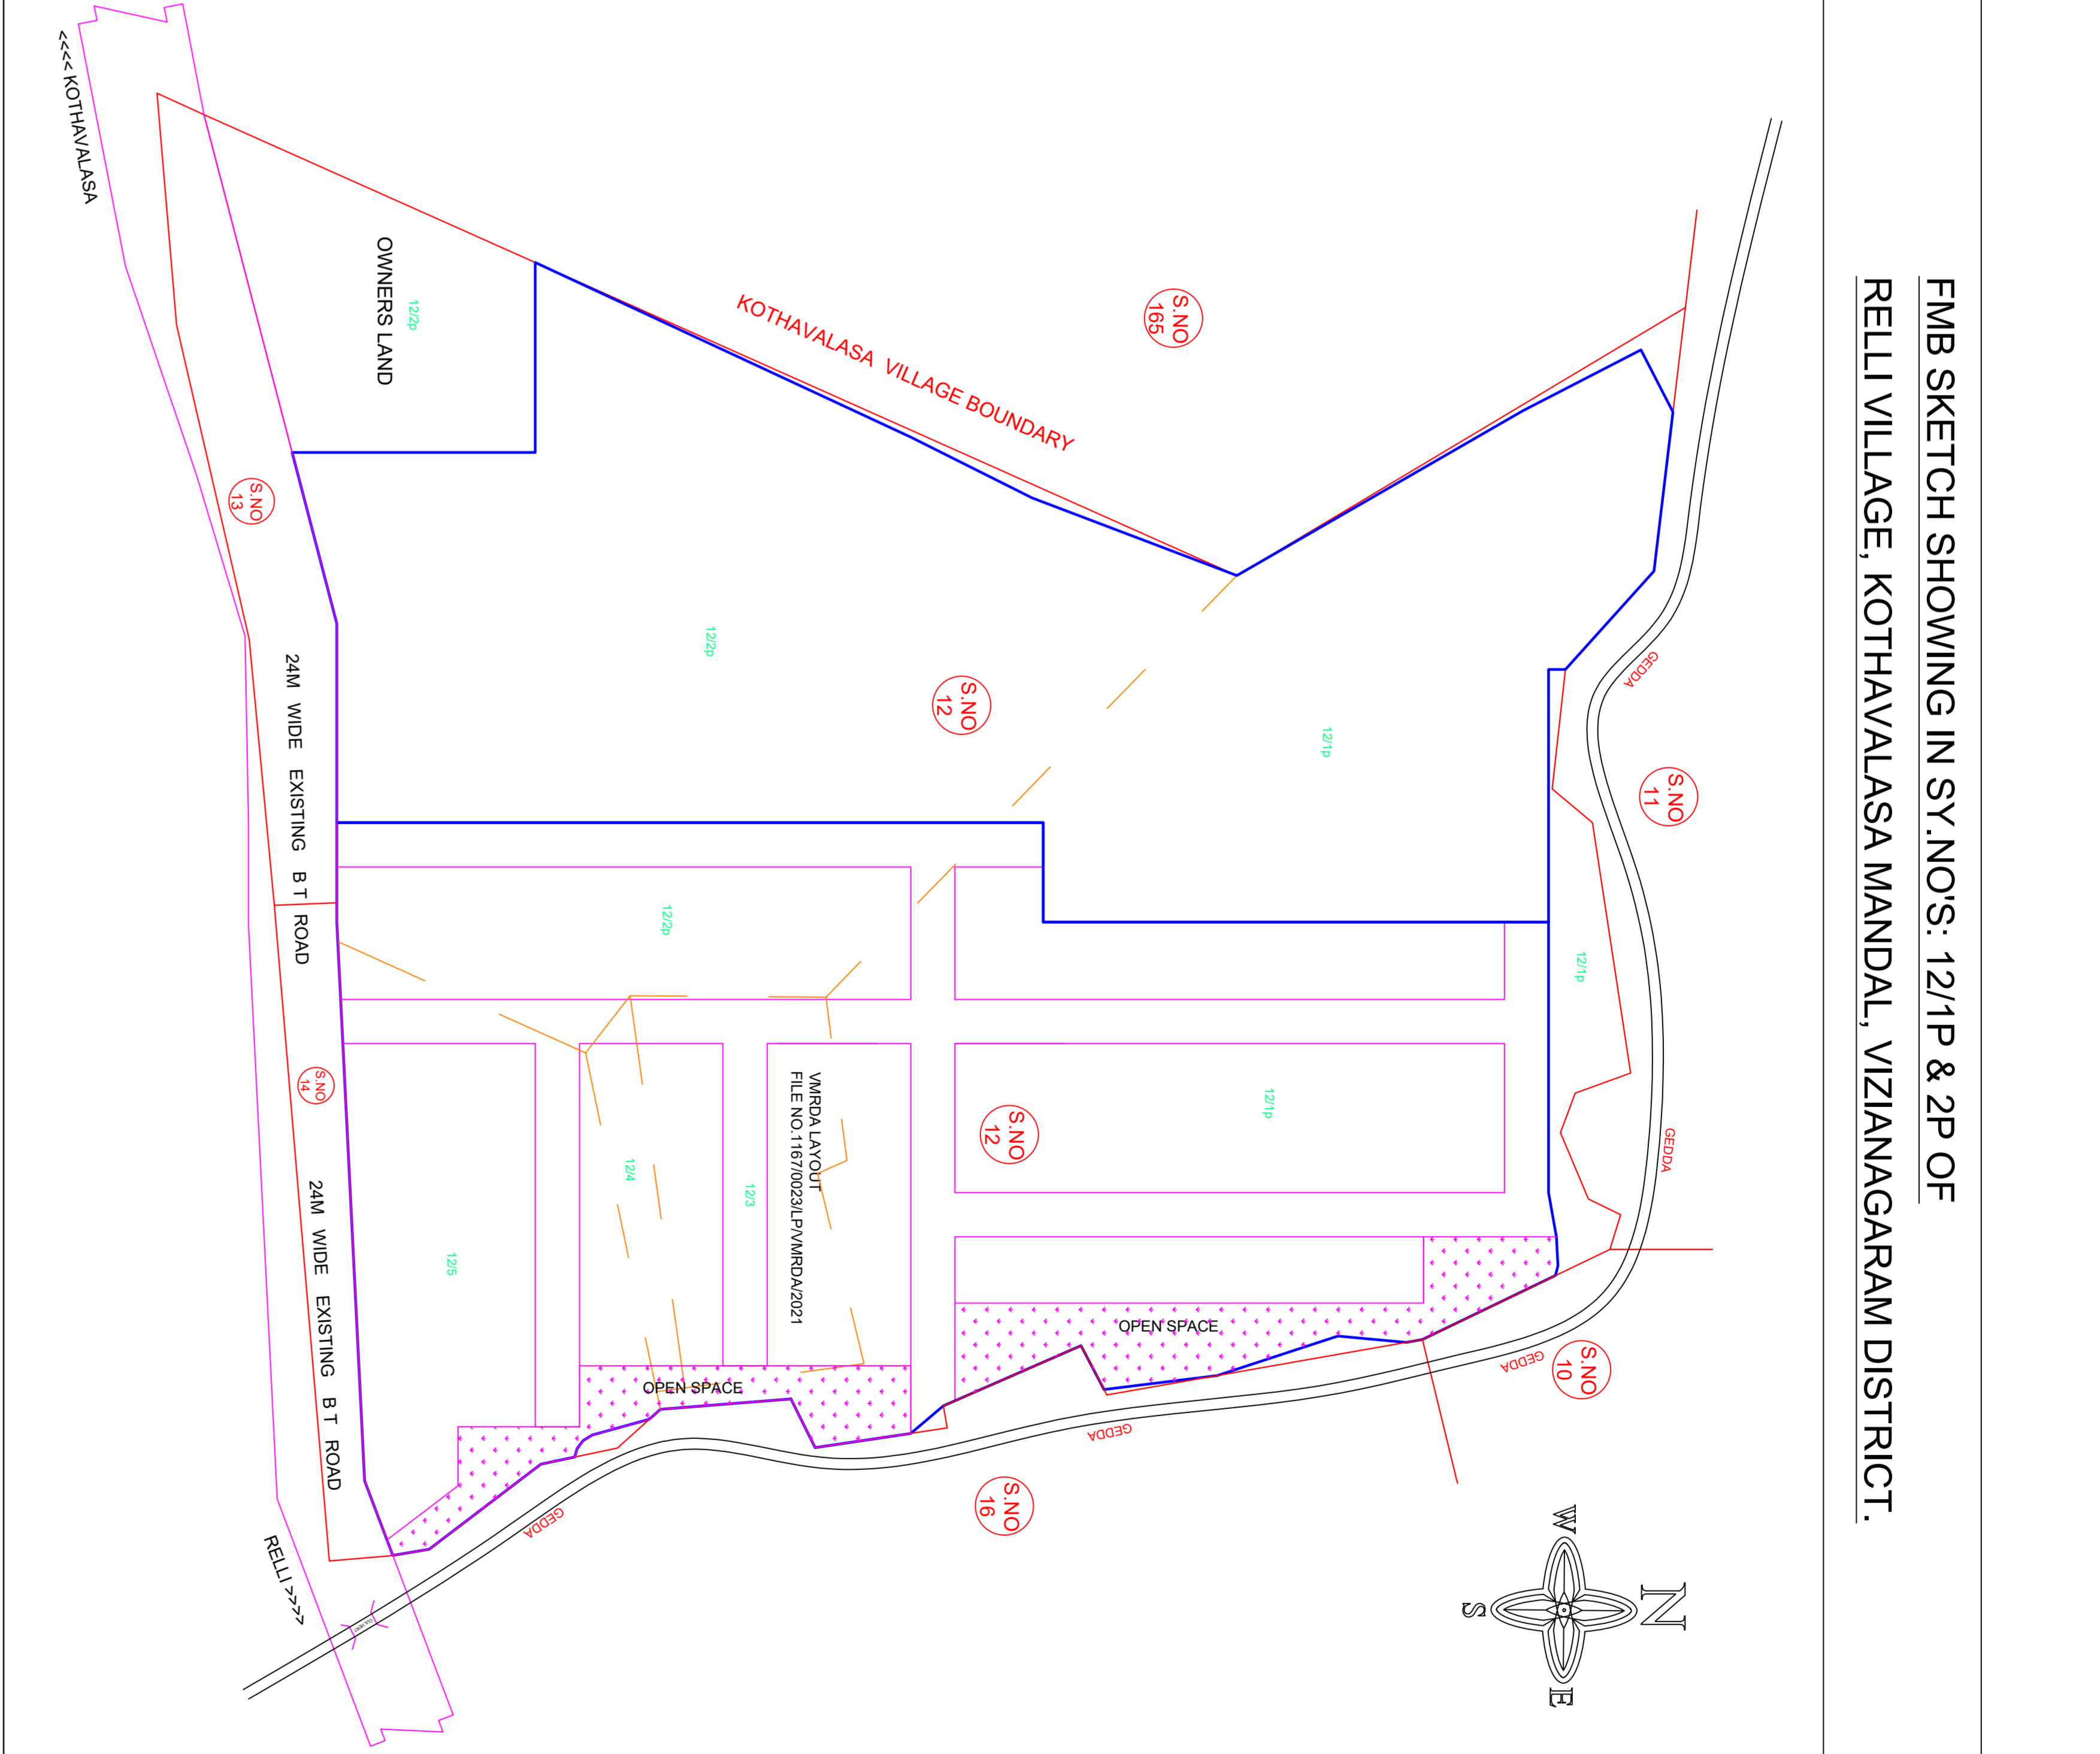

FMB SKETCH SHOWING IN SY.NOS: 12/1P & 2P OF
RELLI VILLAGE, KOTHAVALASA MANDAL, VIZIANAGARAM DISTRICT.

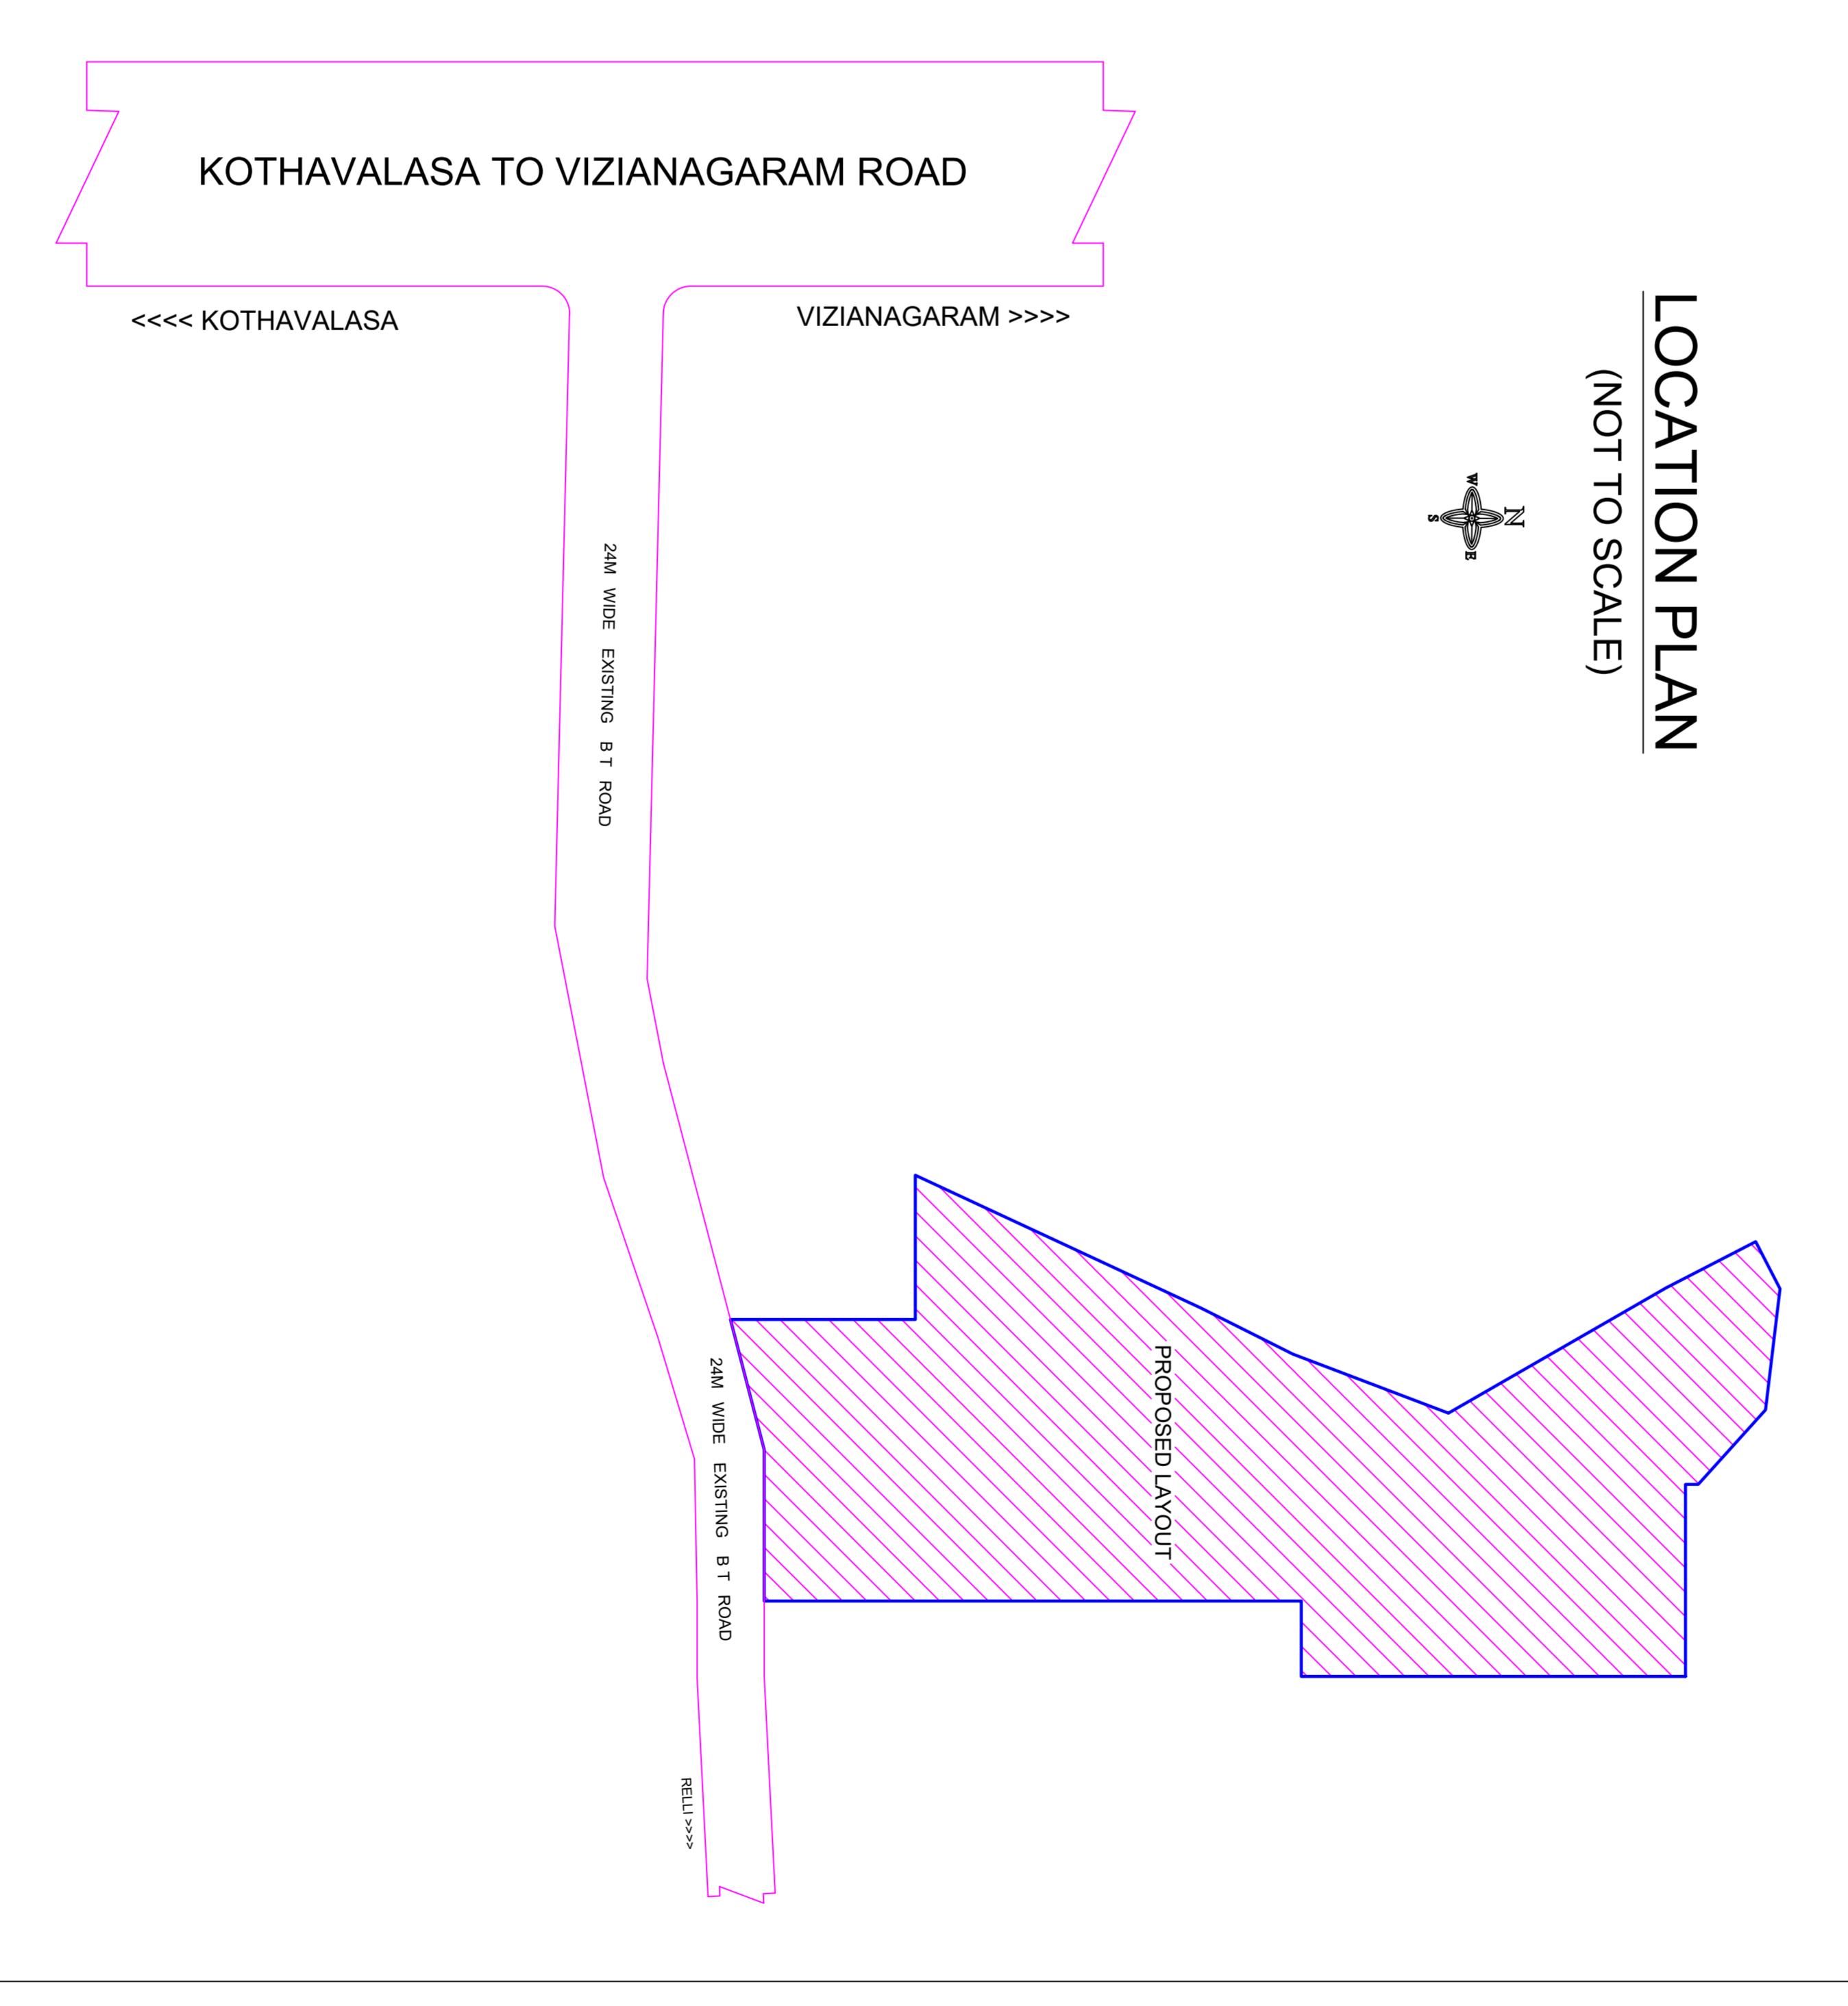

LOCATION PLAN
(NOT TO SCALE)

Sl. No.	Area	Extent (Sq. Mts.)	Total
1	12-1p	15417.70	
2	12-2p	25779.39	
3	TOTAL	41197.09	

Sl. No.	Area	Extent (Sq. Mts.)	Total
1	12-1p	15417.70	
2	12-2p	25779.39	
3	TOTAL	41197.09	

Sl. No.	Area	Extent (Sq. Mts.)	Total
1	12-1p	15417.70	
2	12-2p	25779.39	
3	TOTAL	41197.09	