

LAY OUT IN S NOS 53/p  
 54 P. 56 P. 57 P. 59 P. 60  
 81 P. 82 P. 83 TO 86 OF  
 LANKELAPALEM VILLAGE  
 PARAWADA MANDAL  
 VISAKHAPATNAM DIST.  
 (BELONGS TO R K TOWN SHIP)


LAND USE ANALYSIS			
SLNO	DESCRIPTION	EXTENT	PERCENTAGE
1	PLOTTED AREA	21.46	54.29
2	COMMERCIAL AREA	2.22	
3	ROADS AREA	14.66	33.60
4	OPEN SPACE AREA	4.43	10.16
5	AREA EAR MARKED AS GREEN BELT UNDER HT LINE	0.85	1.95
TOTAL		43.62	100.00

PLOT DETAILS			
SL NO	SIZE OF PLOTS	EXTENT	NO OF PLOTS
1	30.0' x 60.0'	200	410
2	36.0' x 50.0'	200	23
TOTAL NO OF PLOTS			433

LAY OUT BOUNDARY

TO VISAKHAPATNAM

TO ANAKAPALLI

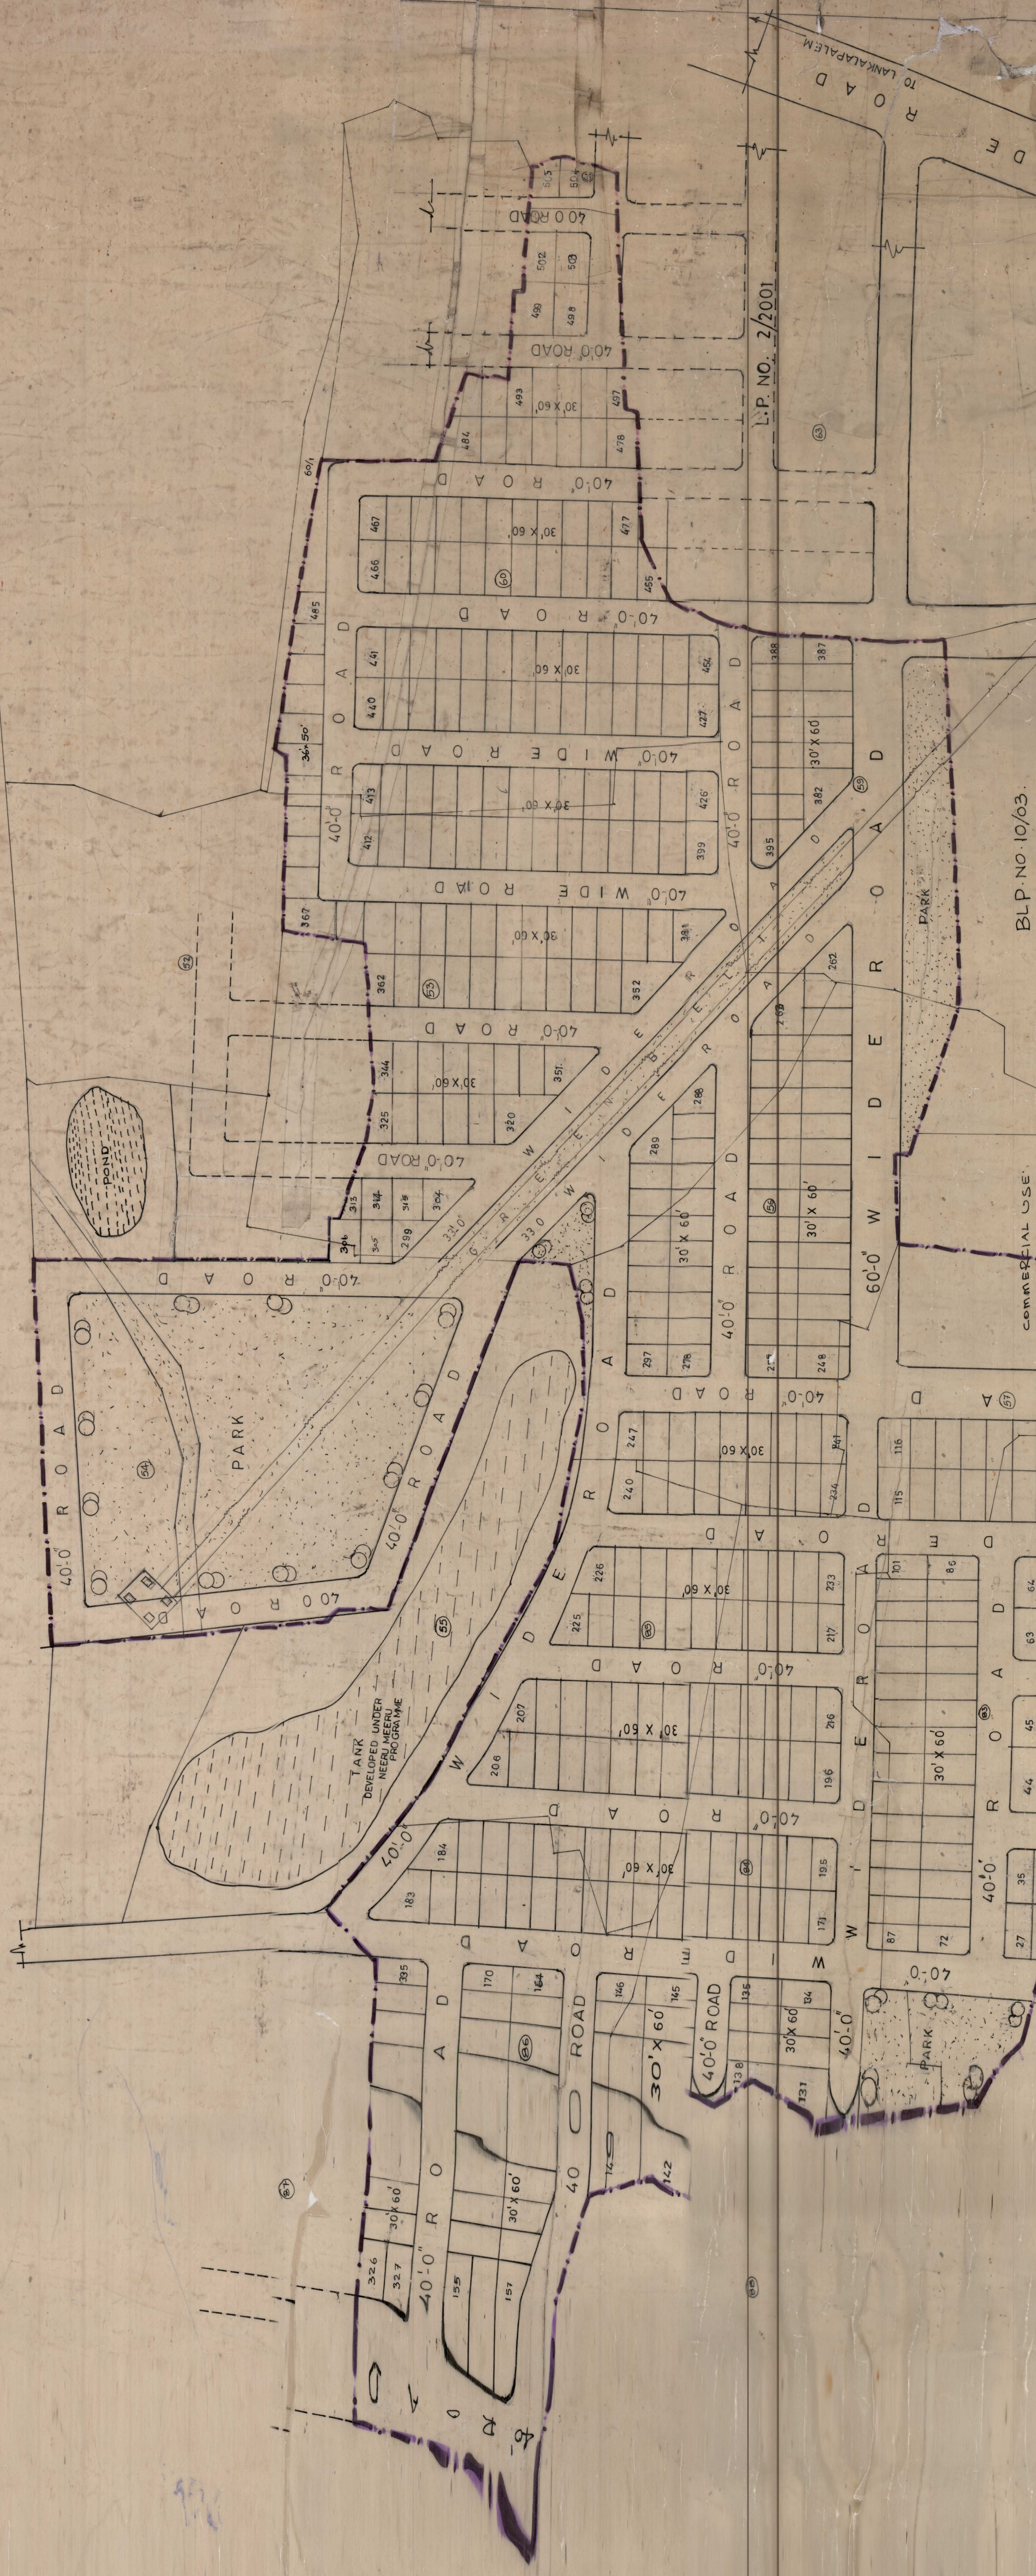

L.P. NO. 2/2001

BLP. NO. 10/03

COMMERCIAL USE

188