



PROPOSED E.W.S. LAY-OUT
 FOR KALAKARULA SANGAM
 IN S.NO. 161/P. OF MADHURAWADA(VIL)
 VISAKHAPATNAM (DT)

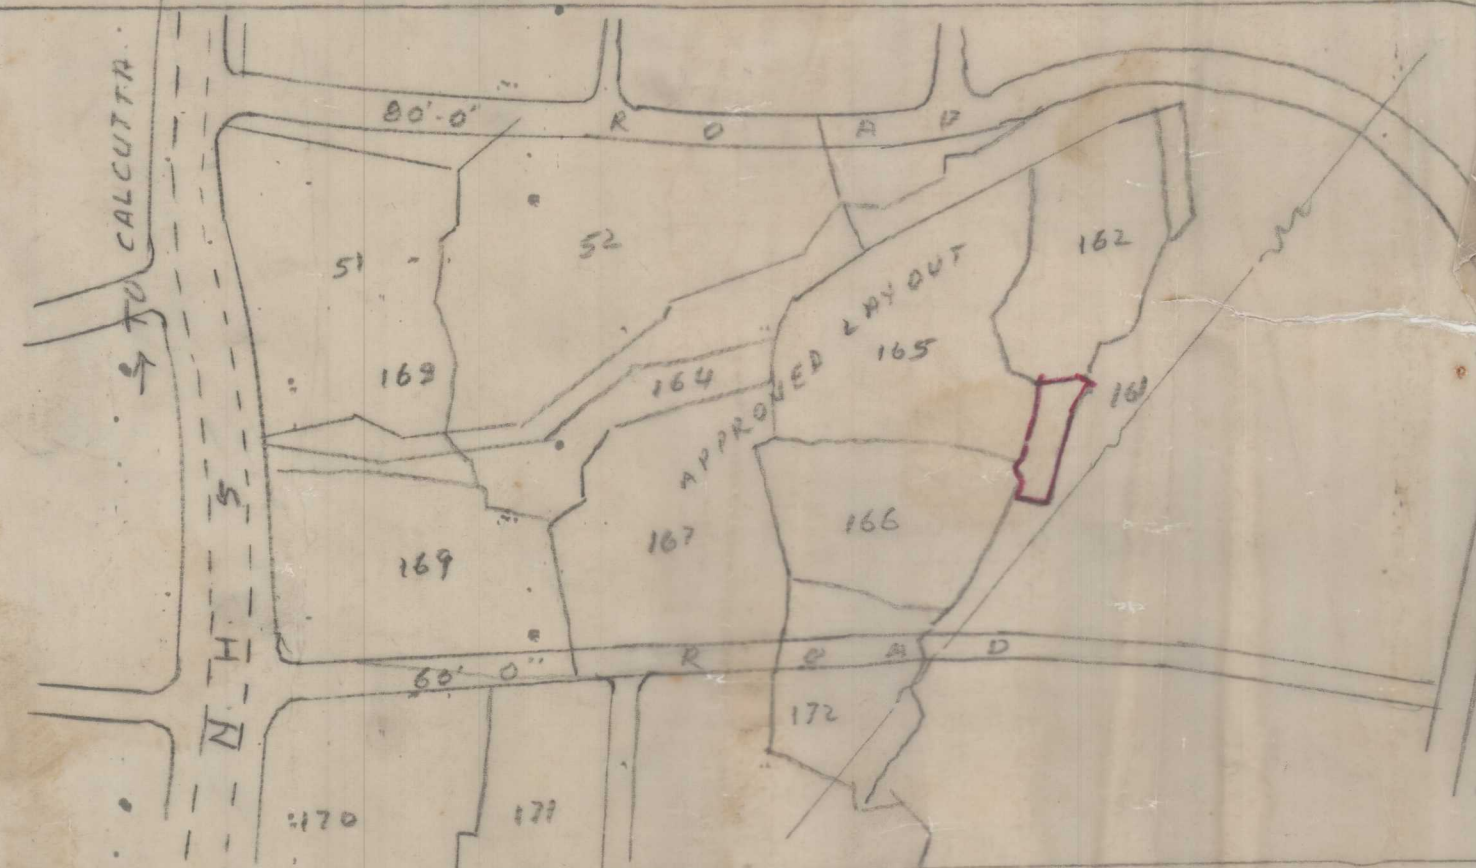

APPROVED LAY OUT
 B.L.P. No 24/89

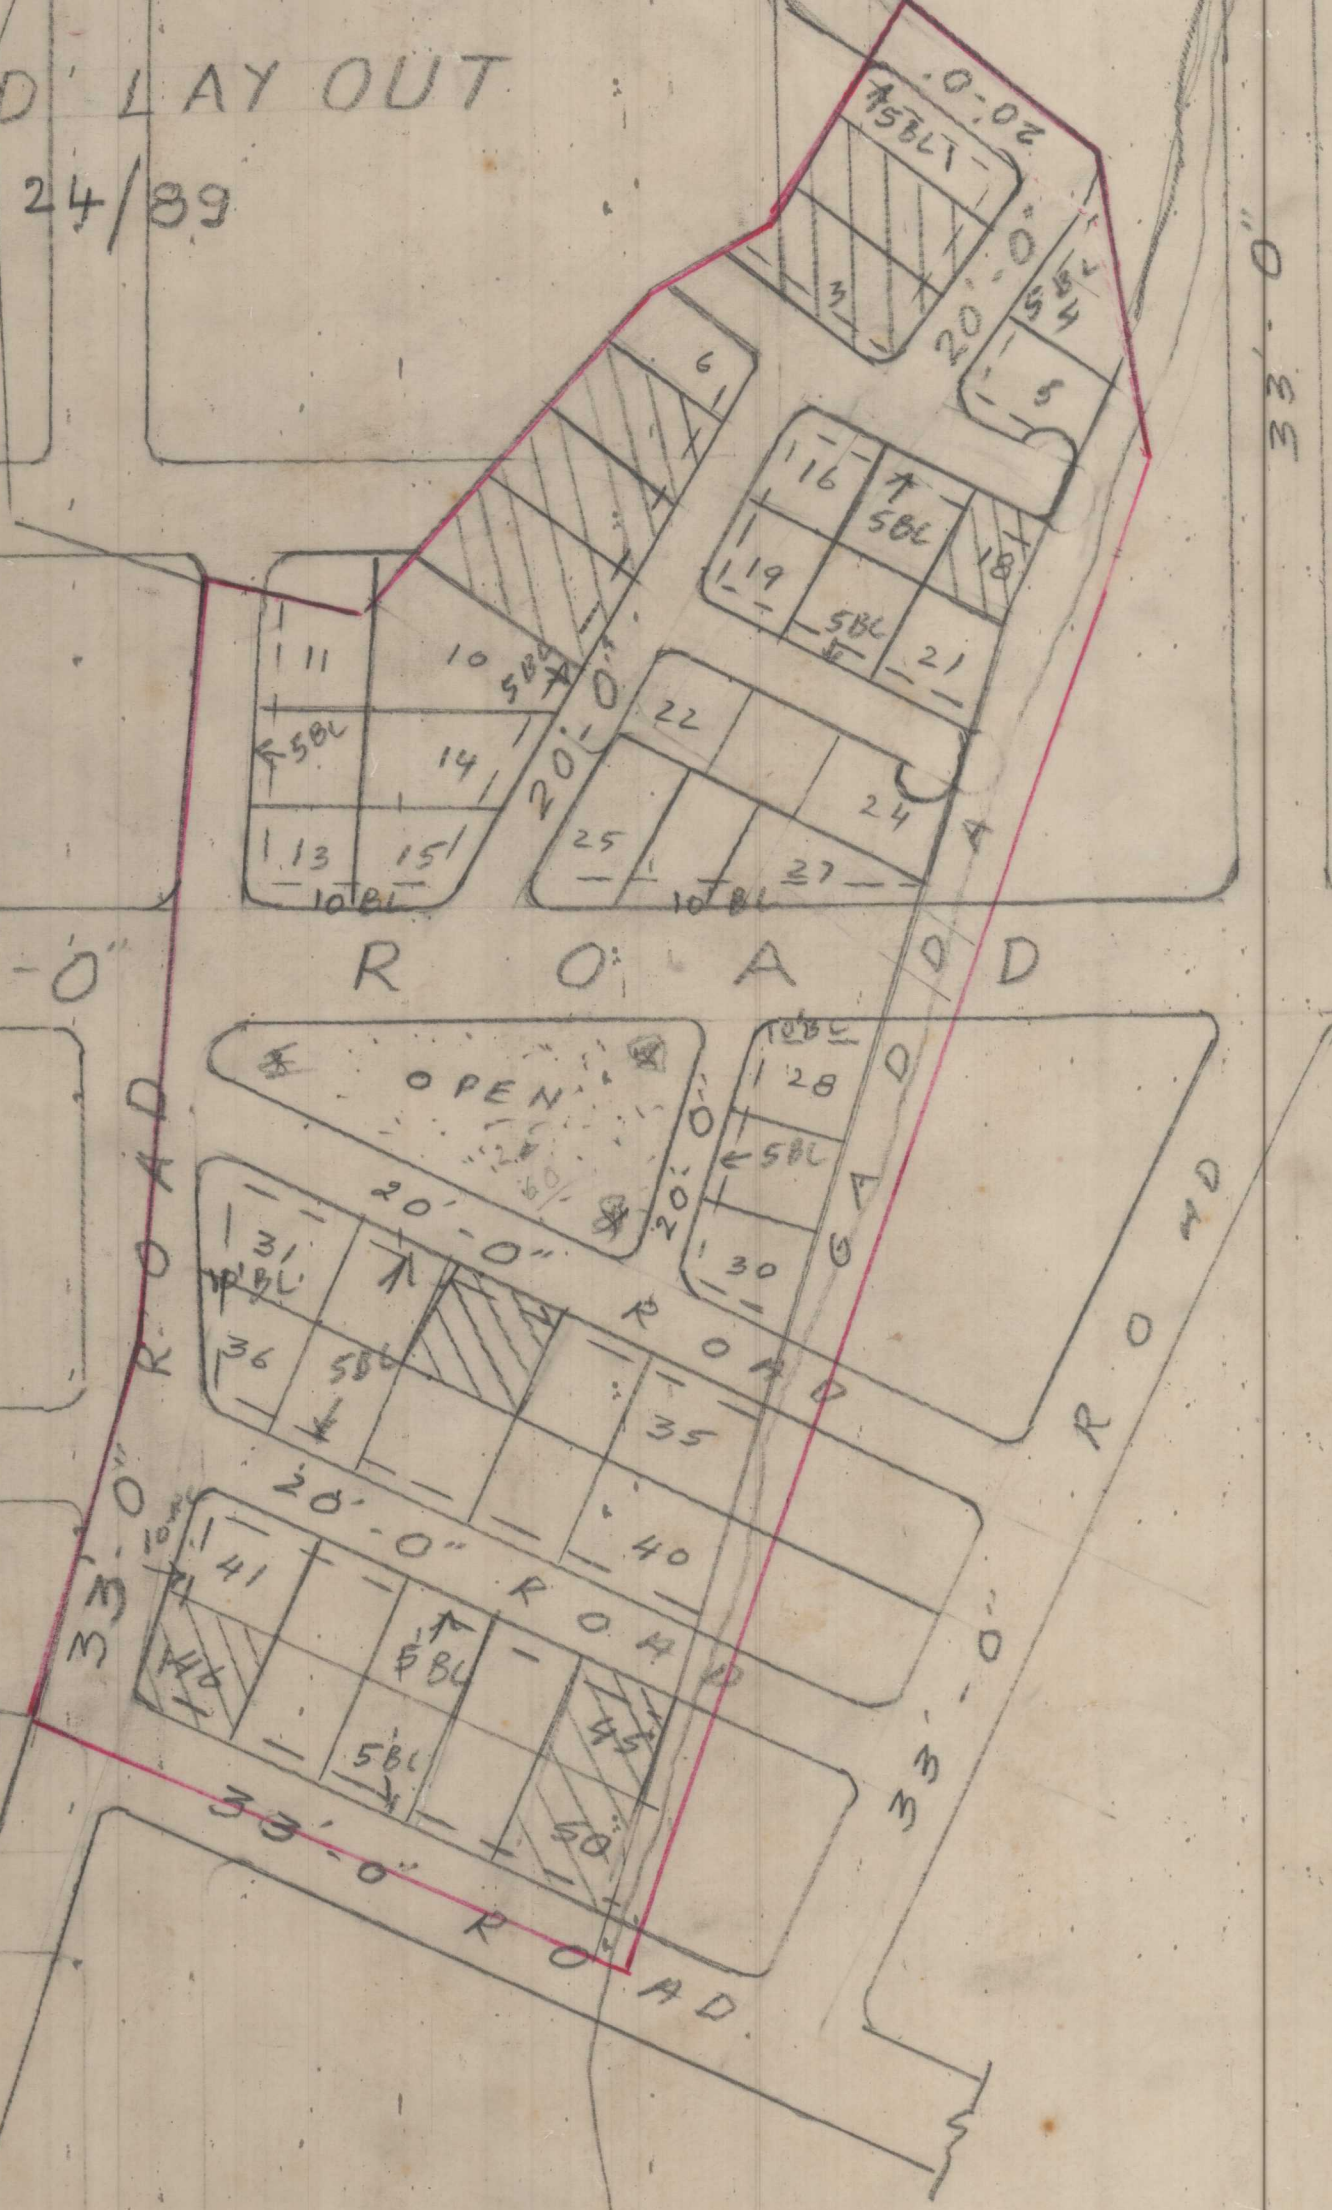

LAND USE ANALYSIS

SL.NO	DESCRIPTION	EXTENT ACS CTS	PERCENTAGE
1.	PLOTTED AREA	1.75	48.62
2.	ROADS AREA	0.95	26.38
3.	OPEN SPACE AREA	0.35	9.95
4.	GADDA AREA	0.90	25.00
TOTAL		3.60	100.00

LAY-OUT BOUNDARY

SIZE OF PLOTS	NO. OF PLOTS
1 33'-0" X 40'-0"	50 NO'S

TOTAL PLOTS 50 PLOTS

Ch. Ramasubramanian
 A.D.M. 8/6/90

SCALE : 1" = 66'-0"
 FILE R.C. NO. 1159/90H
 L.P. NO. 60/90

G. Ramasubramanian 8/6/90
 JUNIOR PLANNING OFFICER

CHIEF PLANNING OFFICER

ASST. PLANNING OFFICER

VICE-CHAIRMAN

VISAKHAPATNAM URBAN
 DEVELOPMENT AUTHORITY