


incorporated into plan
date 3.3.1912

PLAN SHOWING THE PROPOSED E.W.S LAY-OUT FOR HOUSING SCHEME AT GANESH NAGAR NEAR I.T.I JUNCTION IN S.NO : 61/P DIVISION NO = 43. KAPPAKADY

TOTAL LAND EXTENT :			
S.NO	PARTICULARS	AcS	%
1	PLOTTED AREA	0.18	58.06
2	ROADS (DRAIN UNDER)	0.11	35.48
3	PUBLIC PURPOSE	0.02	6.46
TOTAL		0.31	100.00


REFERENCE :
DENSITY : 19
NO OF PLOTS : 19
EXT ROADS :
PRO. ROADS :
BOUNDARY OF THE LAY-OUT :
POPULATION :
SIZES OF THE PLOTS

- 18x 20 - 5 NOS
- 18x 22 - 5 NOS
- 18x 24 - 4 NOS
- 18x 25 - 3 NOS
- 18x 27 - 2 NOS

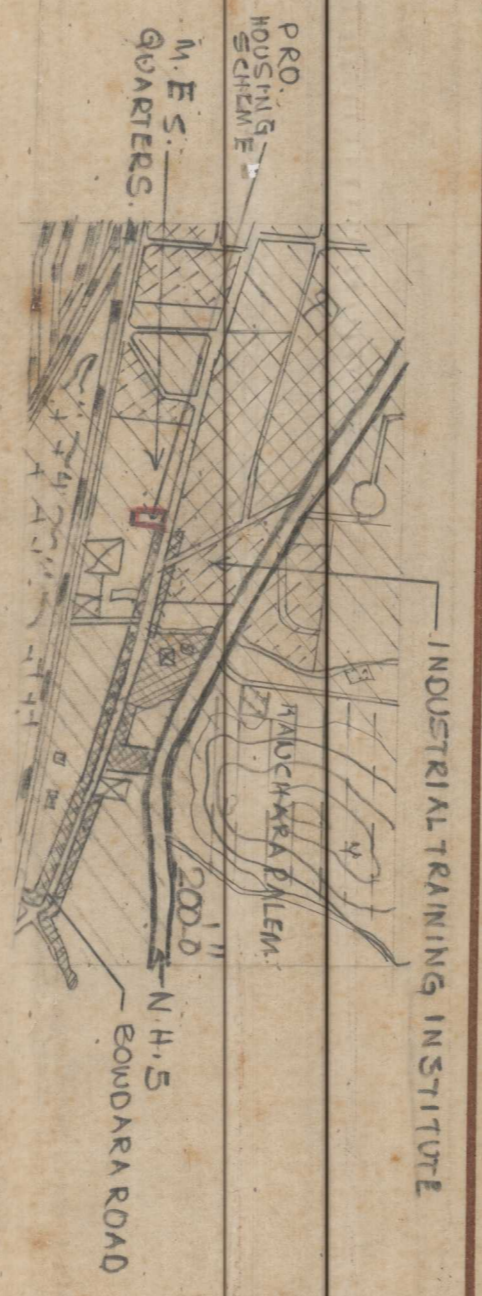

MASTER PLAN EXTRACT SCALE: 1" = 660' - 00"

SCALE : 1" = 33' - 0
DATE : 22-1-1990
FILE R.C. NO : 288/90/B
L.P. NO = 38/90

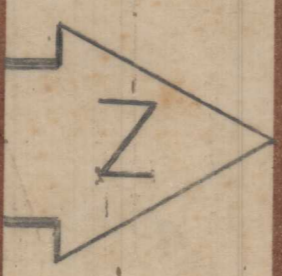

DRAWN BY : D. Srinivas Rao 22.1.90
TECHNICAL [N.M.R. ODA U.C.D.P.] ASST. PLANNING OFFICER

D'MAN / SURVEYOR : V. Venkatesh 5.2.90
CHIEF PLANNING OFFICER

JUNIOR PLANNING OFFICER : G. Kowthar 13/1/90
VICE-CHAIRMAN : L. V. Kumar 11/1/90

VISAKHAPATNAM URBAN DEVELOPMENT AUTHORITY