

AREA STATEMENT	VERSION NO. 1.01.14	VERSION DATE: 17/03/18
PROJECT DETAILS	1. Project Name: ANAKAPALLI MANDAL VISAKHAPATNAM DISTRICT	
Client: Y. Pujya Sarwani & Others	2. Plot No: 125/1 to 6	
Location: ANAKAPALLI MANDAL VISAKHAPATNAM DISTRICT	3. Sub-Plan: Bungalow/Apartment	
Zone: Residential	4. Land Use Zone: Residential Zone	
Authority: Y. Pujya Sarwani & Others	5. Main Agency: MRDA/DPMS	
Project: Y. Pujya Sarwani & Others	6. Survey No: 125/1 to 6	
Area of Development: 11983.04 Sq. Mts.	7. No. of Plots: 45	
Area of Plot: 265.82 Sq. Mts.	8. No. of Buildings: 45	

LTP Info

L.P. Name and Signature	Structural Engineer and Signature	Builder Name and Signature






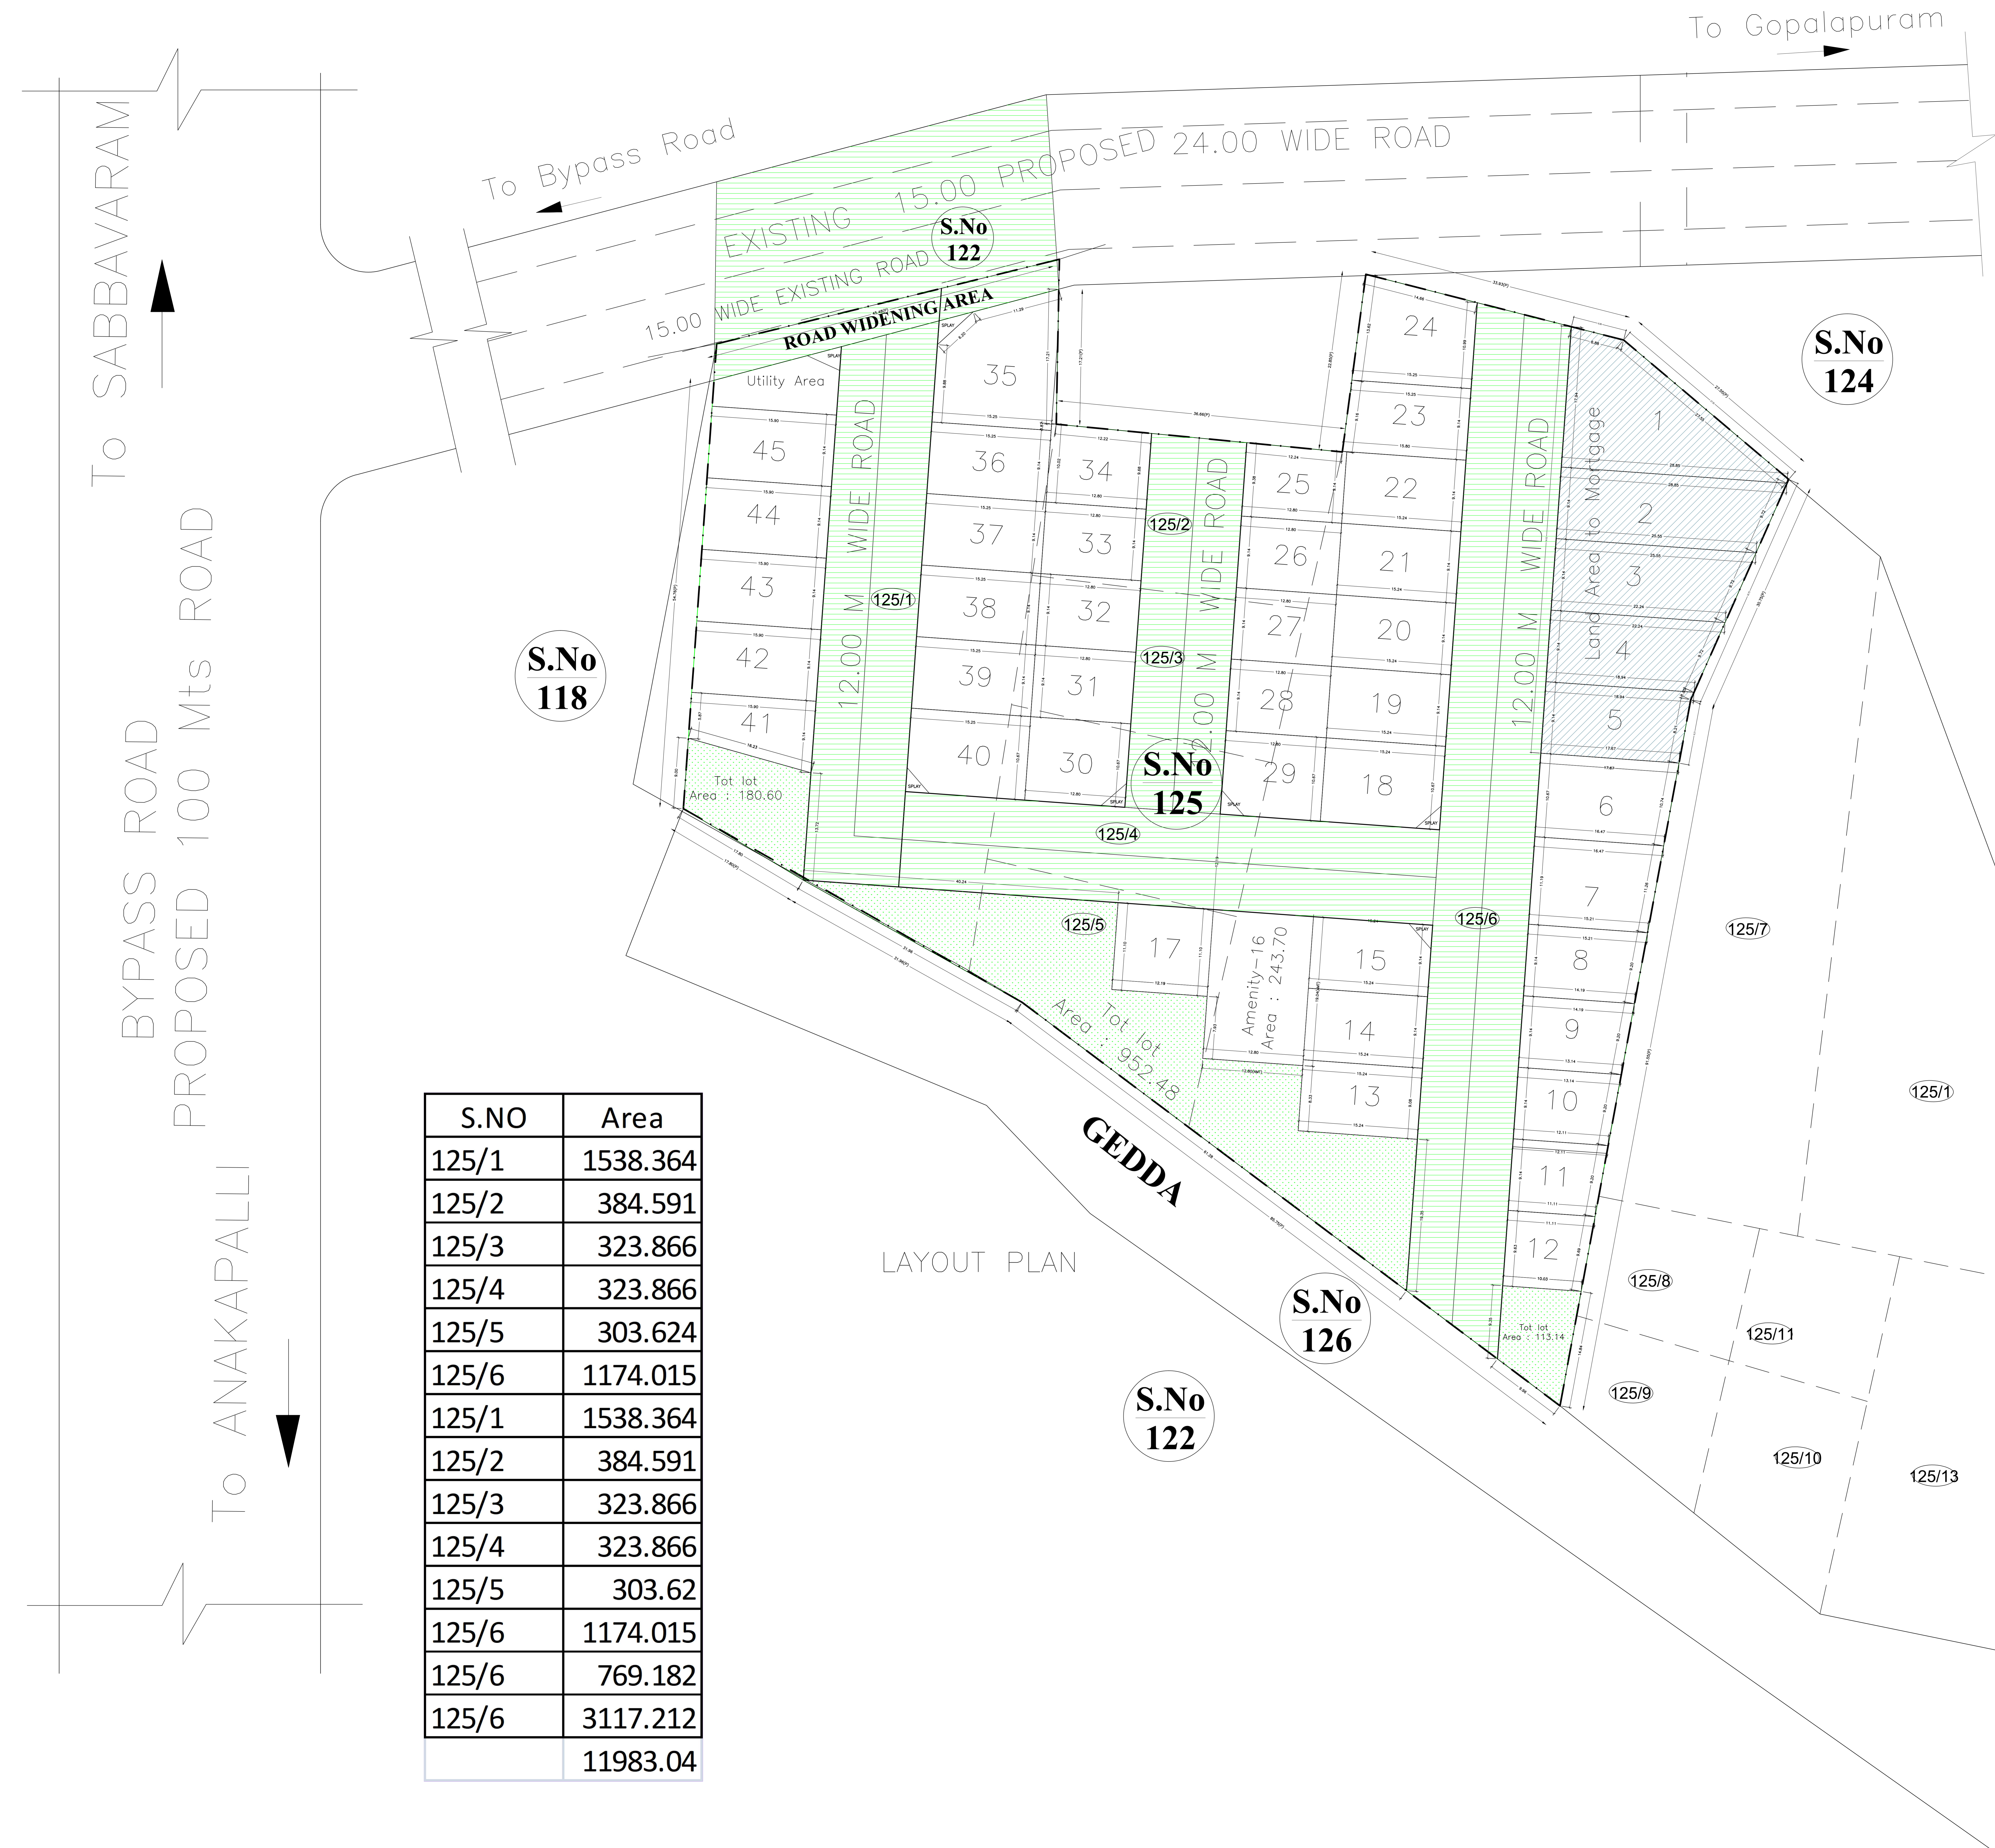

MORTGAGE AREA
 EXTENT: 1130.82 Sq. Mts.
 PLOT NO : 1,2,3,4,5

AMENITY AREA
 EXTENT: 243.70 Sq. Mts.
 PLOT NO: 16

UTILITY AREA
 EXTENT: 89.46 Sq. Mts.

S.NO	Area
125/1	1538.364
125/2	384.591
125/3	323.866
125/4	323.866
125/5	303.624
125/6	1174.015
125/1	1538.364
125/2	384.591
125/3	323.866
125/4	323.866
125/5	303.62
125/6	1174.015
125/6	769.182
125/6	3117.212
	11983.04

LAYOUT PLAN

