




**Site Plan**  
(Scale - 1:800)

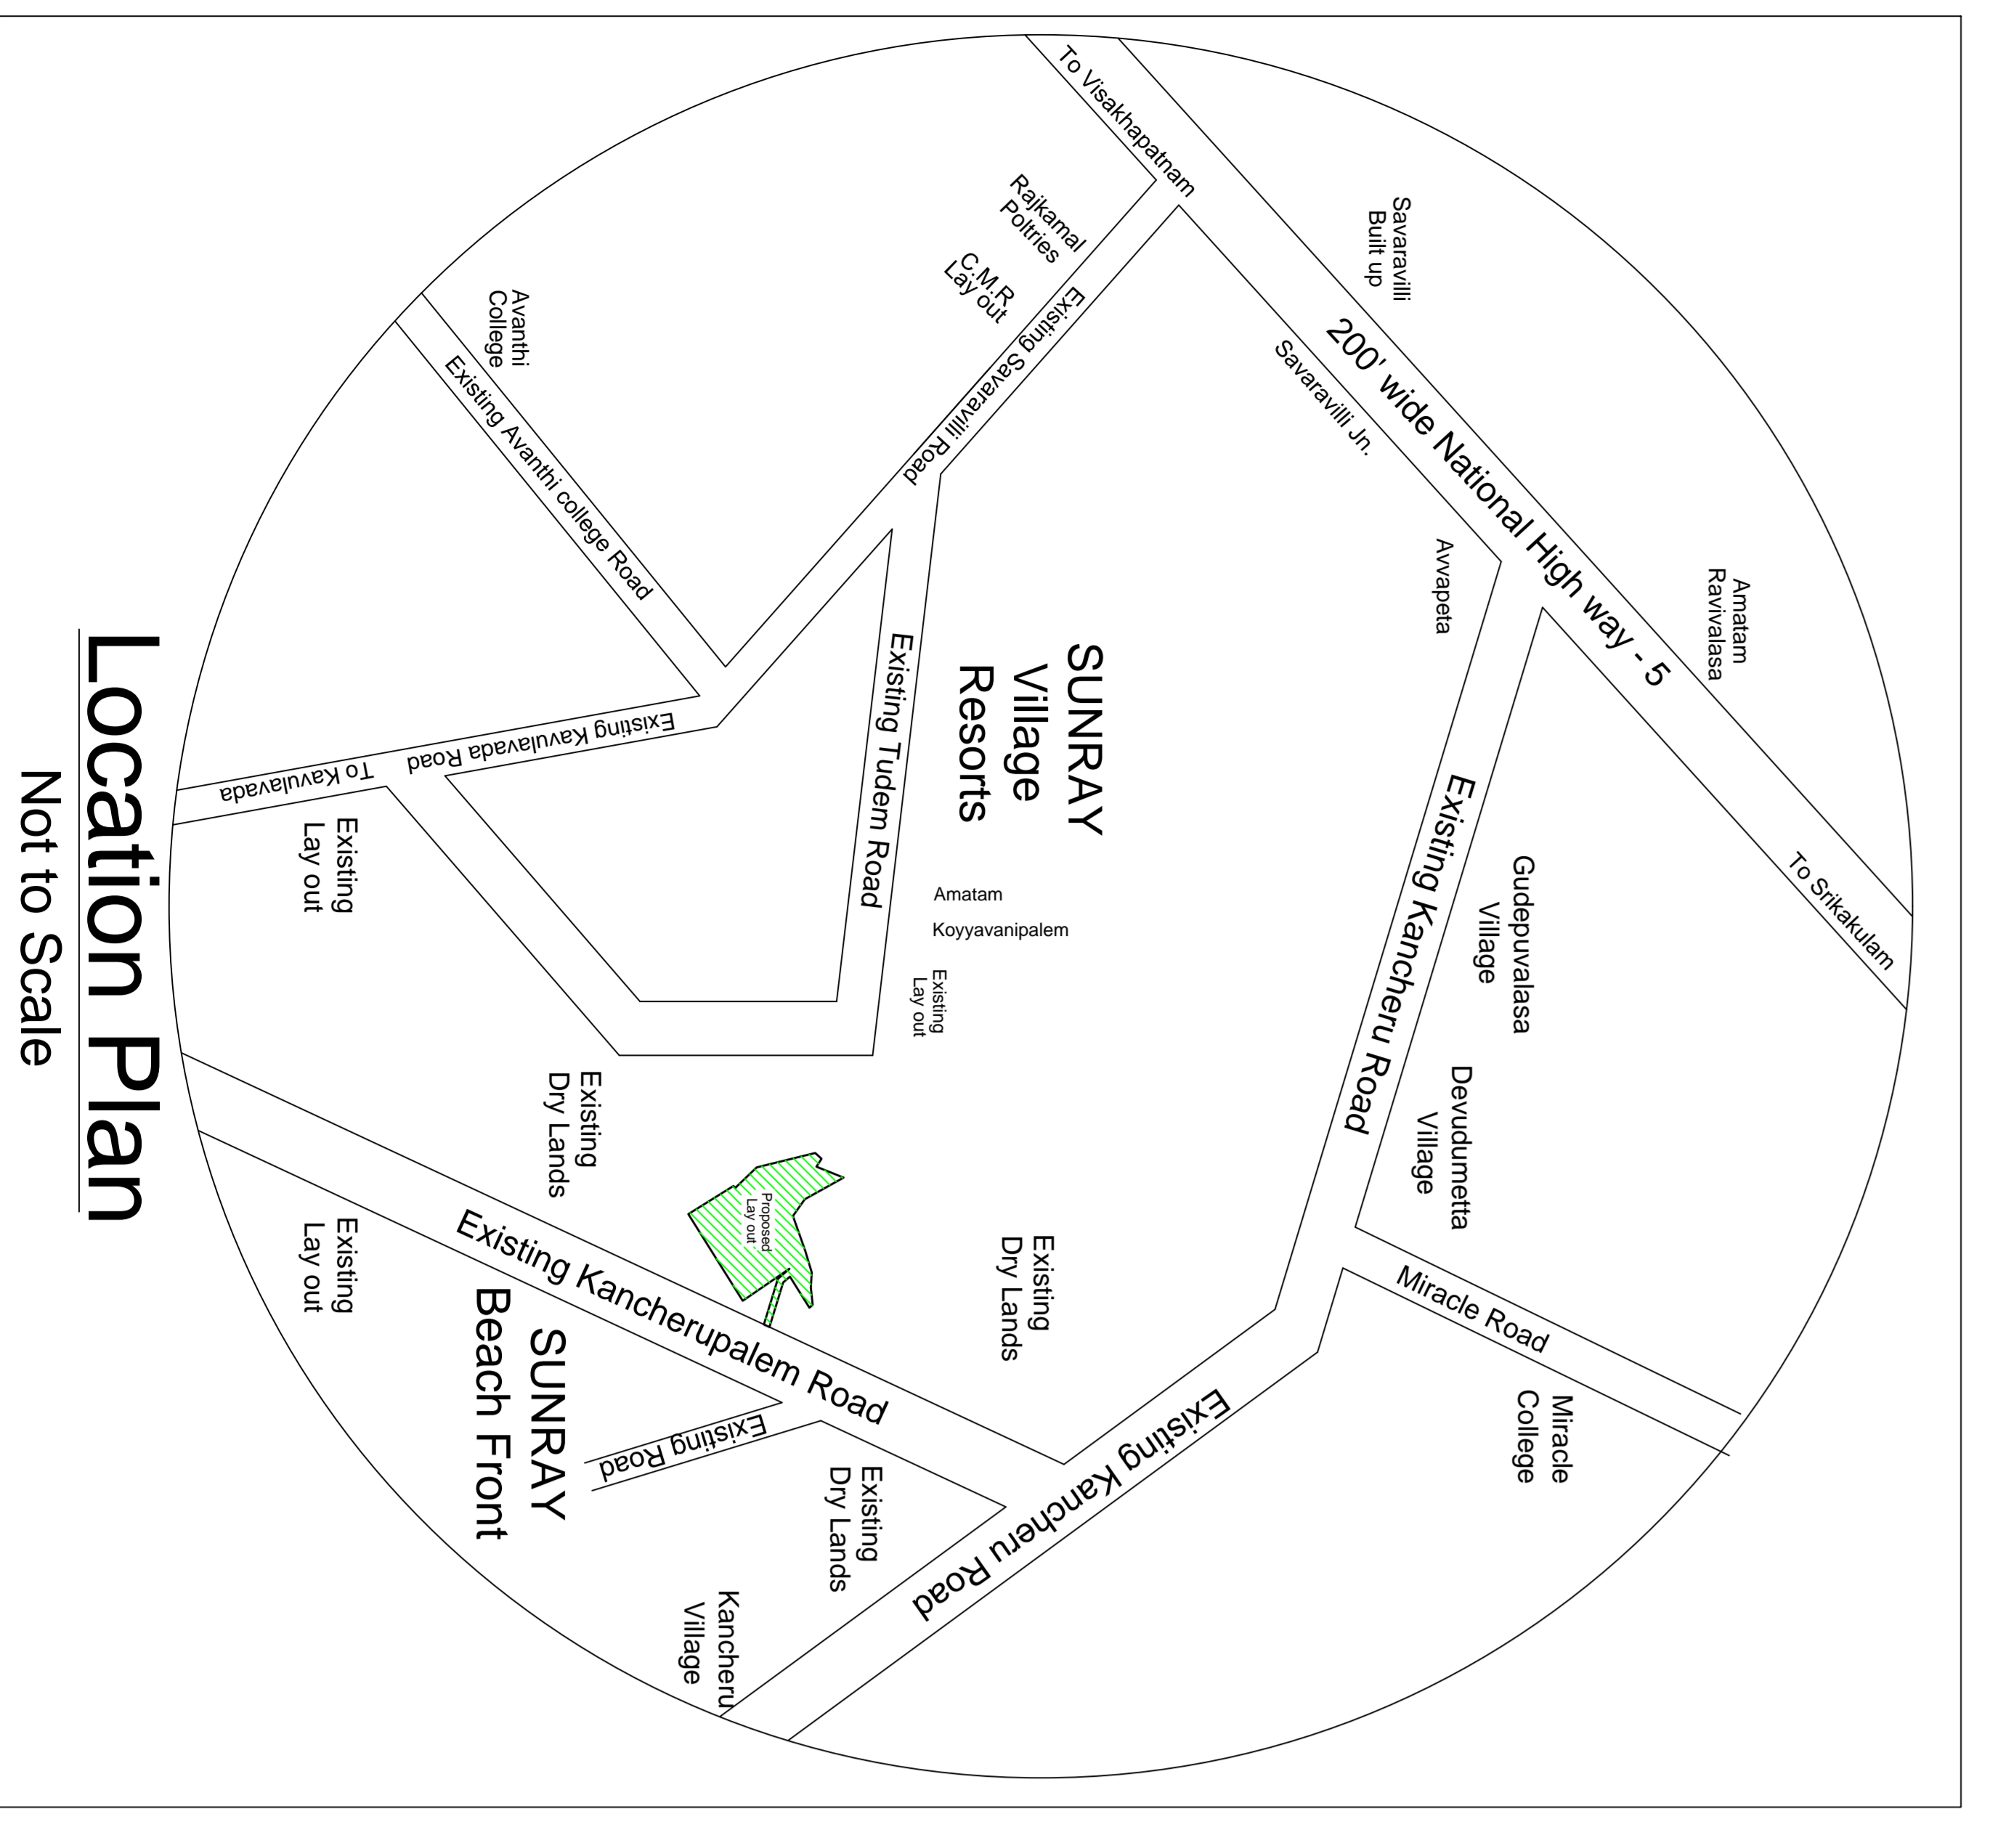

**Location Plan**  
Not to Scale

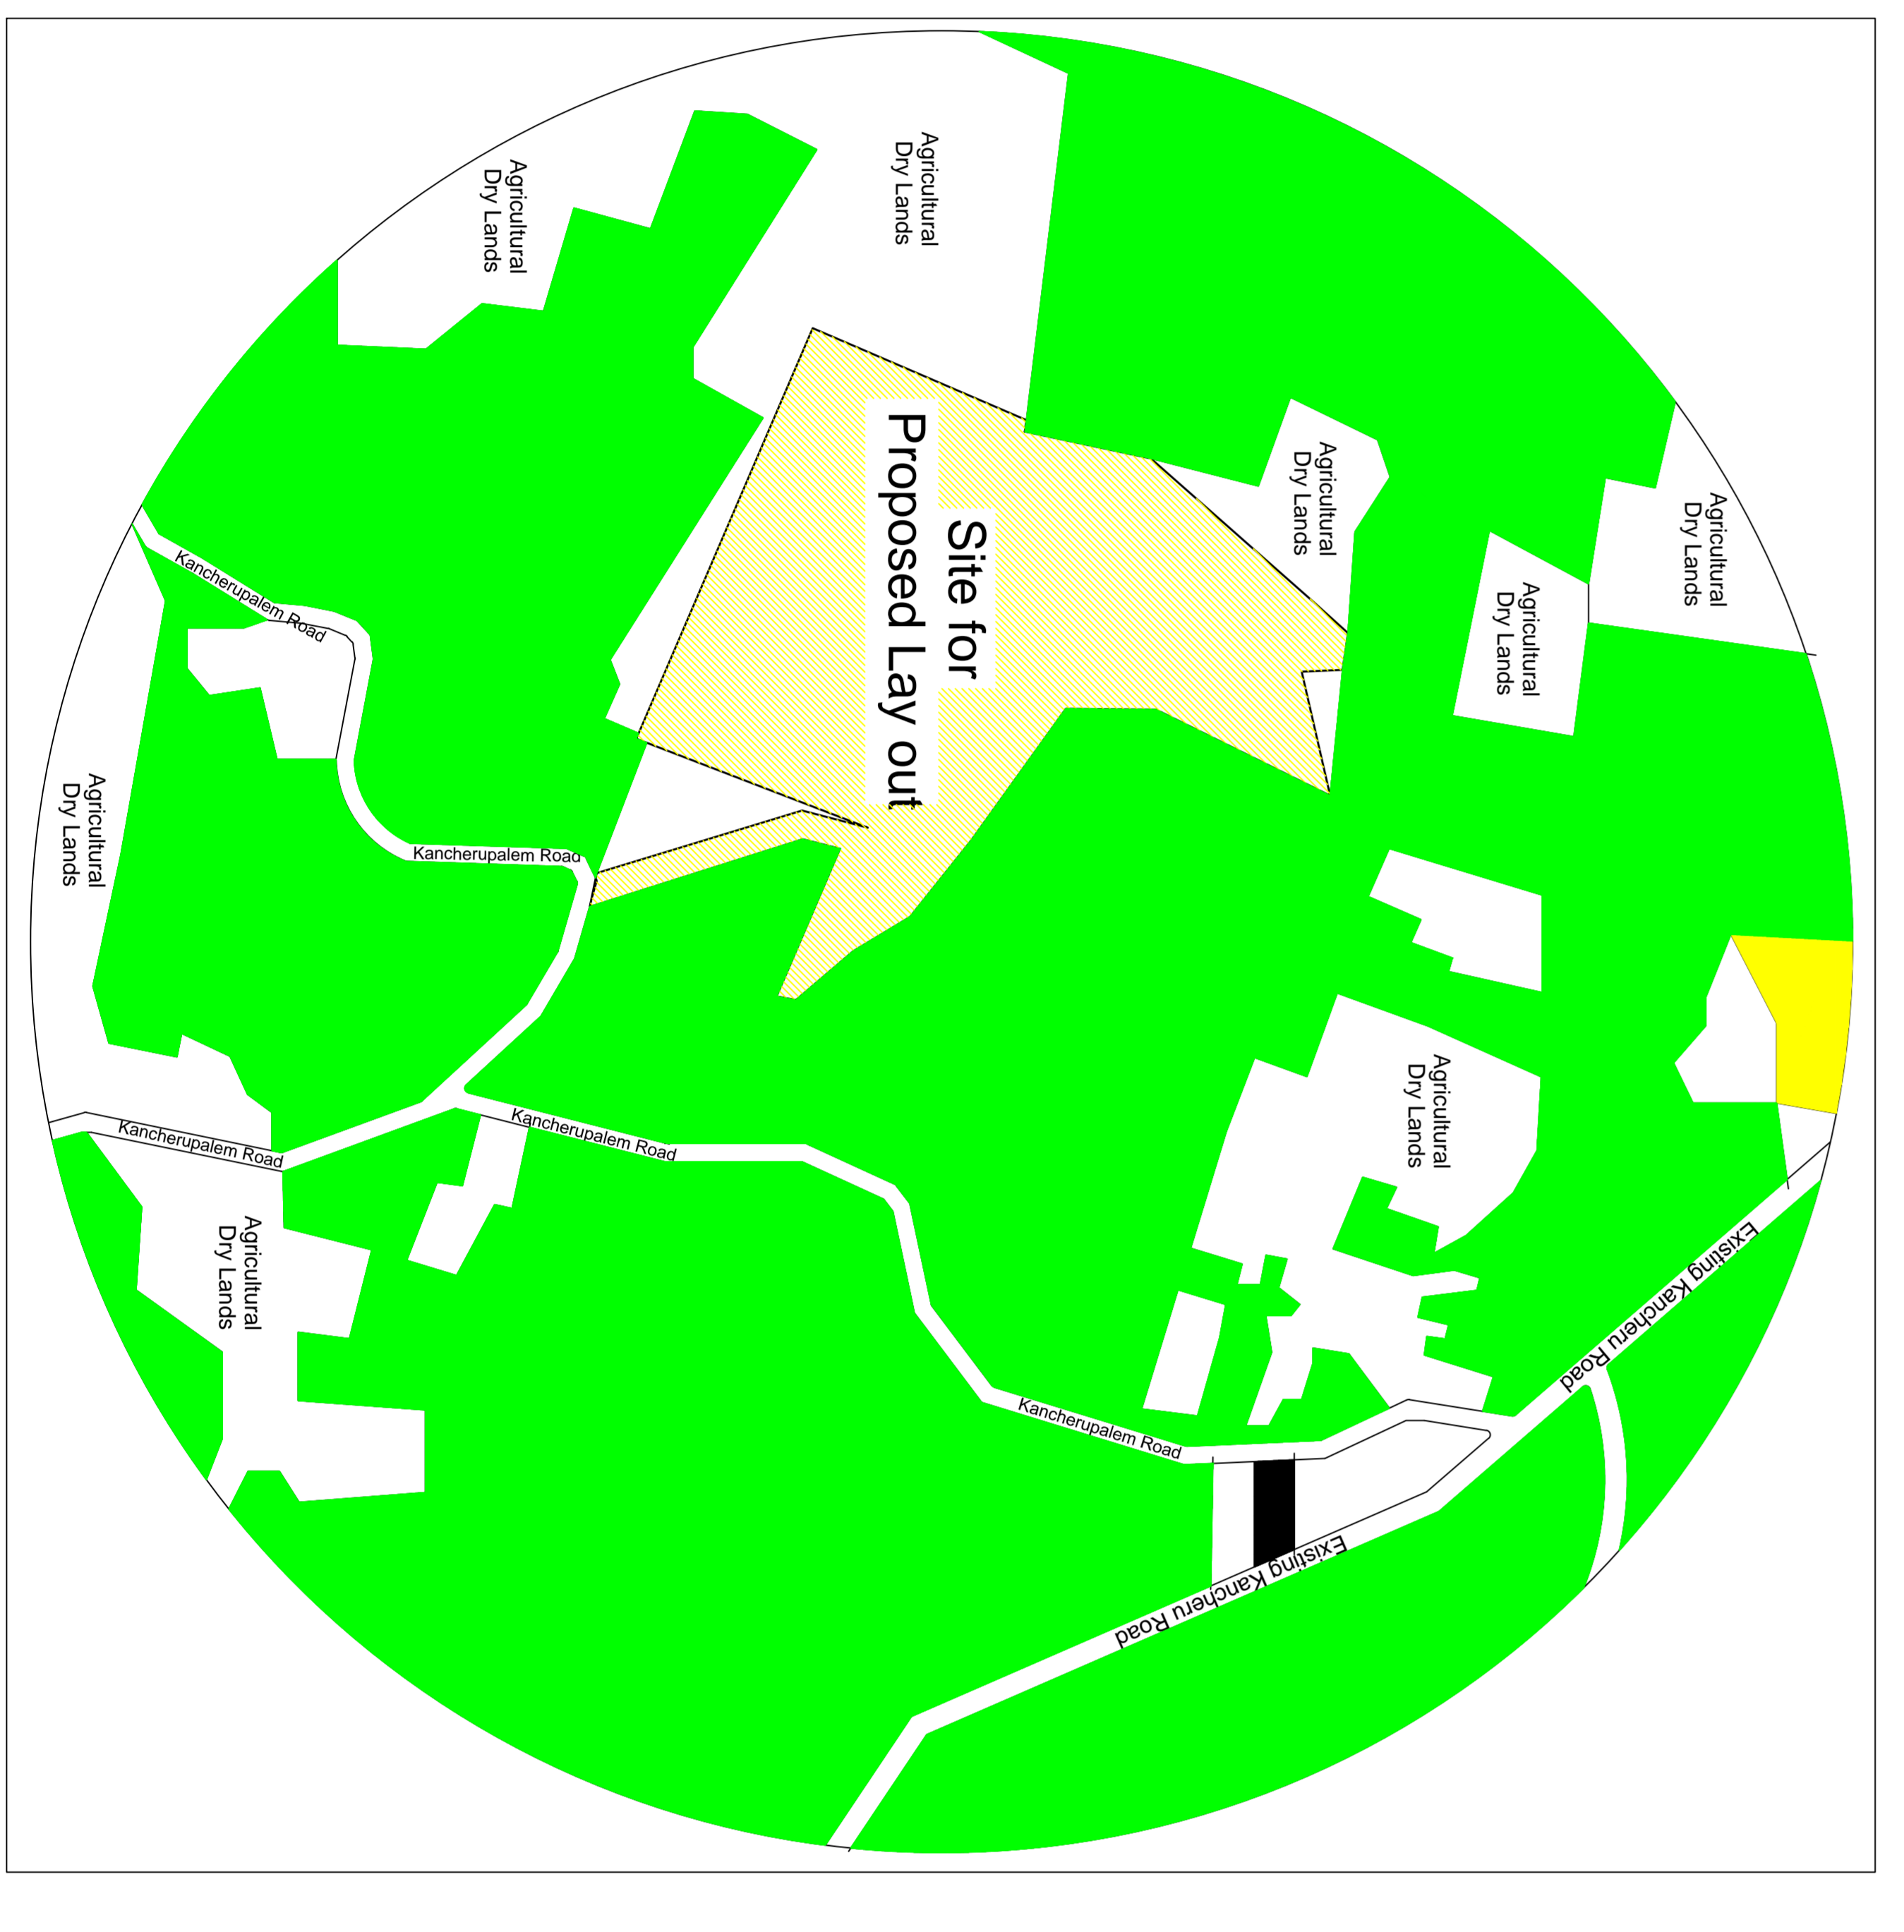


**COMBINED PLAN SHOWING THE PROPOSED LAY OUT IN S. Nos. 82/2B, 88/p, 89 & 91/2B OF KANCHERU VILLAGE, BHOGAPURAM MANDAL, VIZIANAGARAM DISTRICT**

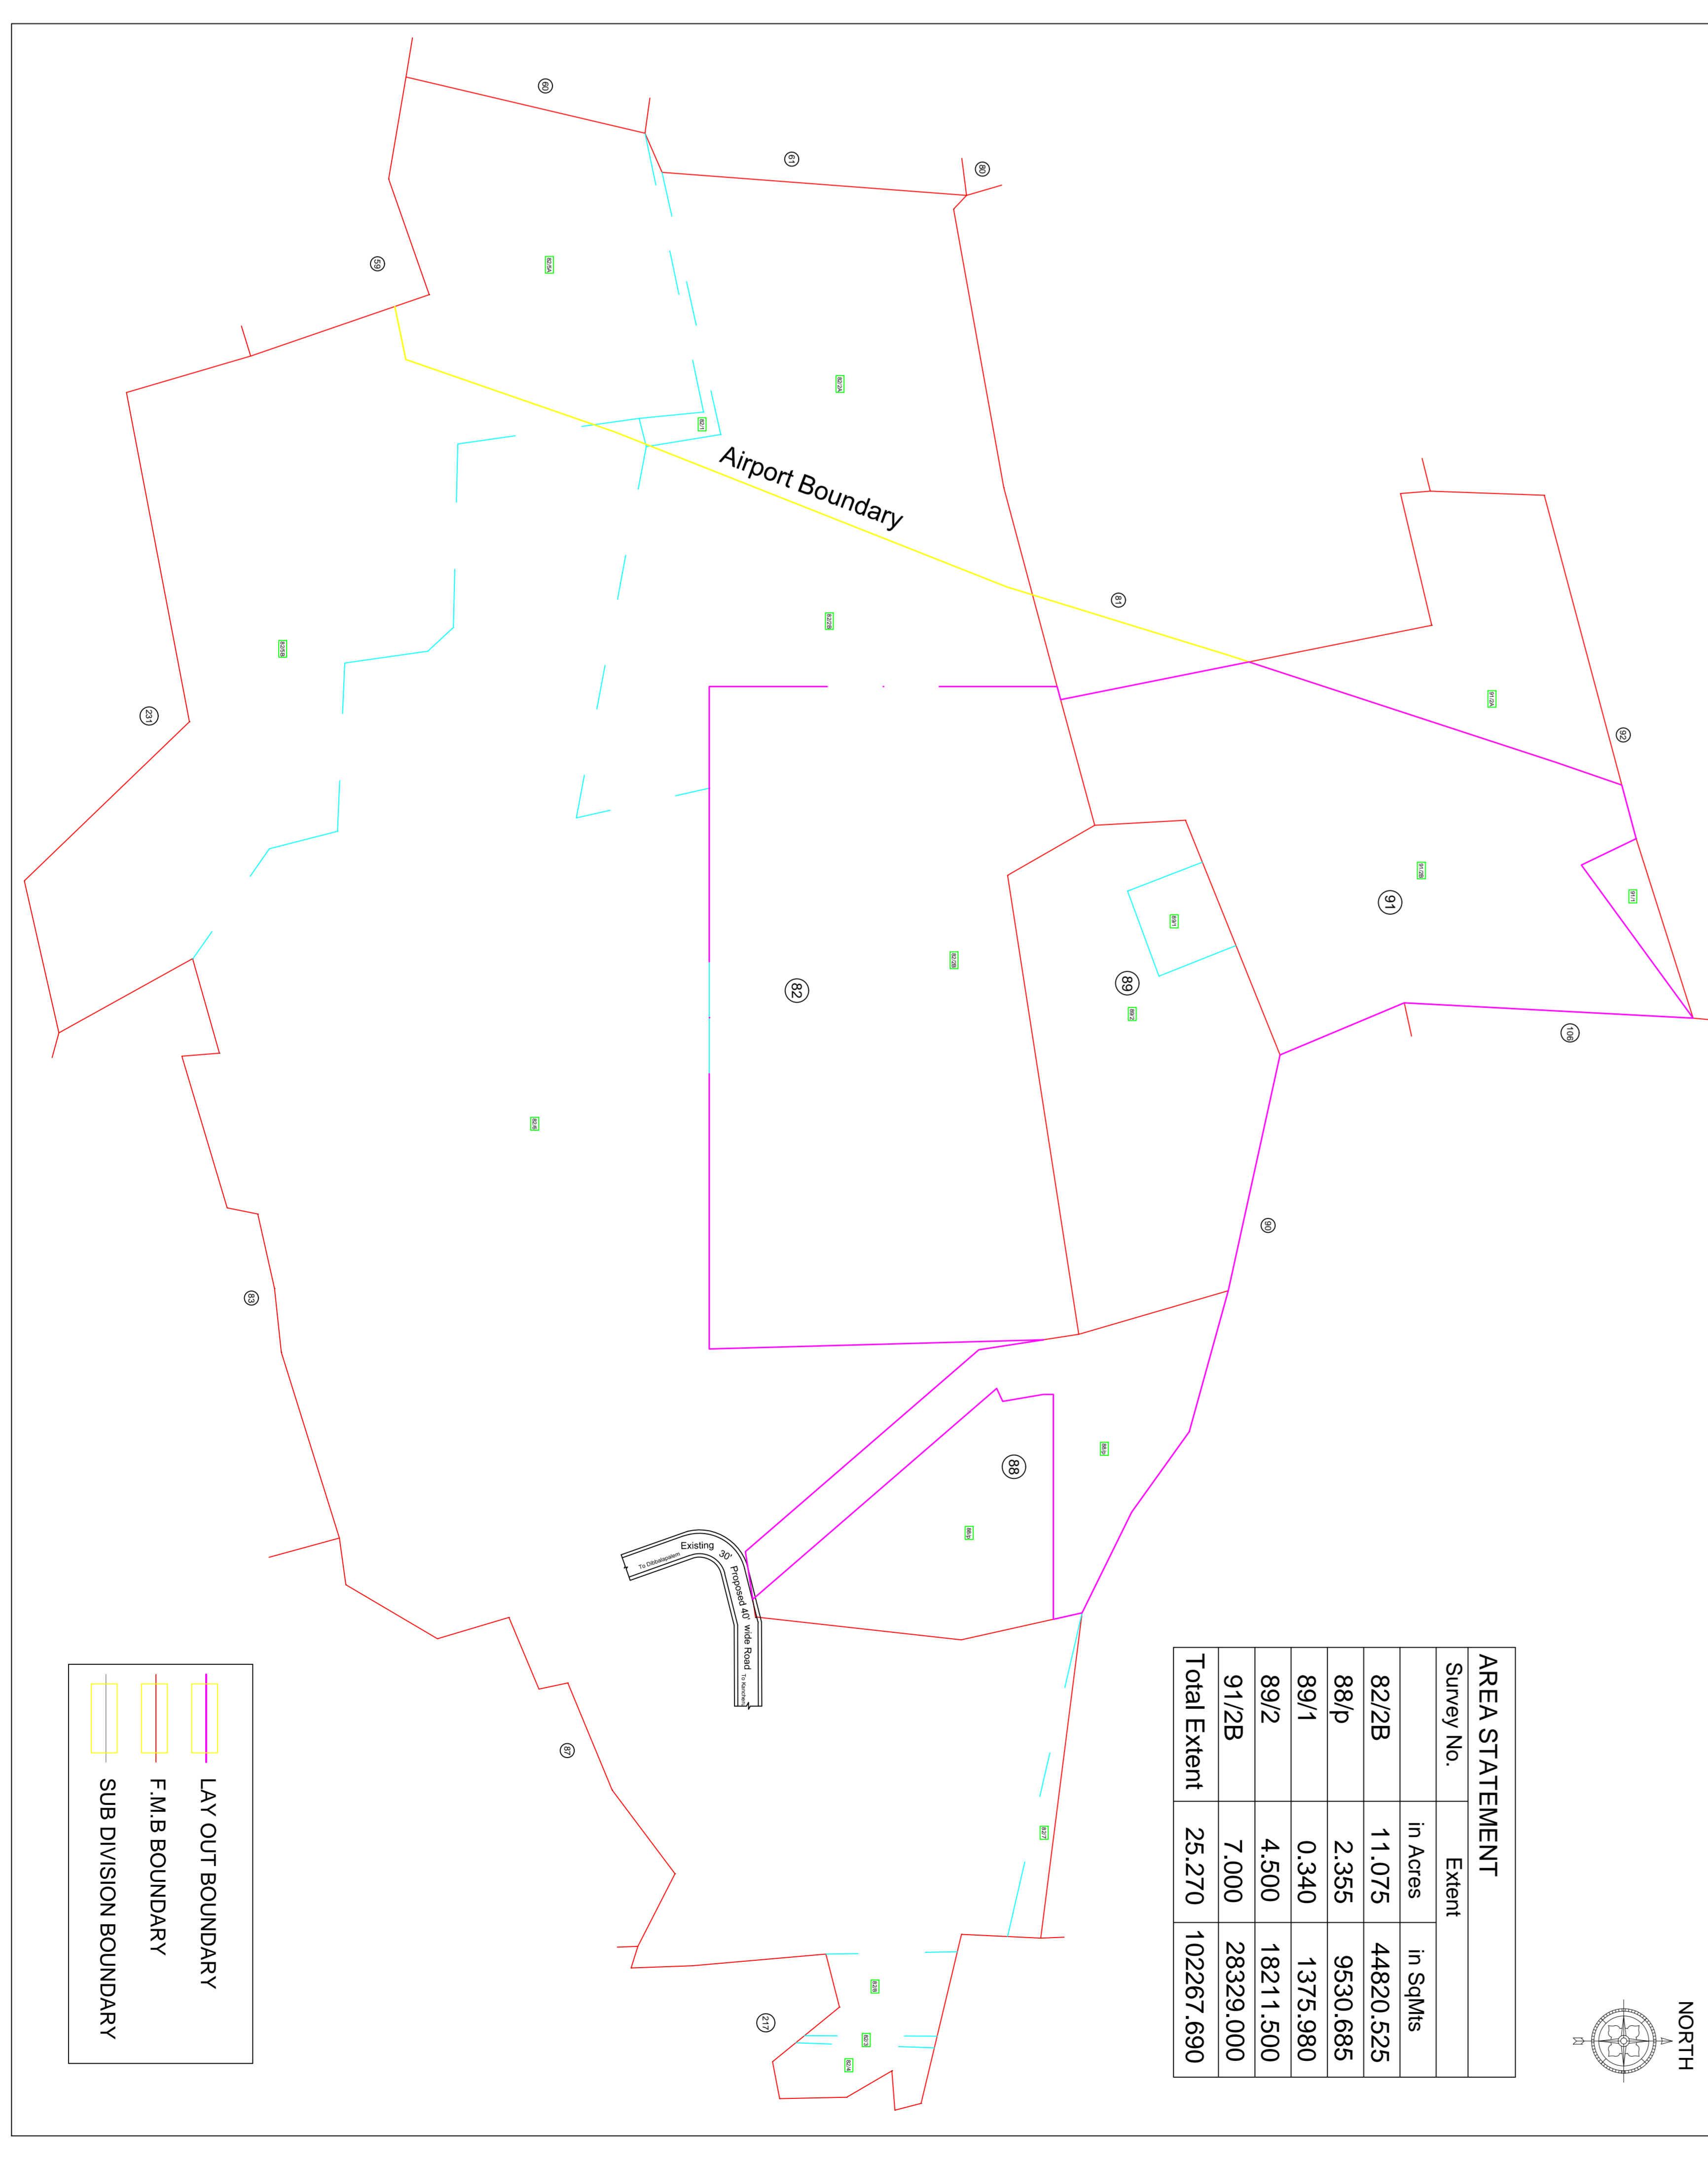

**AREA STATEMENT**

Survey No.	In Acres	In SqMtrs
82/2B	11.075	44820.525
88/p	2.355	9530.685
89/1	0.340	1375.980
89/2	4.500	18211.500
91/2B	7.000	28329.000
<b>Total Extent</b>	<b>25.270</b>	<b>102267.690</b>

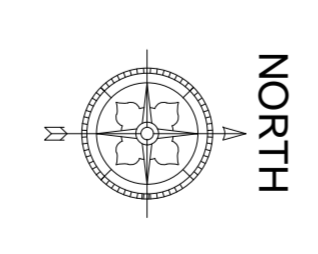

**General Information**

Project Name	...
Client Name	...
Survey No.	...
Scale	...
...	...

**Land Area Statement**

Sl. No.	Survey No.	Area in Acres	Area in SqMtrs
1	82/2B	11.075	44820.525
2	88/p	2.355	9530.685
3	89/1	0.340	1375.980
4	89/2	4.500	18211.500
5	91/2B	7.000	28329.000
<b>Total</b>	<b>25.270</b>	<b>102267.690</b>	

**Color Key**

- L.V.O. BOUNDARY
- F.M.B. BOUNDARY
- S.I.B. DIVISION BOUNDARY

**Scale**

**North Arrow**