
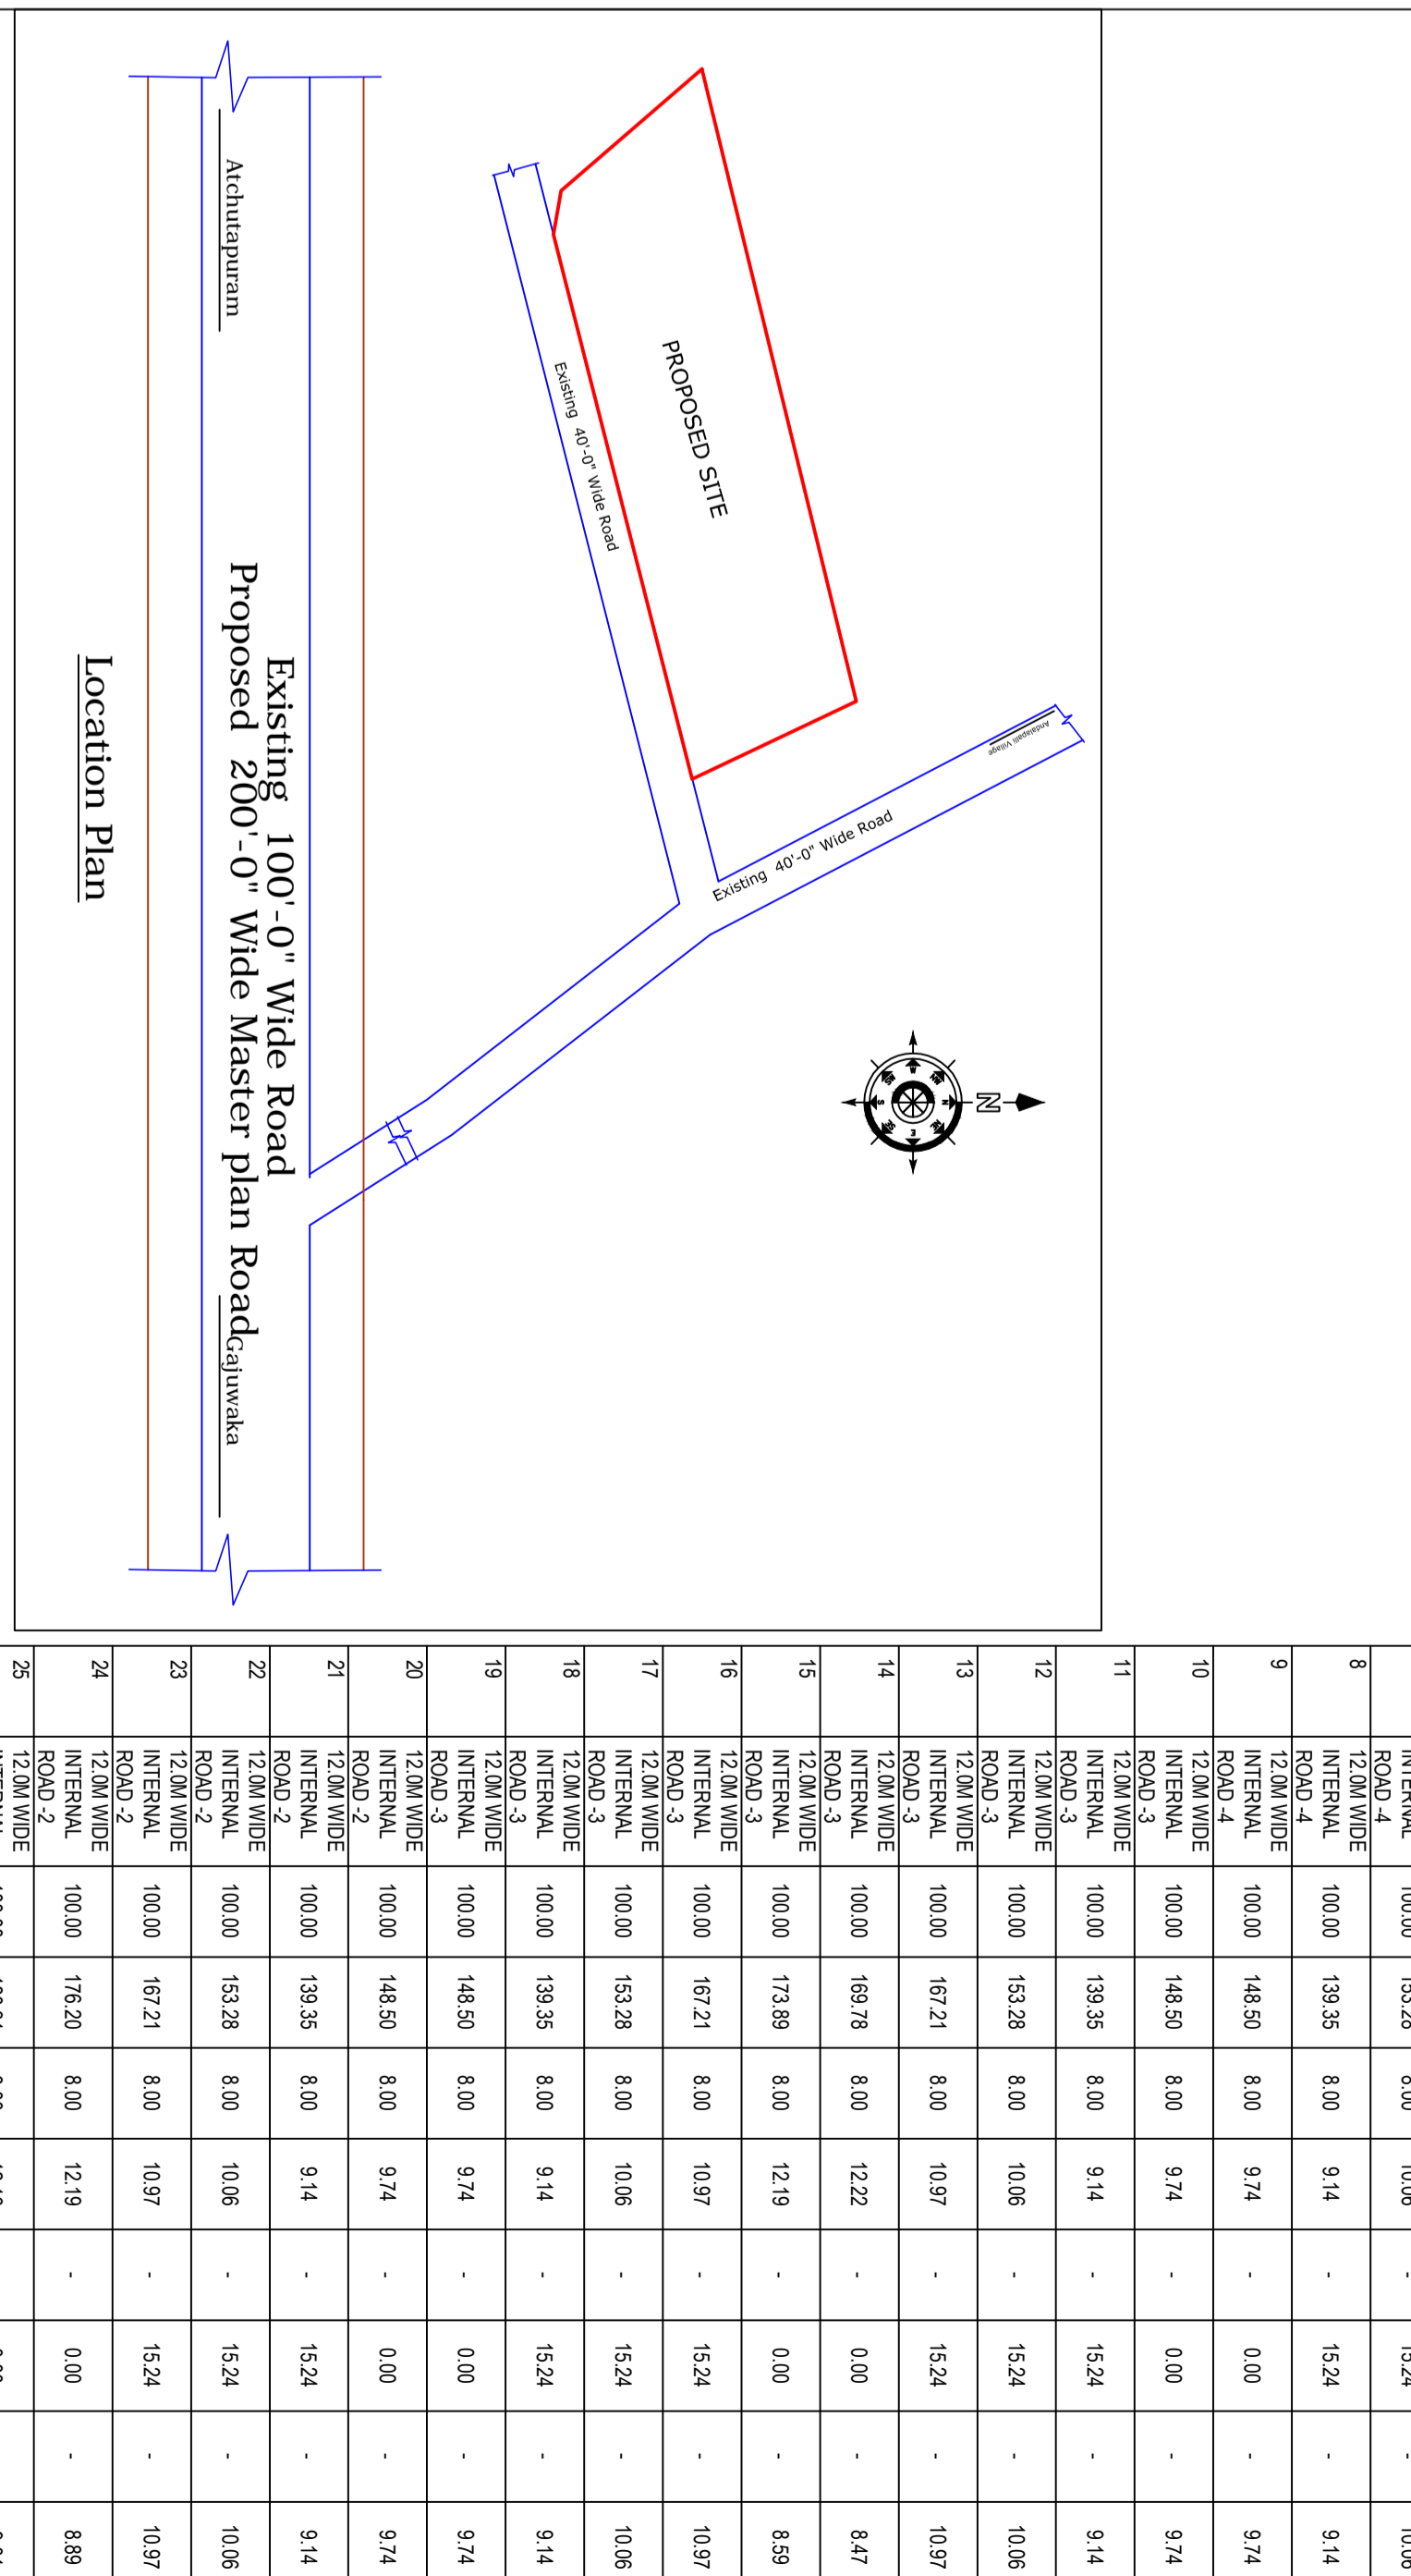


COMBINED F.M.B. SKETCH PLAN SHOWING THE PROPOSED LAY-OUT FOR RESIDENTIAL PLOTS IN S.NO.107/6 PART OF ANDALAPALLI VILLAGE, ATCHUTAPURAM MANDAL, ANKAPALLI DISTRICT.


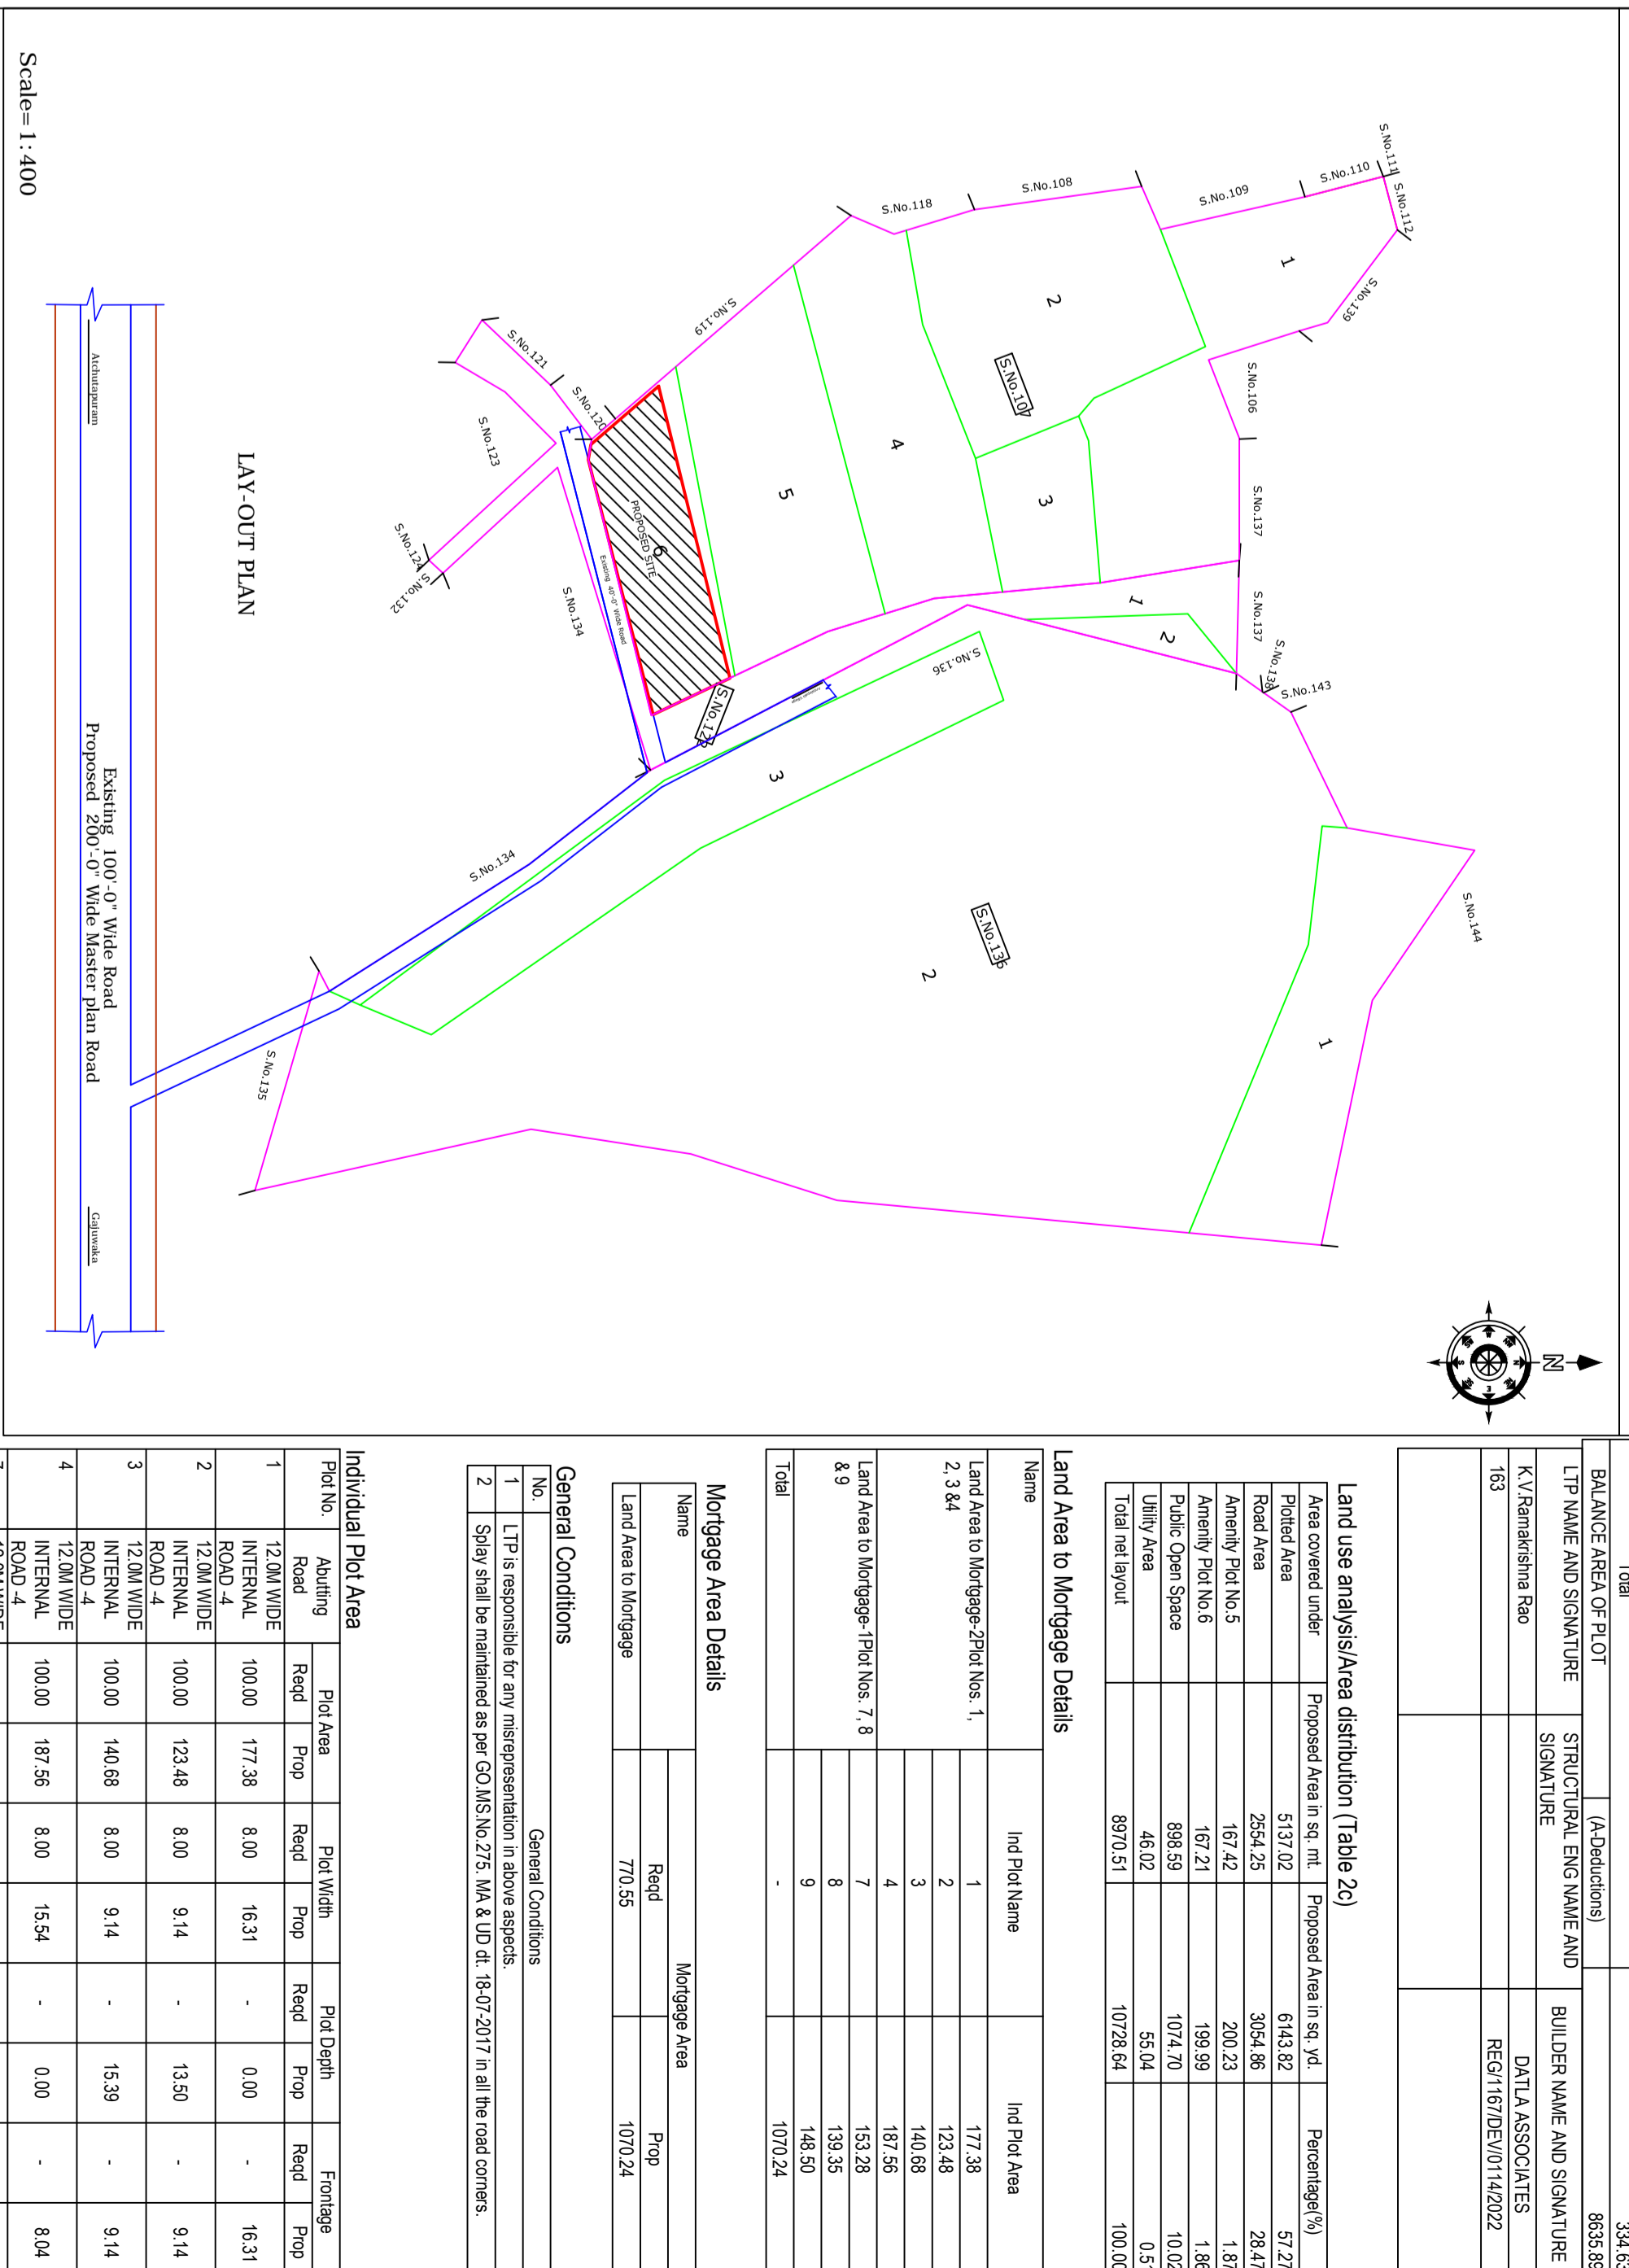


