


LAYOUT PLAN FOR S.NO 187/1 & 193
OF MADHURAVADA PANCHAYAT
VISAKHAPATNAM DISTRICT

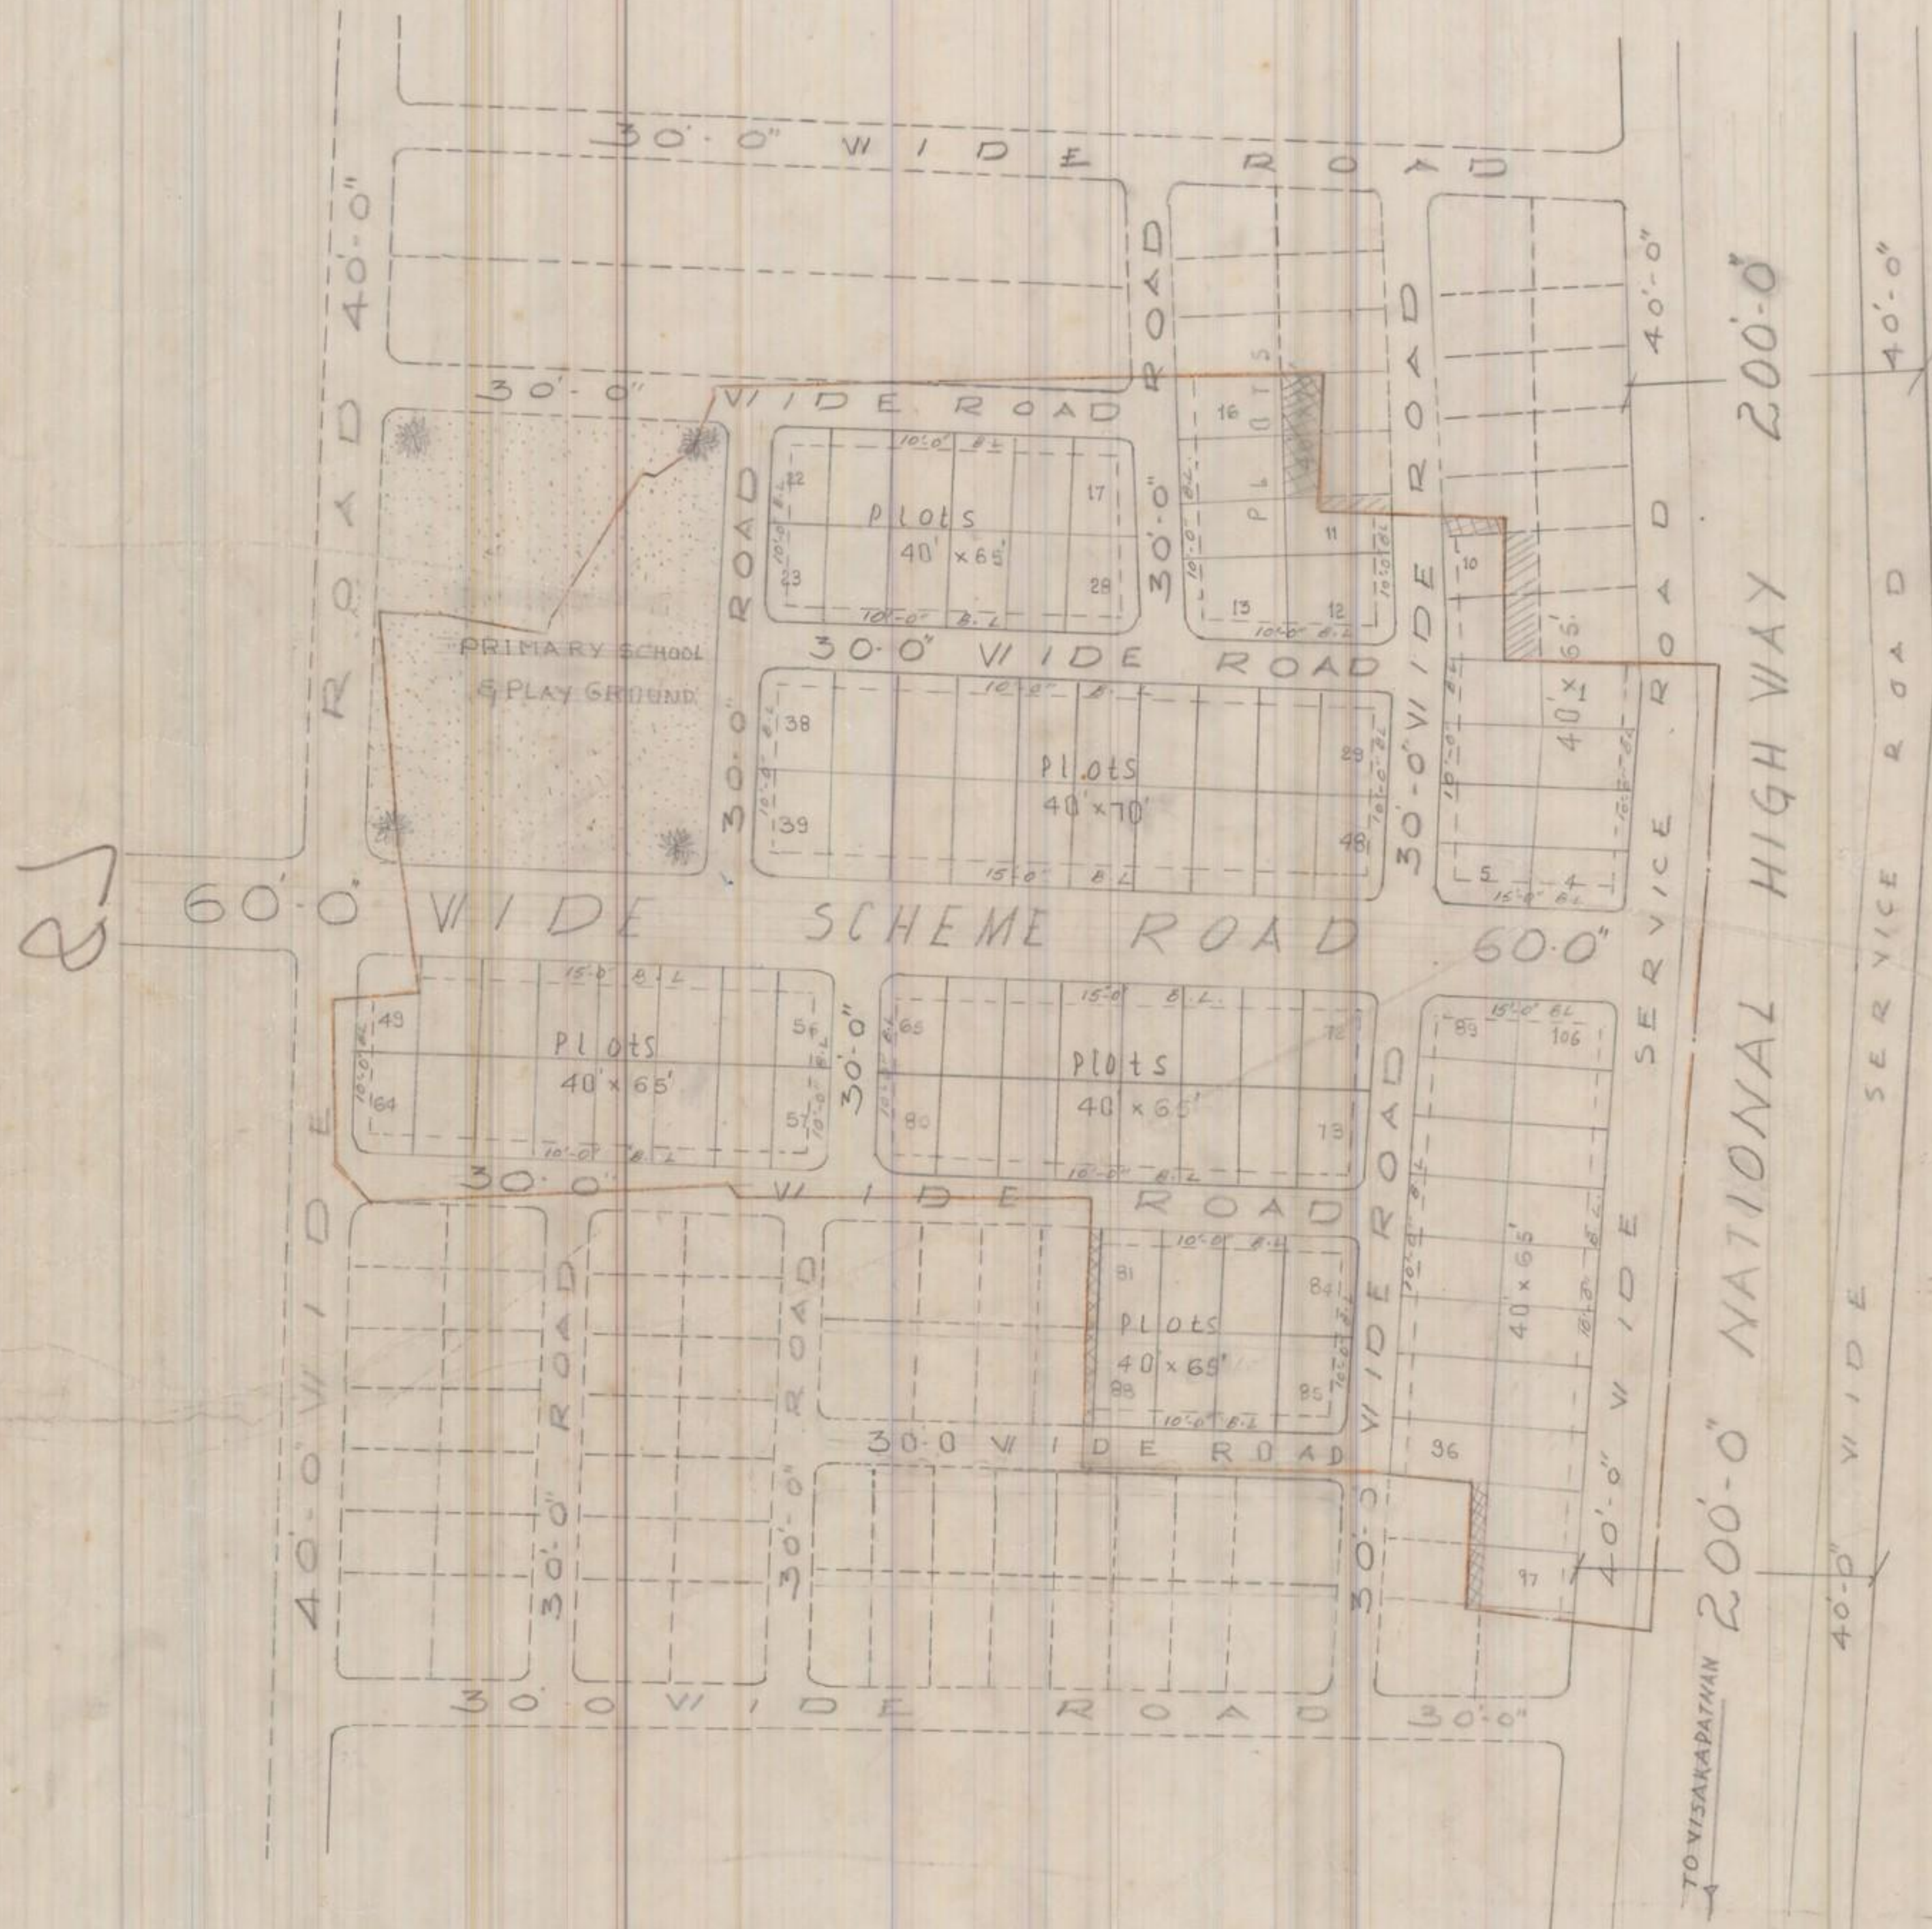

S.NO	DESCRIPTION	ACRES	PERCENTAGE
1	PLOTTED AREA	6.61	58.18%
2	ROADS AREA	3.70	32.57
3	OPEN SPACE AREA [P.S.]	1.05	9.25%
TOTAL EXTENT.		11.36	100.00%

REFERENCE :

— LAY-OUT BOUNDARY.
NO OF PLOTS : 106
SIZE OF PLOTS : 40' x 70' = 34
40' x 65' = 72

SCALE
1 INCH = 66'-0"
L.P.NO. 5/87
dt 9.2.87
FILE RC NO 2149/86
(B.L.P NO 7/84)



NOTE :

▨ = LANDS TO BE ACQUIRED FOR CONSTITUTION OF FULL PLOTS.
▩ = LANDS TO BE SOLD TO OTHERS.
NO OF D.U./ACRE : 9.33.

[Signature]
T.P.S. 31.5.86

[Signature]
4/6/86
CHIEF TOWN PLANNER &
PROJECT DIRECTOR.

[Signature]
J.P.O. 31.5.86

[Signature]
4/6/86
ASSOCIATE PLANNER

[Signature]
VICE CHAIRMAN

VISAKHAPATNAM URBAN
DEVELOPMENT AUTHORITY.

T.M.H.T. 183