
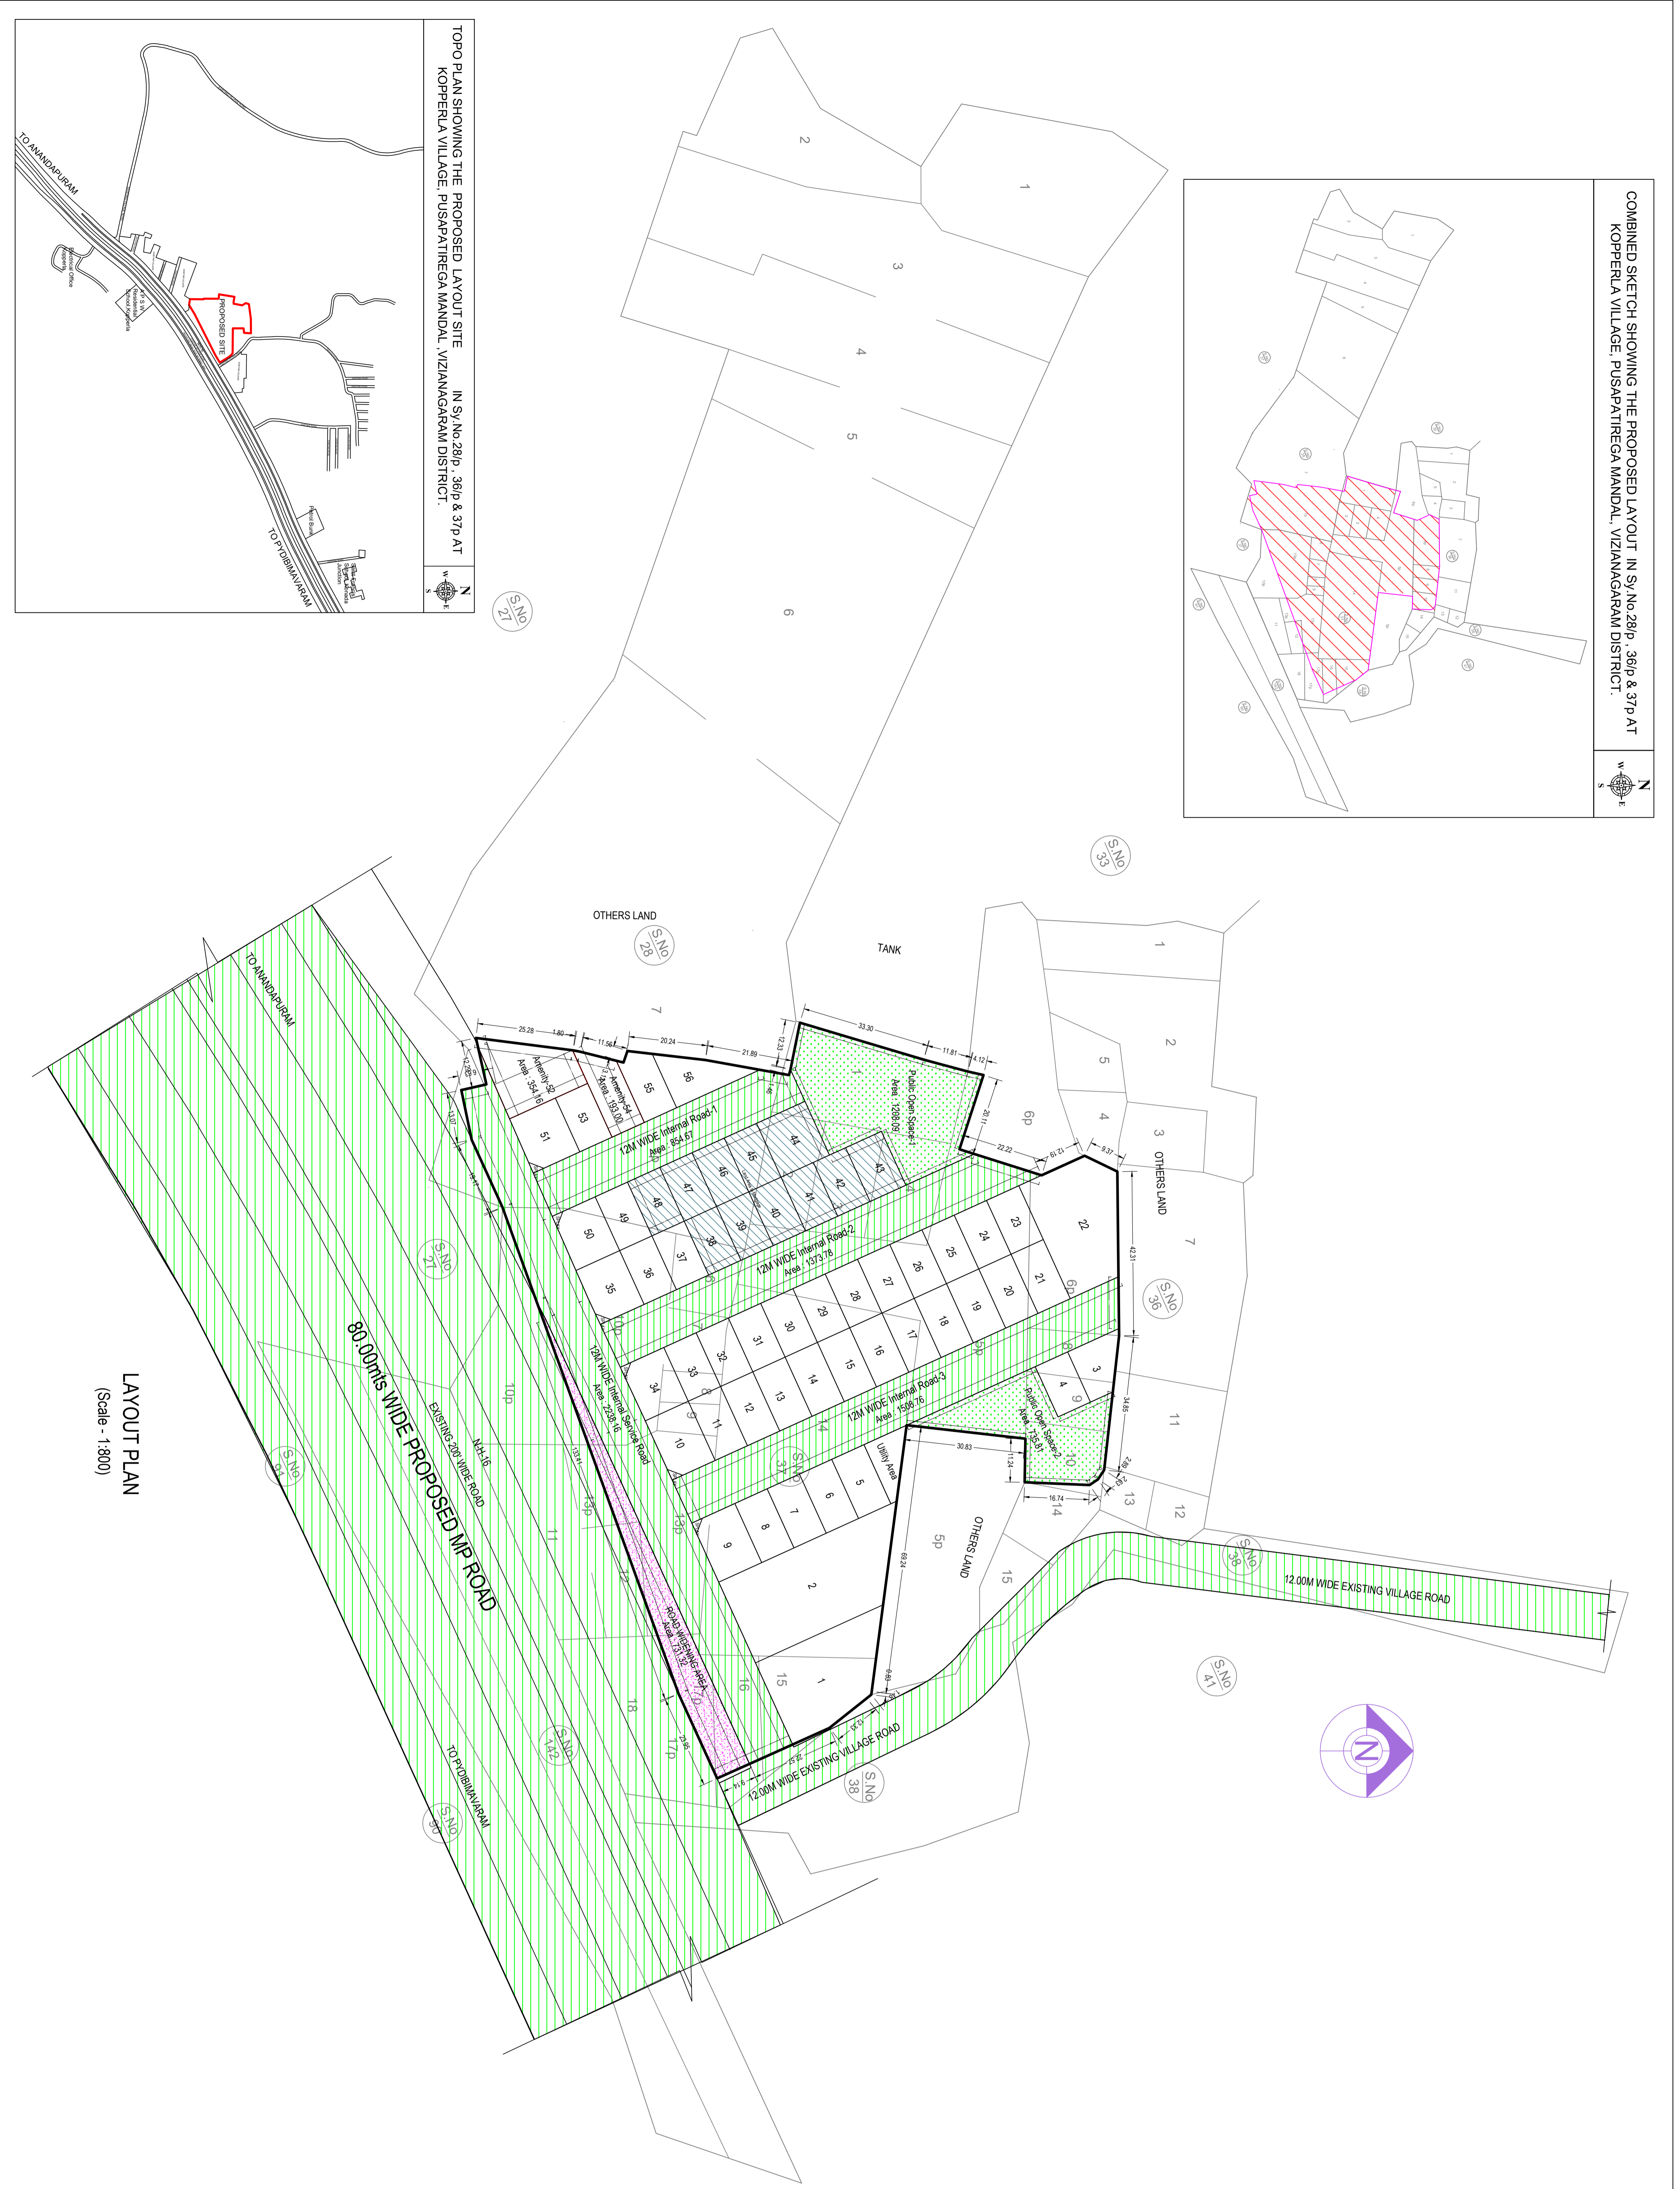
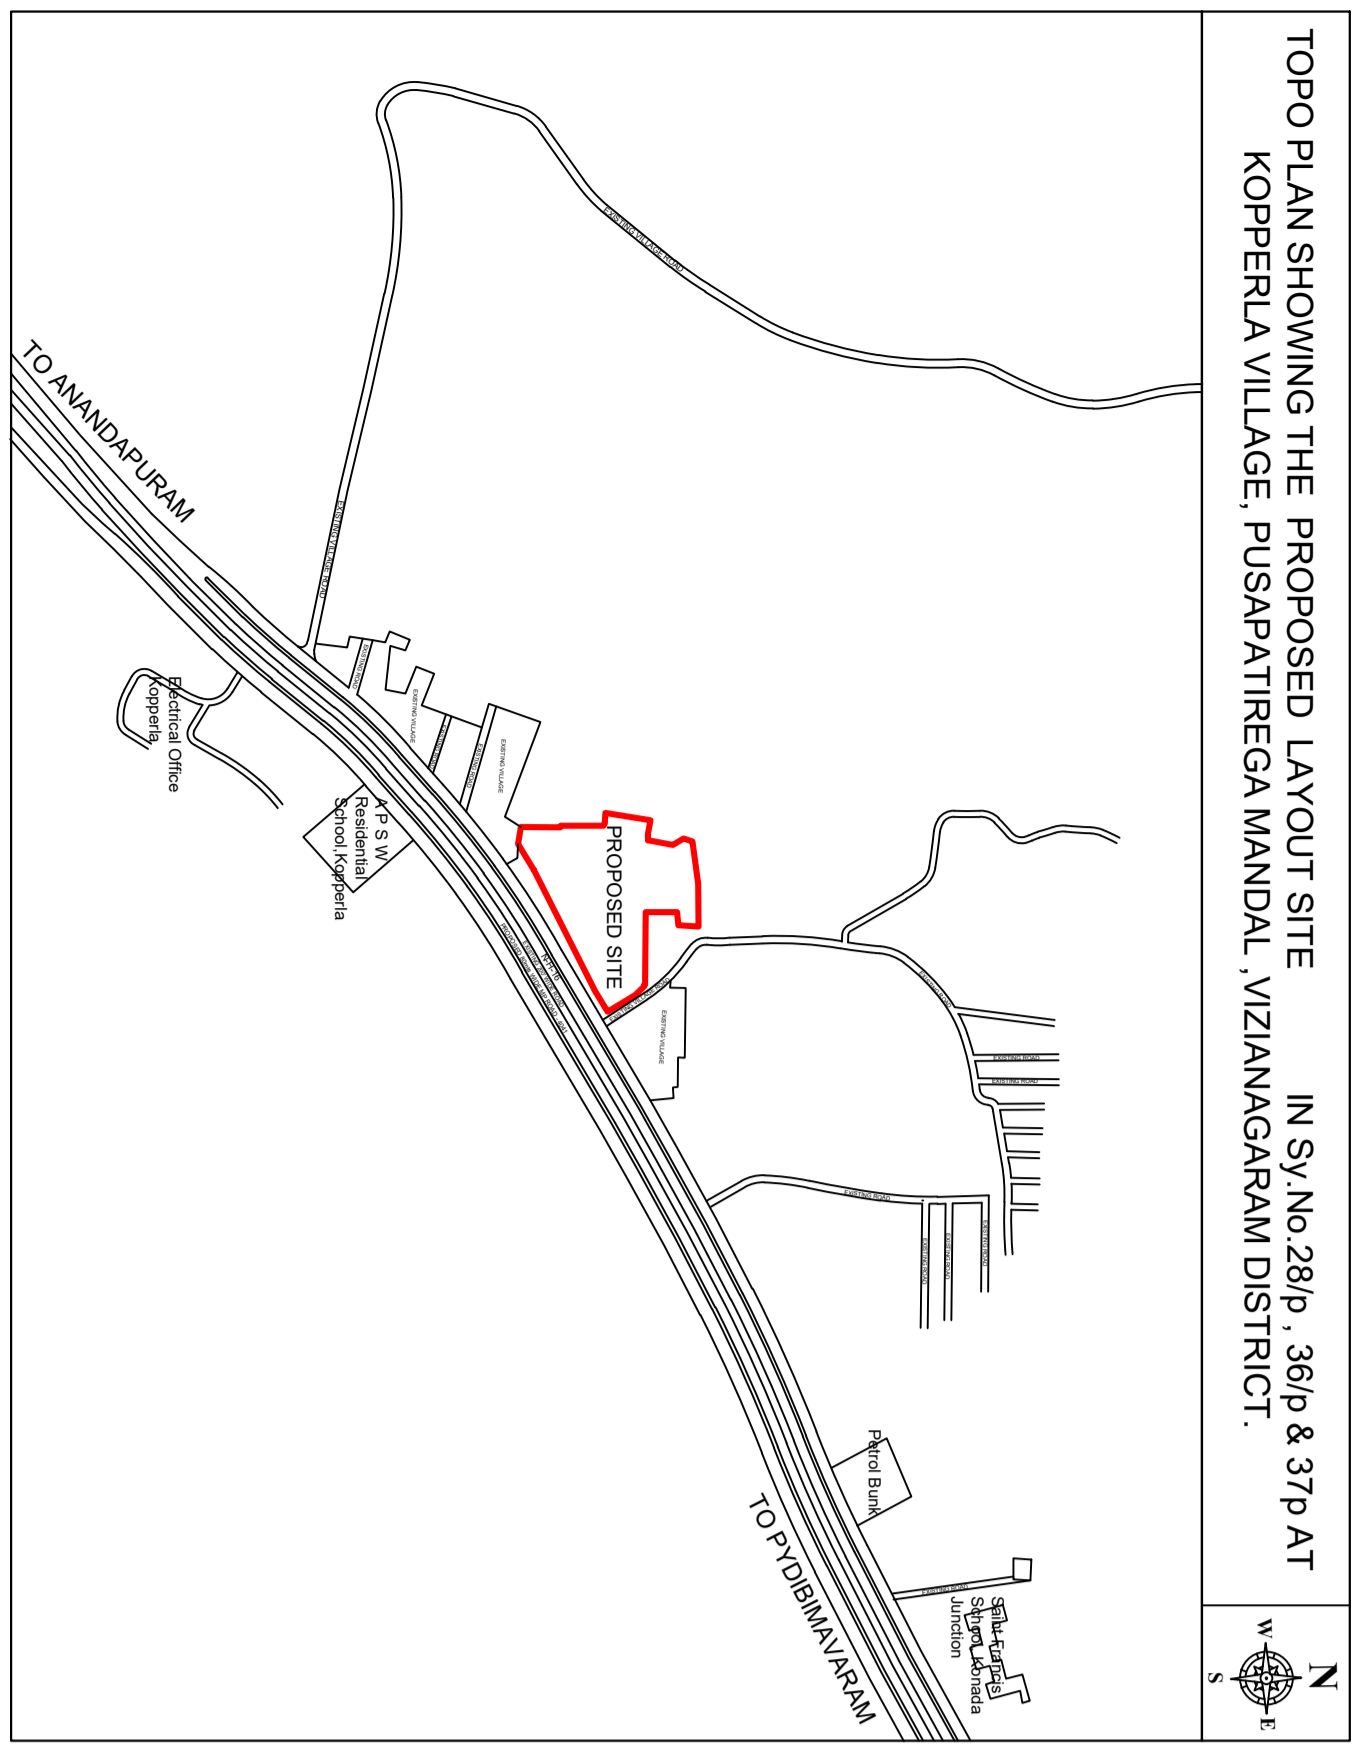


COMBINED SKETCH SHOWING THE PROPOSED LAYOUT IN SY. No.28p, 36p & 37p AT
 KOPPERLA VILLAGE PUSAPATIREGA MANDAL, VIZIANAGARAM DISTRICT.

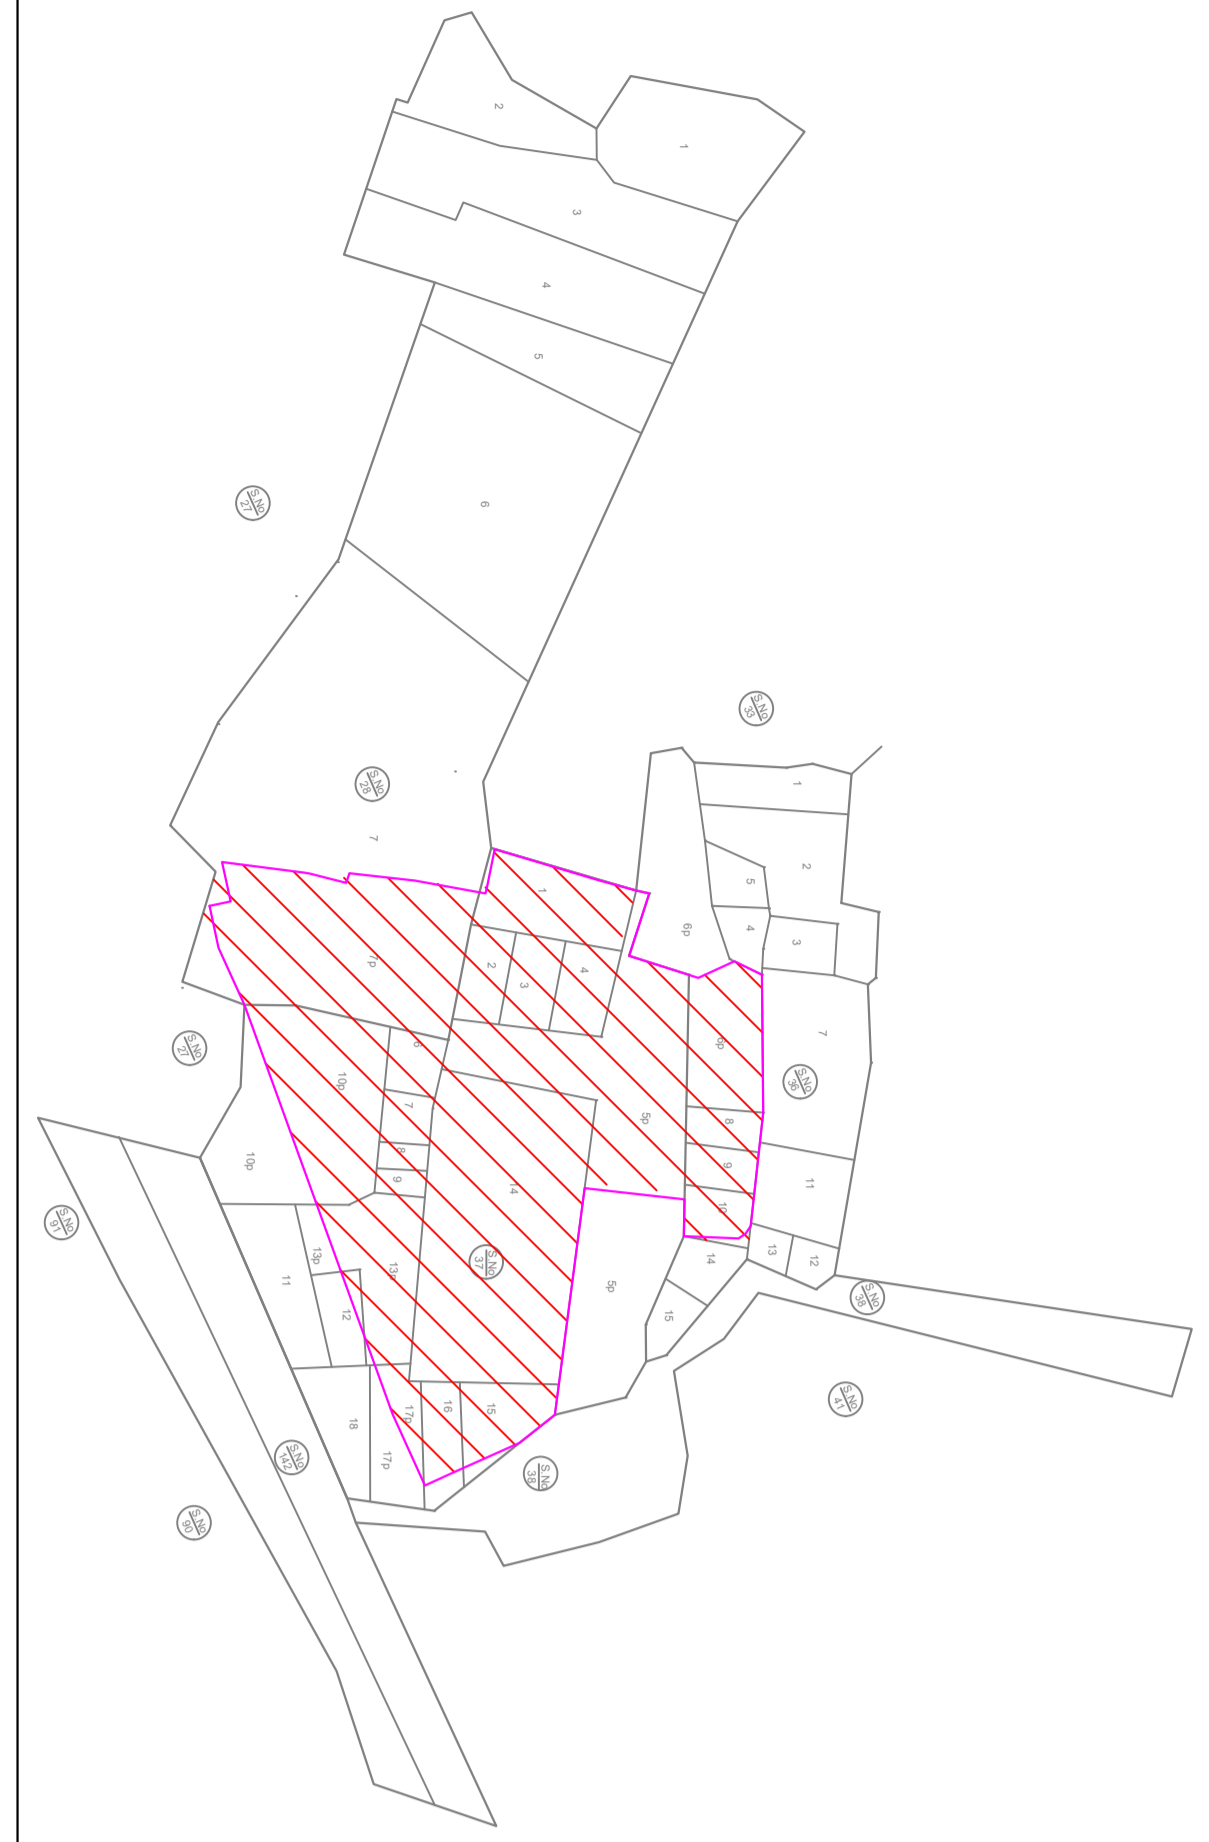

LAYOUT PLAN
 (Scale - 1:800)



