


PROPOSED E.W. SLAY-OUT FOR
S.No 1 / PART OF AMRUTA PURAM [V]
SABBAVARAM MANDAL, VISAKHAPATNAM

LAND USE ANALYSIS:-


S.No	DESCRIPTION	ACS	PERCENTAGE
1	PLOTTED AREA	0.50	55.56%
2	ROADS AREA	0.29	32.22%
3	OPEN AREA	0.11	12.22%
TOTAL		0.90	100.0

LAY-OUT BOUNDARY

TOTAL NO OF PLOTS 19
AVERAGE SIZE OF PLOT 30' x 38'

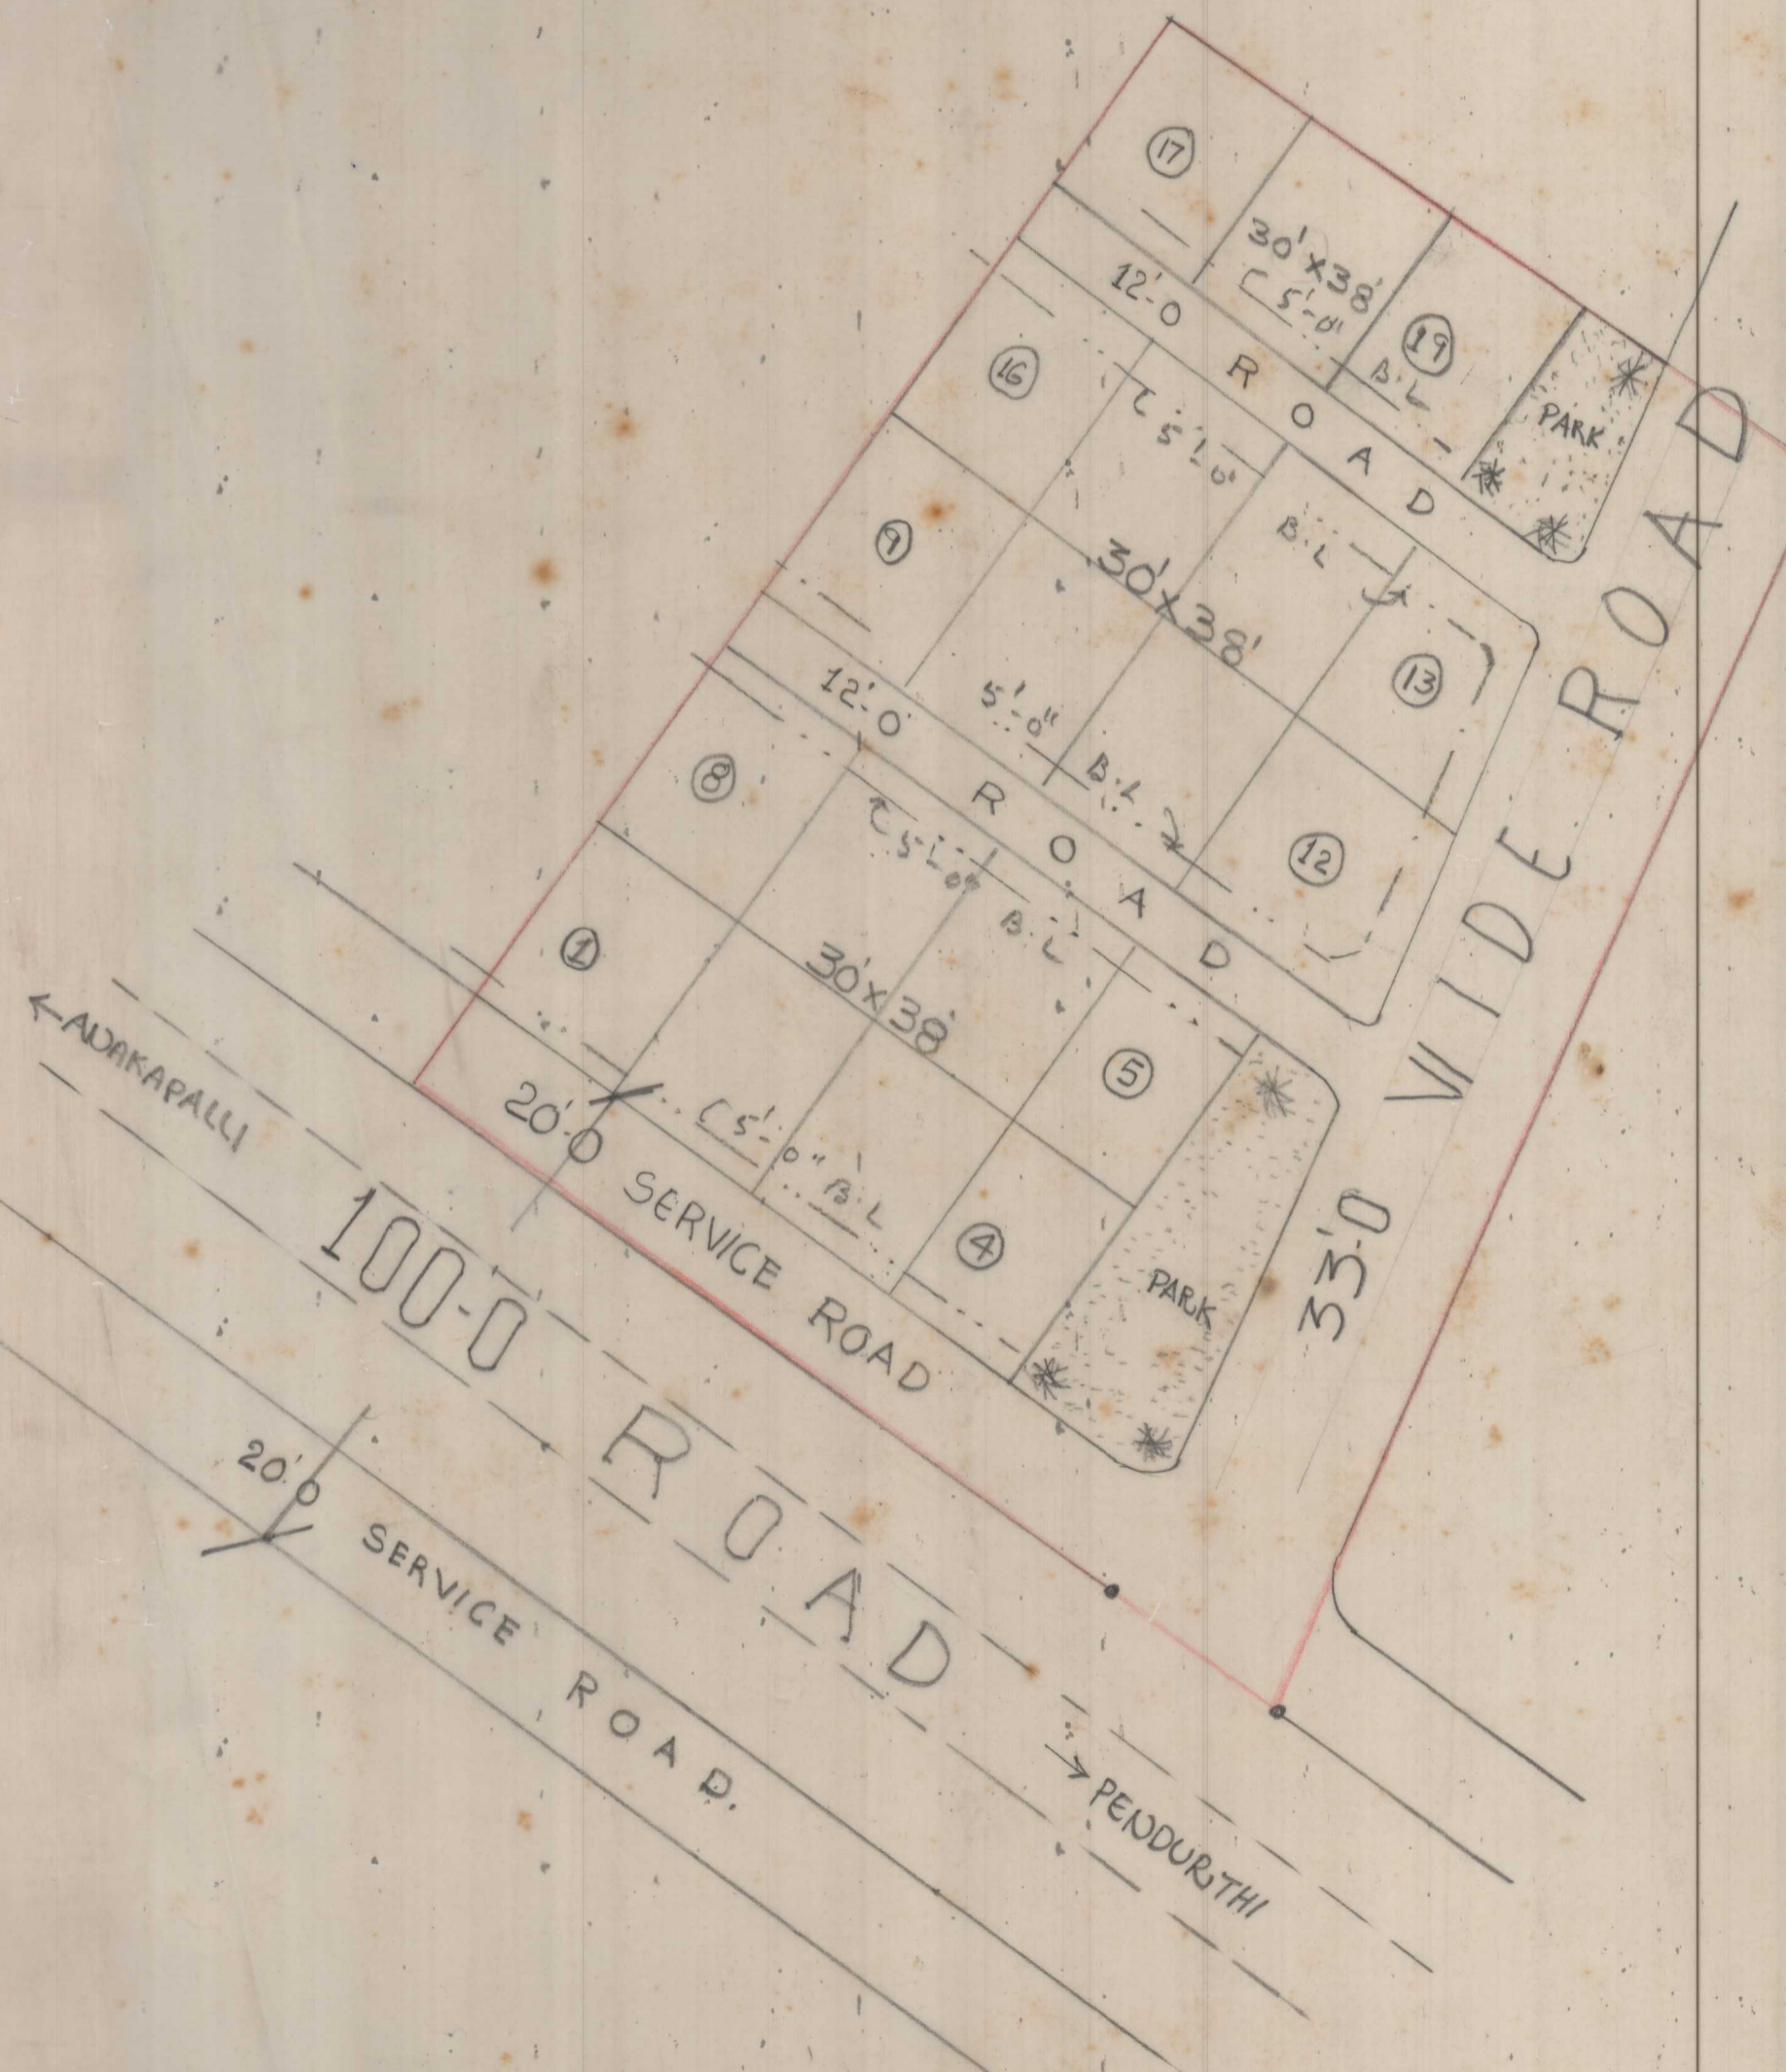

Sue
T.P.S

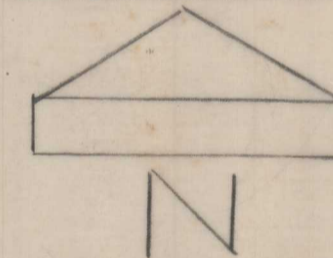

SCALE: 1"=33-0'
FILE No: 584/90/94
L.P.No 50/90

H. Sree
4.6.90
JUNIOR PLANNING OFFICER

[Signature]
5/6/90
CHIEF PLANNING OFFICER

M. S. S.
4.6.90
ASSISTANT PLANNING OFFICER

Binoj Kumar
VICE-CHAIRMAN

VISAKHAPATNAM URBAN
DEVELOPMENT AUTHORITY