


NOTE: THE PLOT NOS 1 TO 12 & 69 TO 73 (17 PLOTS) WHICH ARE UNDER MORTGAGED TO VUDA VIDE REGISTERED AGREEMENT & DEED OF MORTGAGE NO - 4582/2013, DT-18-11-2013 ARE HERE BY RELEASED BY VUDA VIDE REGISTERED DEED OF RE-CONVEYANCE OF MORTGAGE DEED NO-2653/2015, DT-15-4-2015.

A.D.M
A-D-M

P.O.
P.O.

C.U.P.
C.U.P.

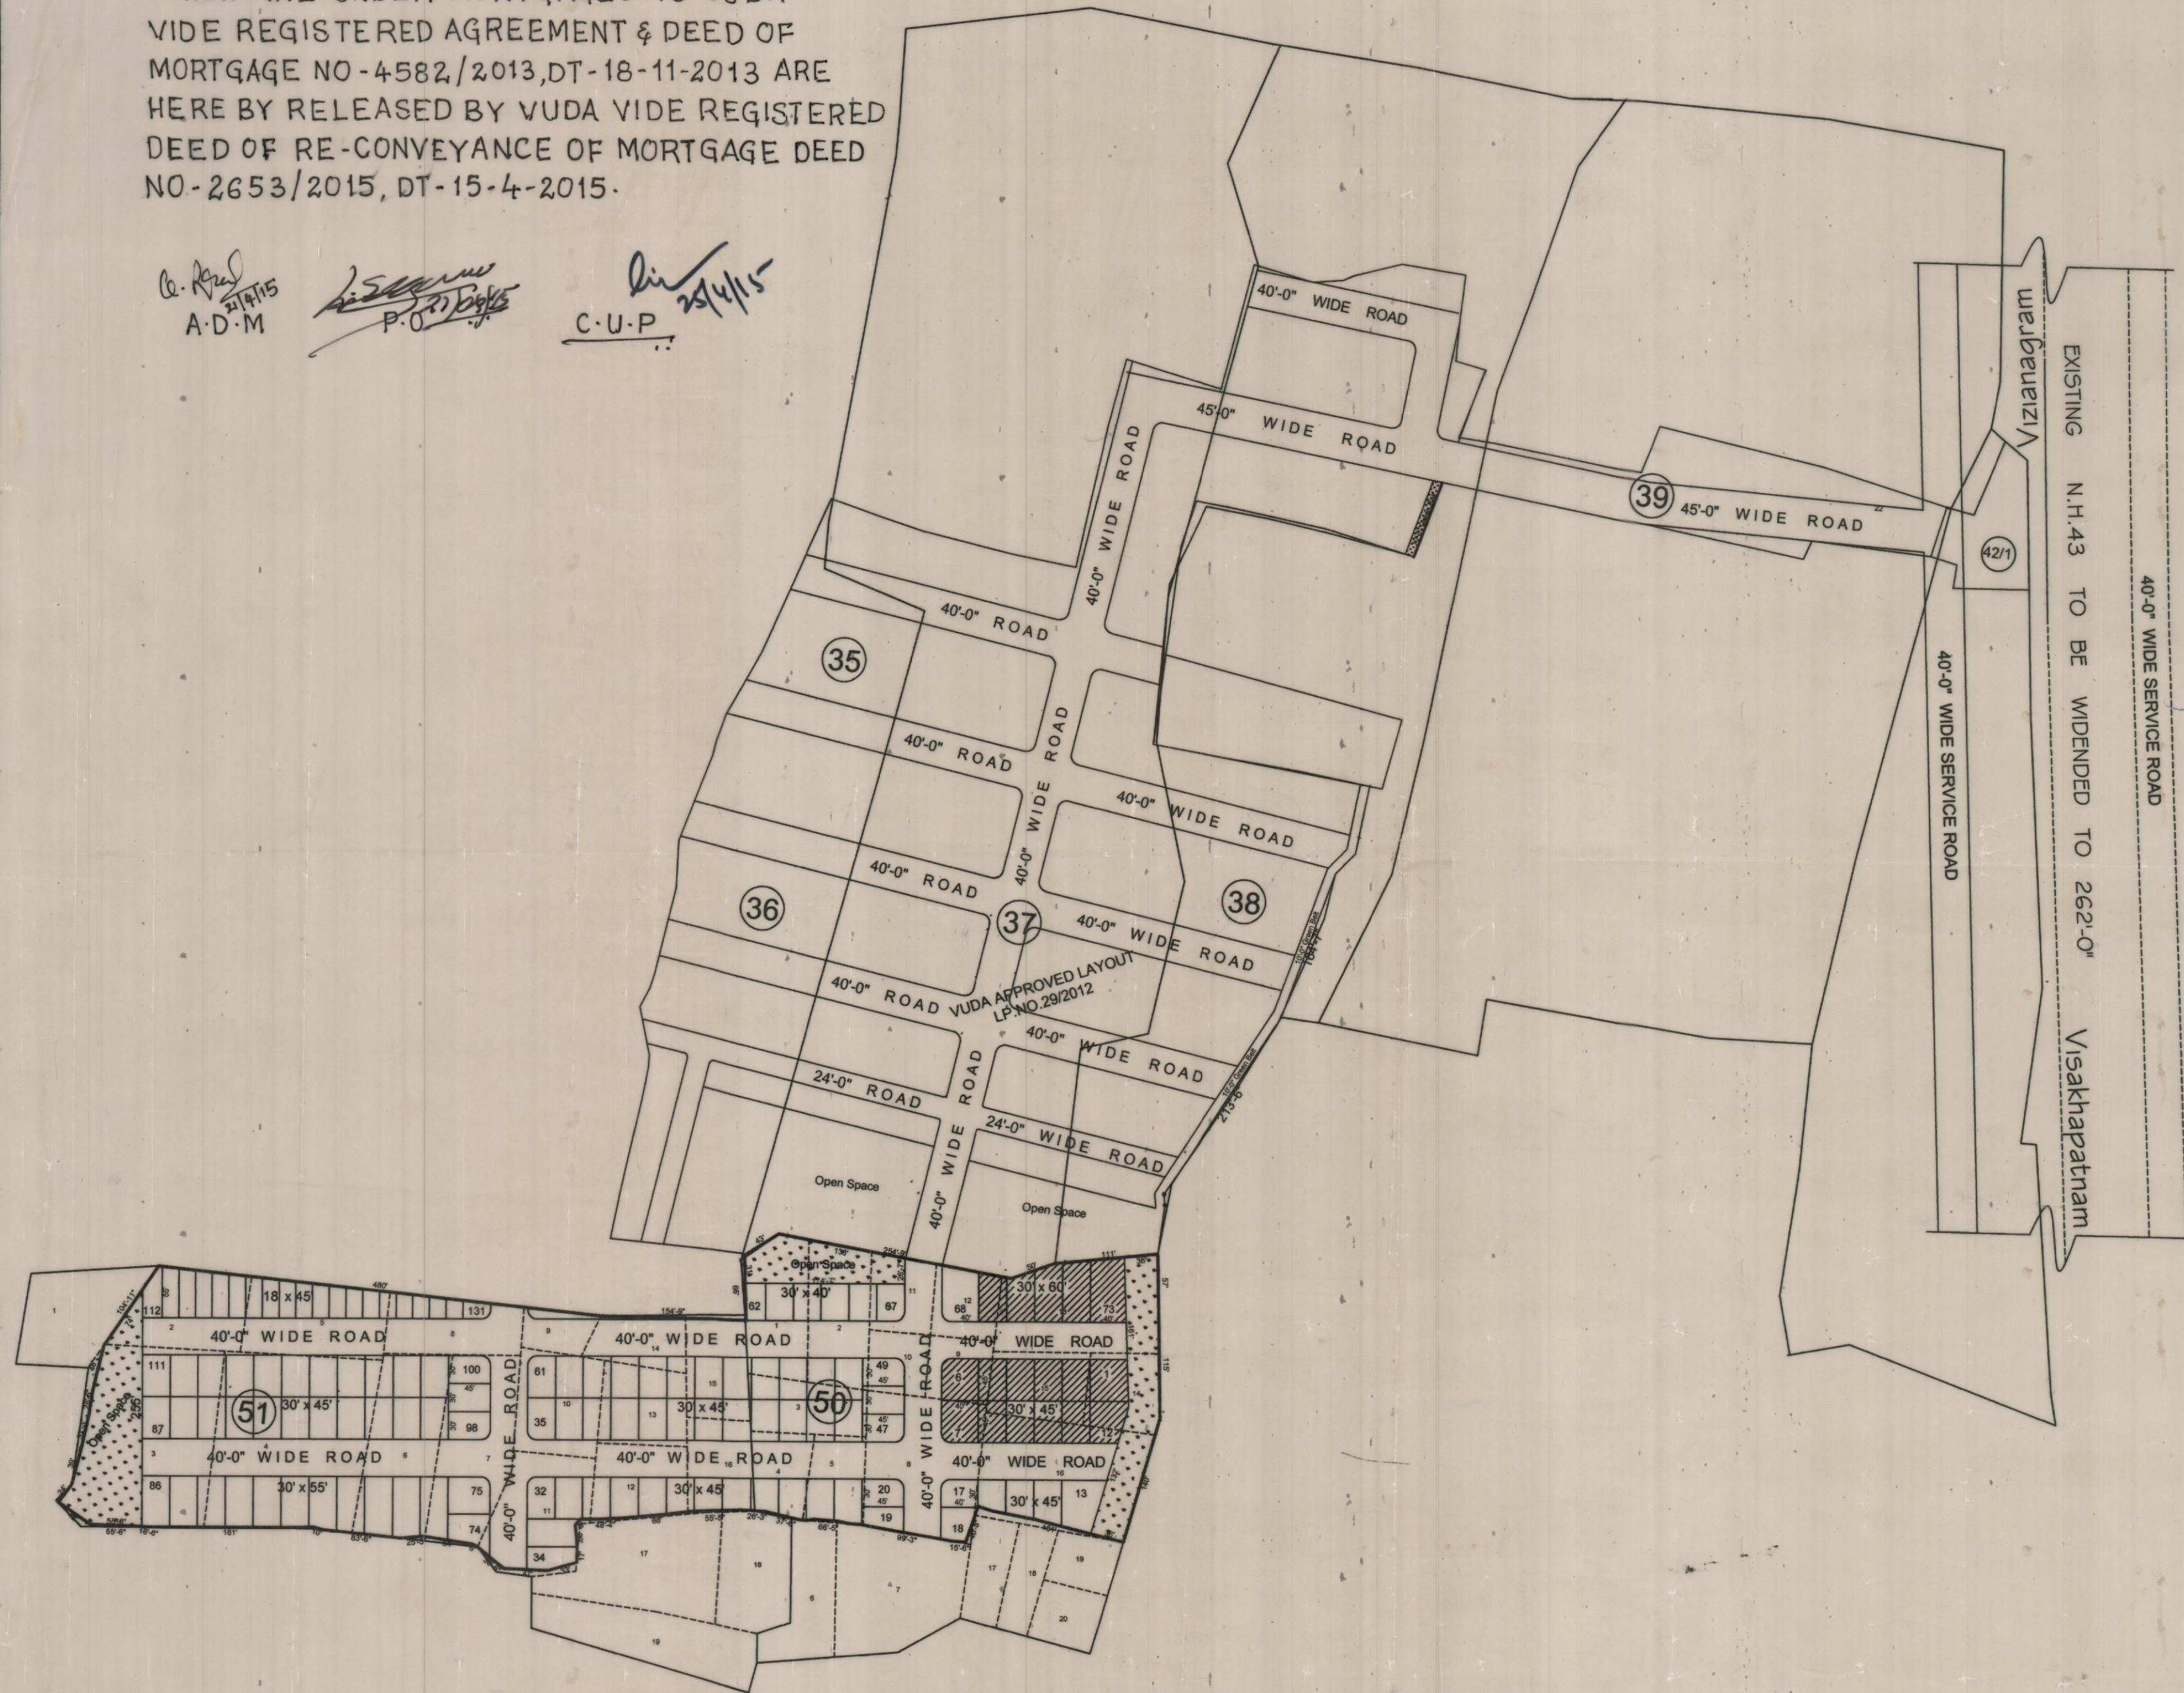

PROPOSED LAYOUT IN S.NOs.50/1 to 58 to 16, 51/2 to 16 OF JONNADA VILLAGE, DENKADA MANDAL VIZIANAGARAM DT.

DESCRIPTION OF LAYOUT IN SNOs			
S.NO.	EXTENT	S.NO.	EXTENT
SUBDIVISION	Ac.Cts.	SUBDIVISION	Ac.Cts.
50/1	0.22	51/2	0.22
50/2	0.22	51/3	0.665
50/3	0.16	51/4	0.71
50/4	0.12	51/5	0.28
50/5	0.13	51/6	0.37
50/8	0.42	51/7	0.33
50/9	0.10	51/8	0.20
50/10	0.10	51/9	0.08
50/11	0.11	51/10	0.23
50/12	0.11	51/11	0.32
50/13	0.37	51/12	0.15
50/14	0.15	51/13	0.16
50/15	0.17	51/14	0.15
50/16	0.45	51/15	0.15
		51/16	0.16
TOTAL:			7.02

Total Layout Area :Ac.7.02 Cts.

Land use analysis		
S.no	Description	Extent in Ac.s-cts
1	PLOTTED AREA	4.03
2	ROADS AREA	2.300
3	OPEN SPACE	0.710
TOTAL		Ac. 7.02 Ac.s
		100.00 %

PLOT DETAILS			
S.no	Size of plot	Extent of plot	No.of Plots
1.	40'-0" X 60'-0"	266.66 Sq.Yds.	2
2.	30'-0" X 60'-0"	200.00 Sq.Yds.	4
3.	40'-0" X 45'-0"	200.00 Sq.Yds.	2
2.	30'-0" X 55'-0"	183.33 Sq.Yds.	13
3.	30'-0" X 45'-0"	150.00 Sq.Yds.	84
4.	30'-0" X 40'-0"	133.33 Sq.Yds.	6
5.	18'-0" X 45'-0"	90.00 Sq.Yds.	20
TOTAL NO OF PLOTS			131

REFERENCES:

 LAYOUT BOUNDARY
 Plots Mortgaged to VUDA
 Plot Nos. : 1 to 12 & 69 to 73
 Total No of plots : 17
 Extent Ac. 0.62 Cts. (3000 Sq.Yds.)

S.T.P. V. V. Chakraborty
K. SIVA SUBRAMANYAM
 Licensed Surveyor
 License No. 15/2012
 Urban Development Authority (U.D.A)
 VISAKHAPATNAM
 © : 2803479
 OWNER'S SIGN. * LICENSED SURVEYOR

SCALE : 1" = 132'-0"
 FILE R.C.No :
 L.P.No: 52/2013

Braide
 3-9-13
 ADM

V. Narasayama
 3/9/13
 J.P.O.
 Chief urban planner

K. S. Srinivas
 02/09/13
 Planning Officer
 VICE-CHAIRMAN

VISAKHAPATNAM URBAN DEVELOPMENT AUTHORITY