

S.NO.37

S.NO.39

S.NO.38

S.NO.42




S.NO.46

S.NO.47




S.NO.49

S.NO.51

S.NO.59

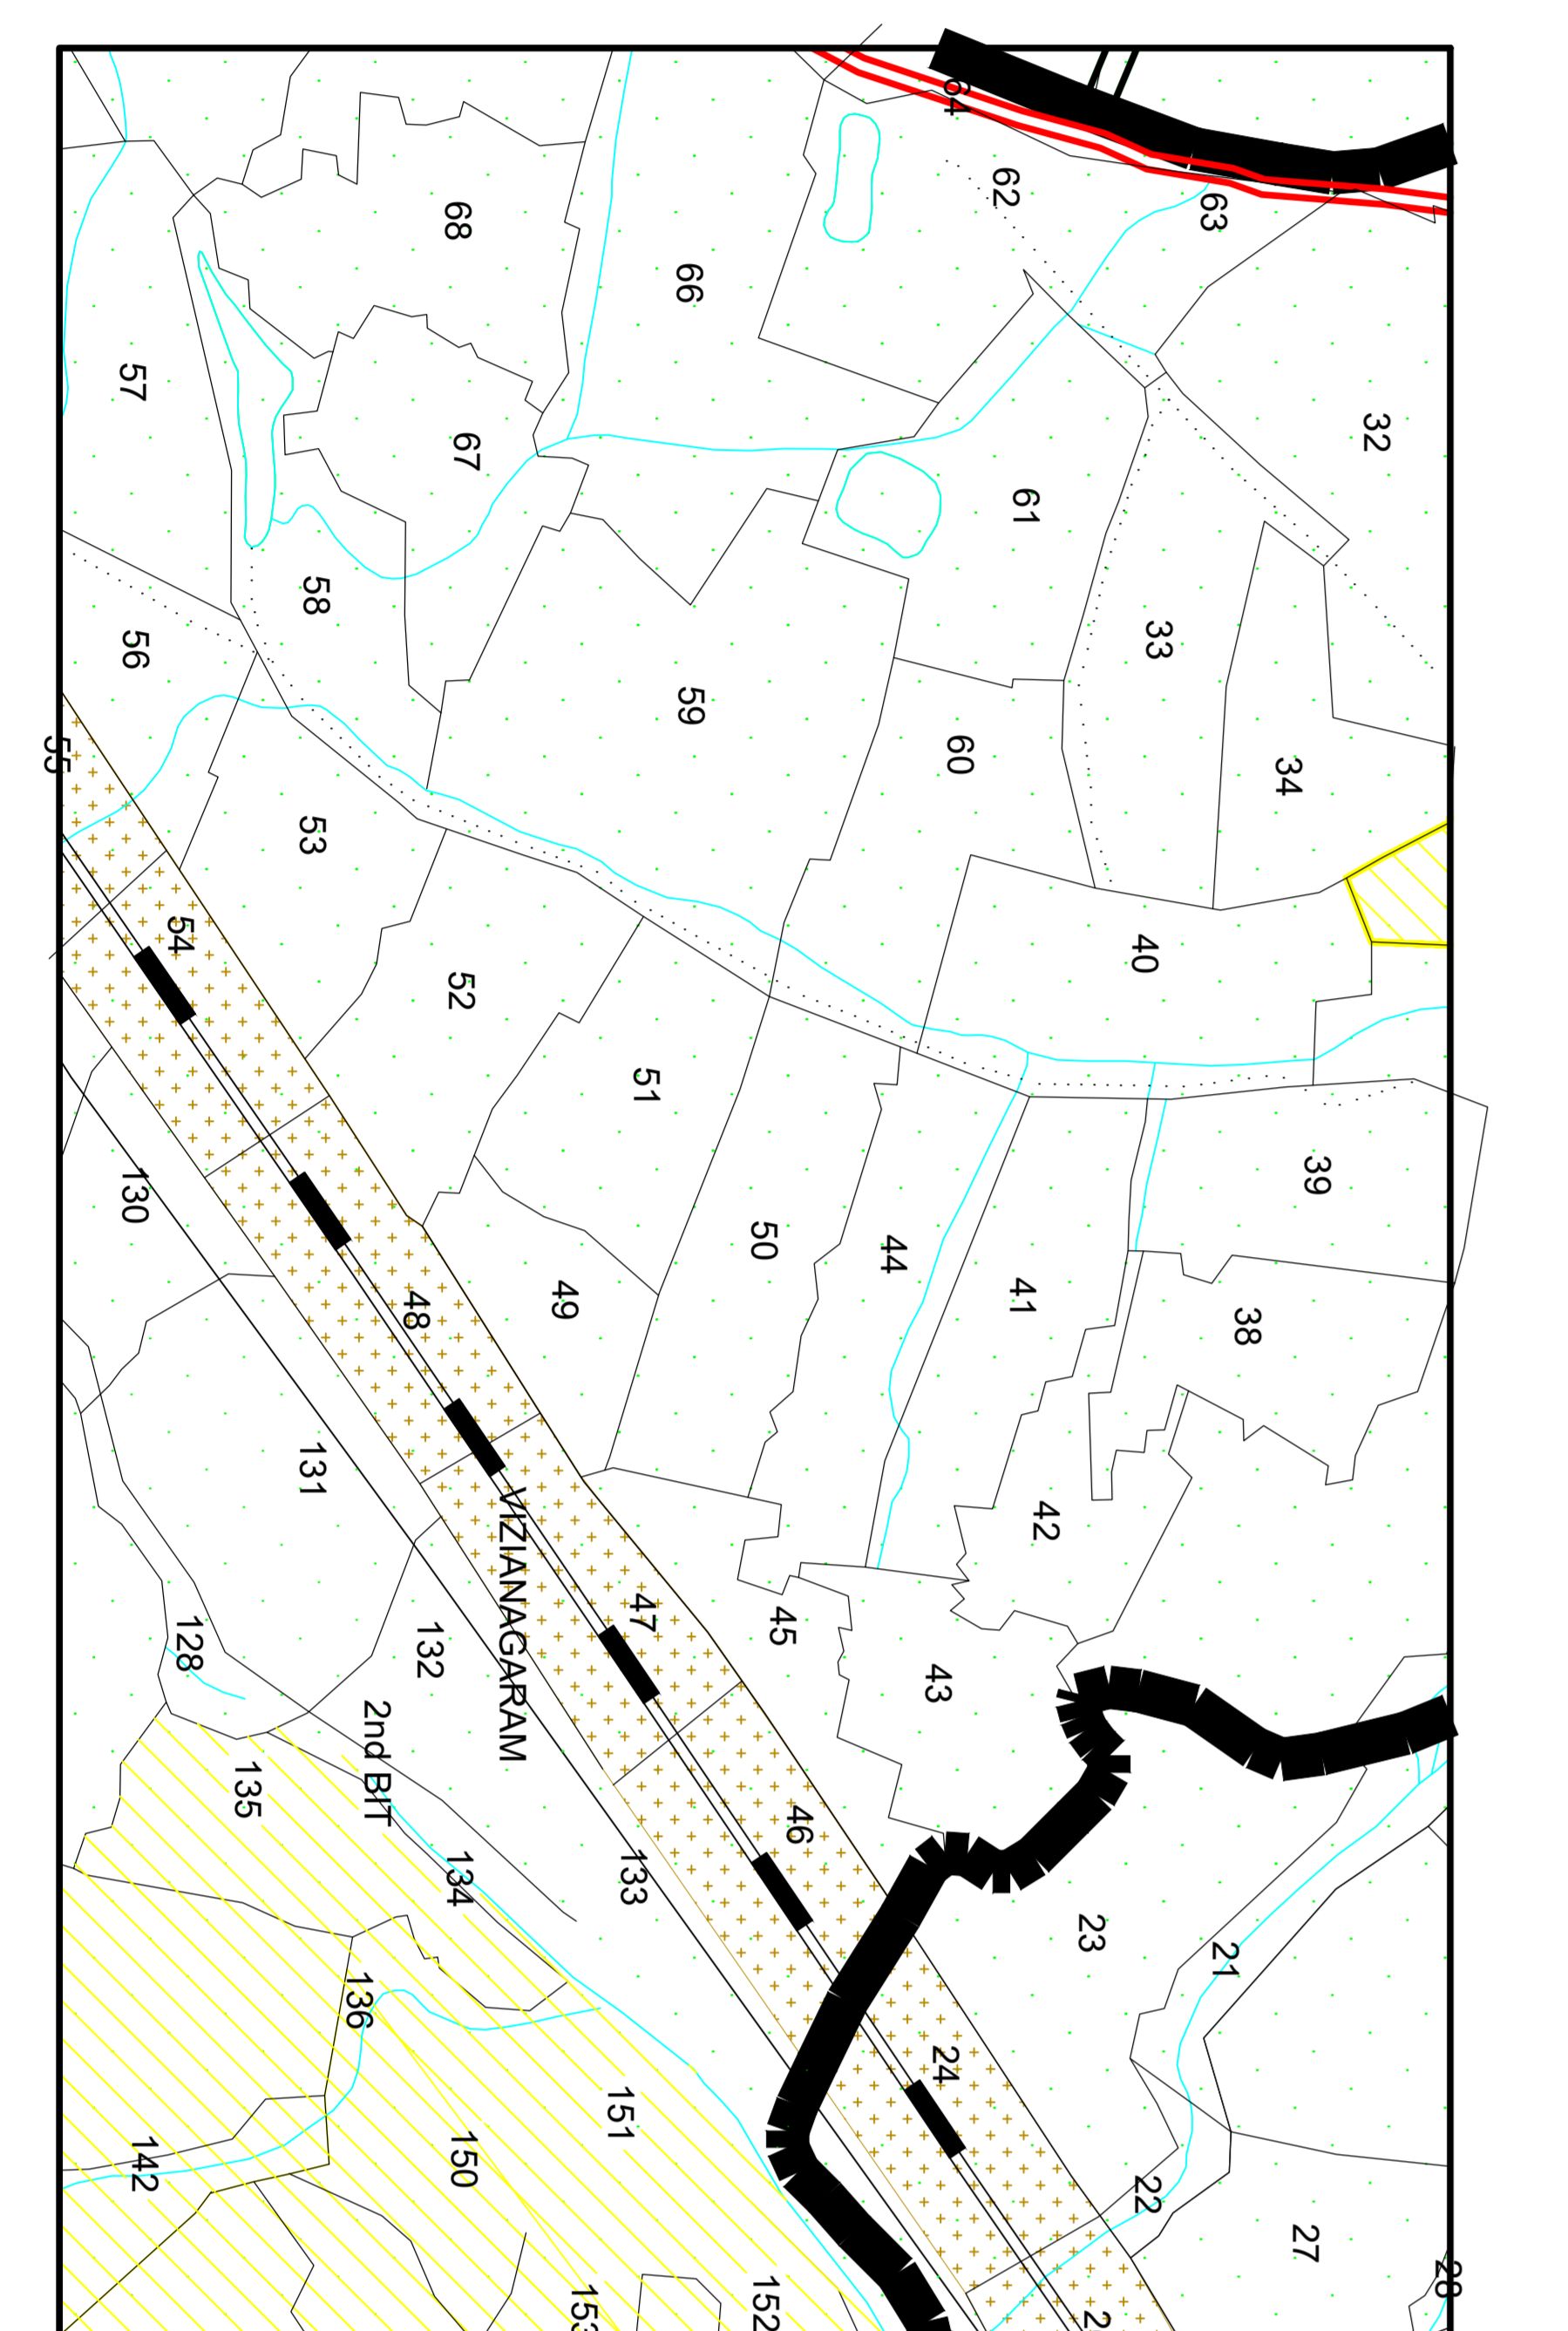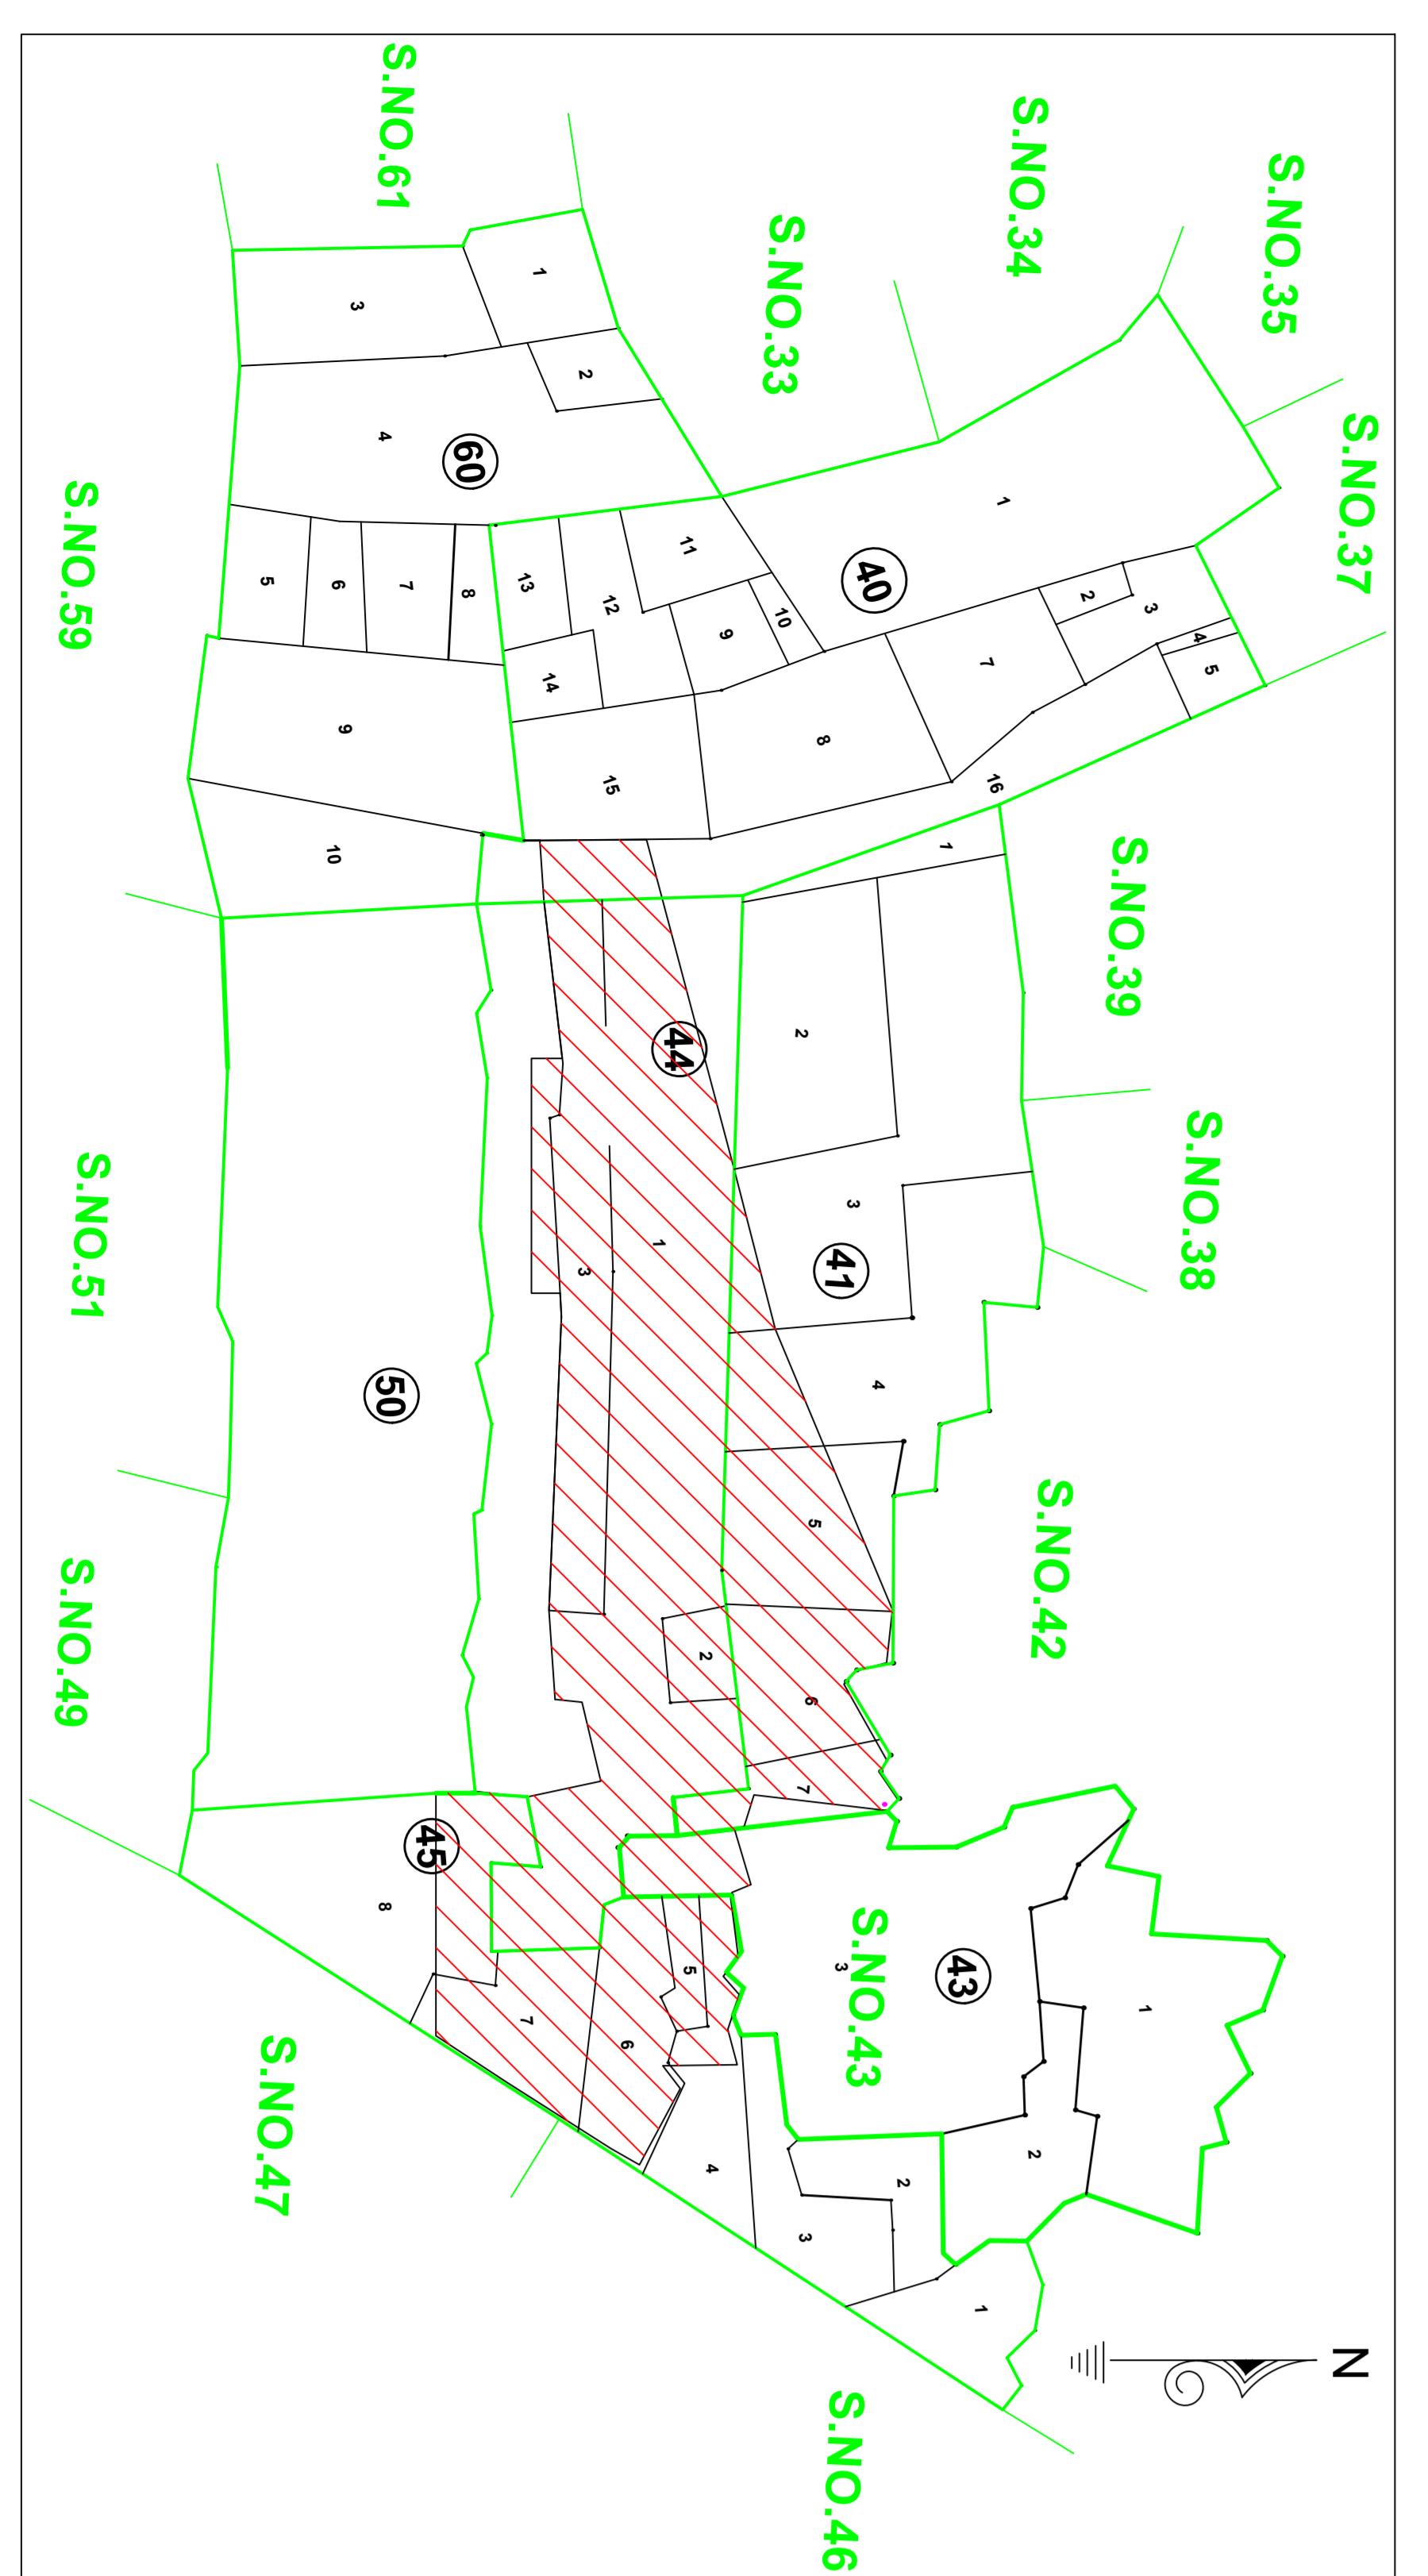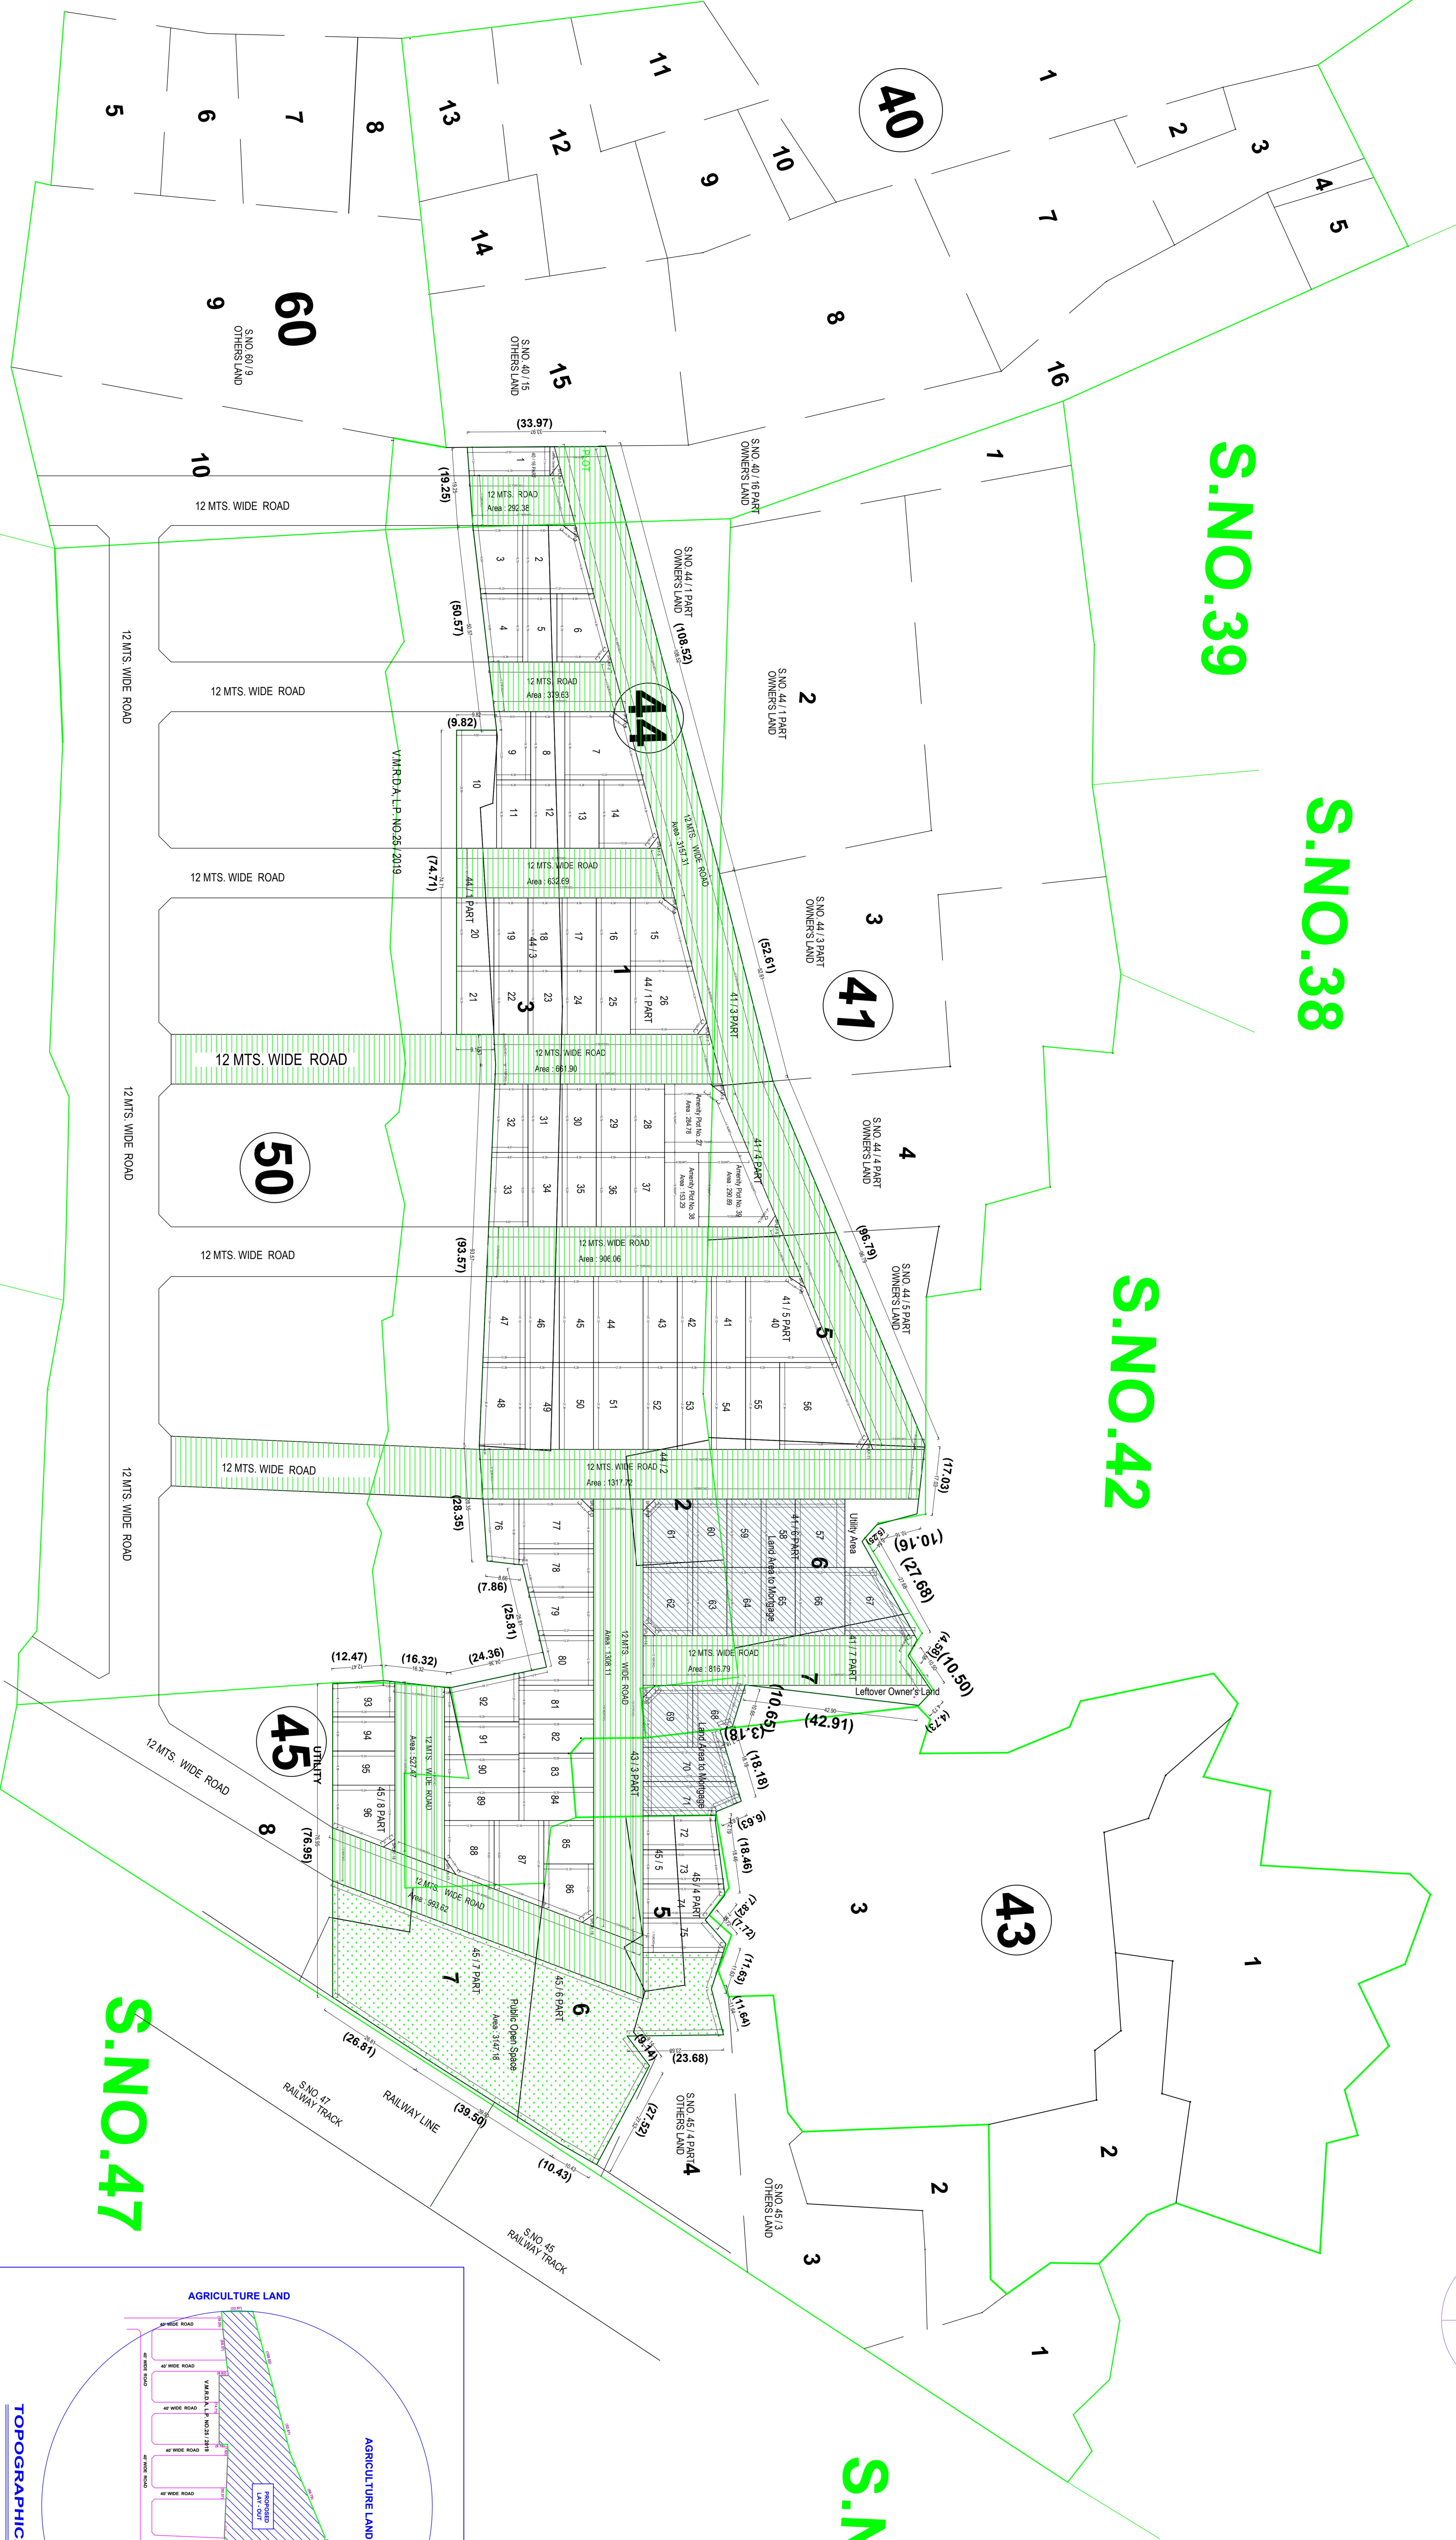

LAYOUT PLAN
 (Scale - 1:500)

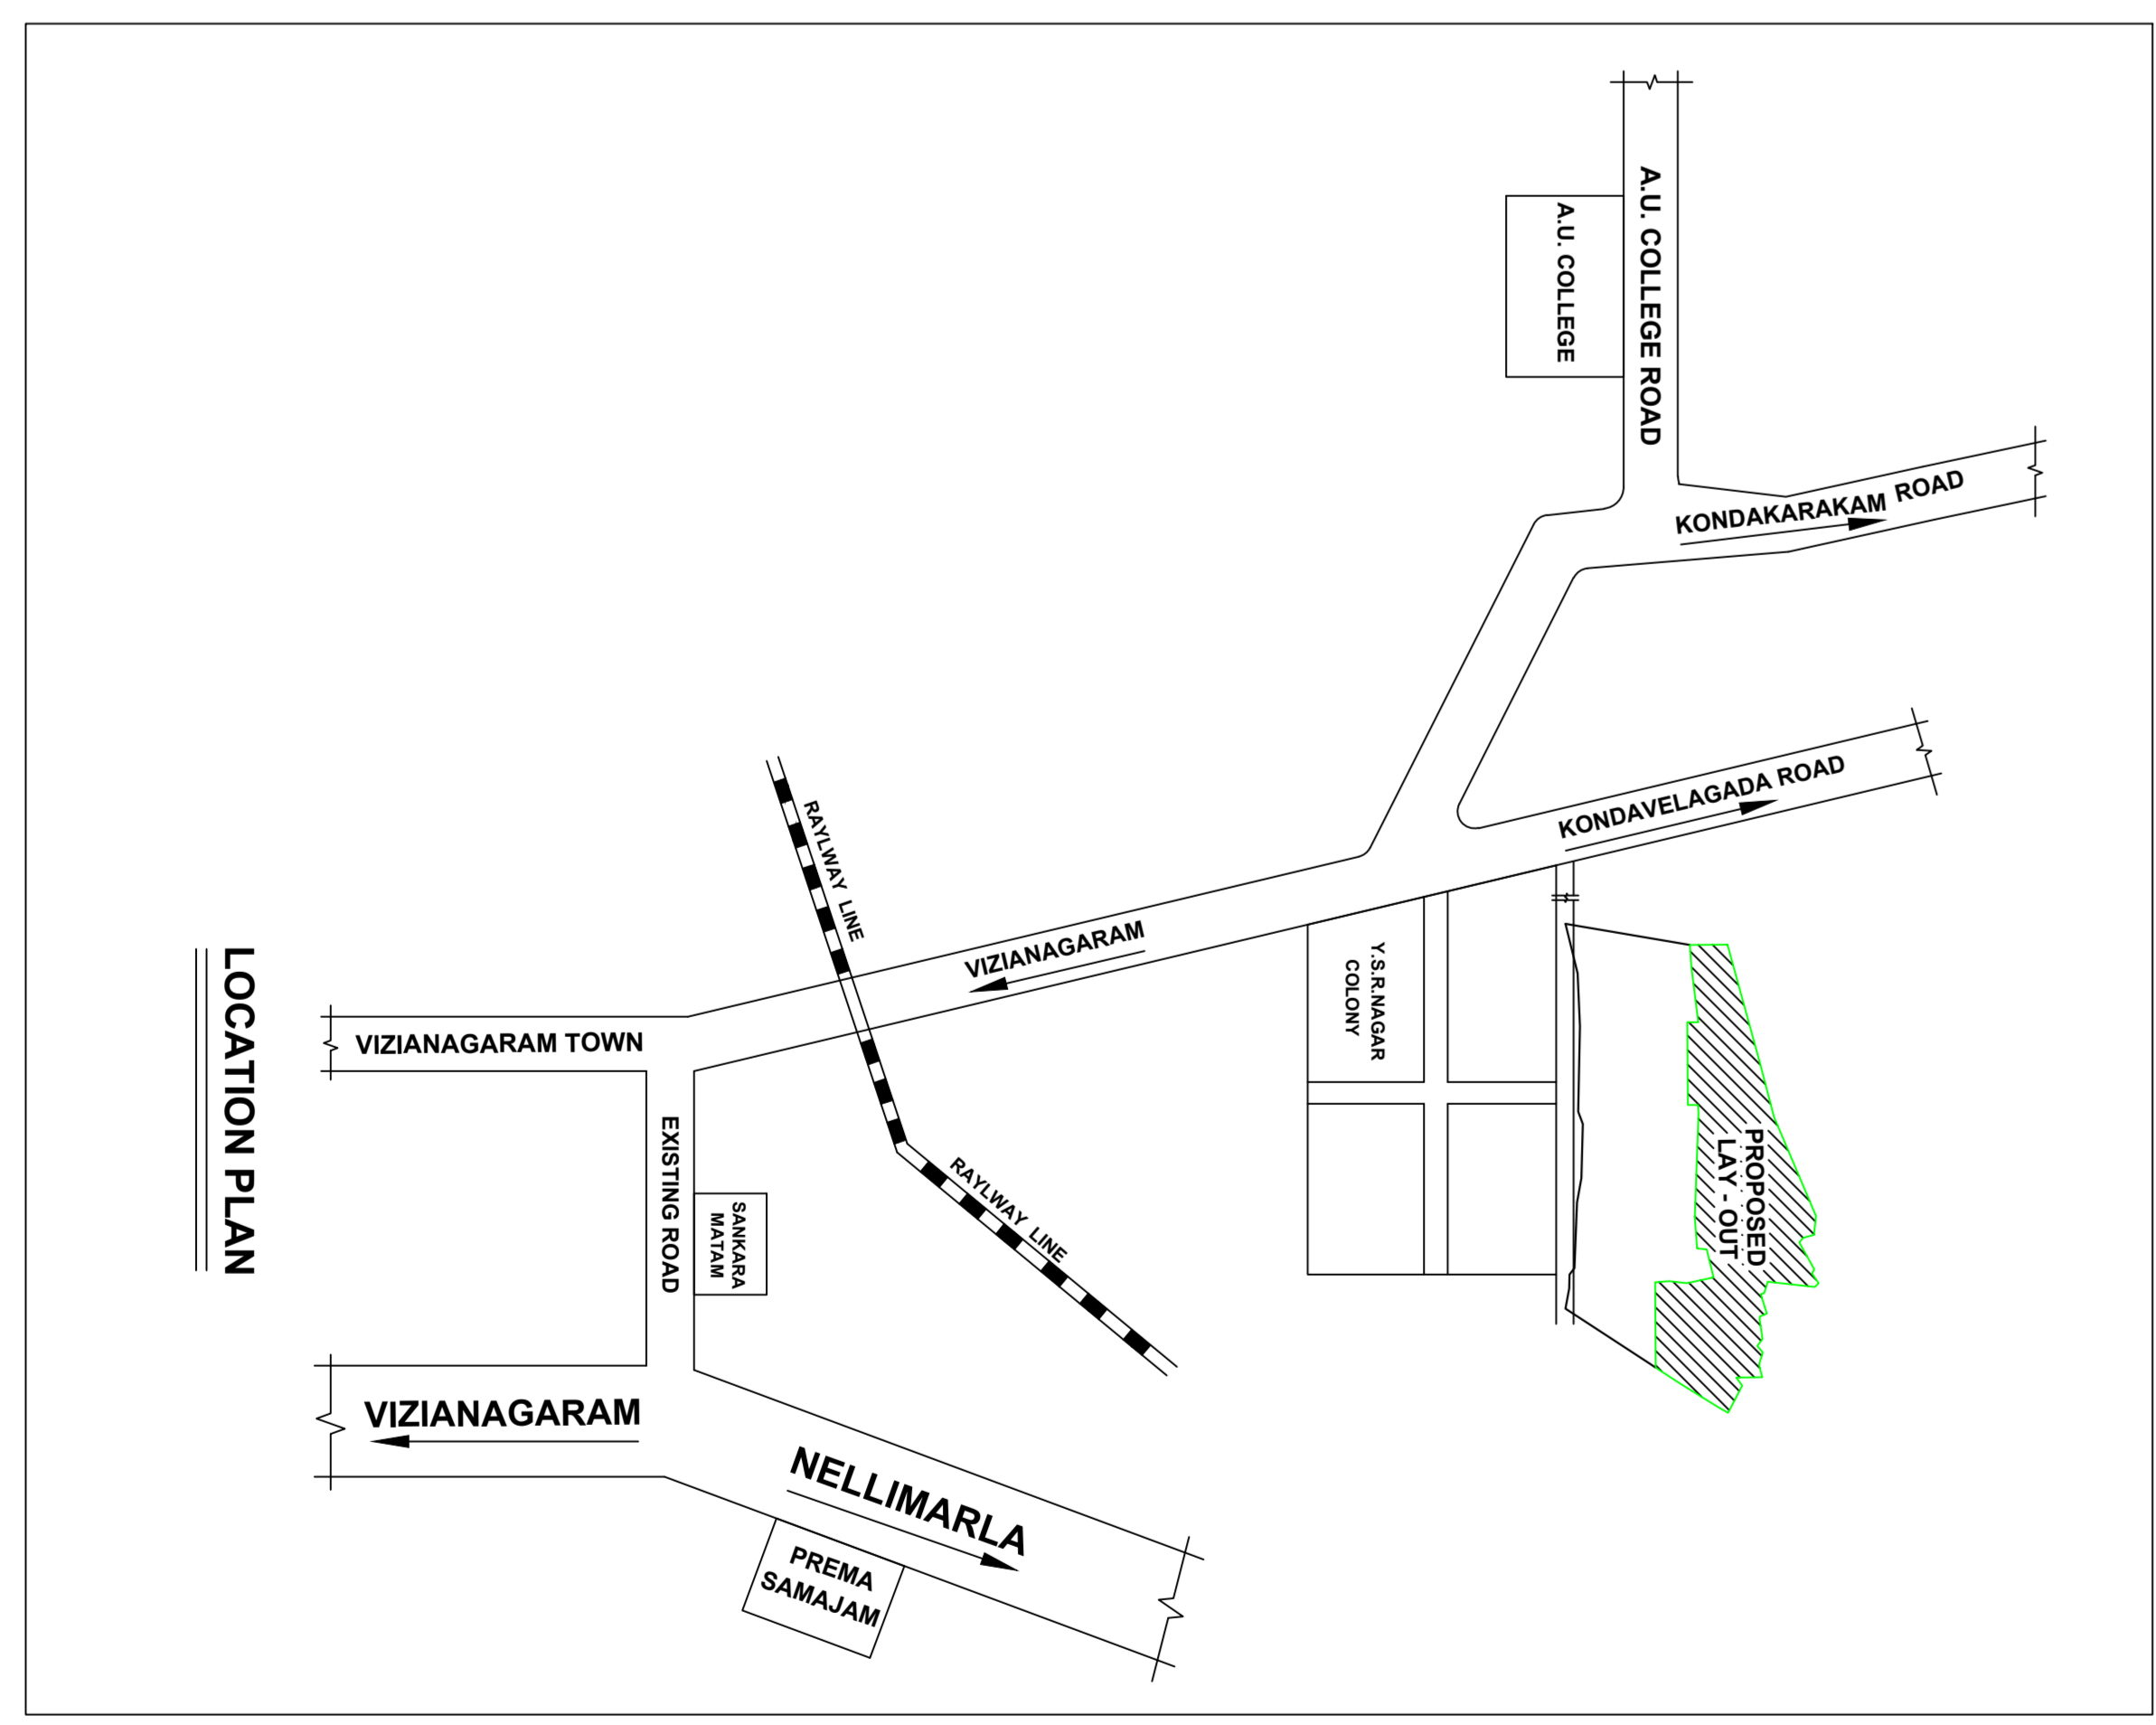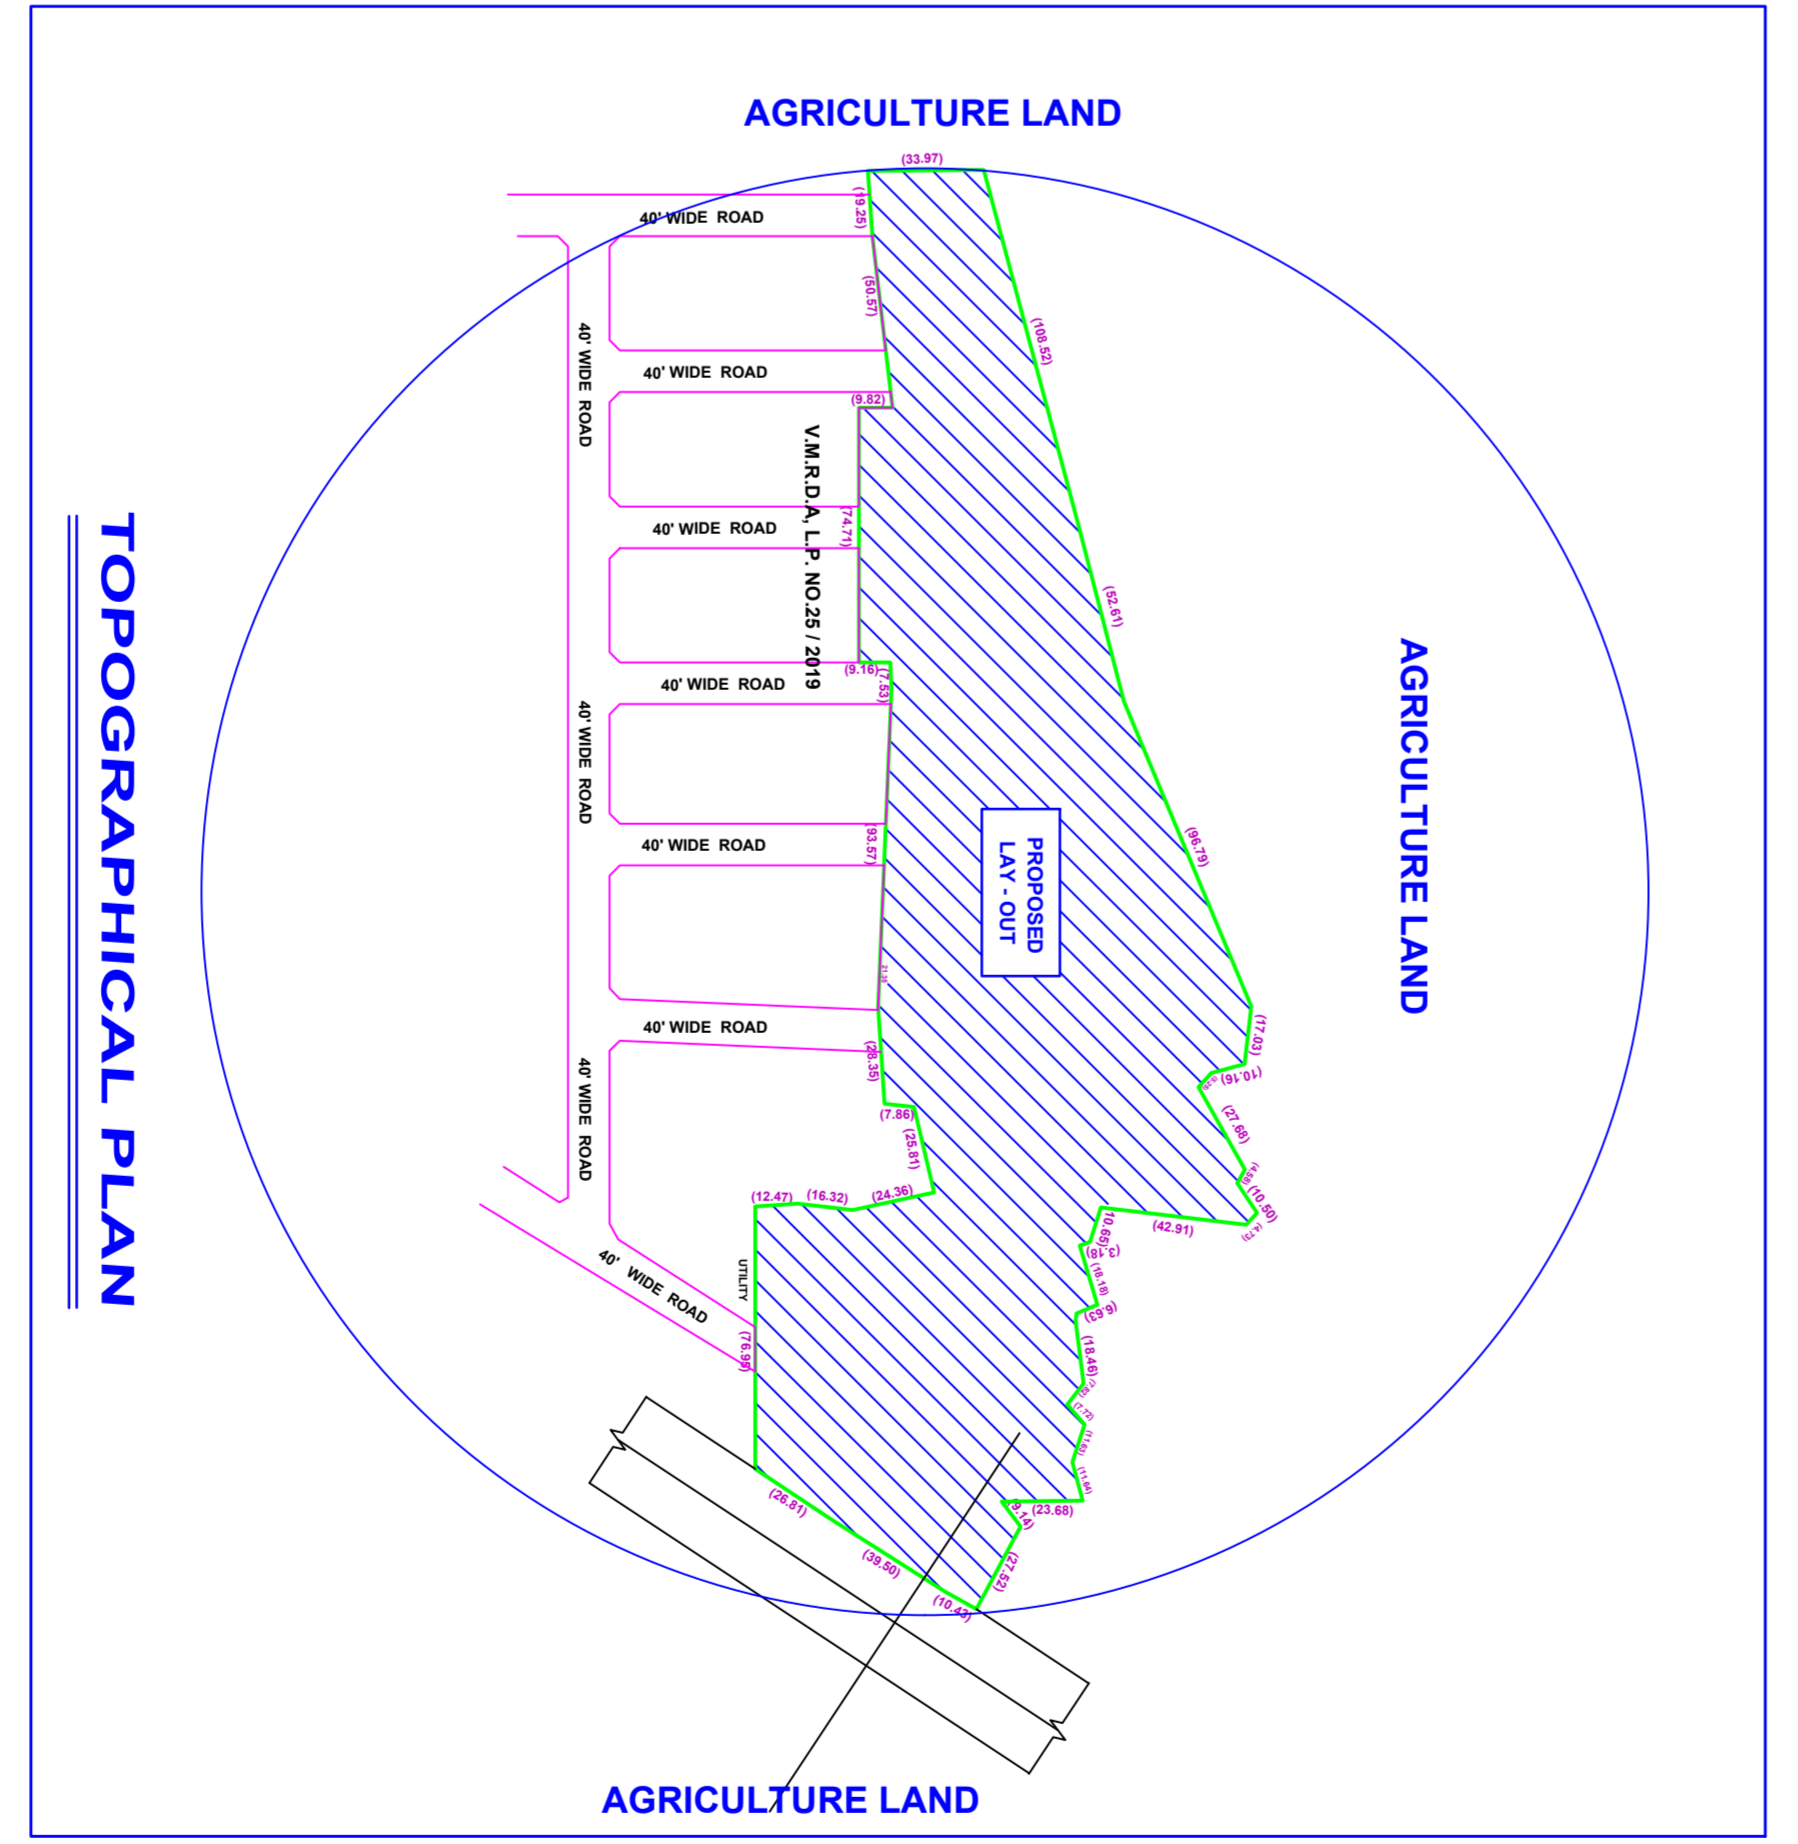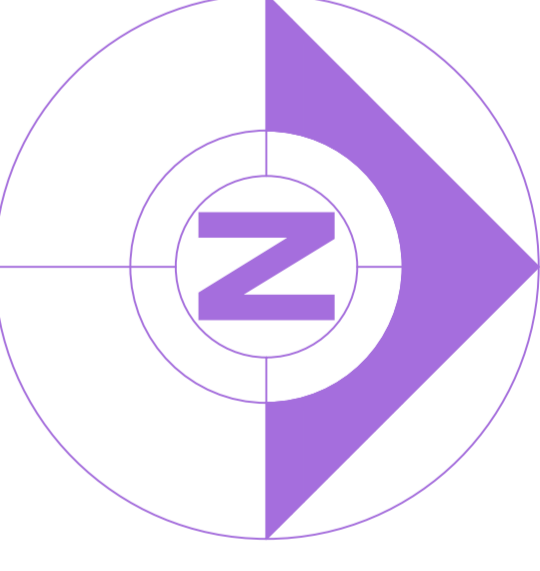















