



Site Plan  
 (Scale - 1:1000)

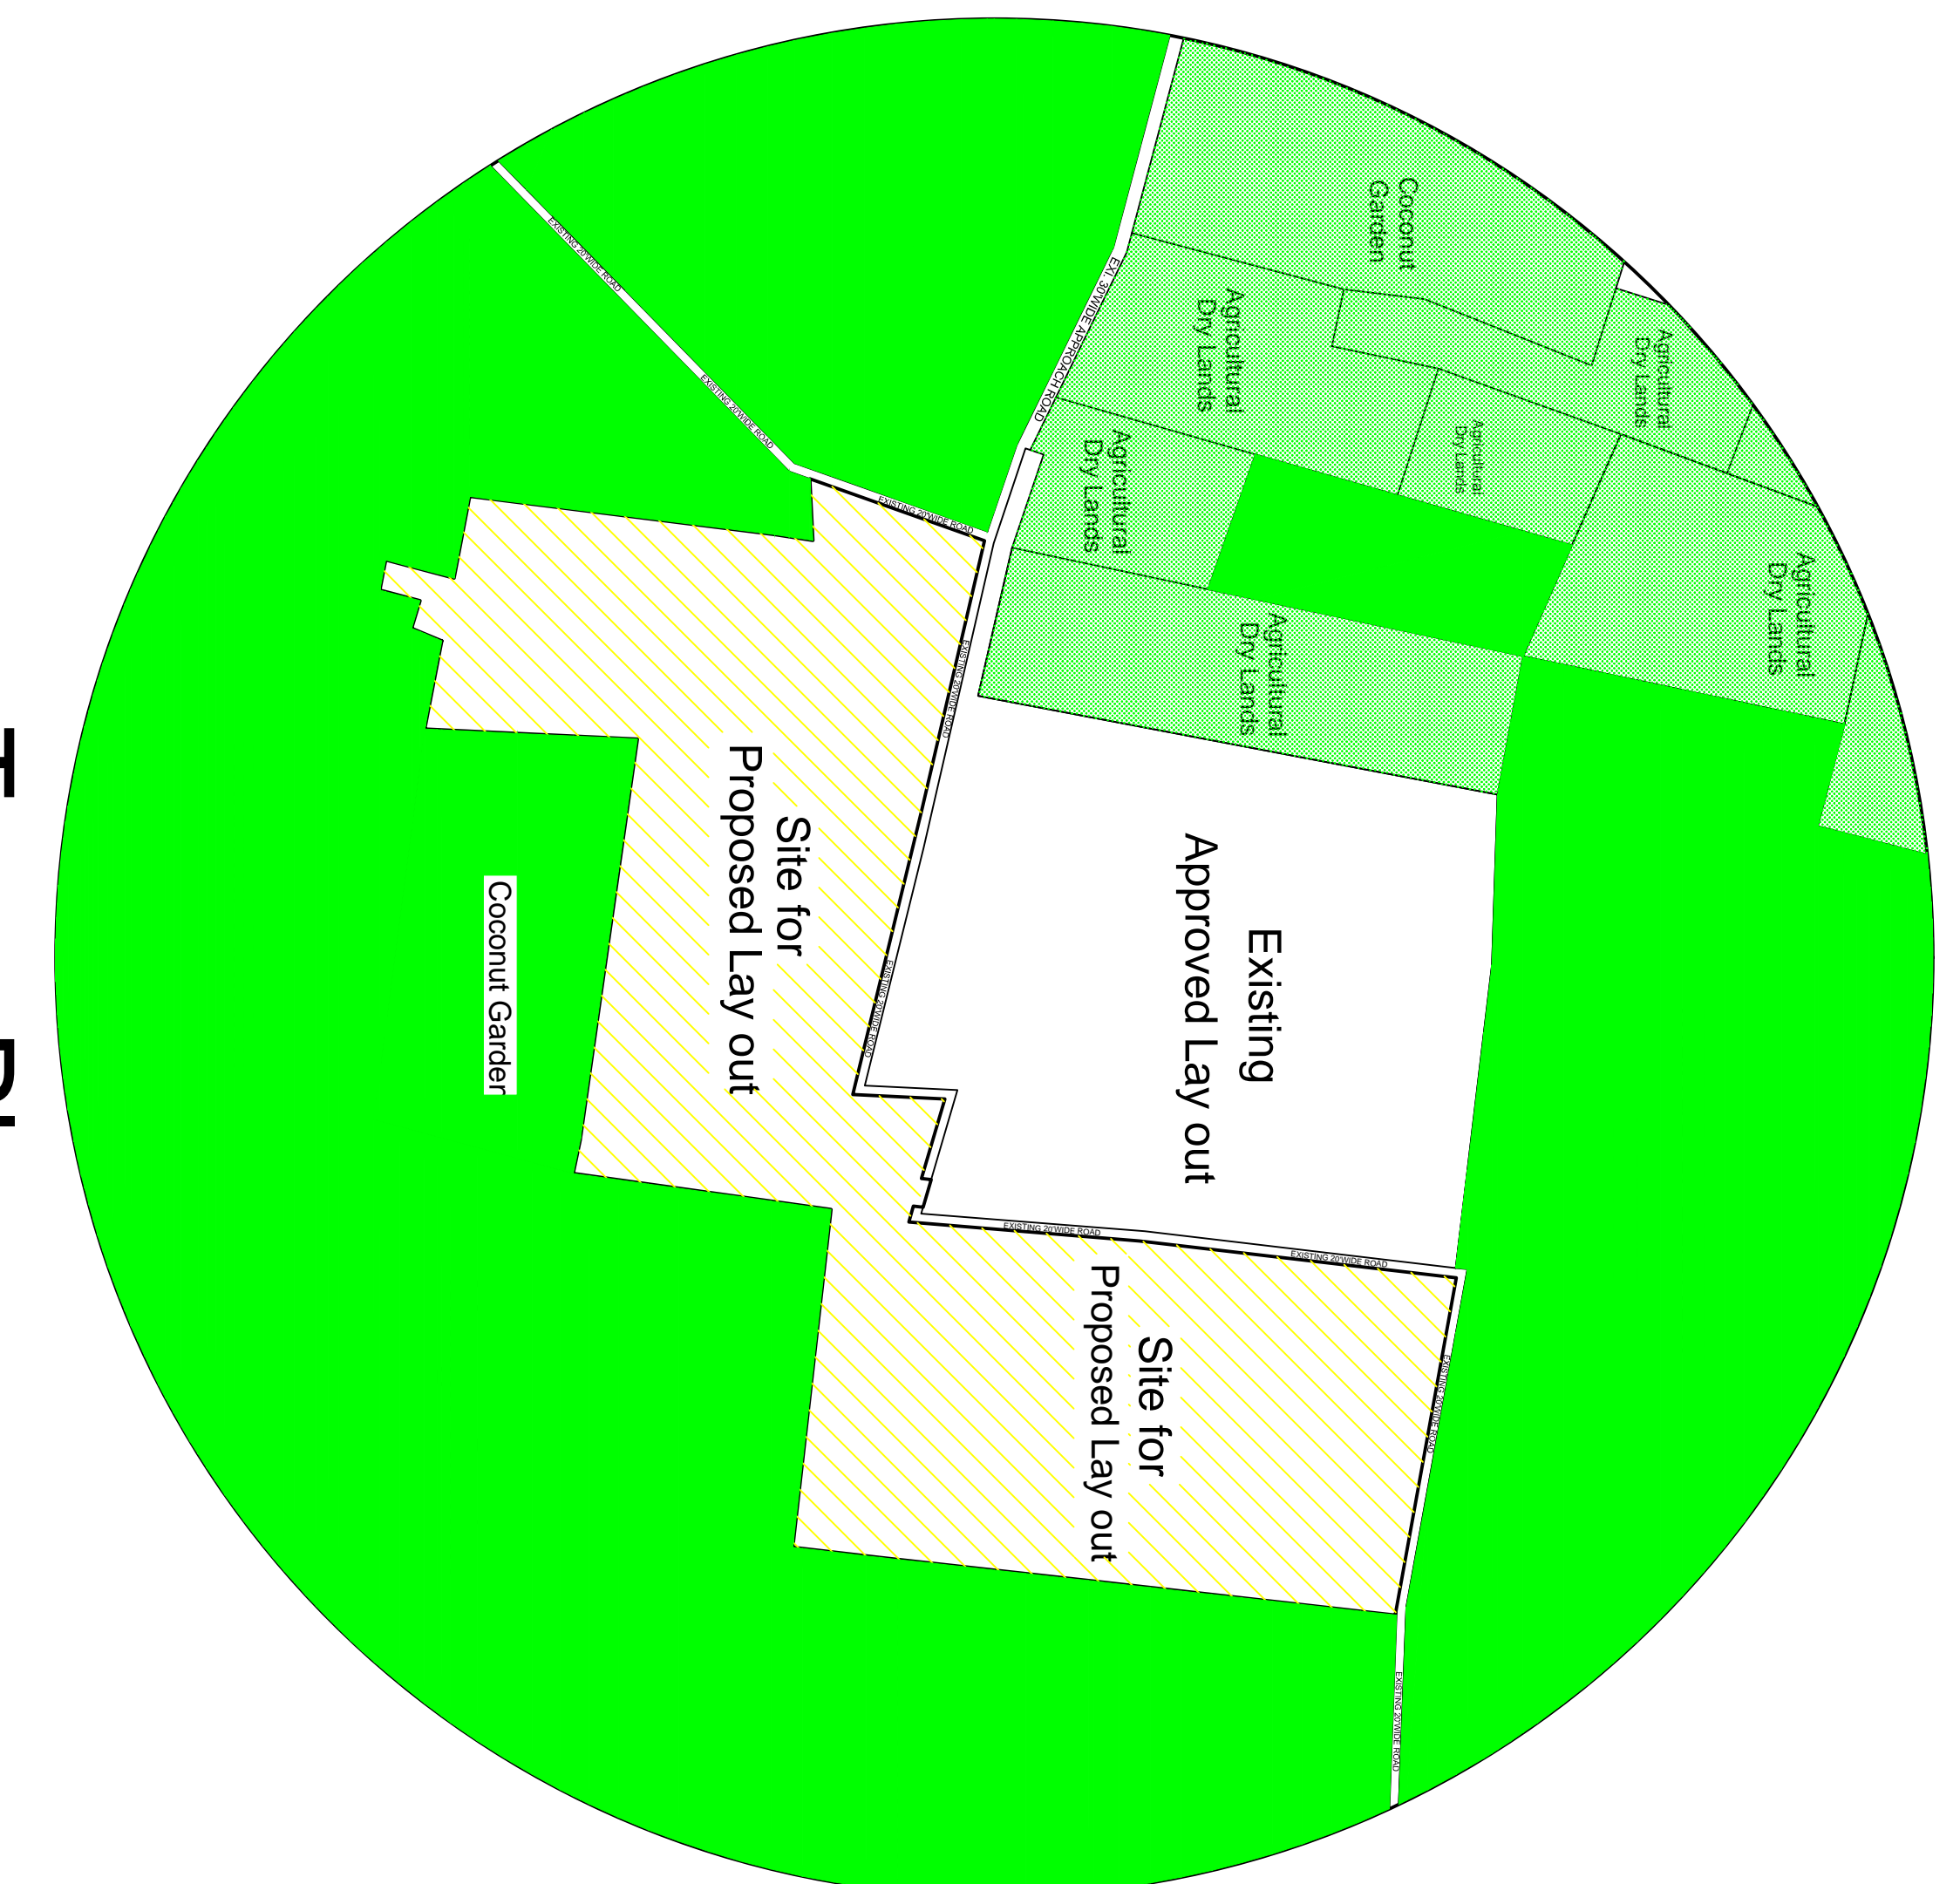

Topo Plan

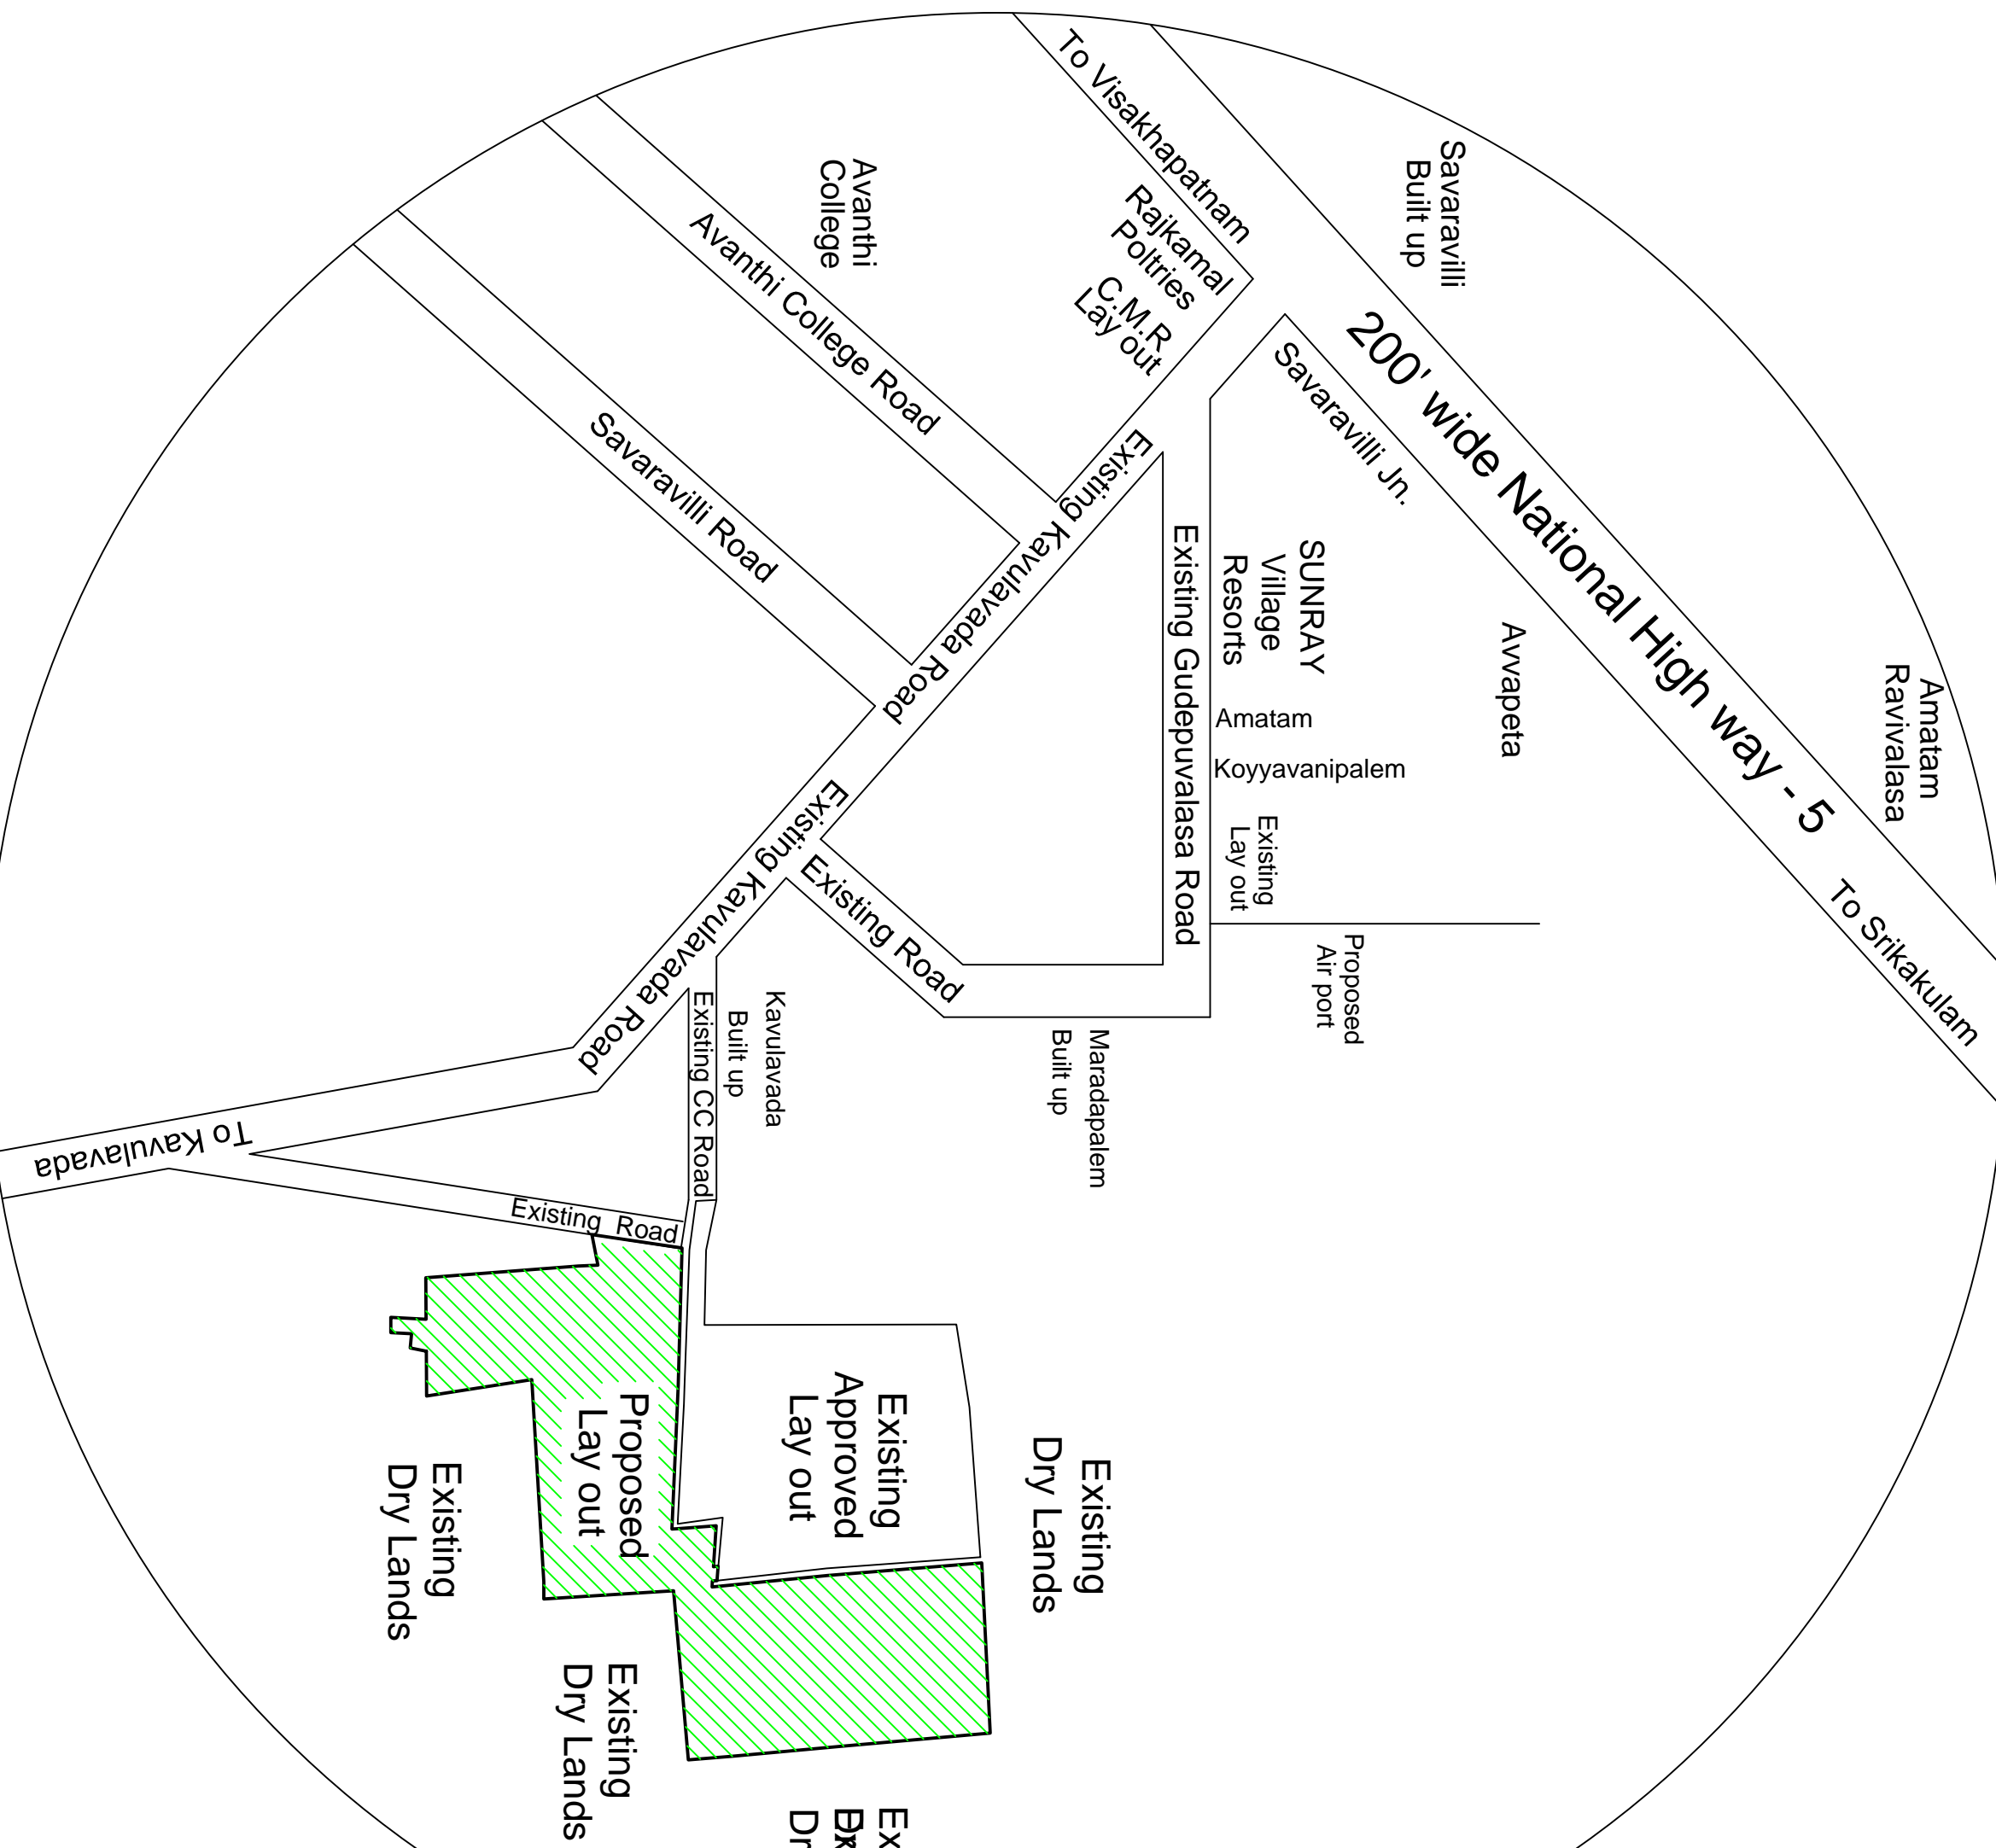

Sl. No.	Area	Ext. in Acre	Area in Sqm
1	148	5,400	21,853.80
2	149	0,320	1,295.04
3	168/3	7,980	32,295.06
4	168/4	0,220	890.34
5	169/2	11,610	46,895.67
6	170/1	7,870	31,849.89
7	170/2	2,820	11,412.54
8	171	10,530	42,614.91
9	172/2	0,015	60.705
10	173	0,960	3,885.12
11	Total Extent	47,725	193,143.075

Sl. No.	Area	Ext. in Acre	Area in Sqm
1	148	5,400	21,853.80
2	149	0,320	1,295.04
3	168/3	7,980	32,295.06
4	168/4	0,220	890.34
5	169/2	11,610	46,895.67
6	170/1	7,870	31,849.89
7	170/2	2,820	11,412.54
8	171	10,530	42,614.91
9	172/2	0,015	60.705
10	173	0,960	3,885.12
11	Total Extent	47,725	193,143.075