
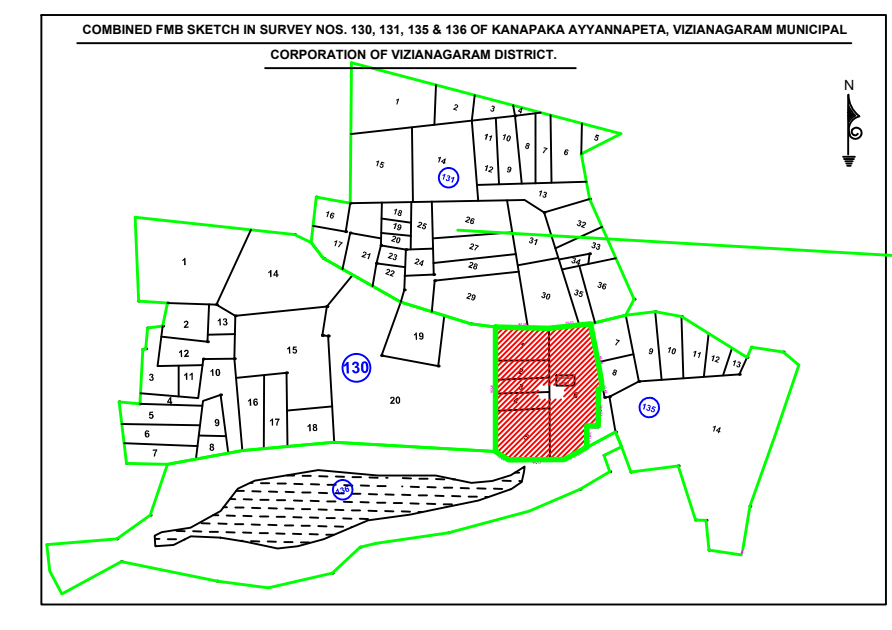


Individual Plot Area		TLP NO:1093/0004/LP/VZM/2023		SHEET NO. 1		DATE 30-10-2023	
Sl. No.	Plot No.	Area (sq. mts)	Area (ac. cents)	Sl. No.	Plot No.	Area (sq. mts)	Area (ac. cents)

**DISCRIPATION OF LAYOUT IN S.NOS**

S.NOS SUB DIVISION	EXTENT SQ. - MTS.	EXTENT AC - CENTS
135 / 1	1295.04	0 - 32
135 / 2	687.99	0 - 17
135 / 3	445.17	0 - 11
135 / 4	647.52	0 - 16
135 / 5	1902.09	0 - 47
135 / 6 PART	4046.39	1 - 00
<b>TOTAL</b>	<b>9024.20</b>	<b>2 - 23</b>

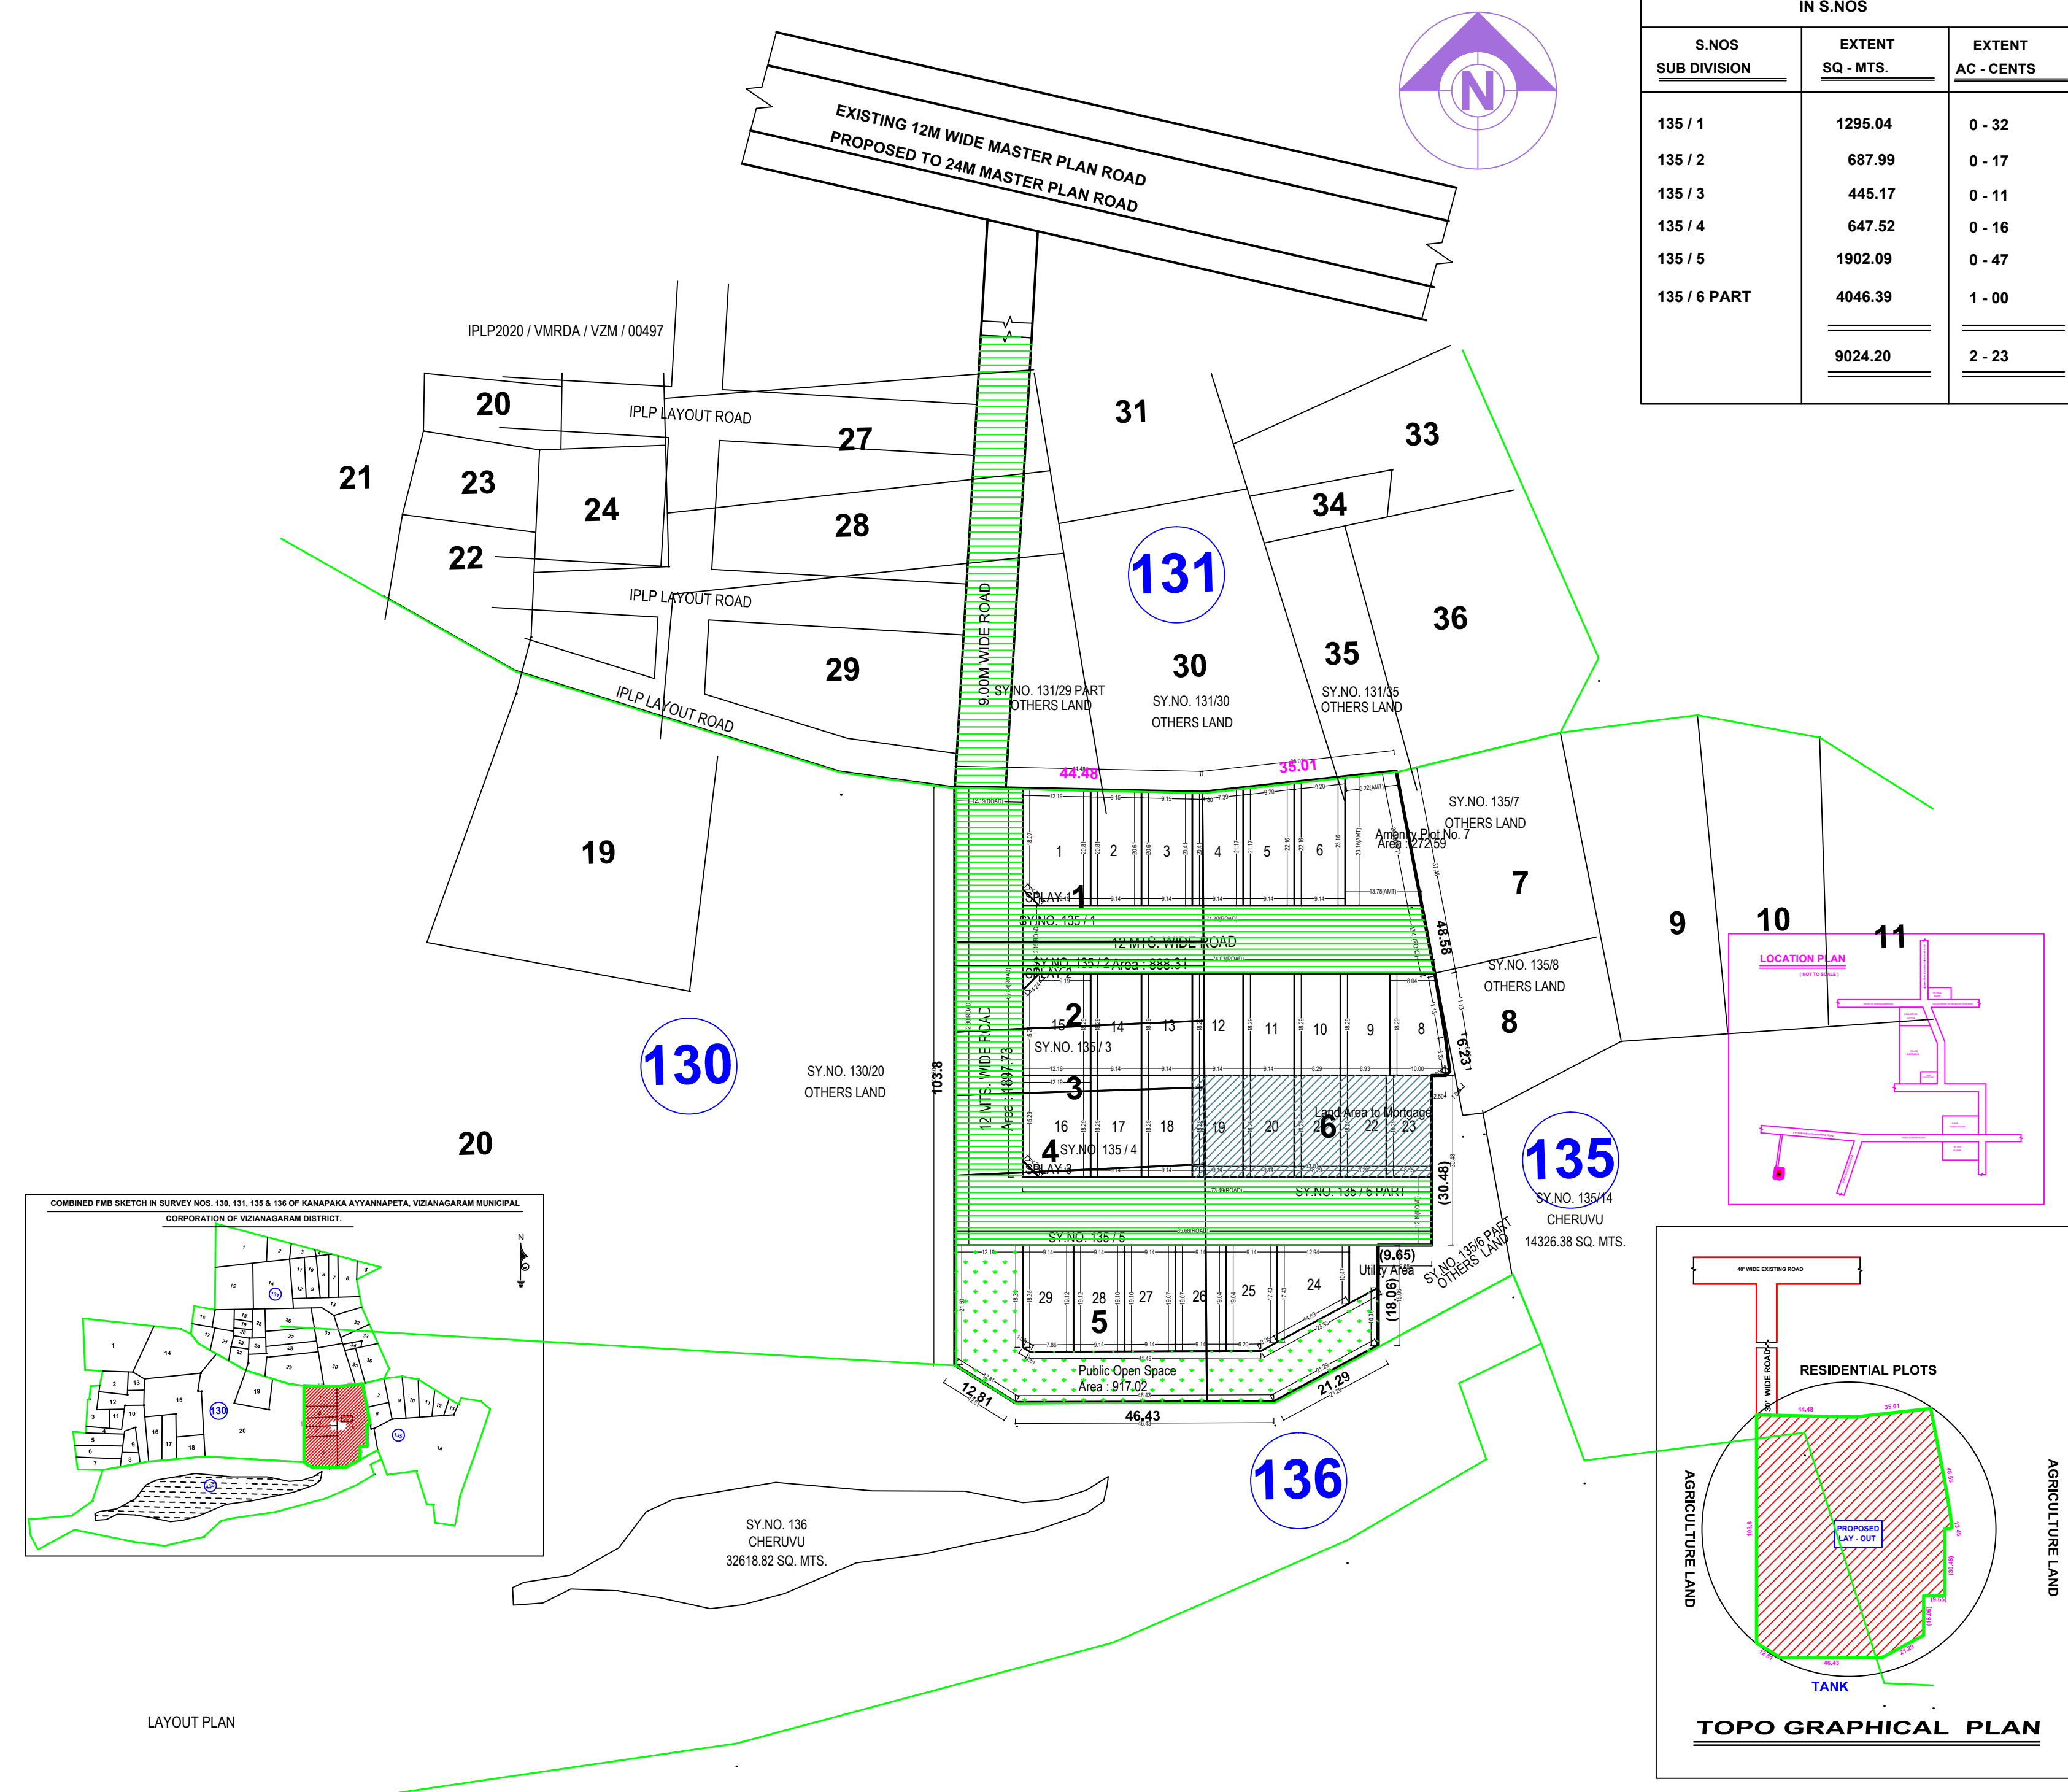

**Land Area to Mortgage Details**

Name	Ind Plot Name	Ind Plot Area
Land Area to Mortgage	19	167.23
	20	167.23
	21	151.55
	22	151.55
	23	149.02
Total		786.56

**Land use analysis/Area distribution (Table 2c)**

Area covered under	Proposed Area in sq. mt.	Proposed Area in sq. yd.	Percentage(%)
Plotted Area	4988.02	5965.62	55.27
Road Area	2799.54	3348.22	31.02
Amenity Plot No. 7	272.59	326.02	3.02
Public Open Space	917.02	1096.75	10.16
Utility Area	47.04	56.26	0.52
Total net layout	9024.21	10792.86	100.00

**Mortgage Area Details**

Name	Reqd	Prop
Land Area to Mortgage	748.20	786.56

**General Conditions**

- LTP is responsible for any misrepresentation in above aspects.
- Splay shall be maintained as per GO MS.No.275, MA & UD dt. 18-07-2017 in all the road corners.

**COLOR INDEX**

Plot / Site lines	—
Existing street / road	—
Proposed work including services	—
Existing construction proposed to be demolished	—
Existing structure to be retained	—
Work in progress duly sanctioned	—
Open Space	—
Drainage and Sewerage work	—
Water Supply work	—
Deviations	—
Recreation ground	—

(Scale - 1:1000)