

AREA STATEMENT		

LTP Info		
LTP NAME AND SIGNATURE	STRUCTURAL ENGINEER AND SIGNATURE	BUILDER NAME AND SIGNATURE
H. Jagannath Rao	P. Venkatesh Reddy	P. Venkatesh Reddy

Color Notes	
Plot / Site Area	Green
Existing road	Yellow
Proposed work including services	Red
Existing construction proposed to be demolished	Blue
Existing structure to be retained	Orange





Land Area to Mortgage Details			
Sl. No.	Plot No.	Plot Area	Plot Area
MORTGAGE PLOTS			

MORTGAGE AREA: 2918.24 Sq.Mts
PLOT NO'S: 80,81,82,85,86,87,88, 89,90,91,92,93,94 & 95
TOTAL PLOTS : 14

AMENITIES AREA: 691.35 Sq.Mts
PLOT NO'S: 77,78 & 79
TOTAL PLOTS : 03

UTILITY AREA: 161.97 Sq.Mts

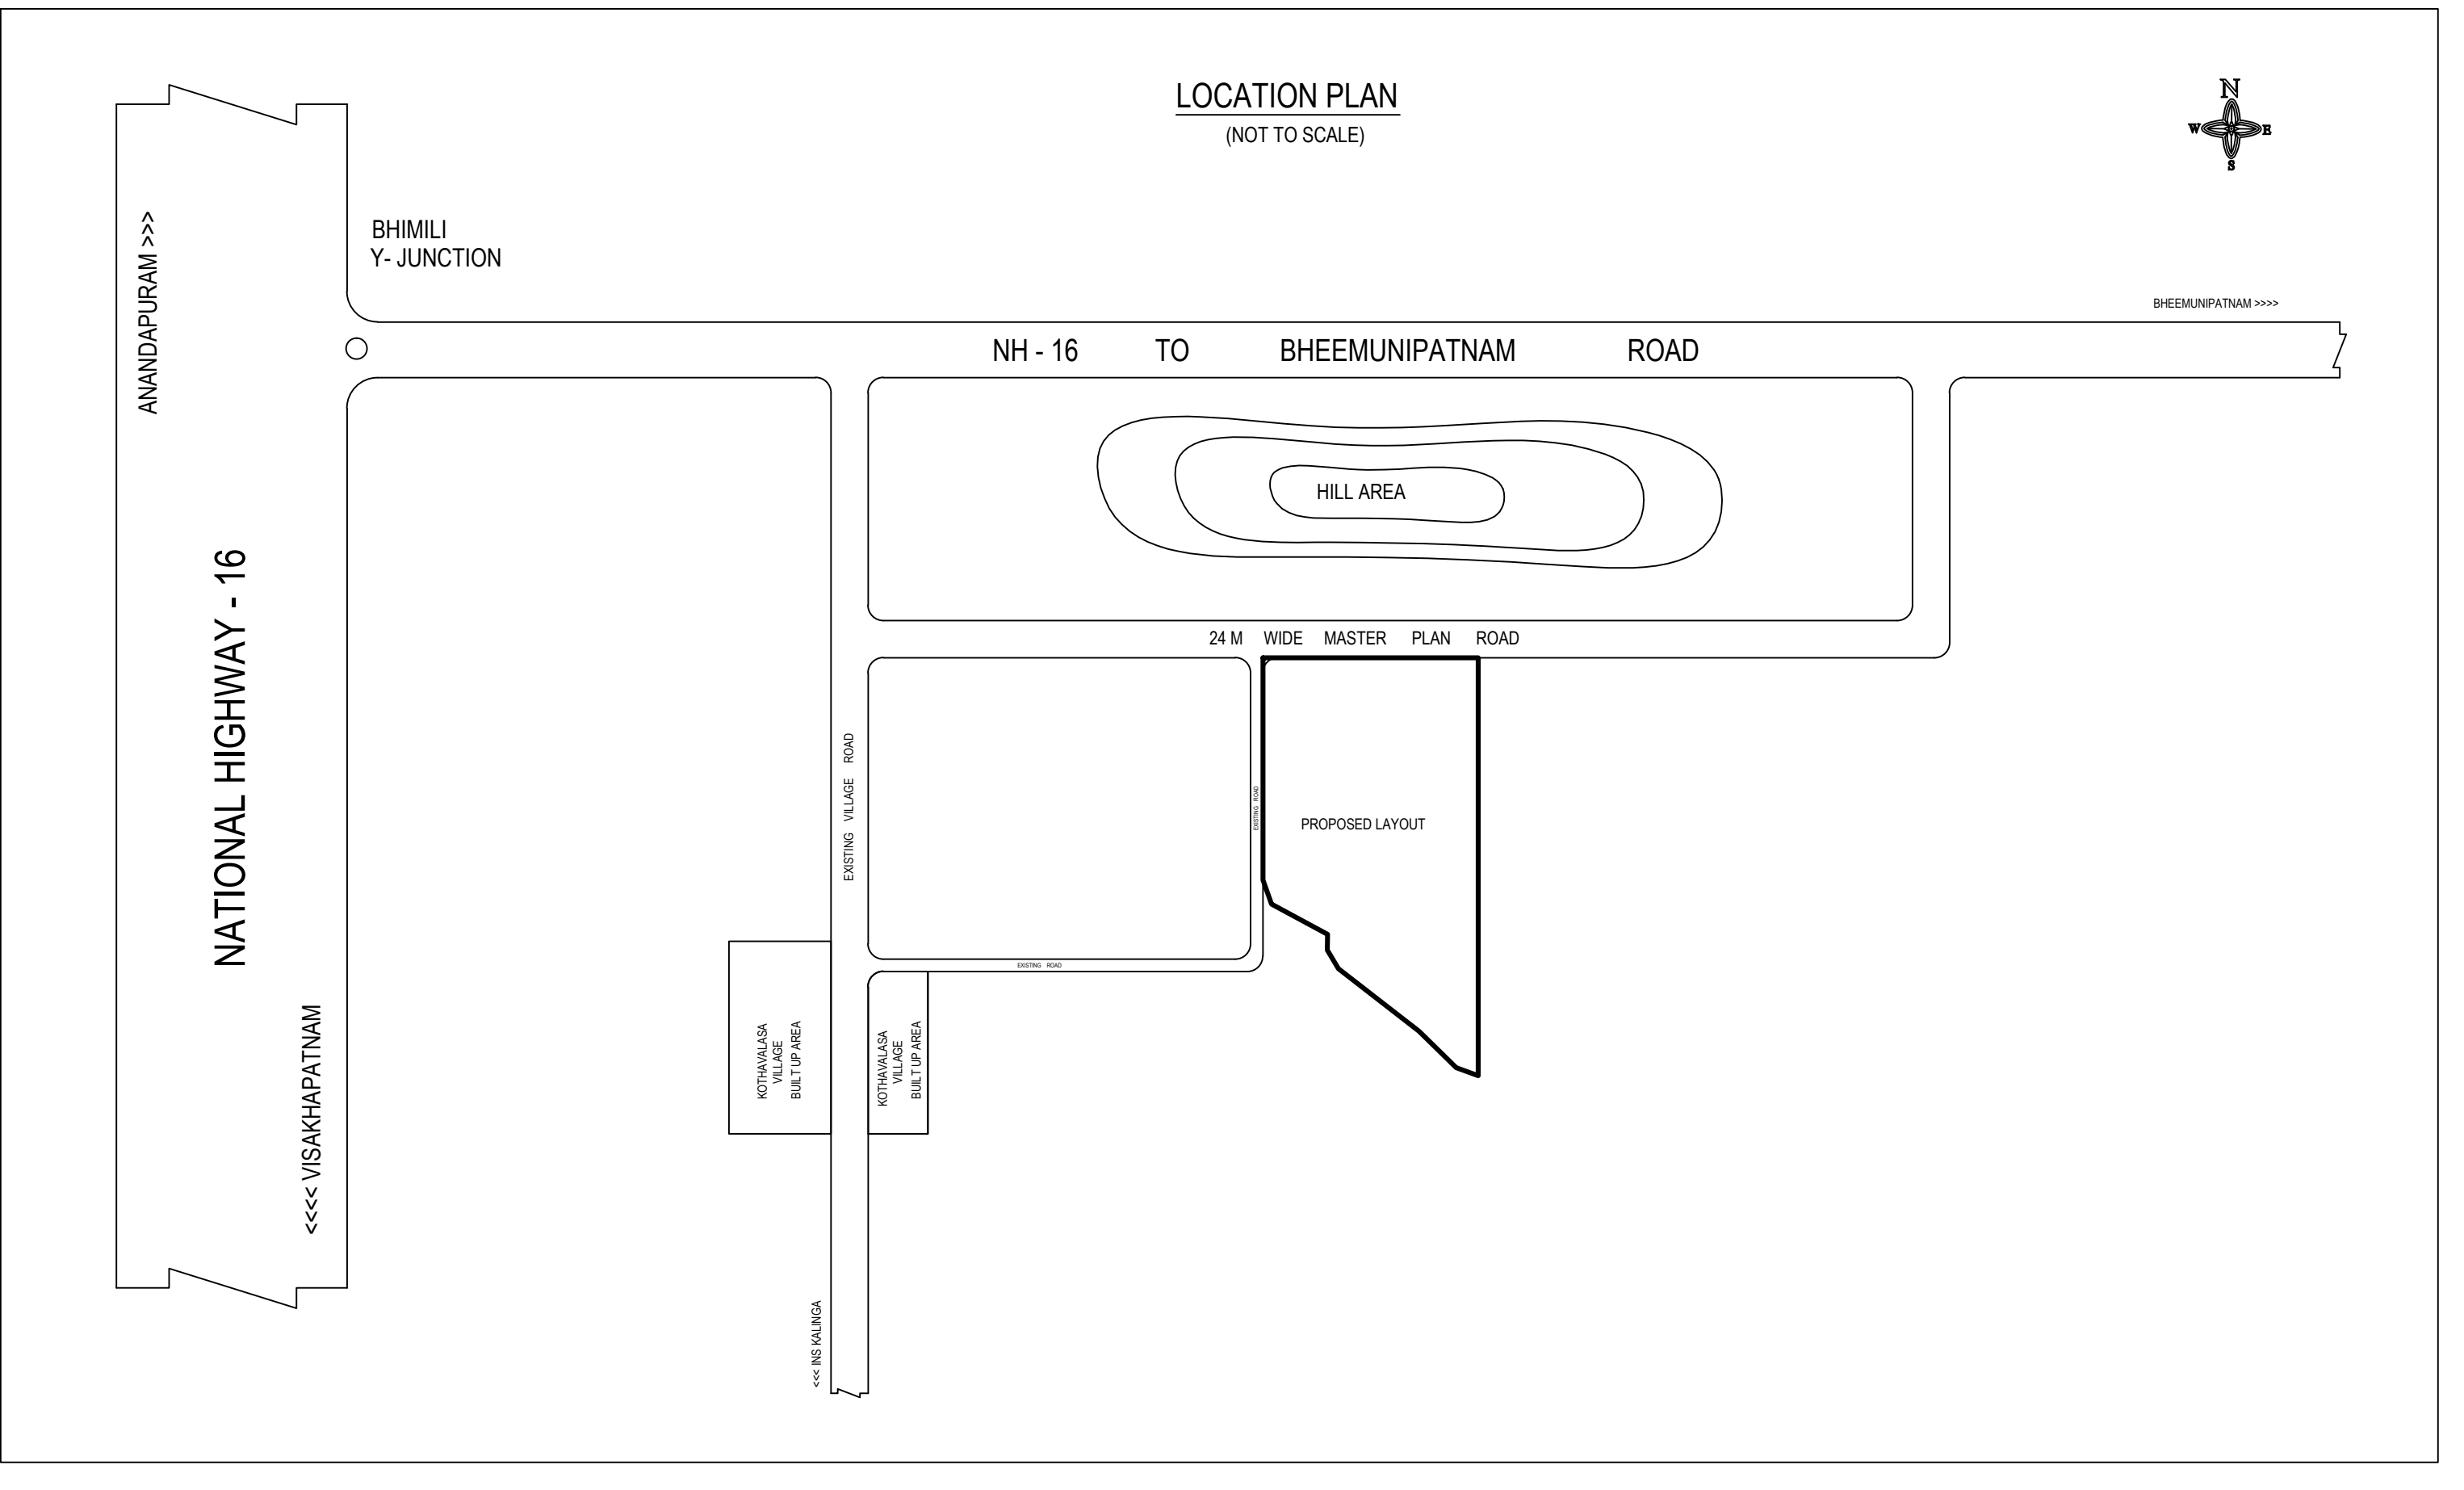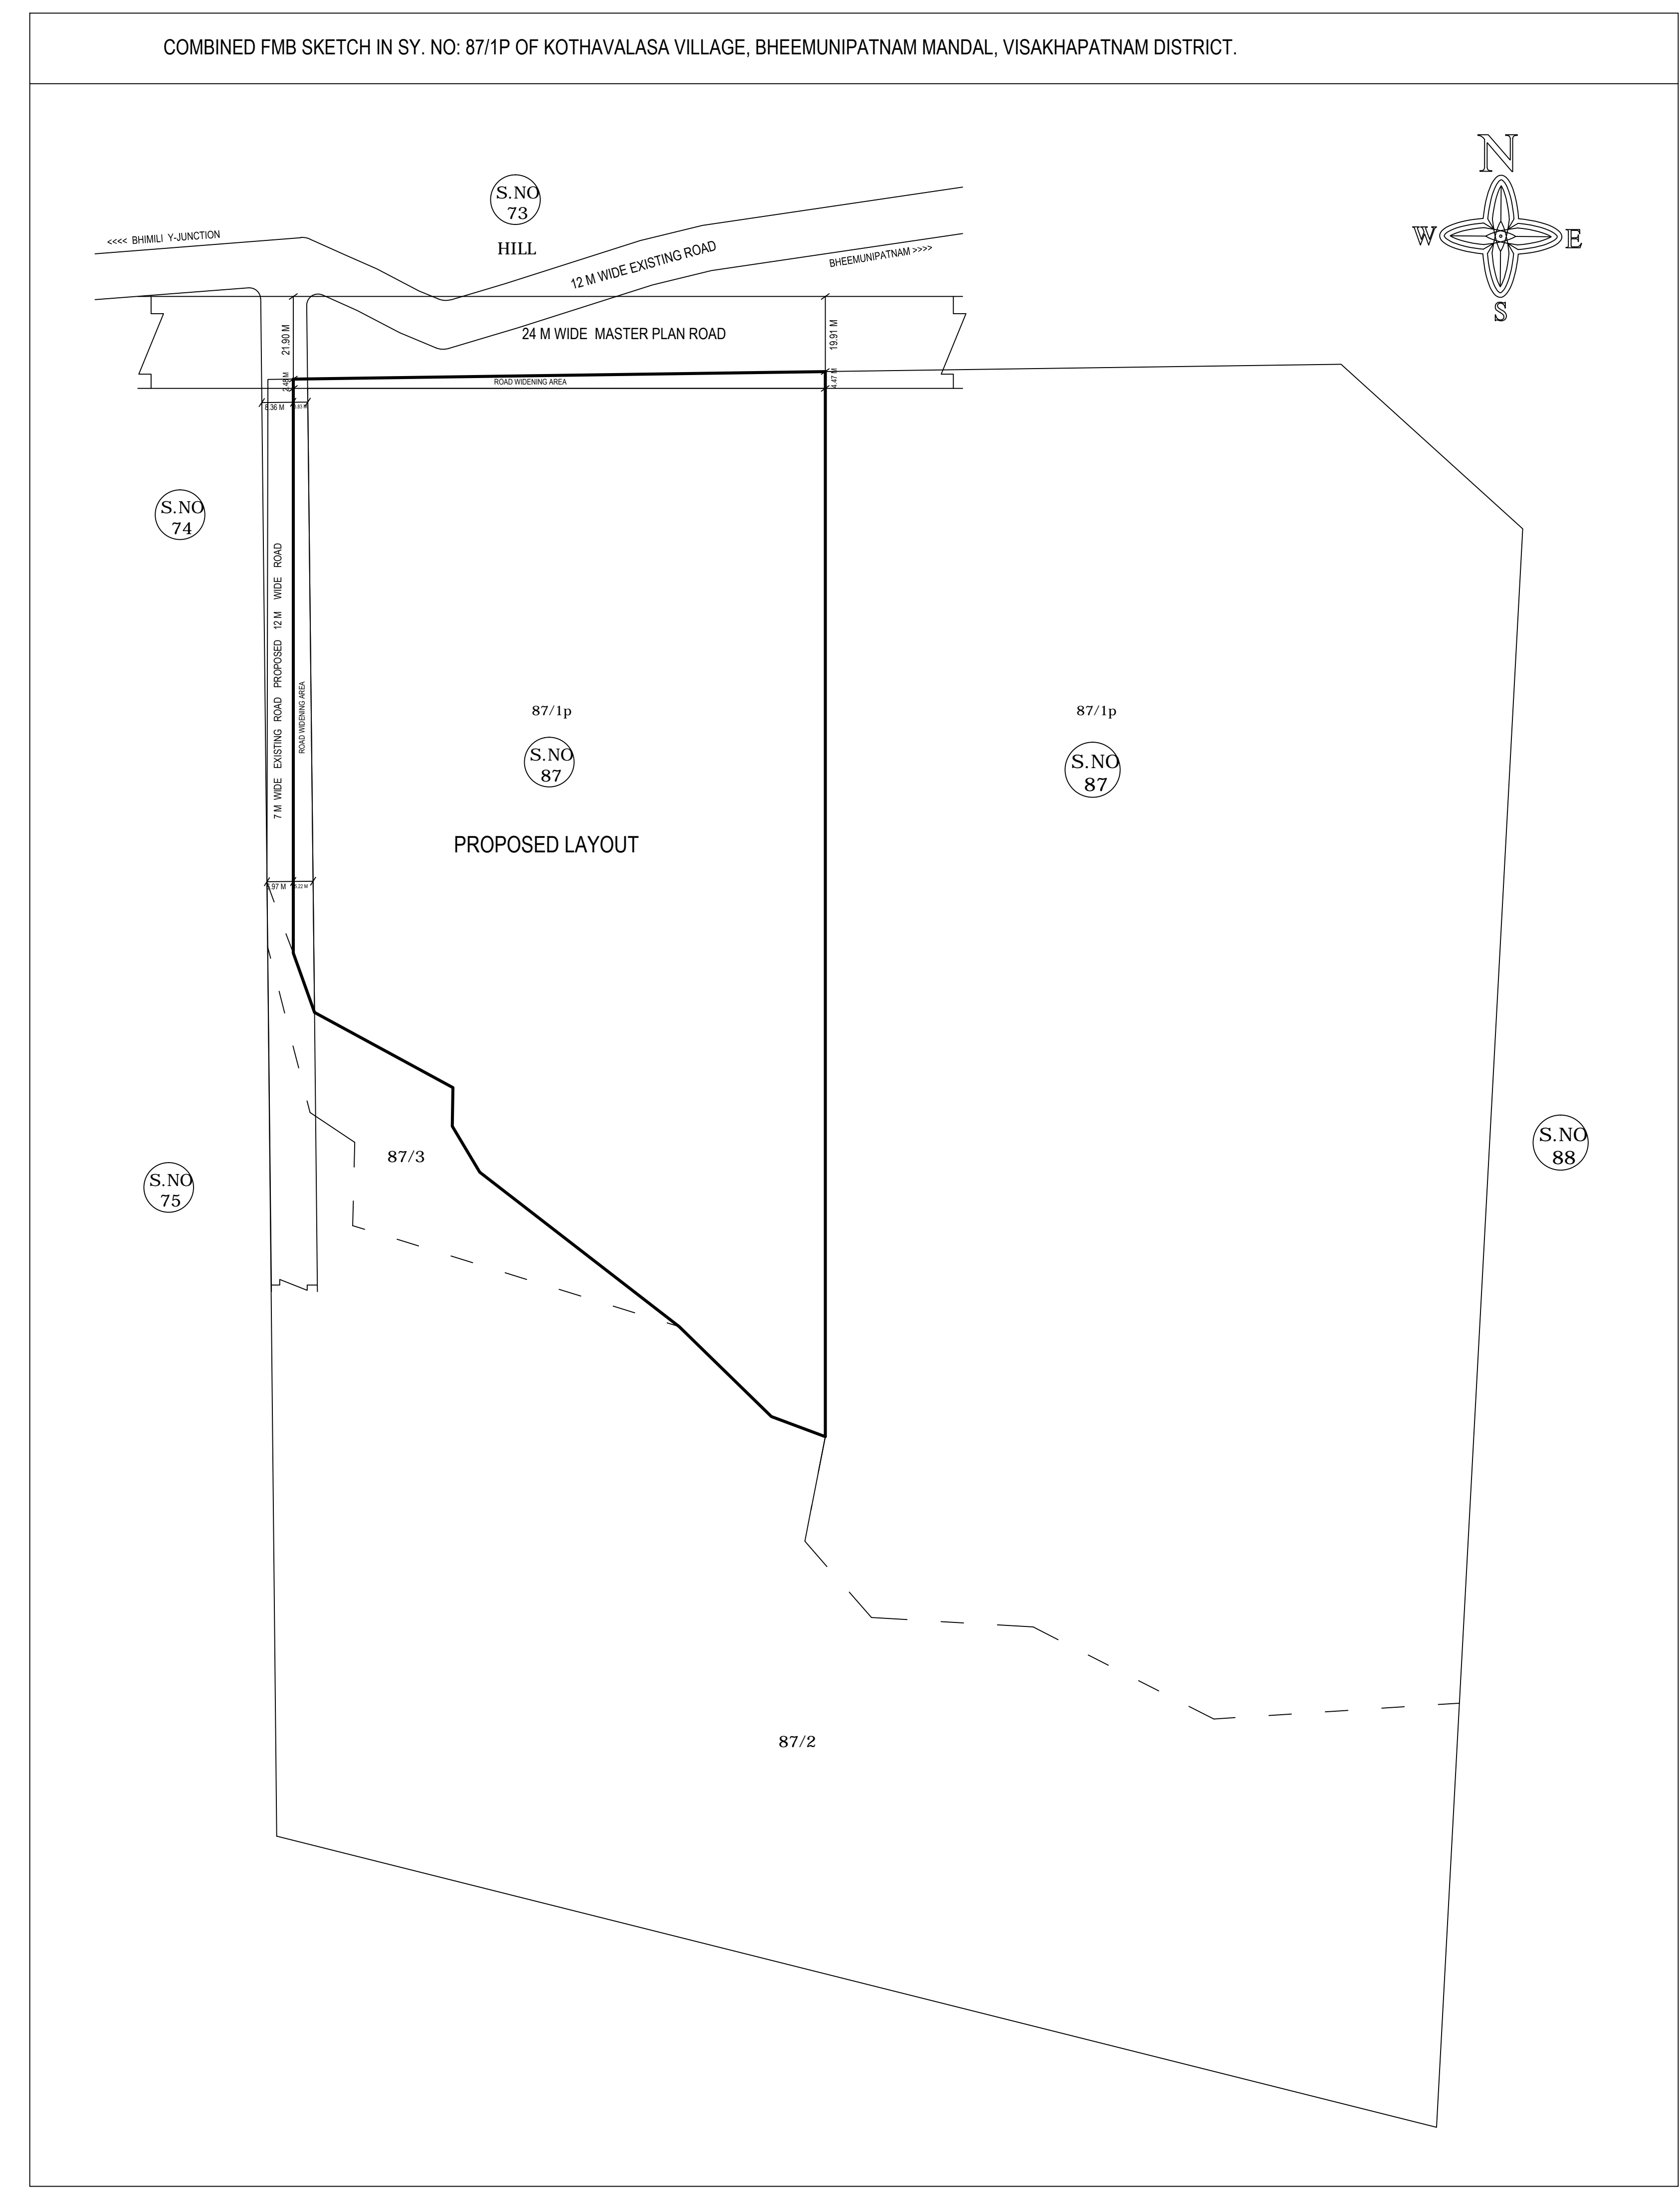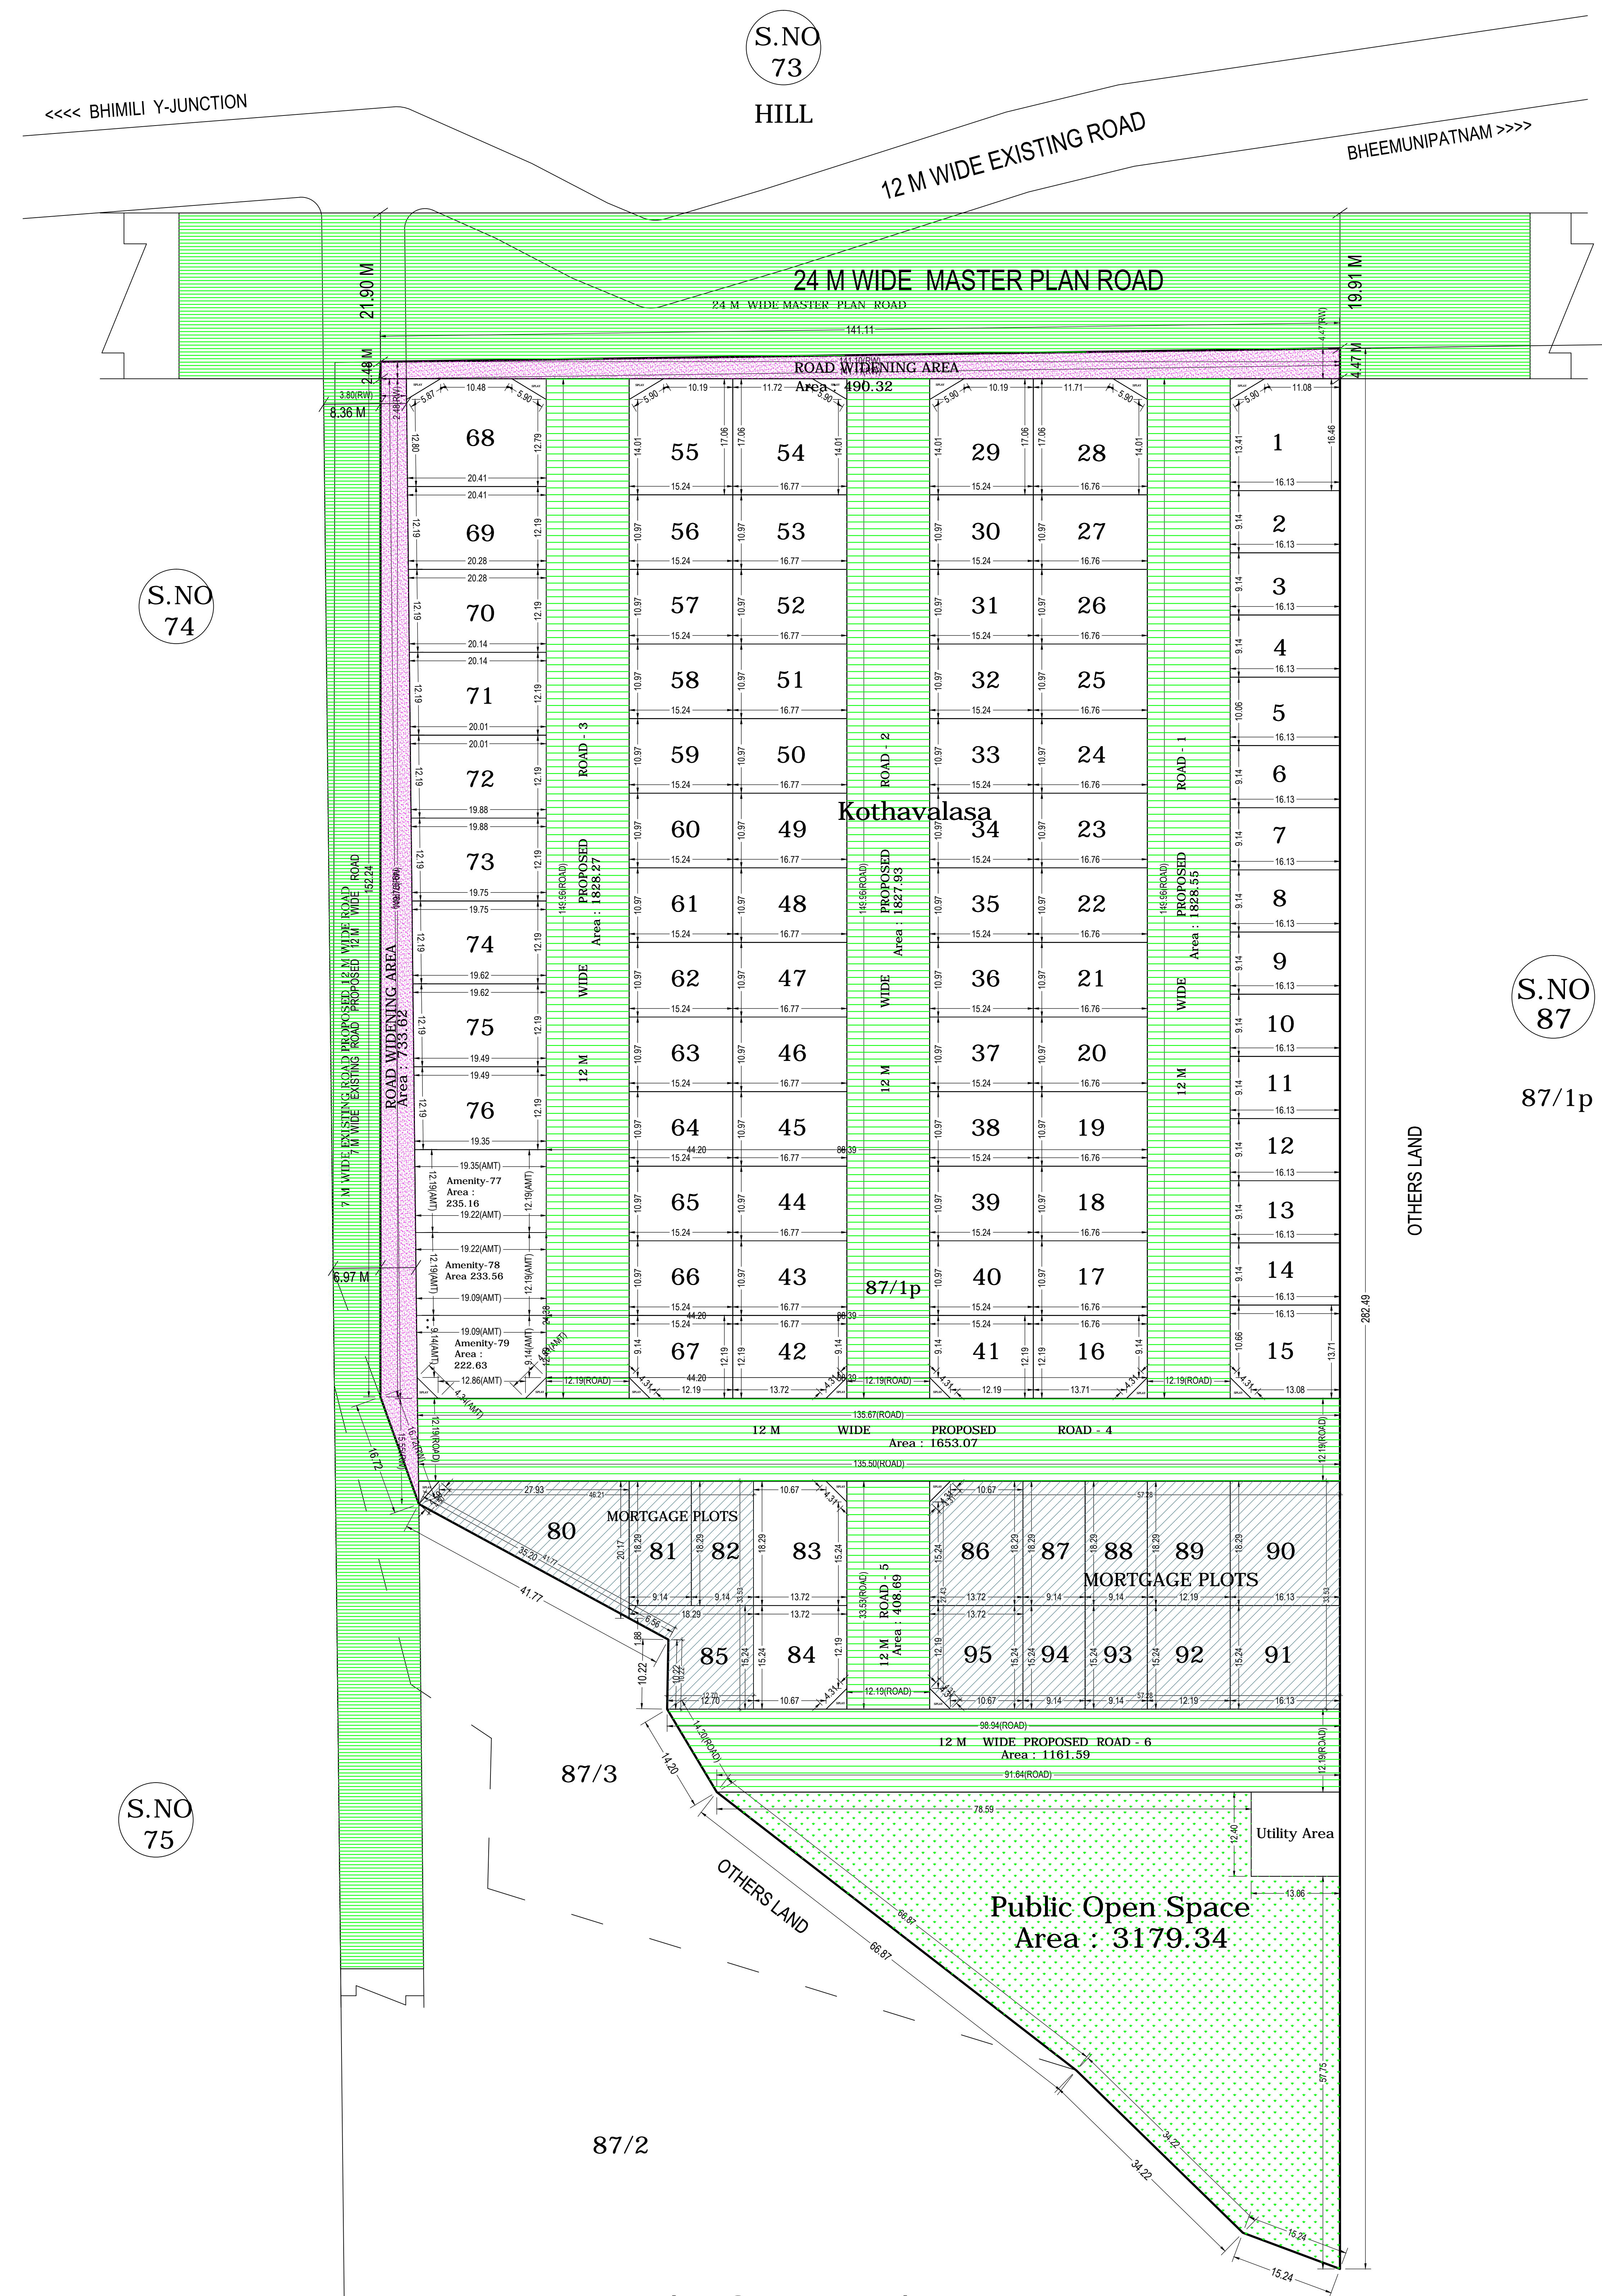

LAYOUT PLAN