


SIMHACHALAM S.V.L.N.S.
 DEVASTHANAM'S LAY OUT
 IN S.NO 28P OF VEPAGUNTA
 VILLAGE, PENDURTHI MANDAL,
 VISAKHAPATNAM DISTRICT.

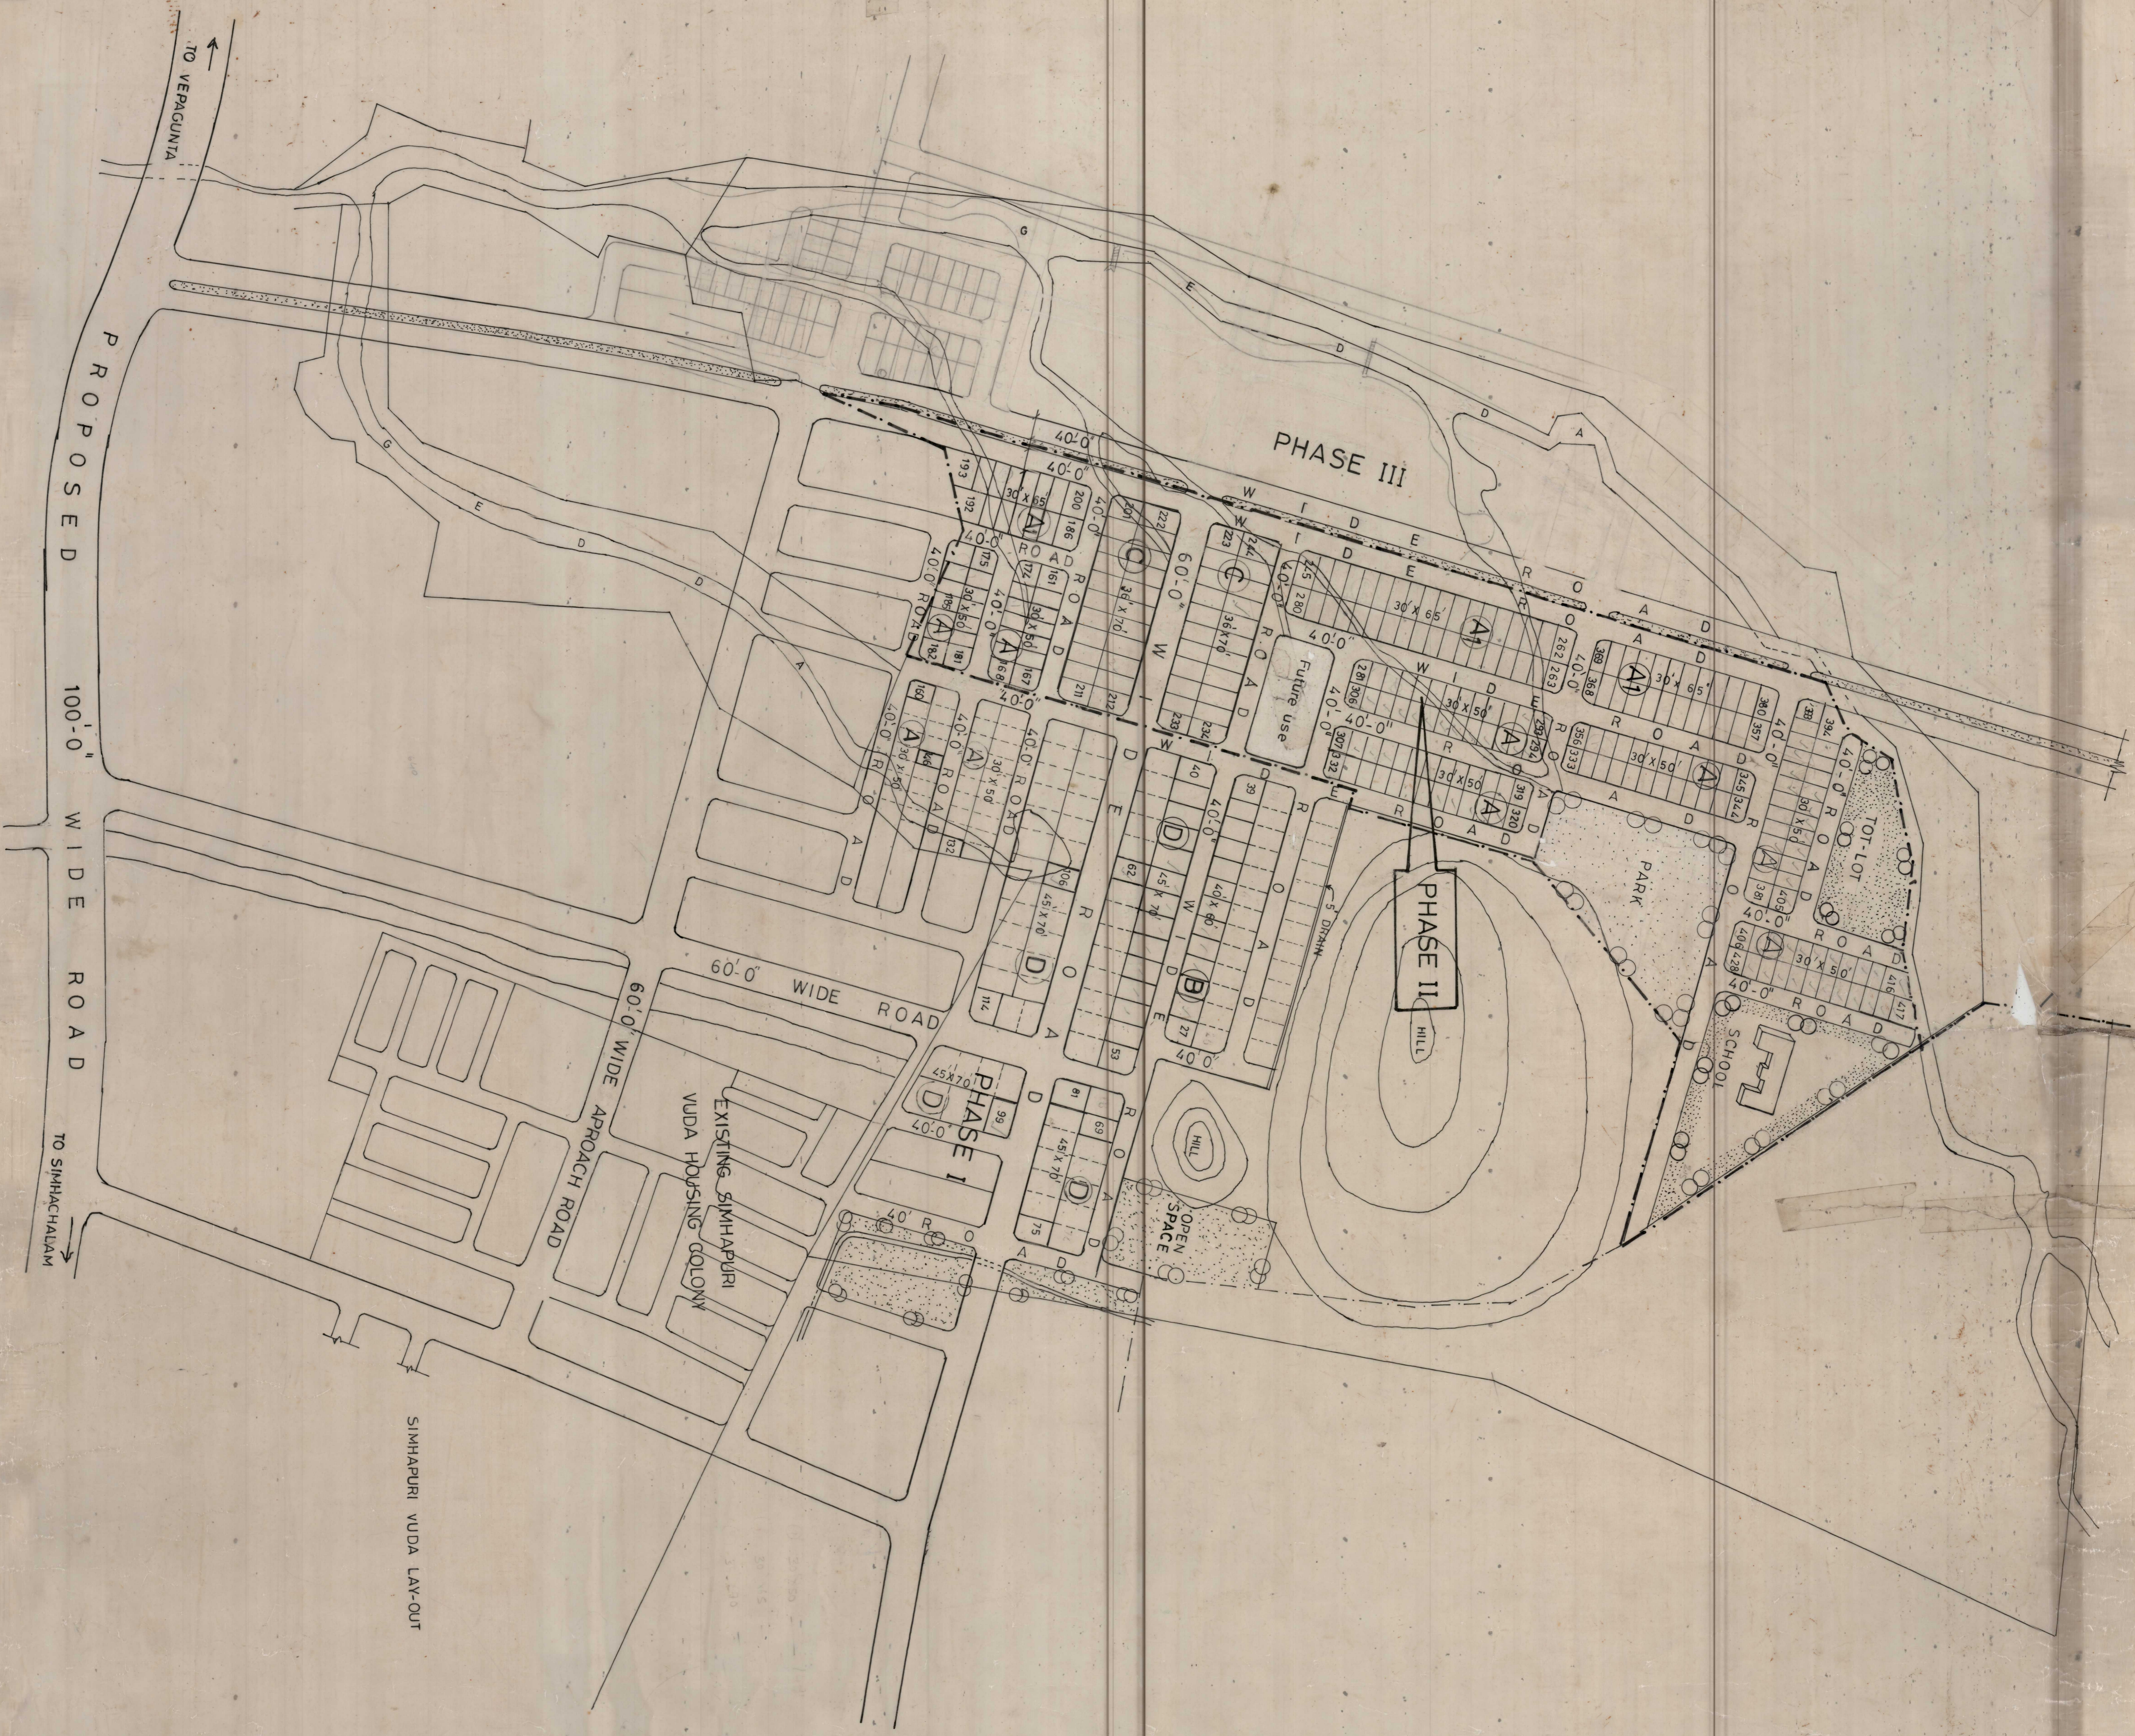

Phase-II LAND USE ANALYSIS:

S.NO.	DESCRIPTION	EXTENT ACS.CTS.	PERCENTAGE
1.	PLOTTED AREA (Incl. school area)	14.50	56.97%
2.	ROADS AREA	7.67	30.14%
3.	OPEN SPACE	3.28	12.89%
TOTAL		25.45	100.00%

PHASE II

PLOTS DETAILS

SNO	CATEGORY	PLOT SIZE / AREA IN SQ. YDS.	NO OF PLOTS
1.	A	30 X 50	149
2.	A1	30 X 65	75
3.	C	36 X 70	44
TOTAL NO. OF PLOTS			268

--- PHASE -II LAY OUT BOUNDARY

NOTE:
 THE STATUTORY 10% OPEN SPACE OF ac. 5.64cts IS PROVIDED IN TOTAL IN
 THE COMBINED LAYOUT FOR THE 3 PHASES

NOTE :- REVISED ON DT: 03-07-2002

DRAWN BY <i>B. Srinani</i>	TRACED BY <i>S. Madhav</i>	FILE R.C. NO: 4469/2000-02 SCALE: 1" = 132'-0" L.P. NO: 6/2002	
JUNIOR PLANNING OFFICER	CHIEF URBAN PLANNER		

JUNIOR PLANNING OFFICER <i>[Signature]</i>	CHIEF URBAN PLANNER <i>[Signature]</i>
ASST. PLANNING OFFICER <i>[Signature]</i>	VICE-CHAIRMAN <i>[Signature]</i>

VISAKHAPATNAM URBAN
 DEVELOPMENT AUTHORITY.