


V.no. Tatiture

V.no. Tatiture

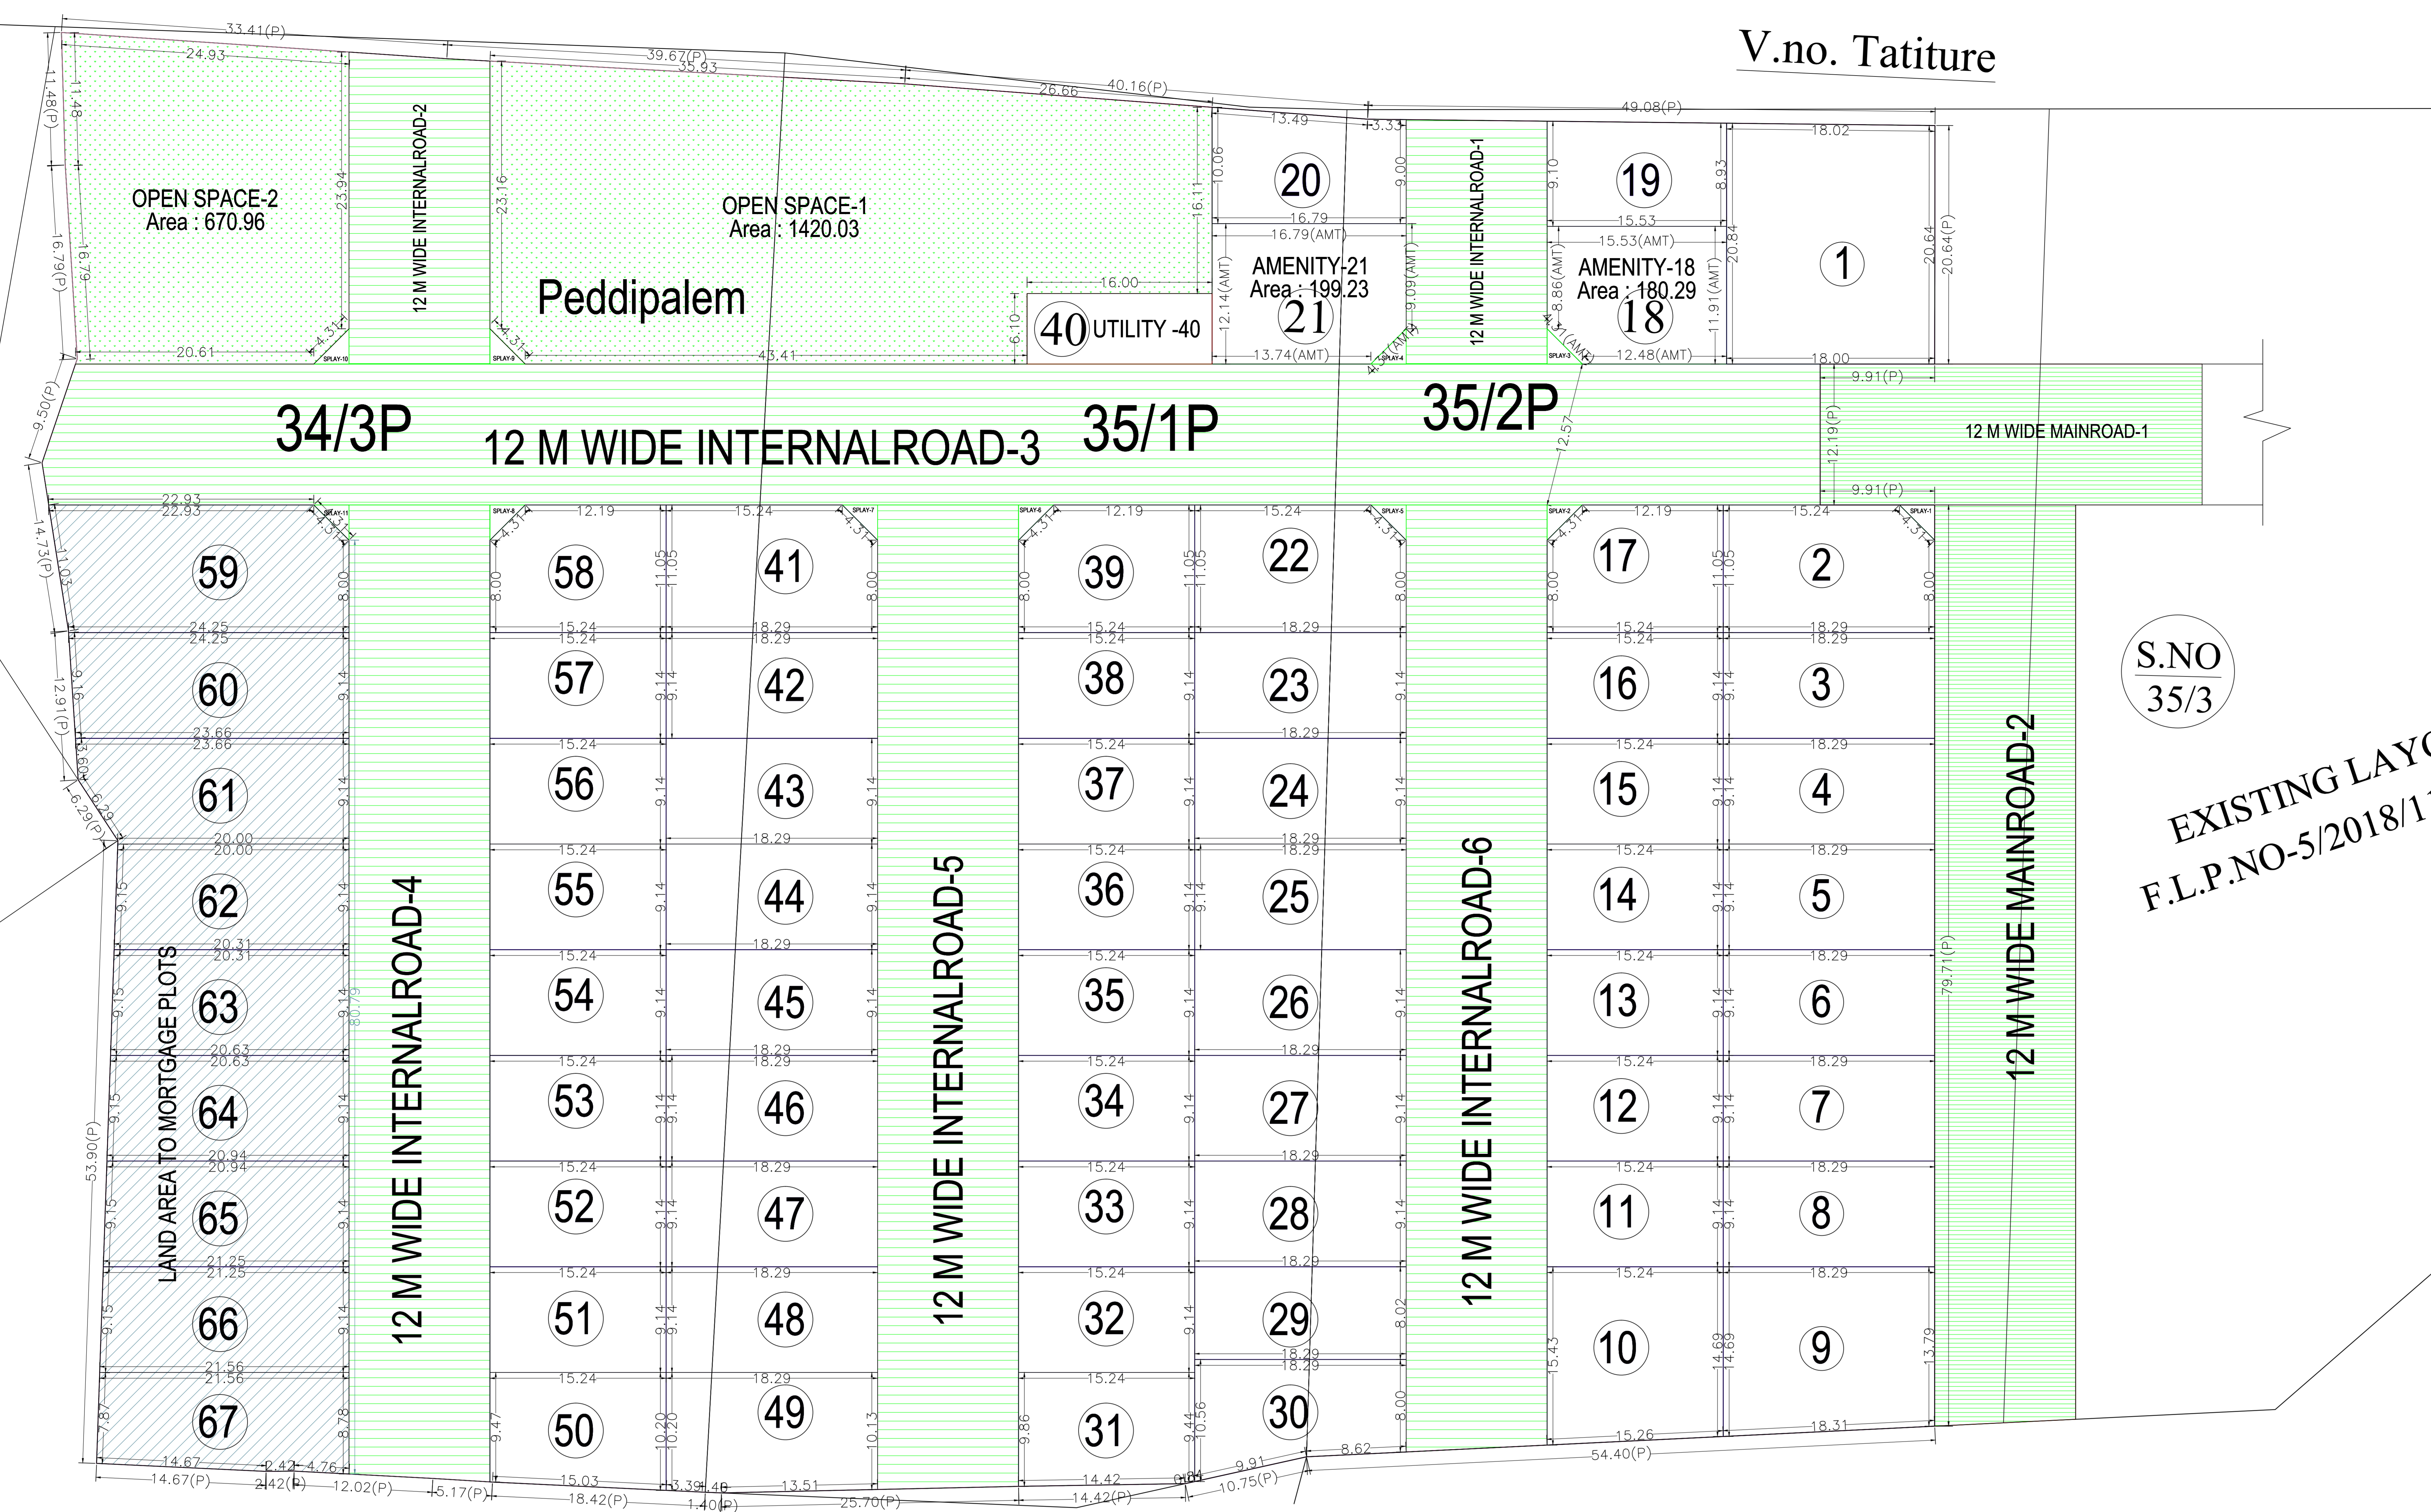

PLOTS MORTGAGED TO VUDA
 PLOT No. : 55,60,61,62,63,64,65,66,67 (9 No.Of Plots)
 EXTENT : 1827.81 Sq.mts

AMENITIES PLOTS
 PLOT No. : 18,21 (2 No.Of Plots)
 EXTENT : 388.26 Sq.mts

UTILITY PLOT
 PLOT No. : 40 (1 No.Of Plots)
 EXTENT : 97.54 Sq.mts

AREA STATEMENT

Sl. No.	Description	Area (Sq.mts)
1	Plot Area	18953.80
2	Open Space	2090.99
3	Utility Area	97.54
4	Amenity Area	388.26
5	Other	0.00
6	Total	21430.59










EXISTING LAYOUT
 F.L.P.NO-5/2018/1167/VMRDA/DPMS

S.NO:-36

S.NO:-46

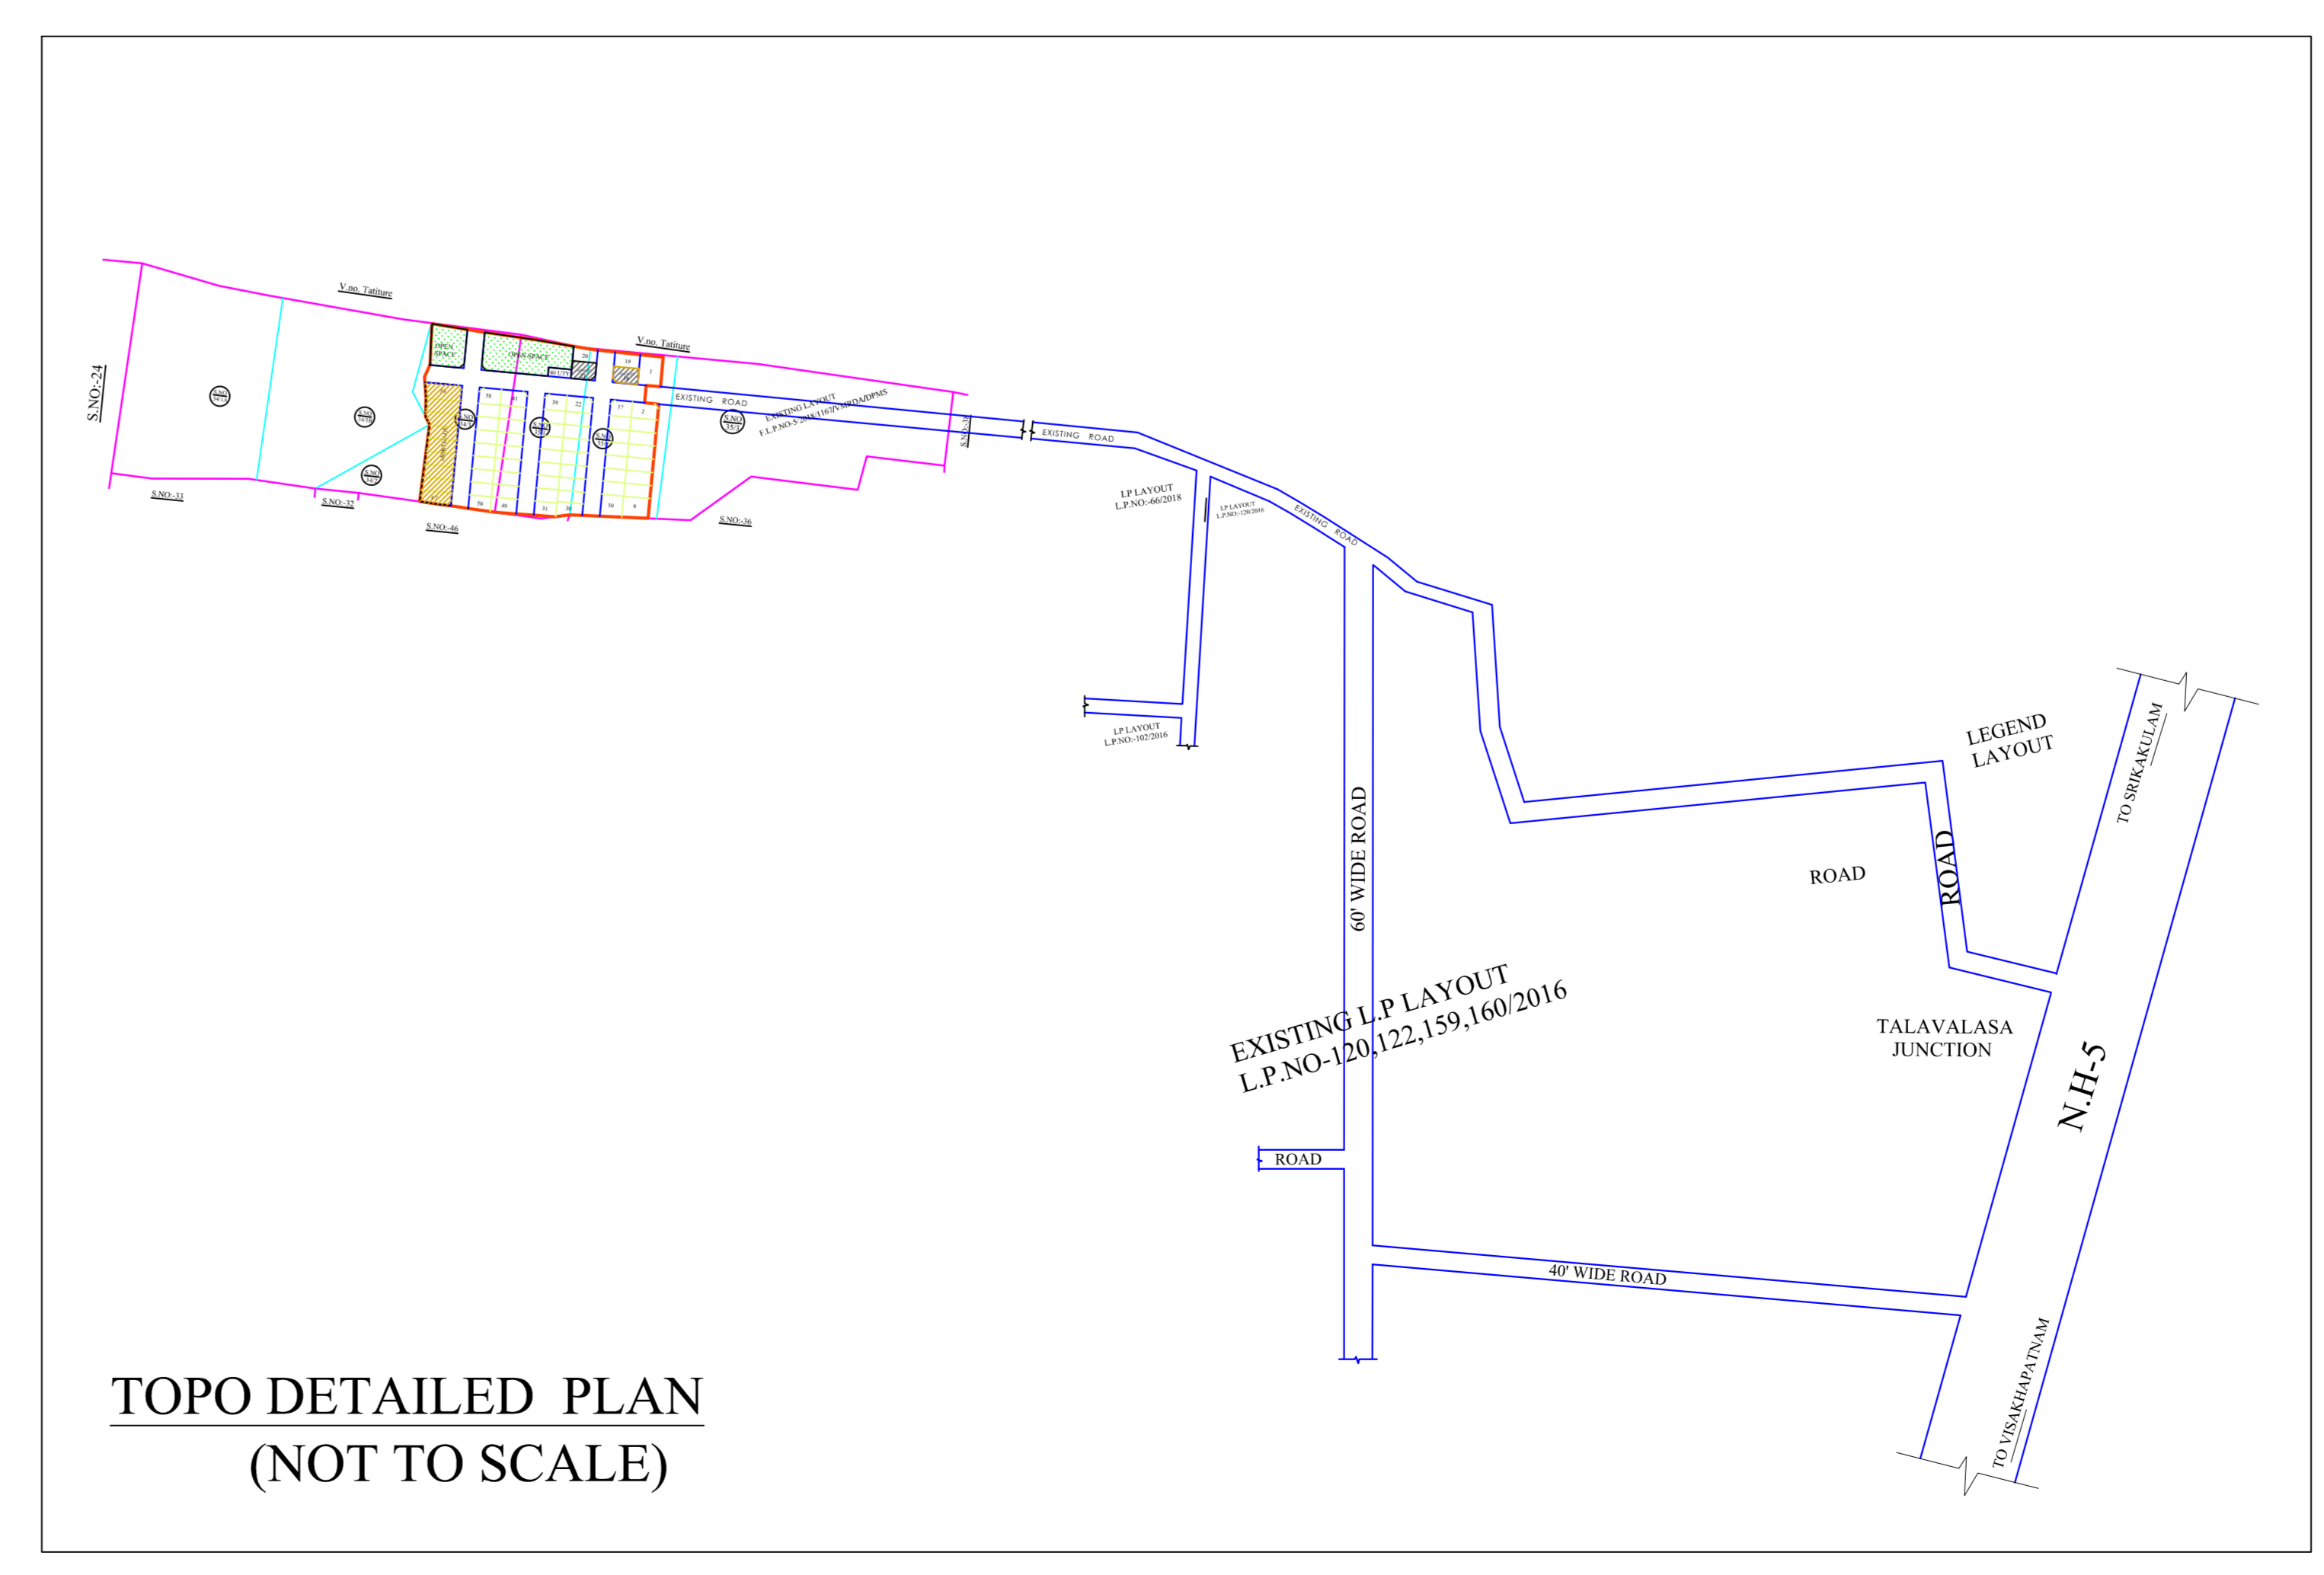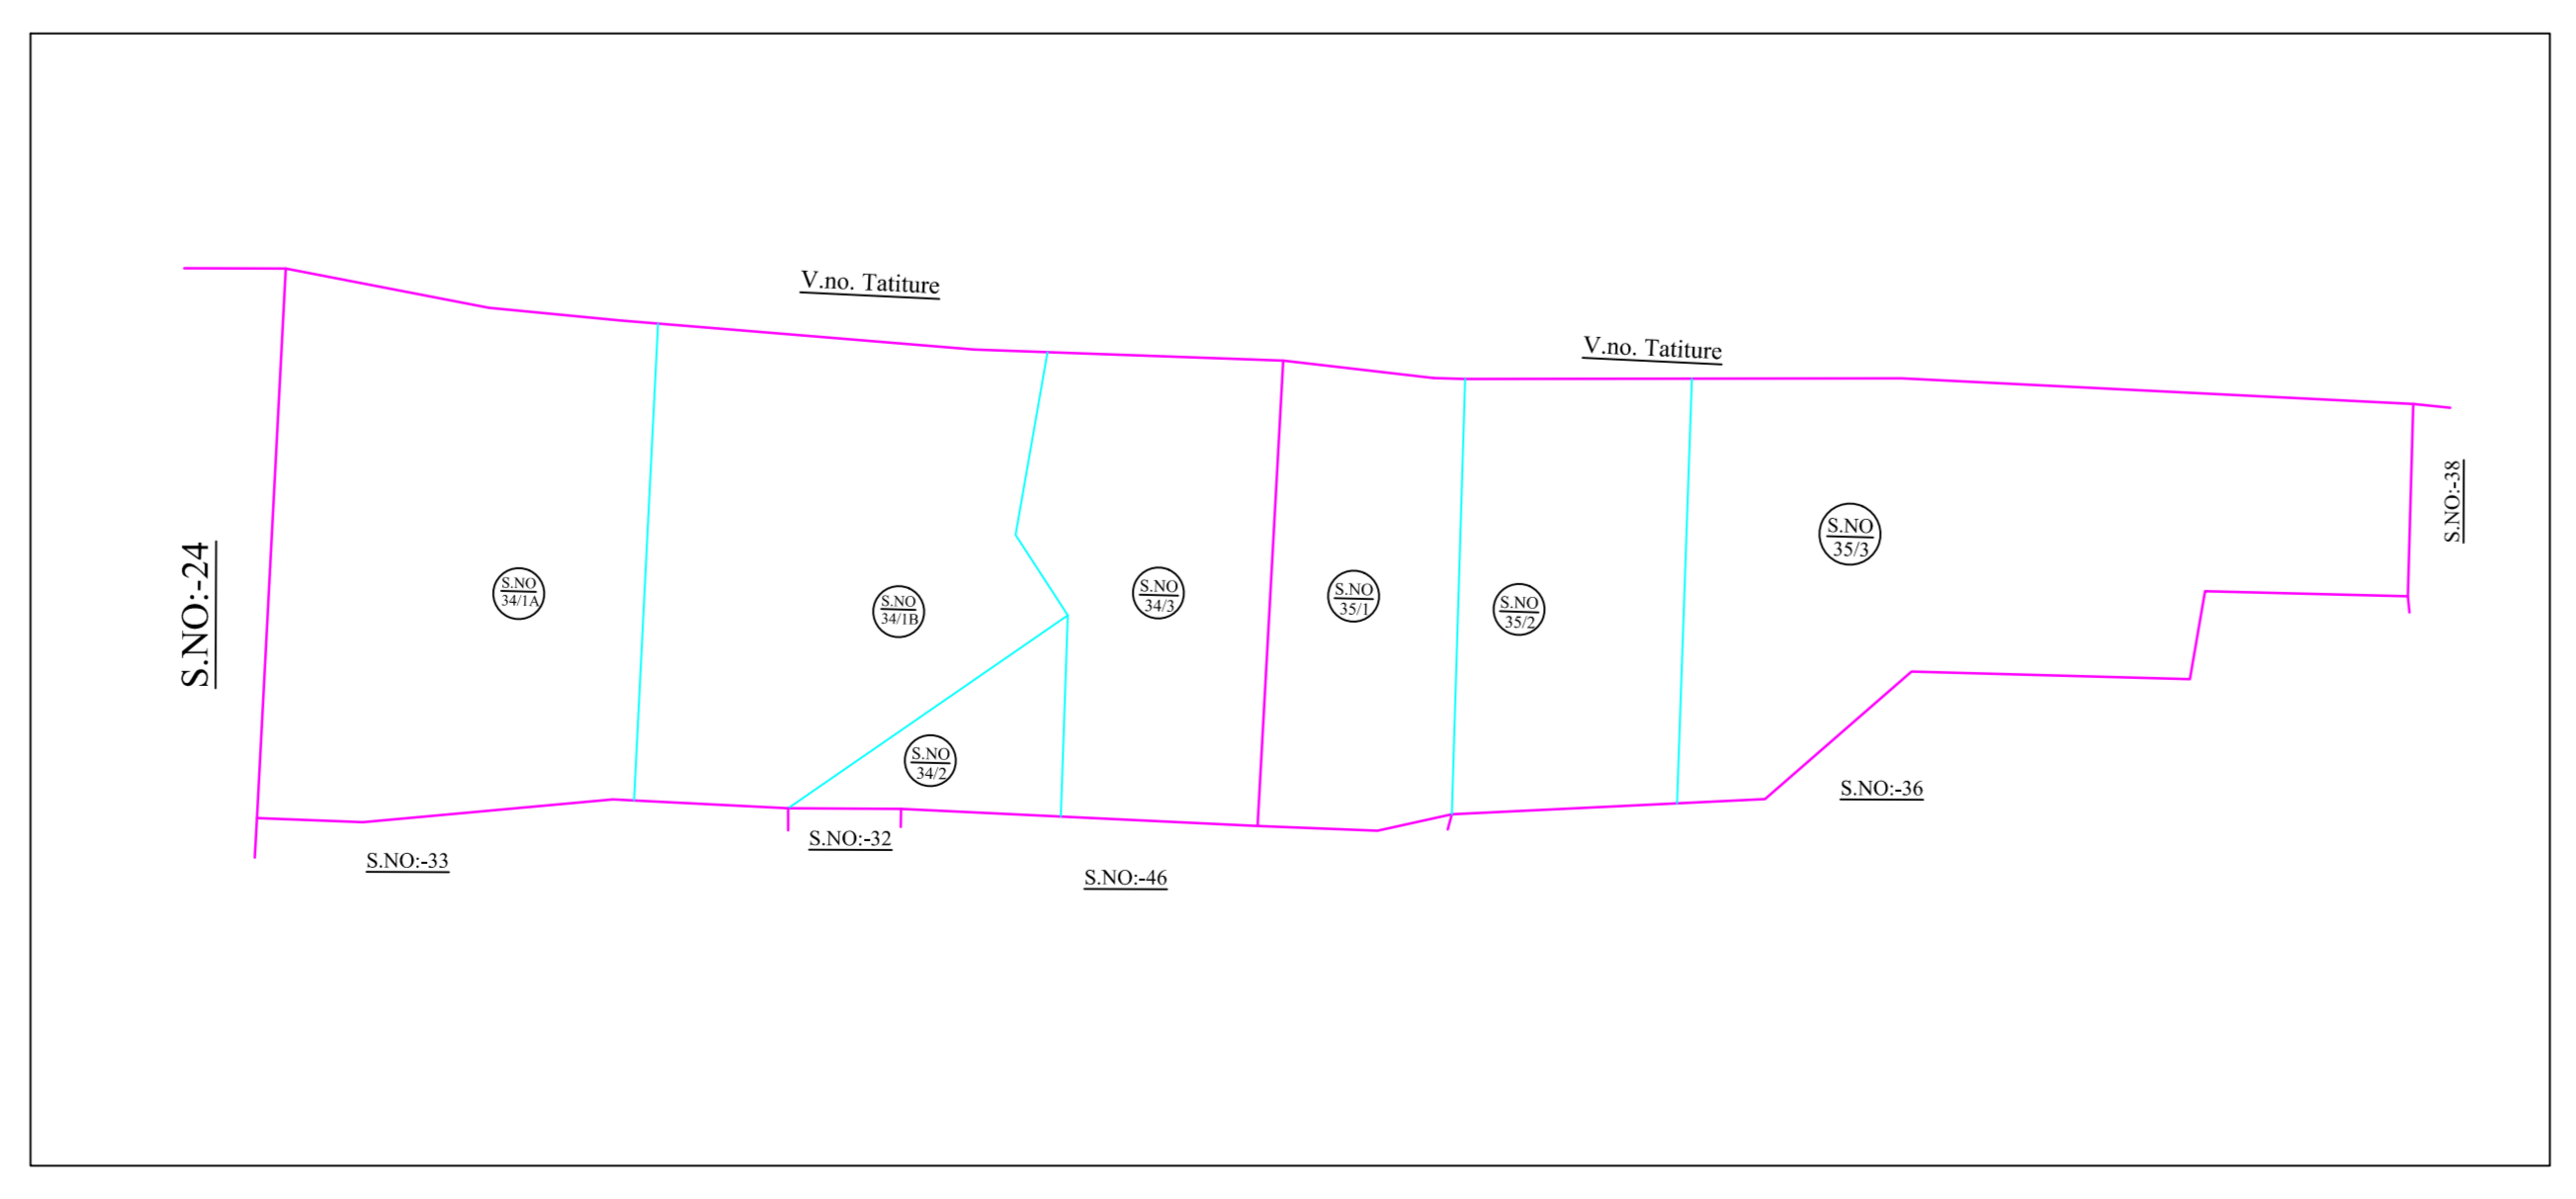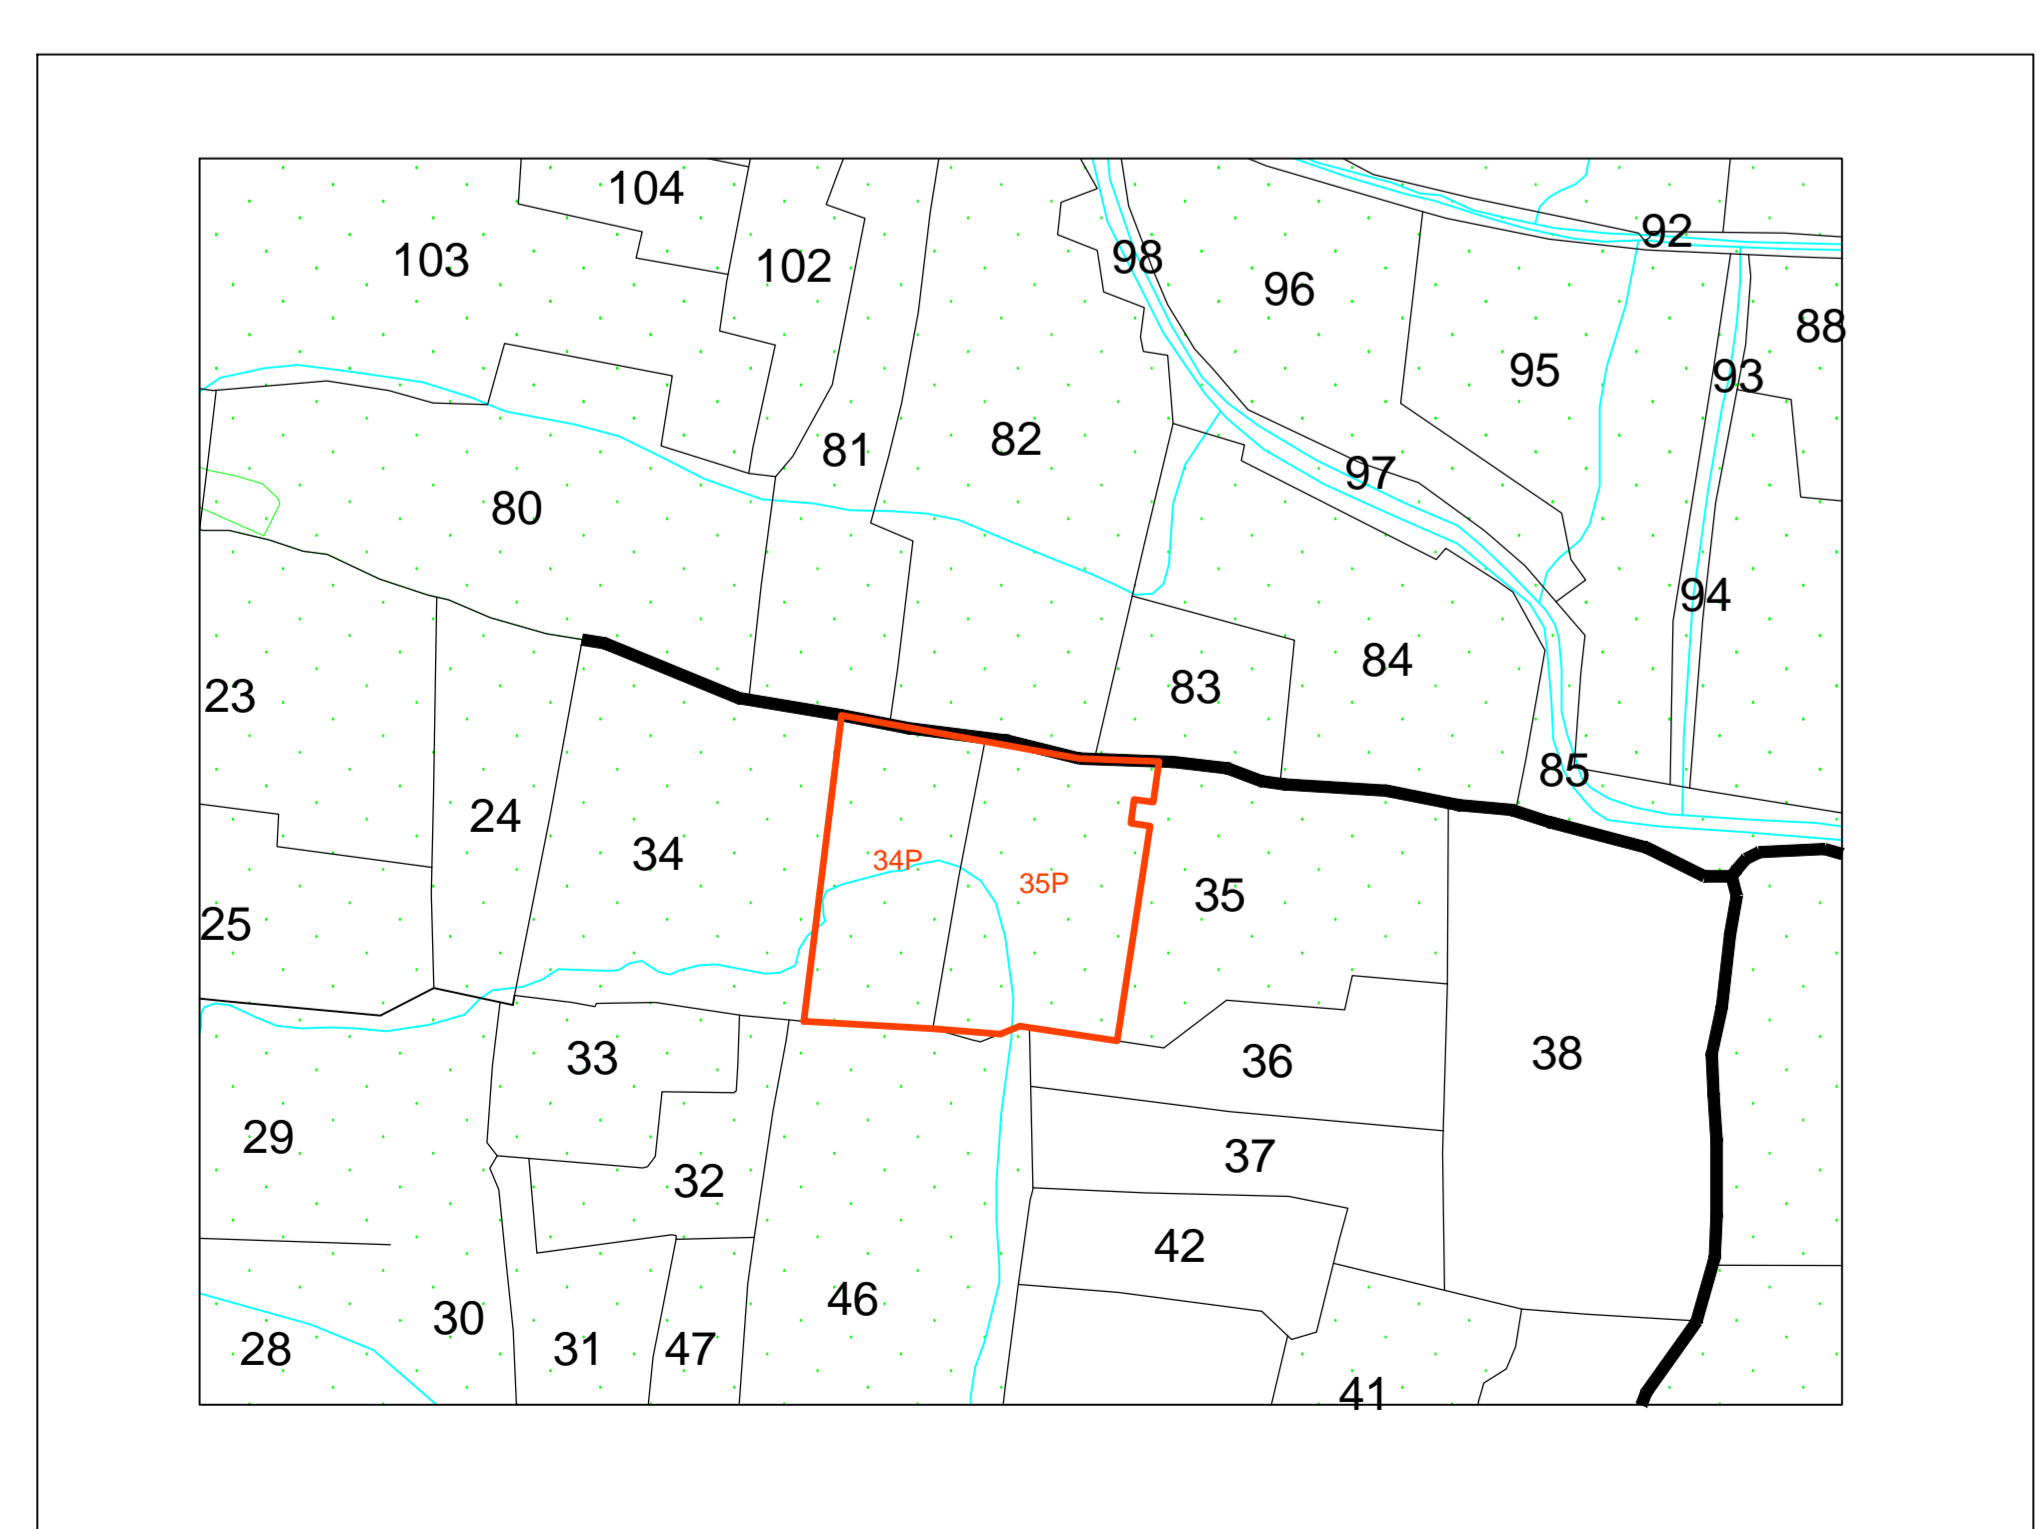

AREA STATEMENT

SY.NO	EXTENT Sq.mts
34/3	4330.65
35/1,34/3A	4371.11
35/1A	4384.10
35/2	2509.05
35/2A	3358.89
TOTAL	18953.80