



LAY-OUT PLAN  
 (Scale - 1:2000)

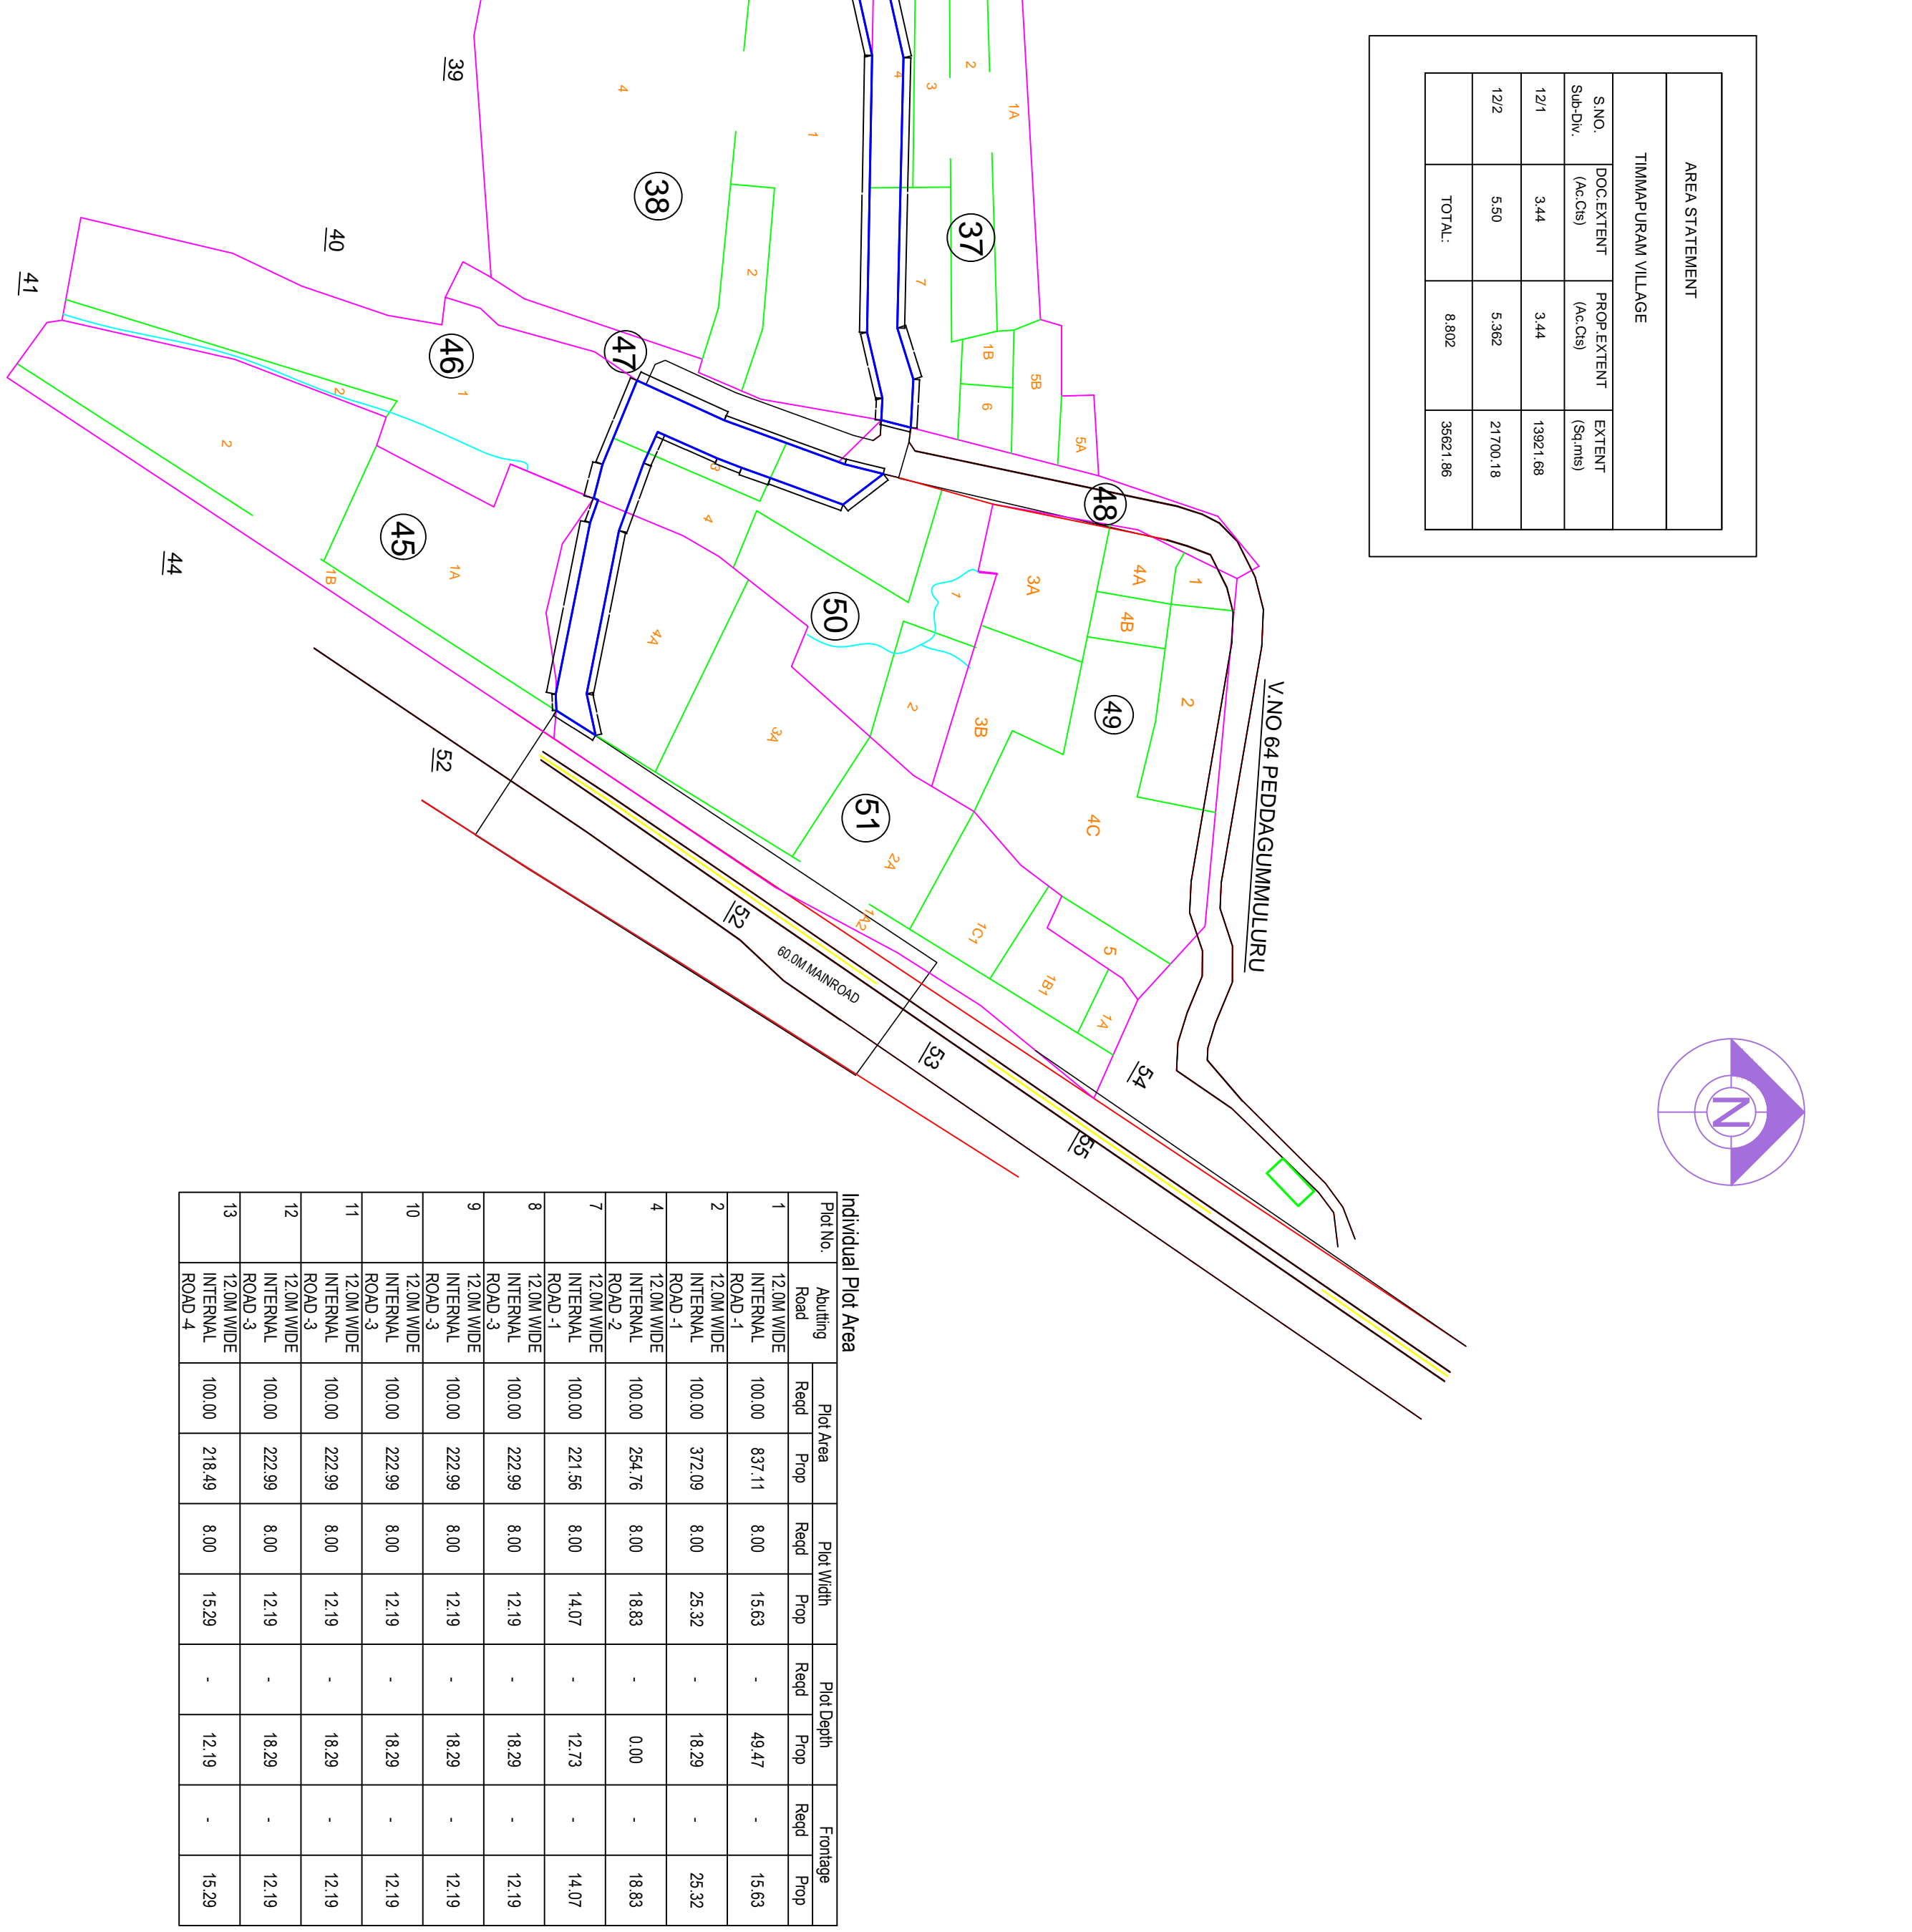



COMBINED F.M.B. SKETCH PLAN SHOWING THE PROPOSED LAY-OUT FOR SY NOS 11, 12, 13, 14 OF TIMMAPURAM VILLAGE AND 115, 119, 120, 166, 167 OF PEDAGUMMULURU VILLAGE (Existing Lay-out SY No. 168/1&2, S.No. 169, S.No. 188/10PART, S.No. 189/2 OF PEDAGUMMULURU VILLAGE AND S.No. 34/1, 2, 3P, 4P, 5A Part, 5B Part, 9Part, S.No. 37/4Part, 7Part, S.No. 38/1 Part, S.No. 50/3Part, 4Part & S.No. 51/4A Part OF TIMMAPURAM VILLAGE) S.RAYAVARAM MANDAL, VISAKHAPATNAM DISTRICT.

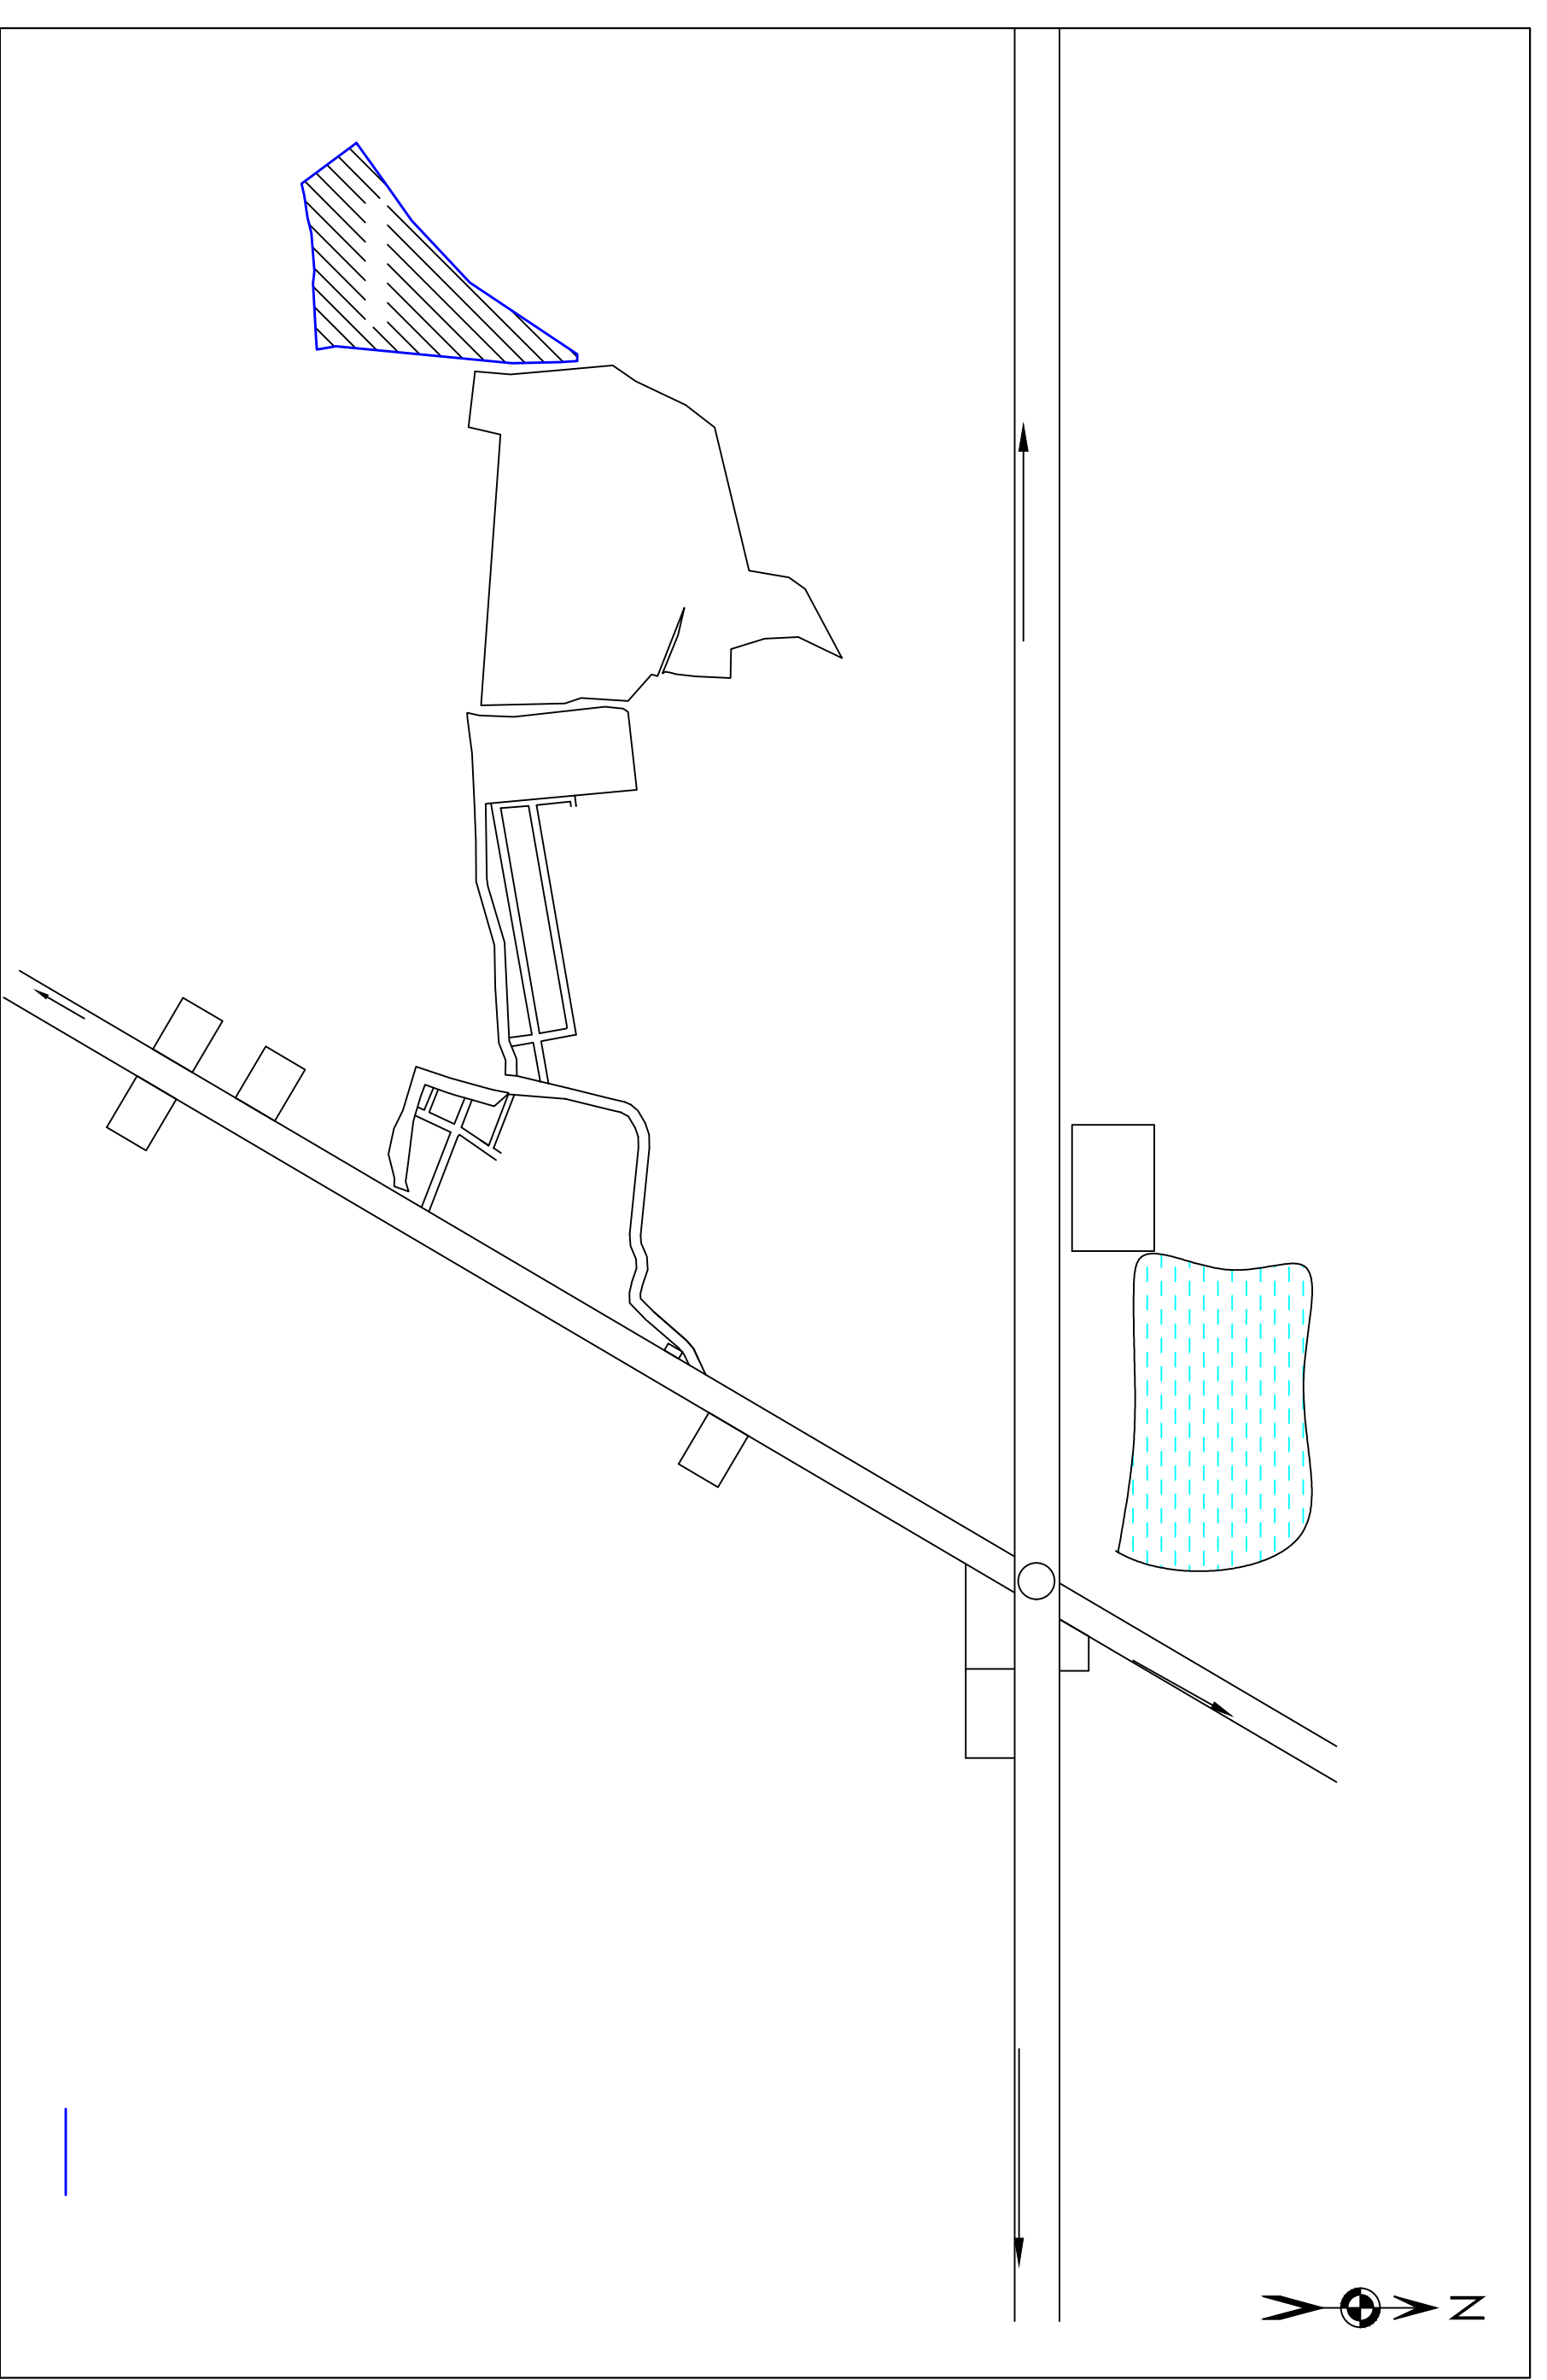

LAY-OUT PLAN

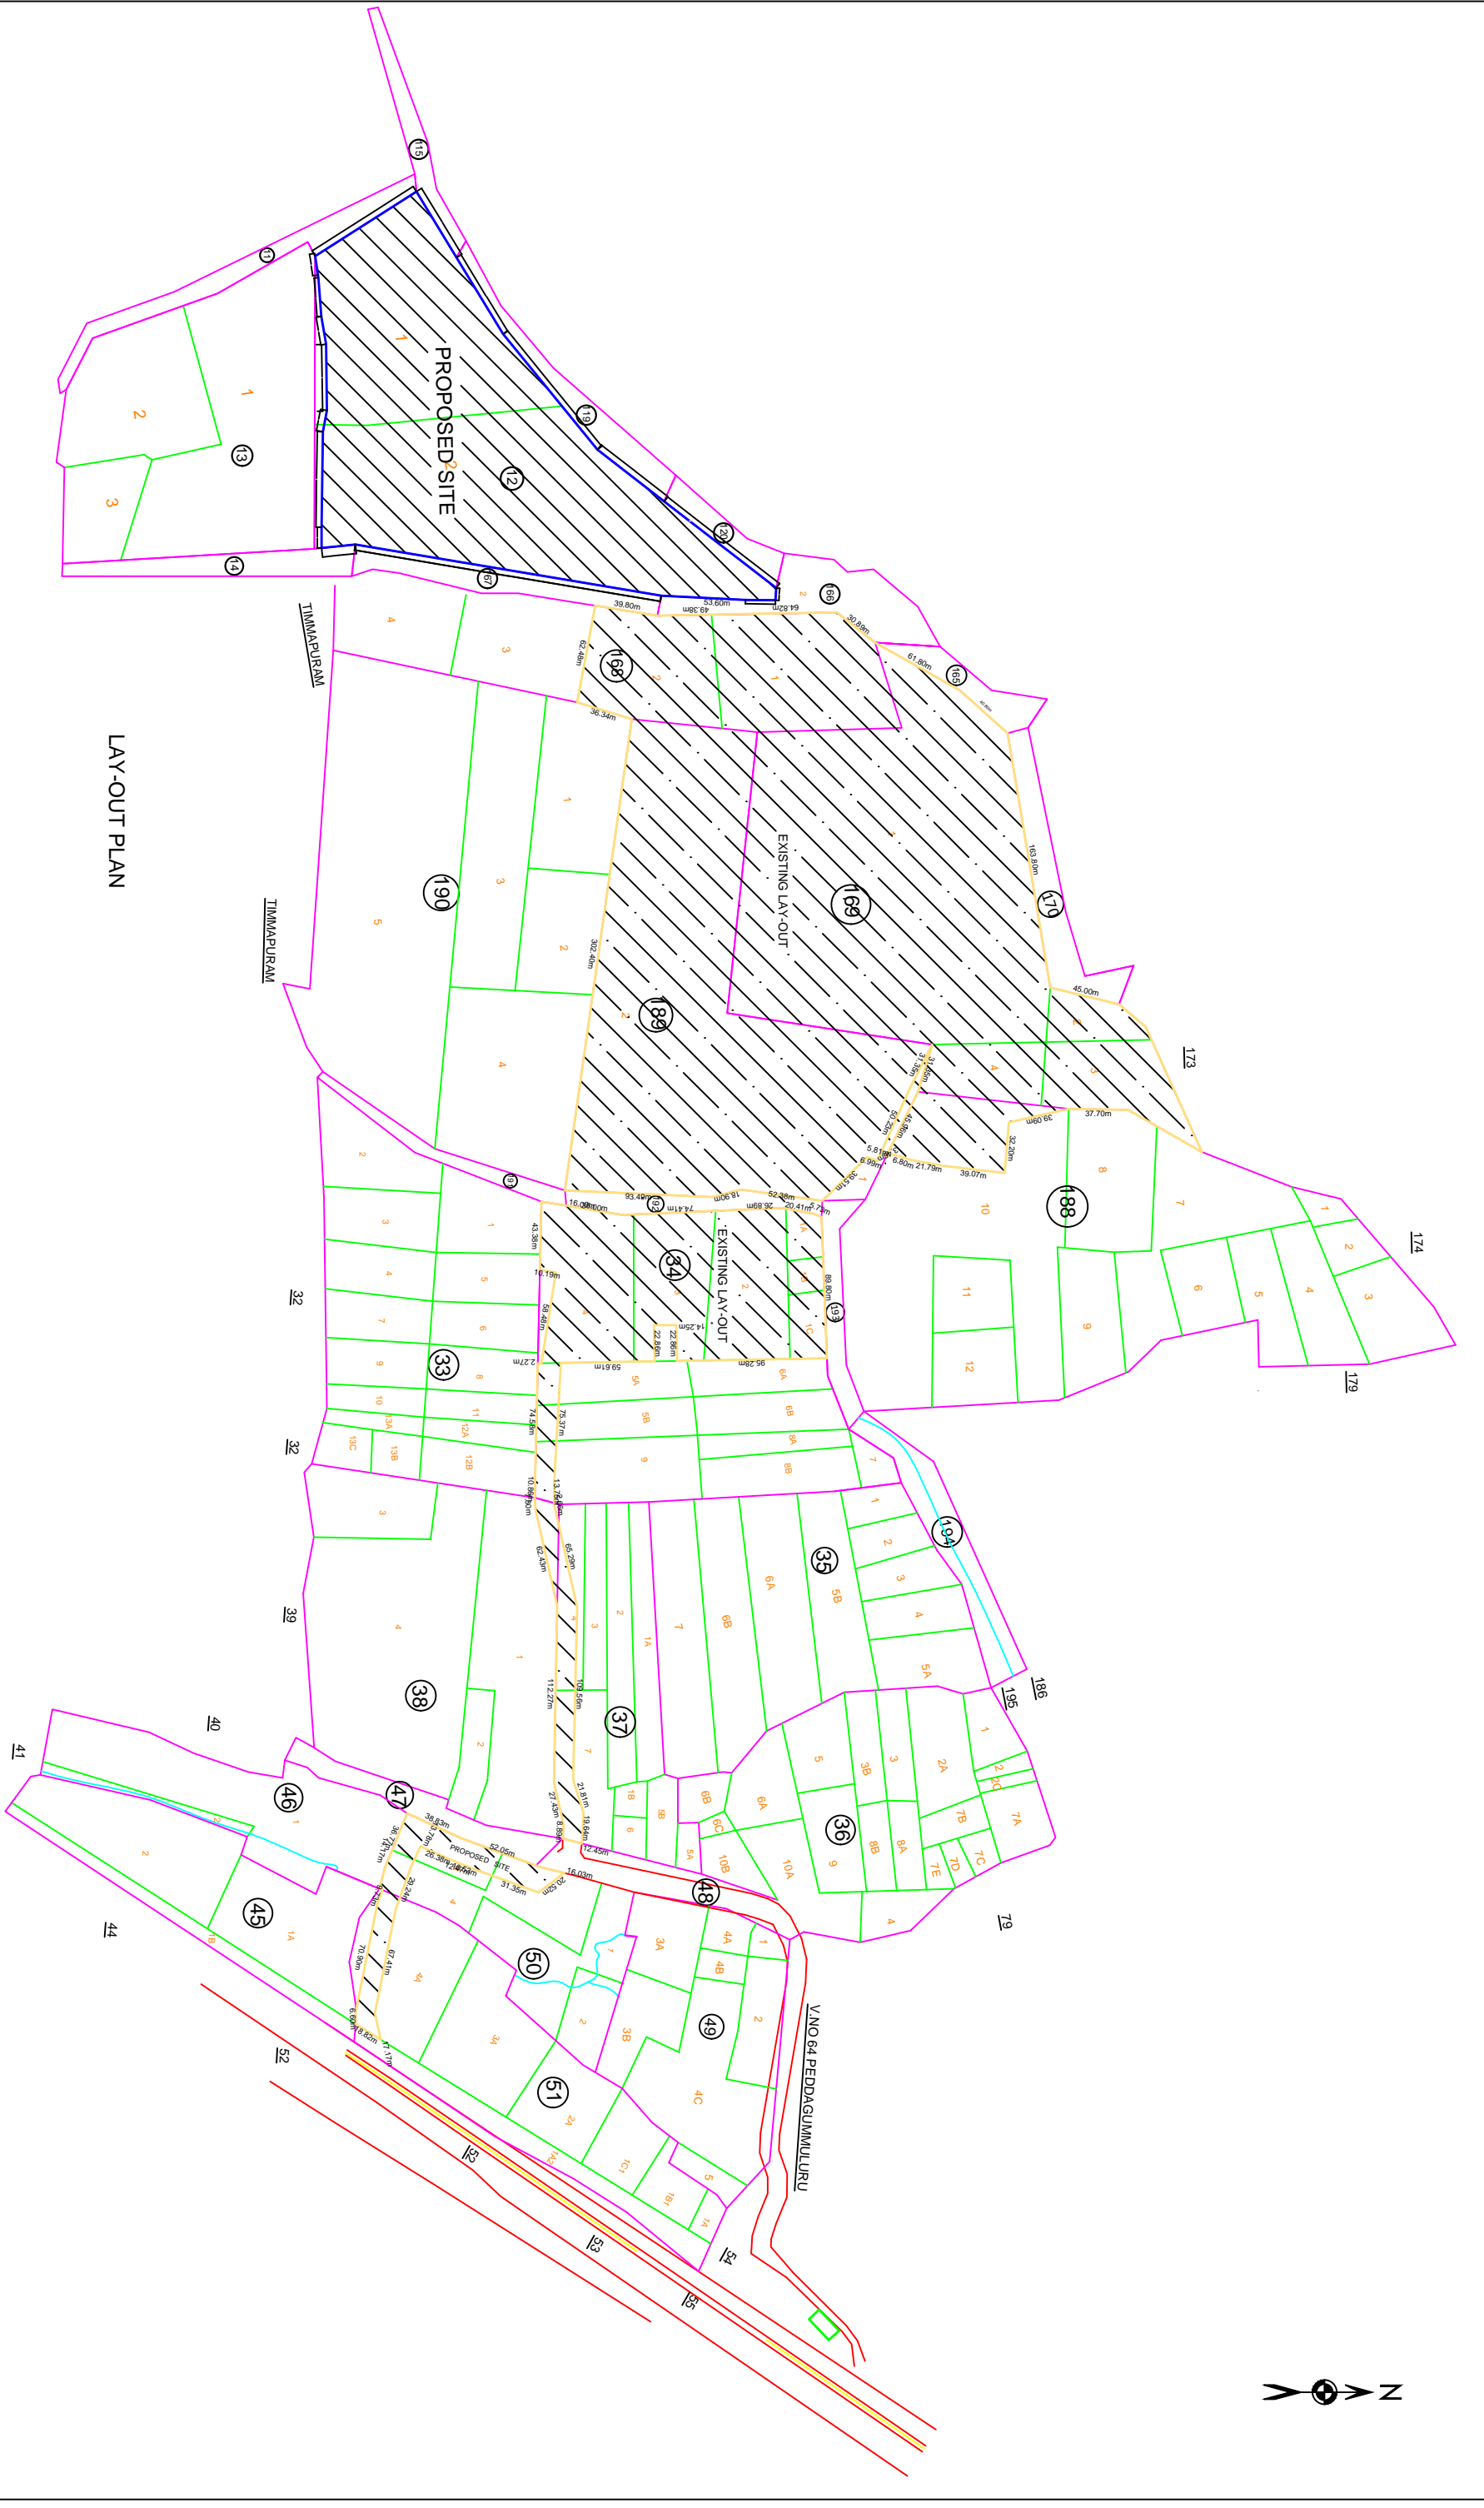


