
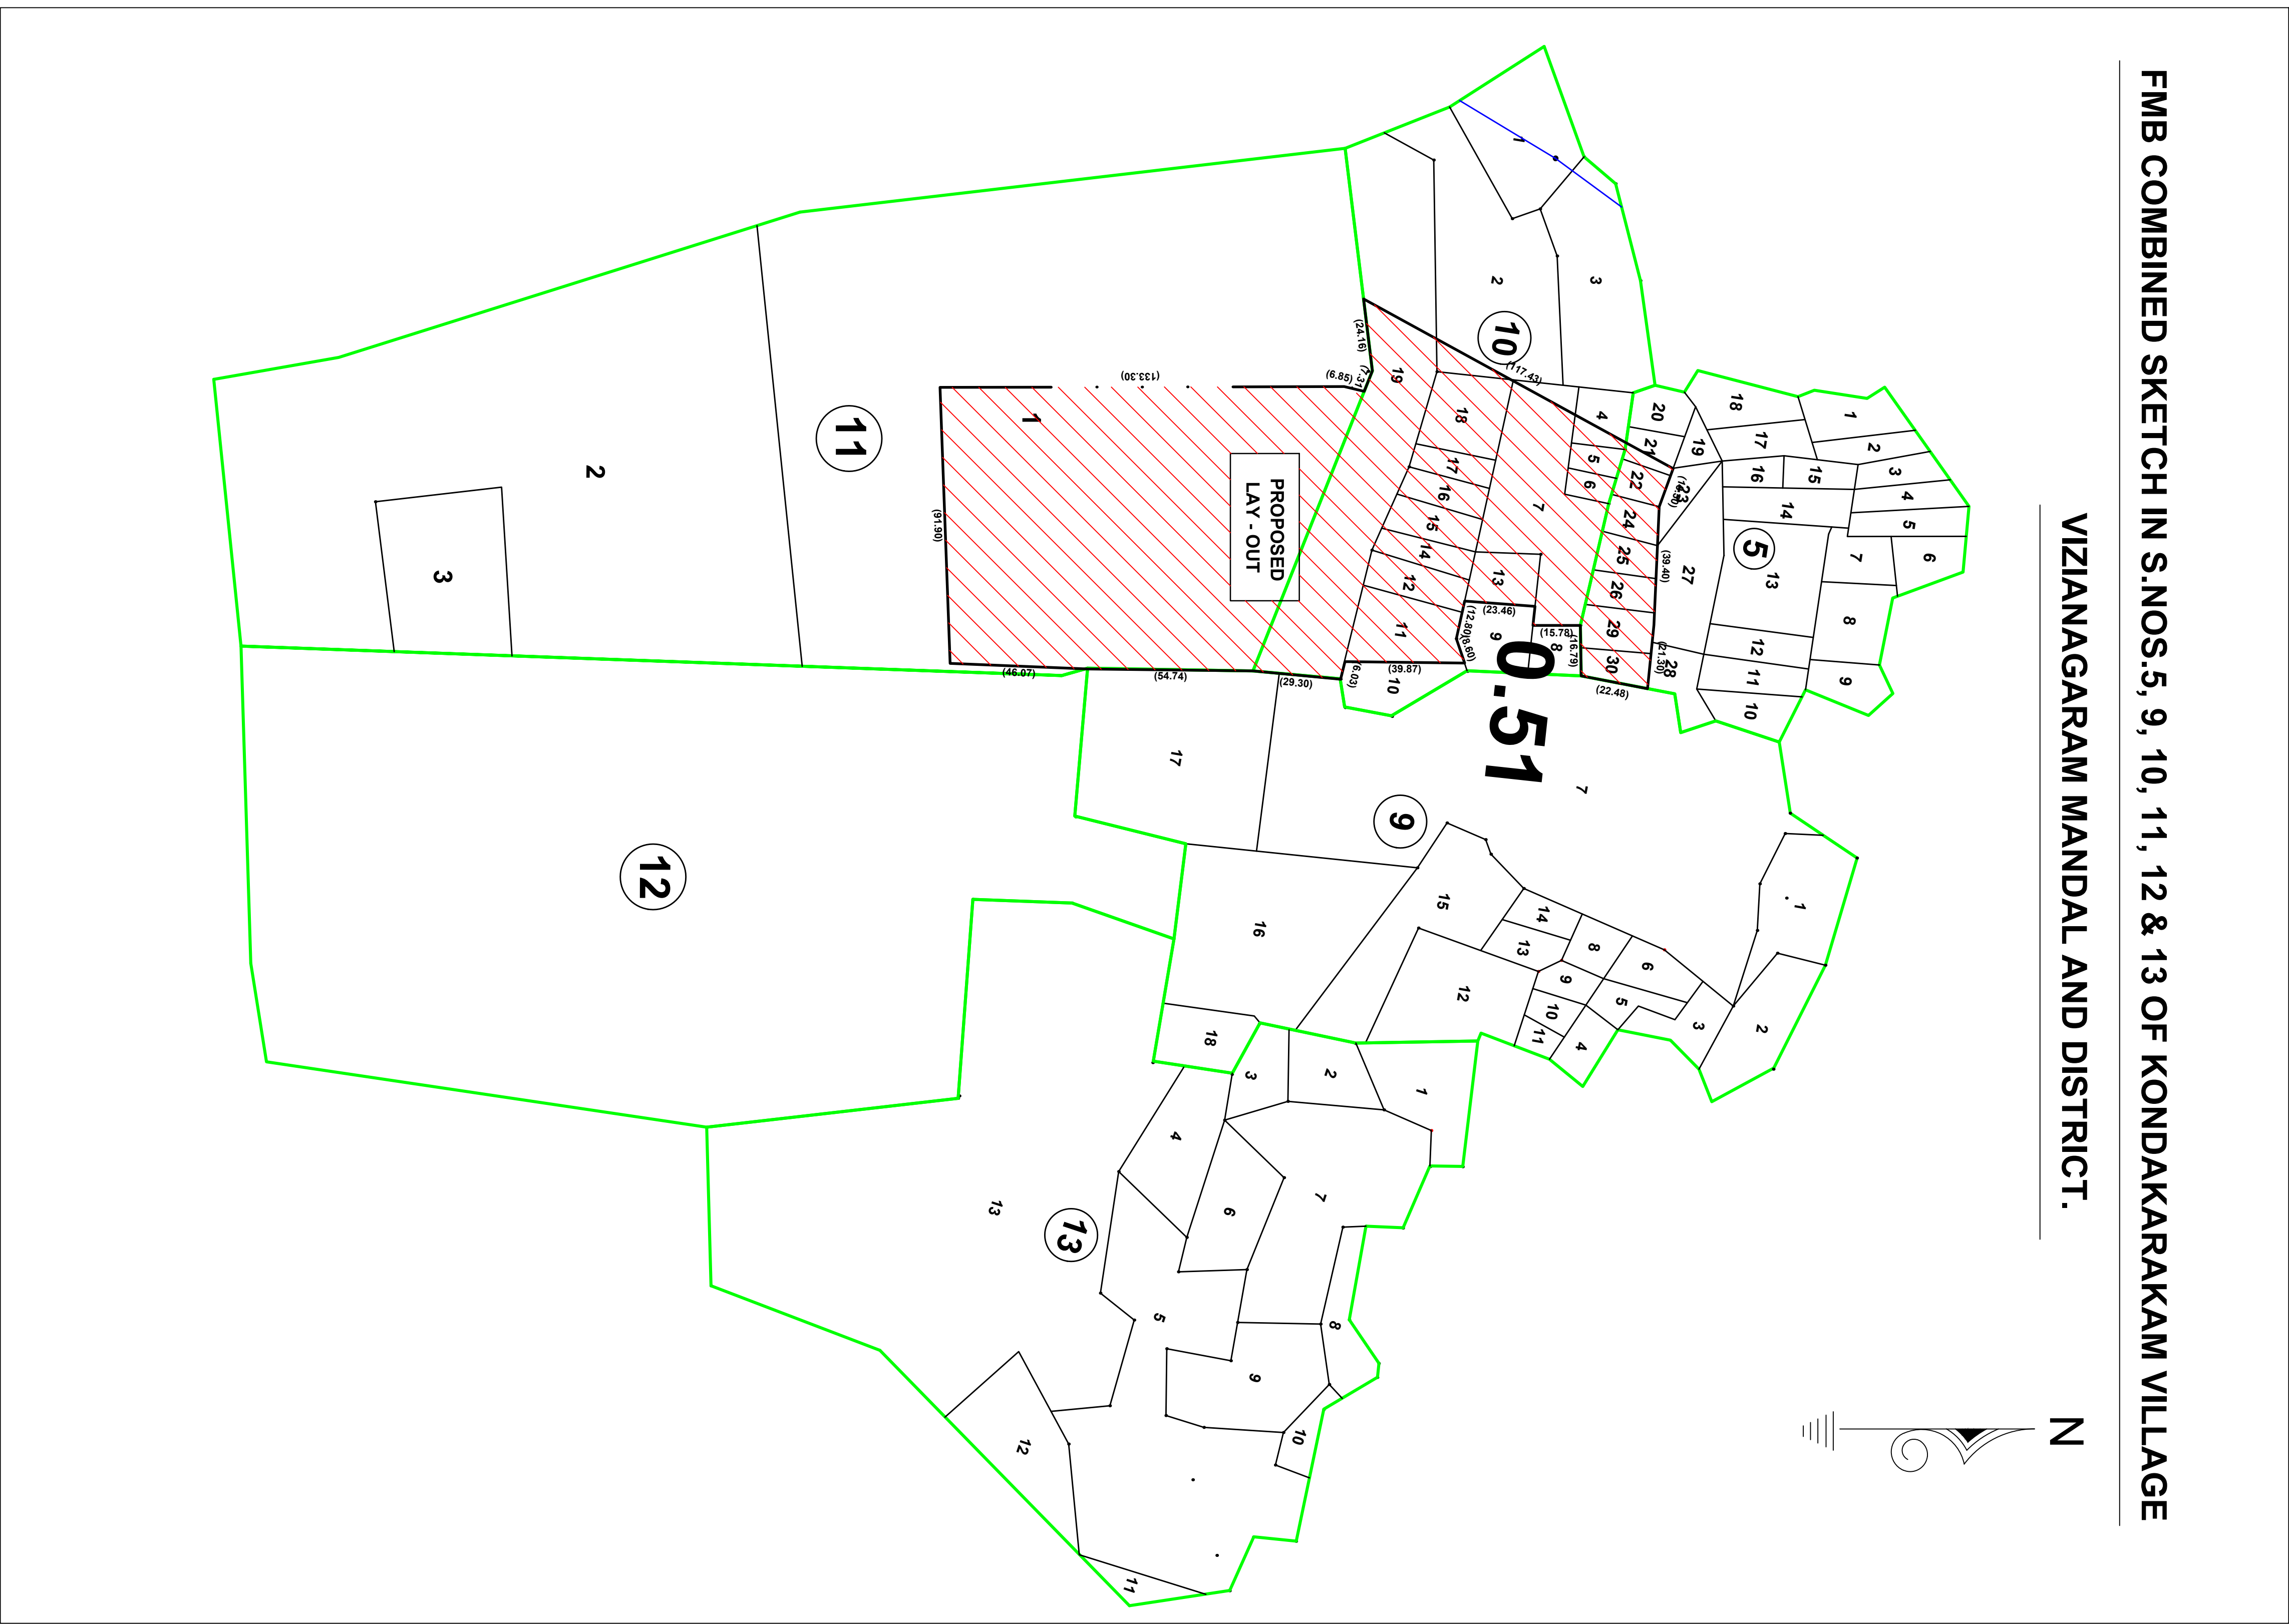
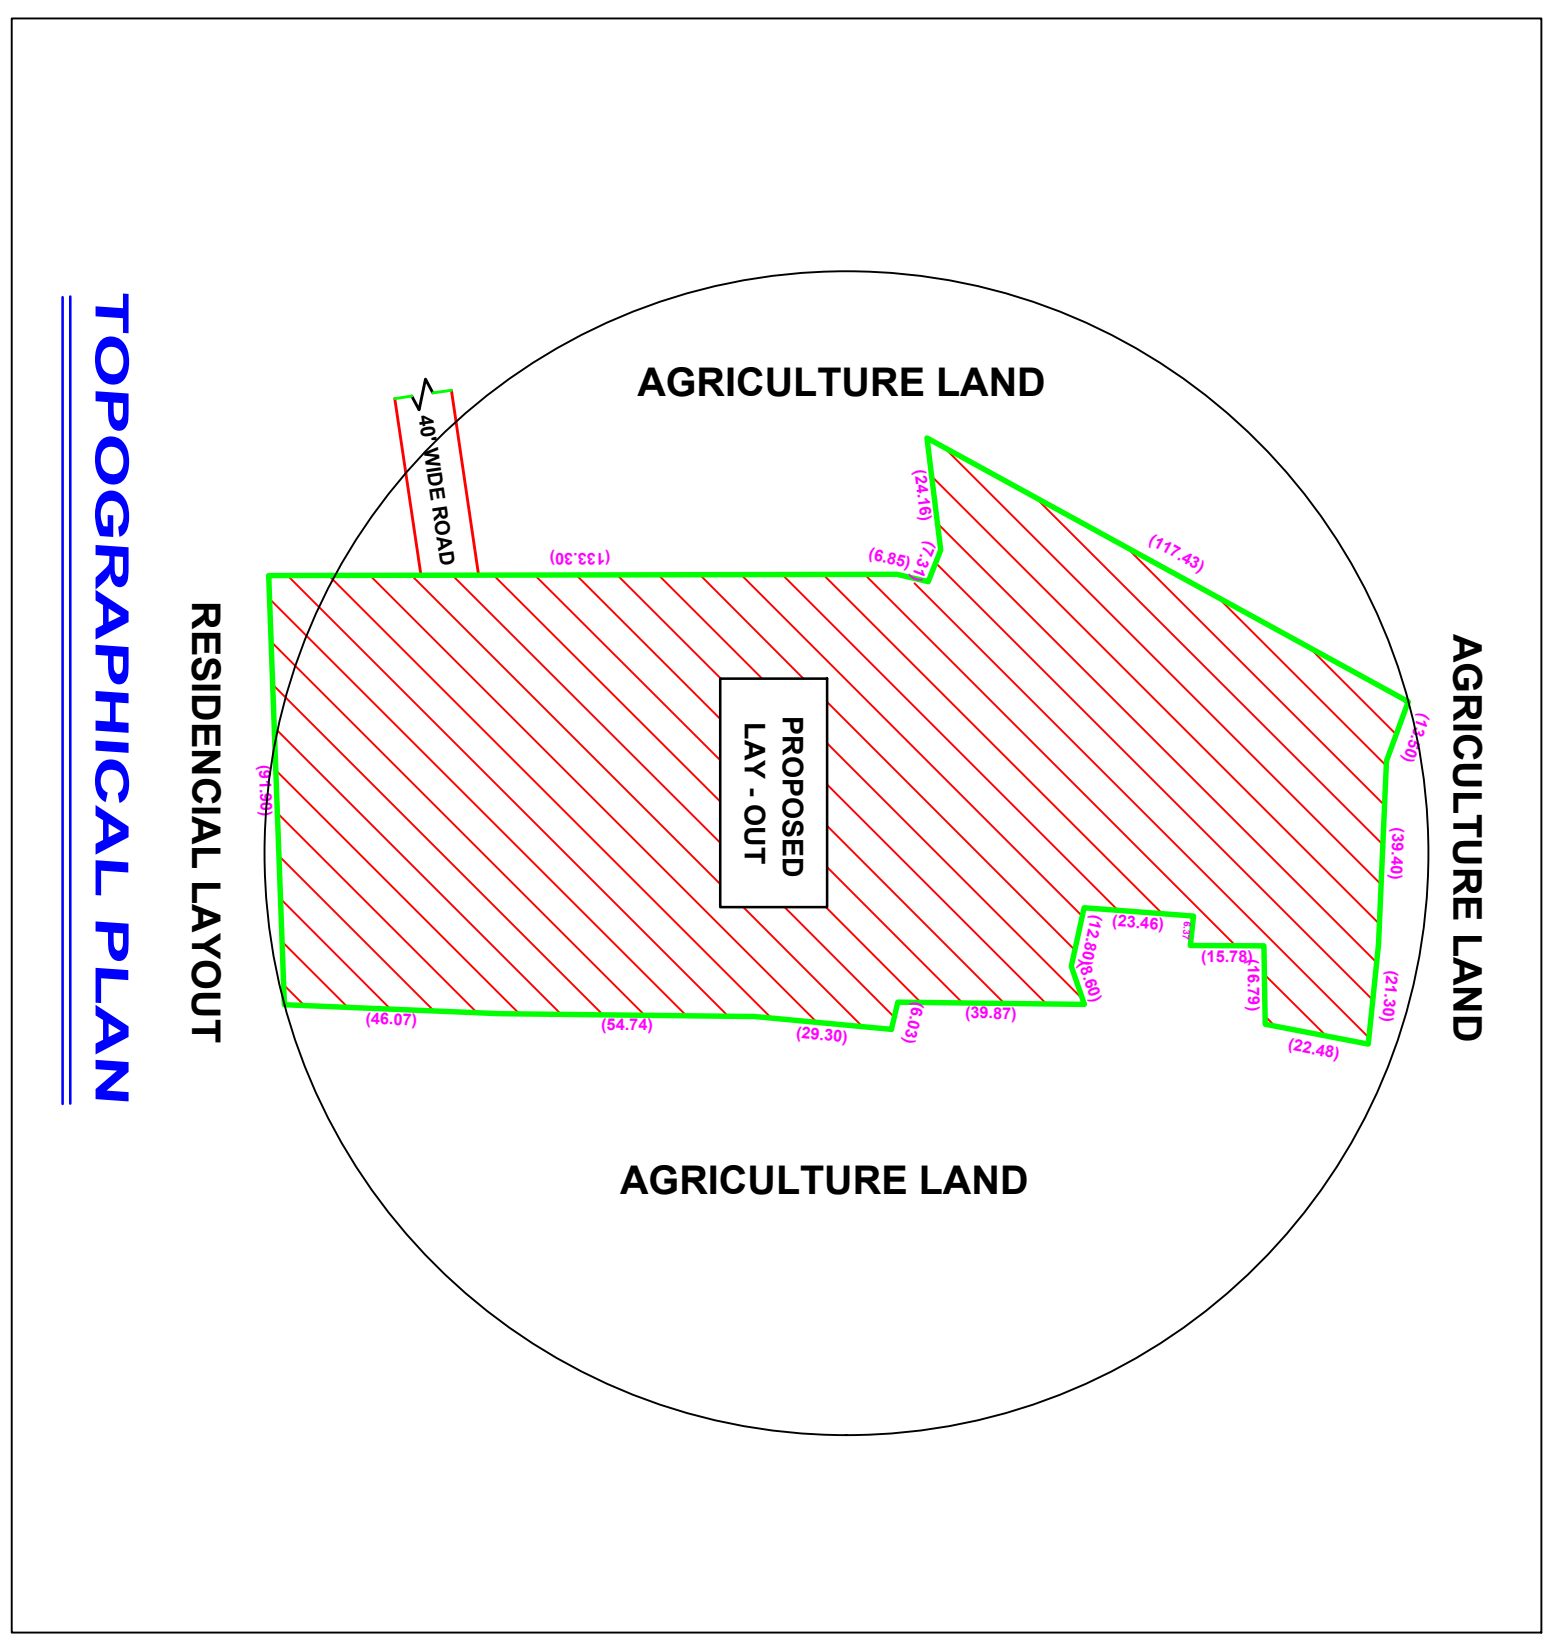


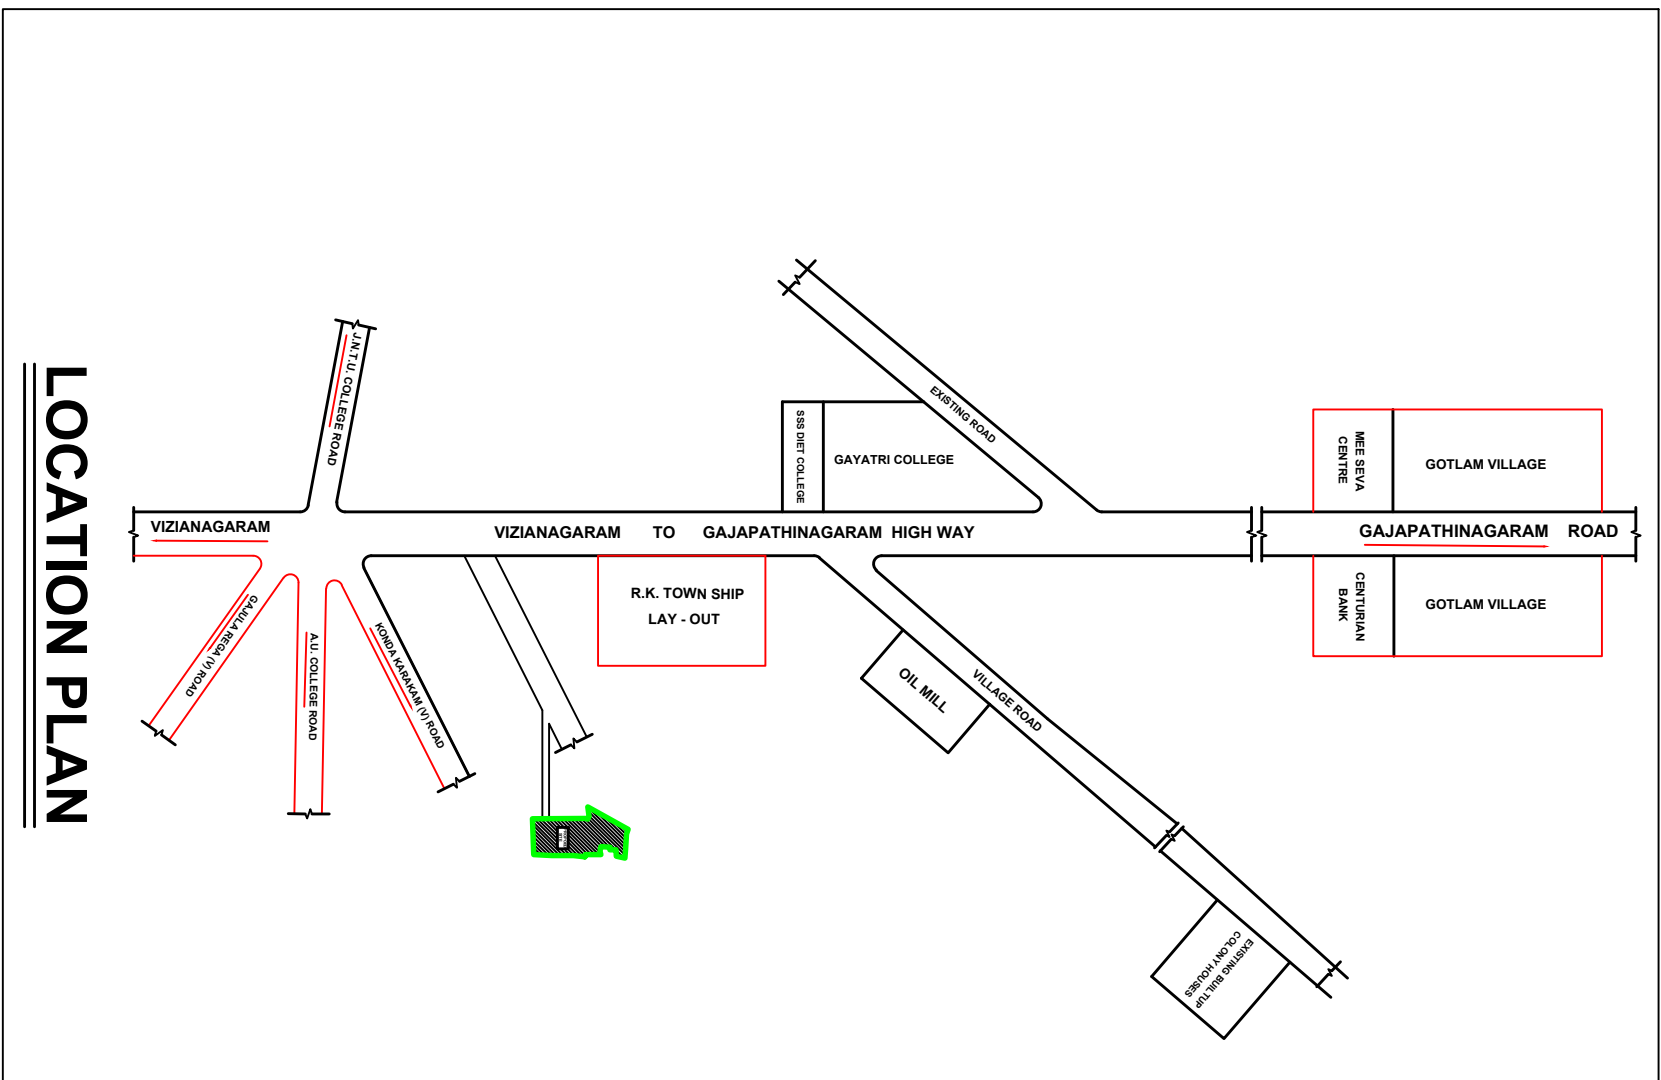

DISCUSSION OF LAYOUT			
SURVEY NO. / SUB-DIVISION	EXTENT SQ. MTS.	EXTENT AC. -CENTS	
5/21 Part	101.18	0.0250	
5/22	202.35	0.0500	
5/24	202.35	0.0500	
5/25	242.82	0.0600	
5/26	242.82	0.0600	
5/29	323.76	0.0800	
5/30	242.82	0.0600	
10/2 Part	182.61	0.0450	
10/4 Part	141.65	0.0350	
10/5	161.88	0.0400	
10/6	161.88	0.0400	
10/7 PART	1942.56	0.4800	
10/11A	323.76	0.0800	
10/11B	323.76	0.0800	
10/12	364.23	0.0900	
10/13	445.17	0.1100	
10/14	283.29	0.0700	
10/15	364.23	0.0900	
10/16	242.82	0.0600	
10/17	142.17	0.0600	
10/18	647.52	0.1600	
10/19 Part	2893.71	0.7150	
11/1A	5726.51	1.4150	
11/1A	5726.51	1.4150	
	21732.50	5.3700	

[illegible]