


AREA STATEMENT


Sl. No	Sub-Division	Applied Extent Sq. Mts.
43/9p	Sub-Division	80.94
43/10p		337.45
43/21p		161.88
43/22p		404.70
43/22p		80.94
43/23p		80.94
44/2p		80.94
44/3p		161.88
44/4p		202.35
44/5		404.70
44/6		364.23
44/7		2266.32
44/8		1092.69
44/9p		849.87
44/10p		1011.75
44/11p		80.94
44/13p		1487.39
44/14		283.29
44/15		971.28
45/7p		485.64
45/14p		2488.91
45/15p		2691.26
46/6p		161.88
46/7p		445.17
TOTAL		16687.33

LAYOUT PLAN
(Scale - 1:1000)

LOCATION PLAN
(NOT TO SCALE)

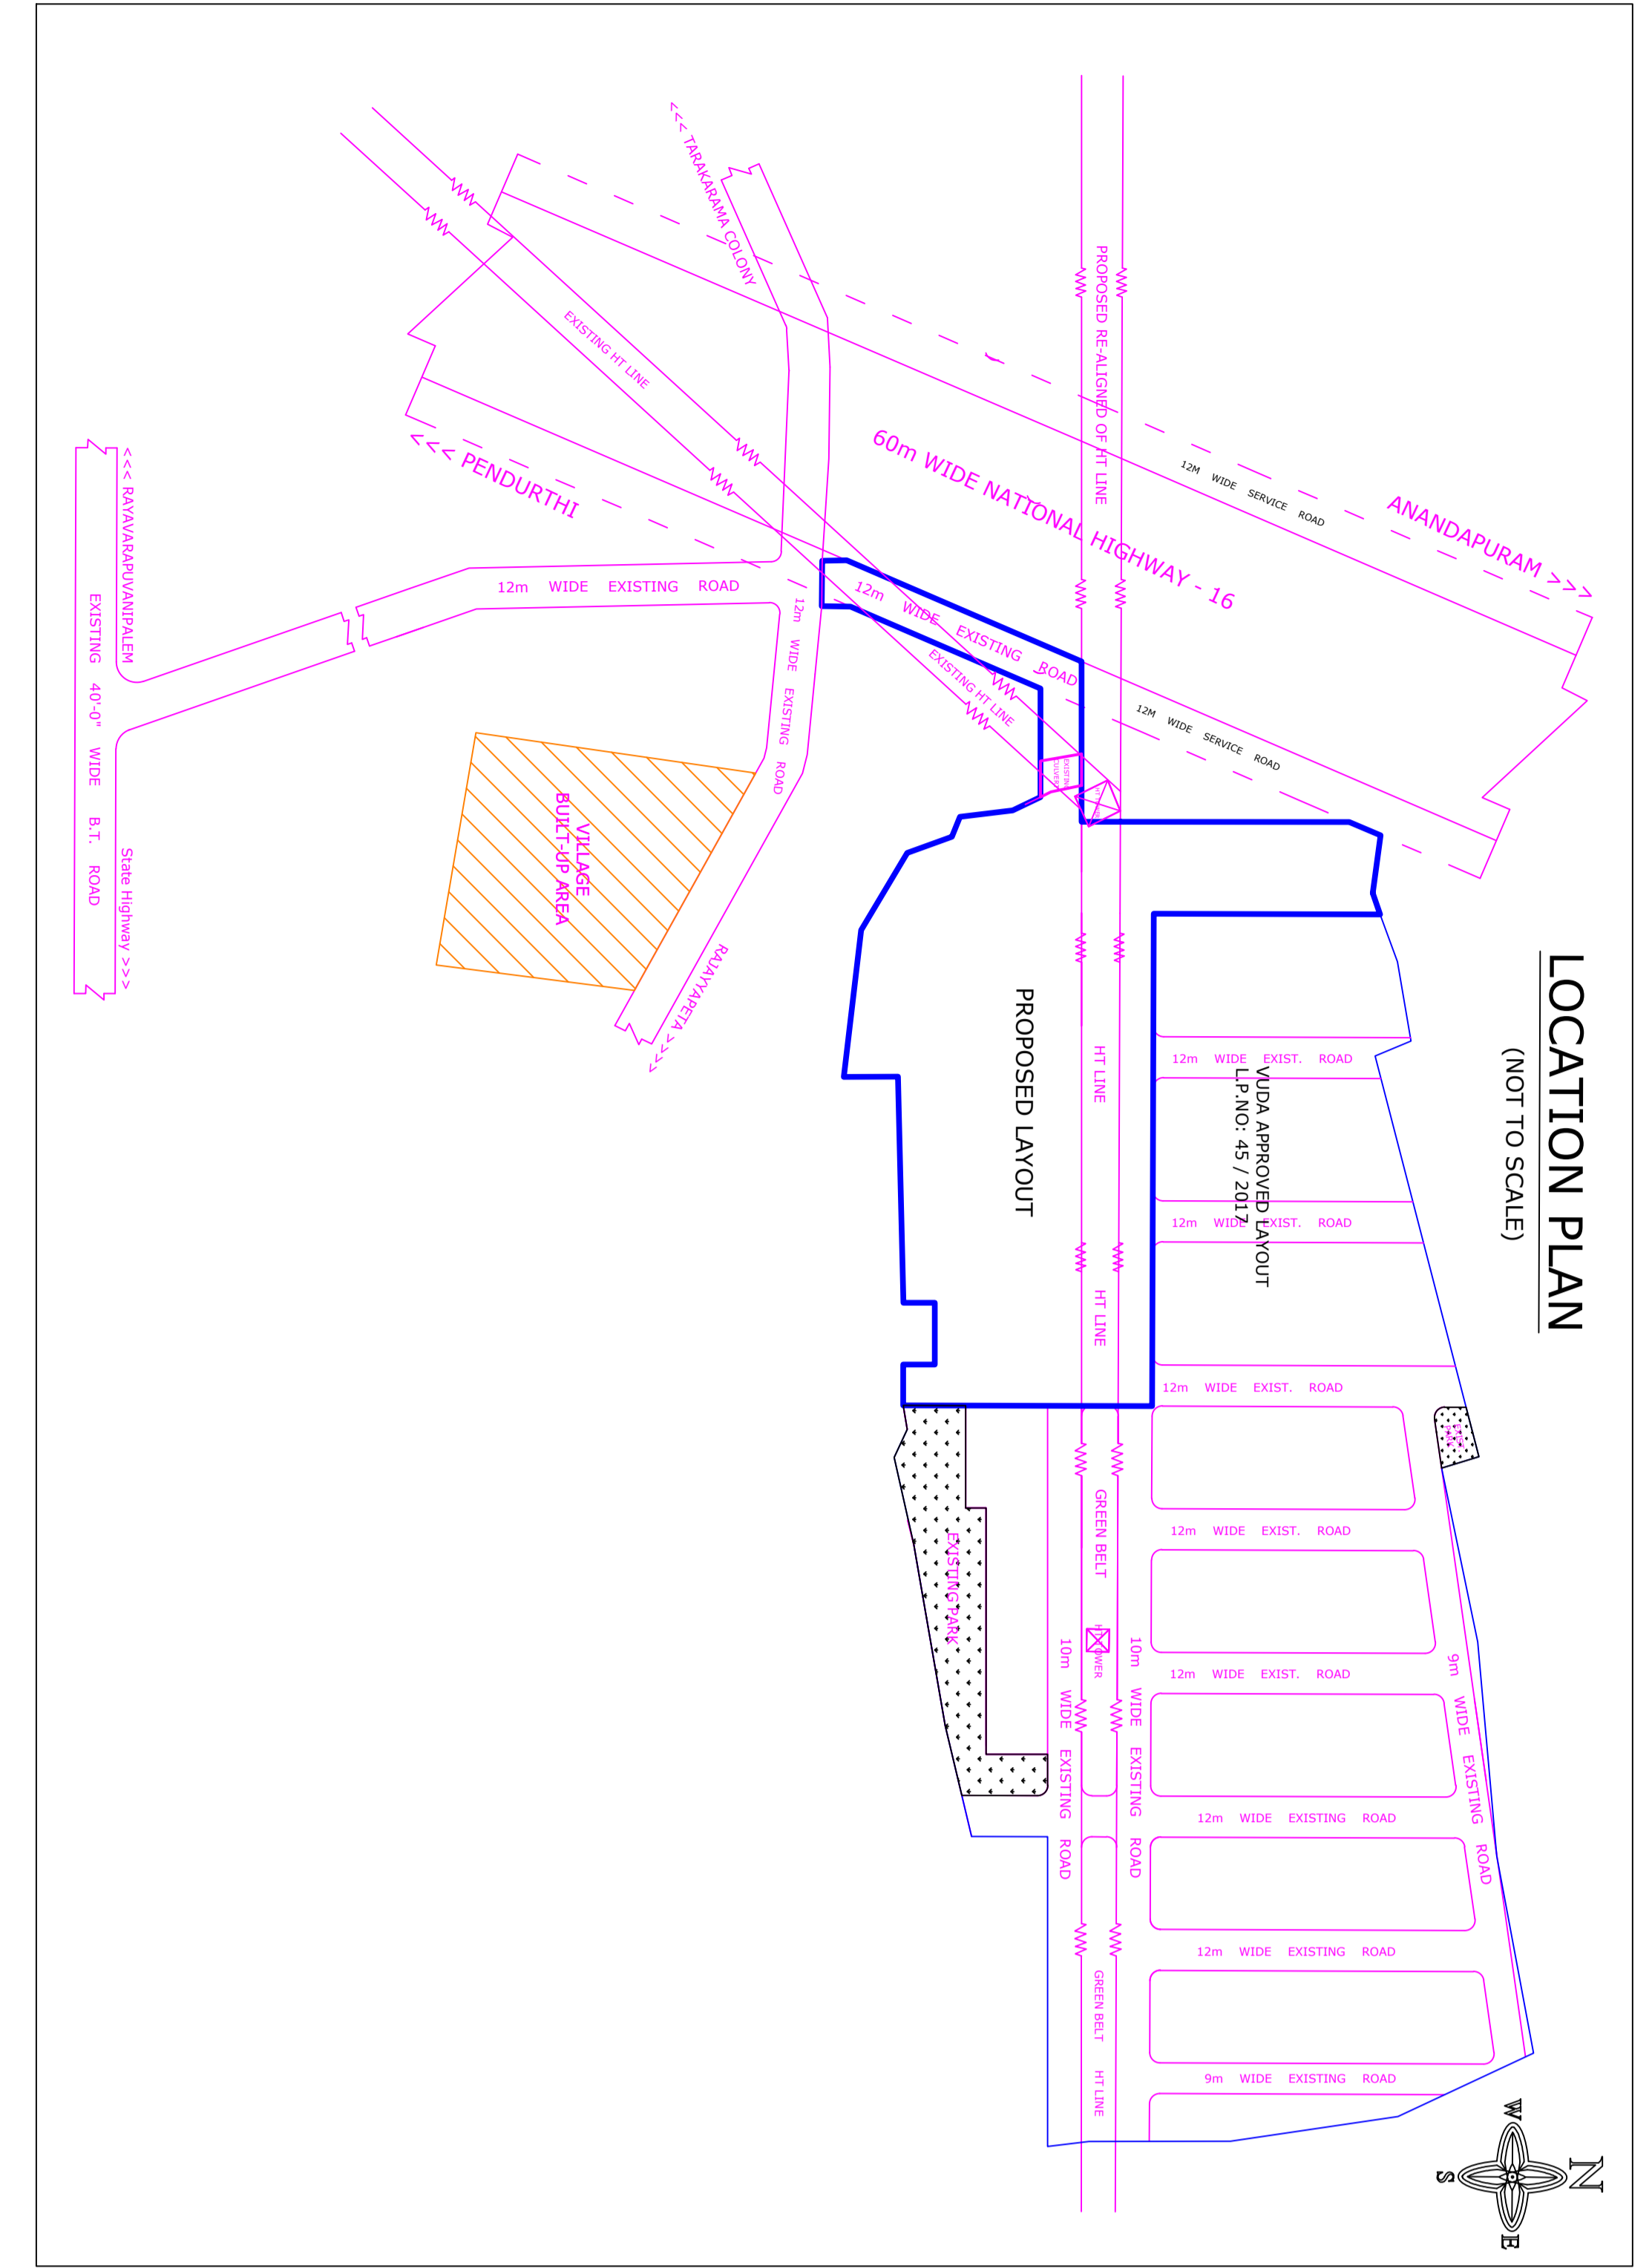

COMBINED FMB SKETCH IN SY. NOS. : 43/9p, 10p, 21p, 22p, 23p, 44/2p, 3p, 4p, 5, 6, 7, 8, 9p, 10p, 11p, 13p, 14, 15, 45/7p, 14p, 15p, 46/6p, 7p OF RAOYAPETA VILLAGE, PENDURTHI MANDAL, VISKHAPATNAM DISTRICT.

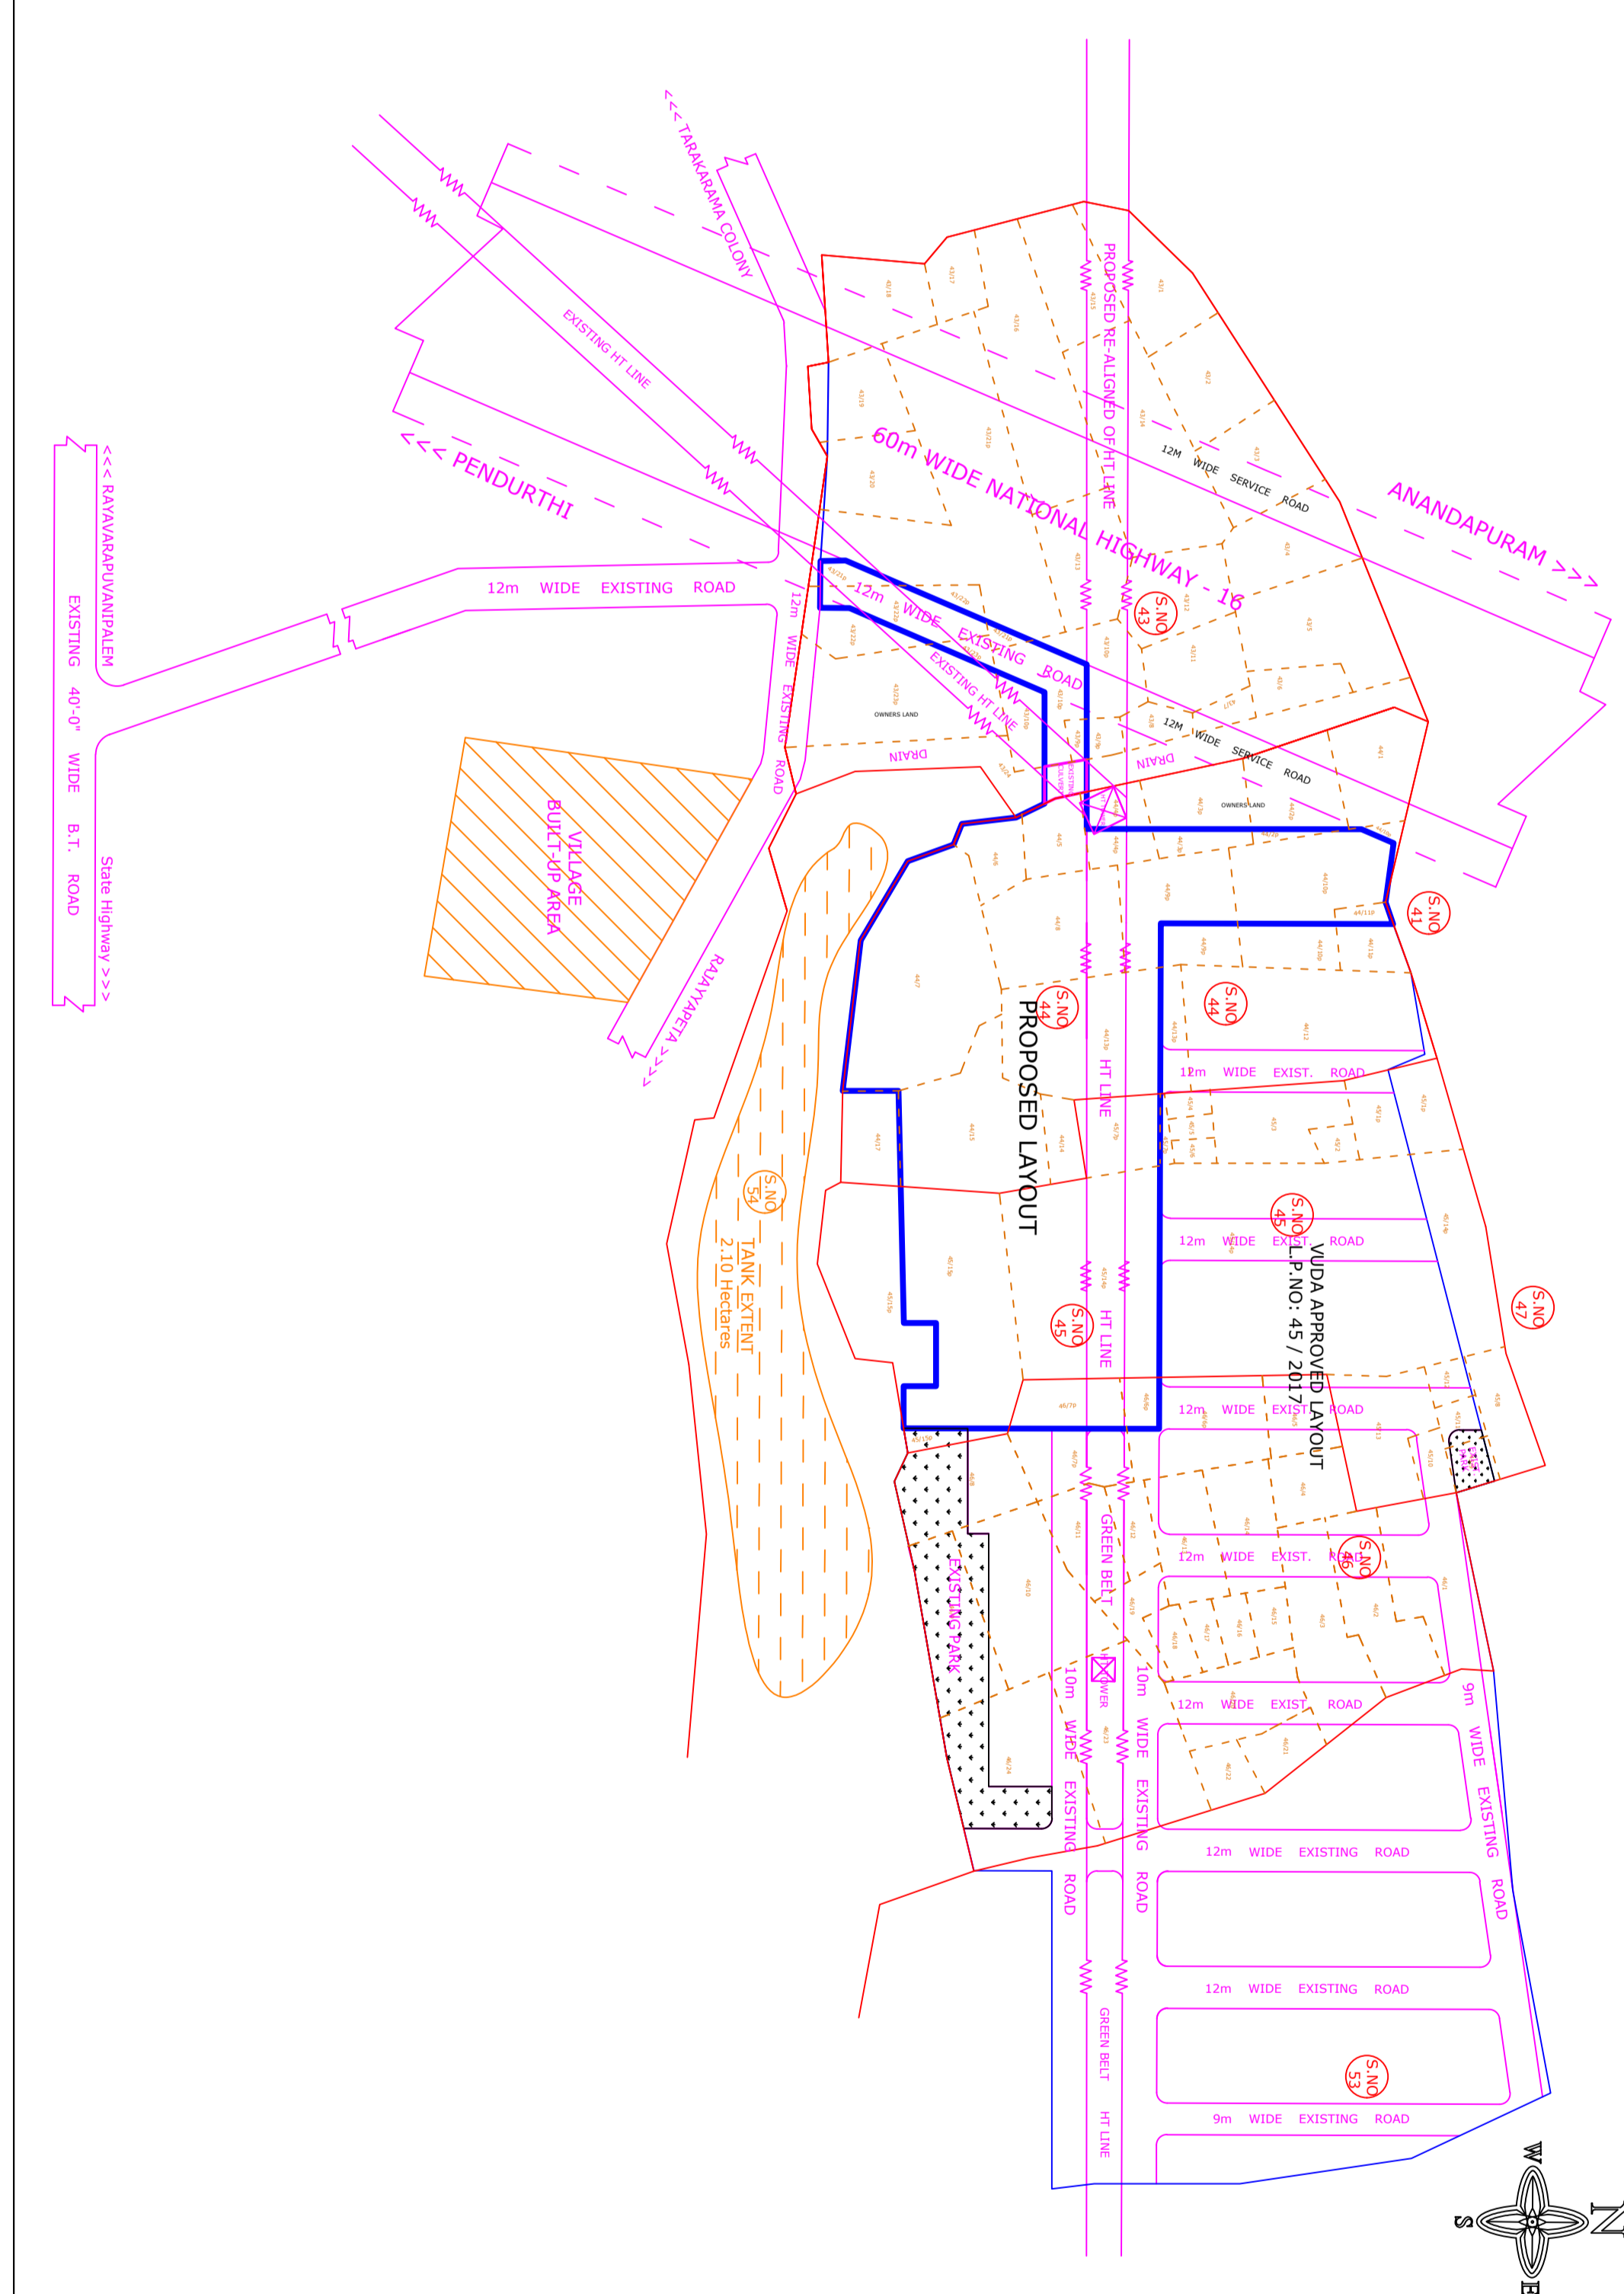





COLOR INDEX

- Plot/Share line
- Plot boundary
- Proposed road including services
- Proposed road excluding services
- Existing boundary to the proposed road
- Proposed boundary to the proposed road
