




DESCRIPTION OF LAYOUT IN SNOS		
S.NO.	EXTENT Ac.Cts.	
91p	3.86	
90-2p	0.51	
90-3p	1.41	
TOTAL: 5.78		

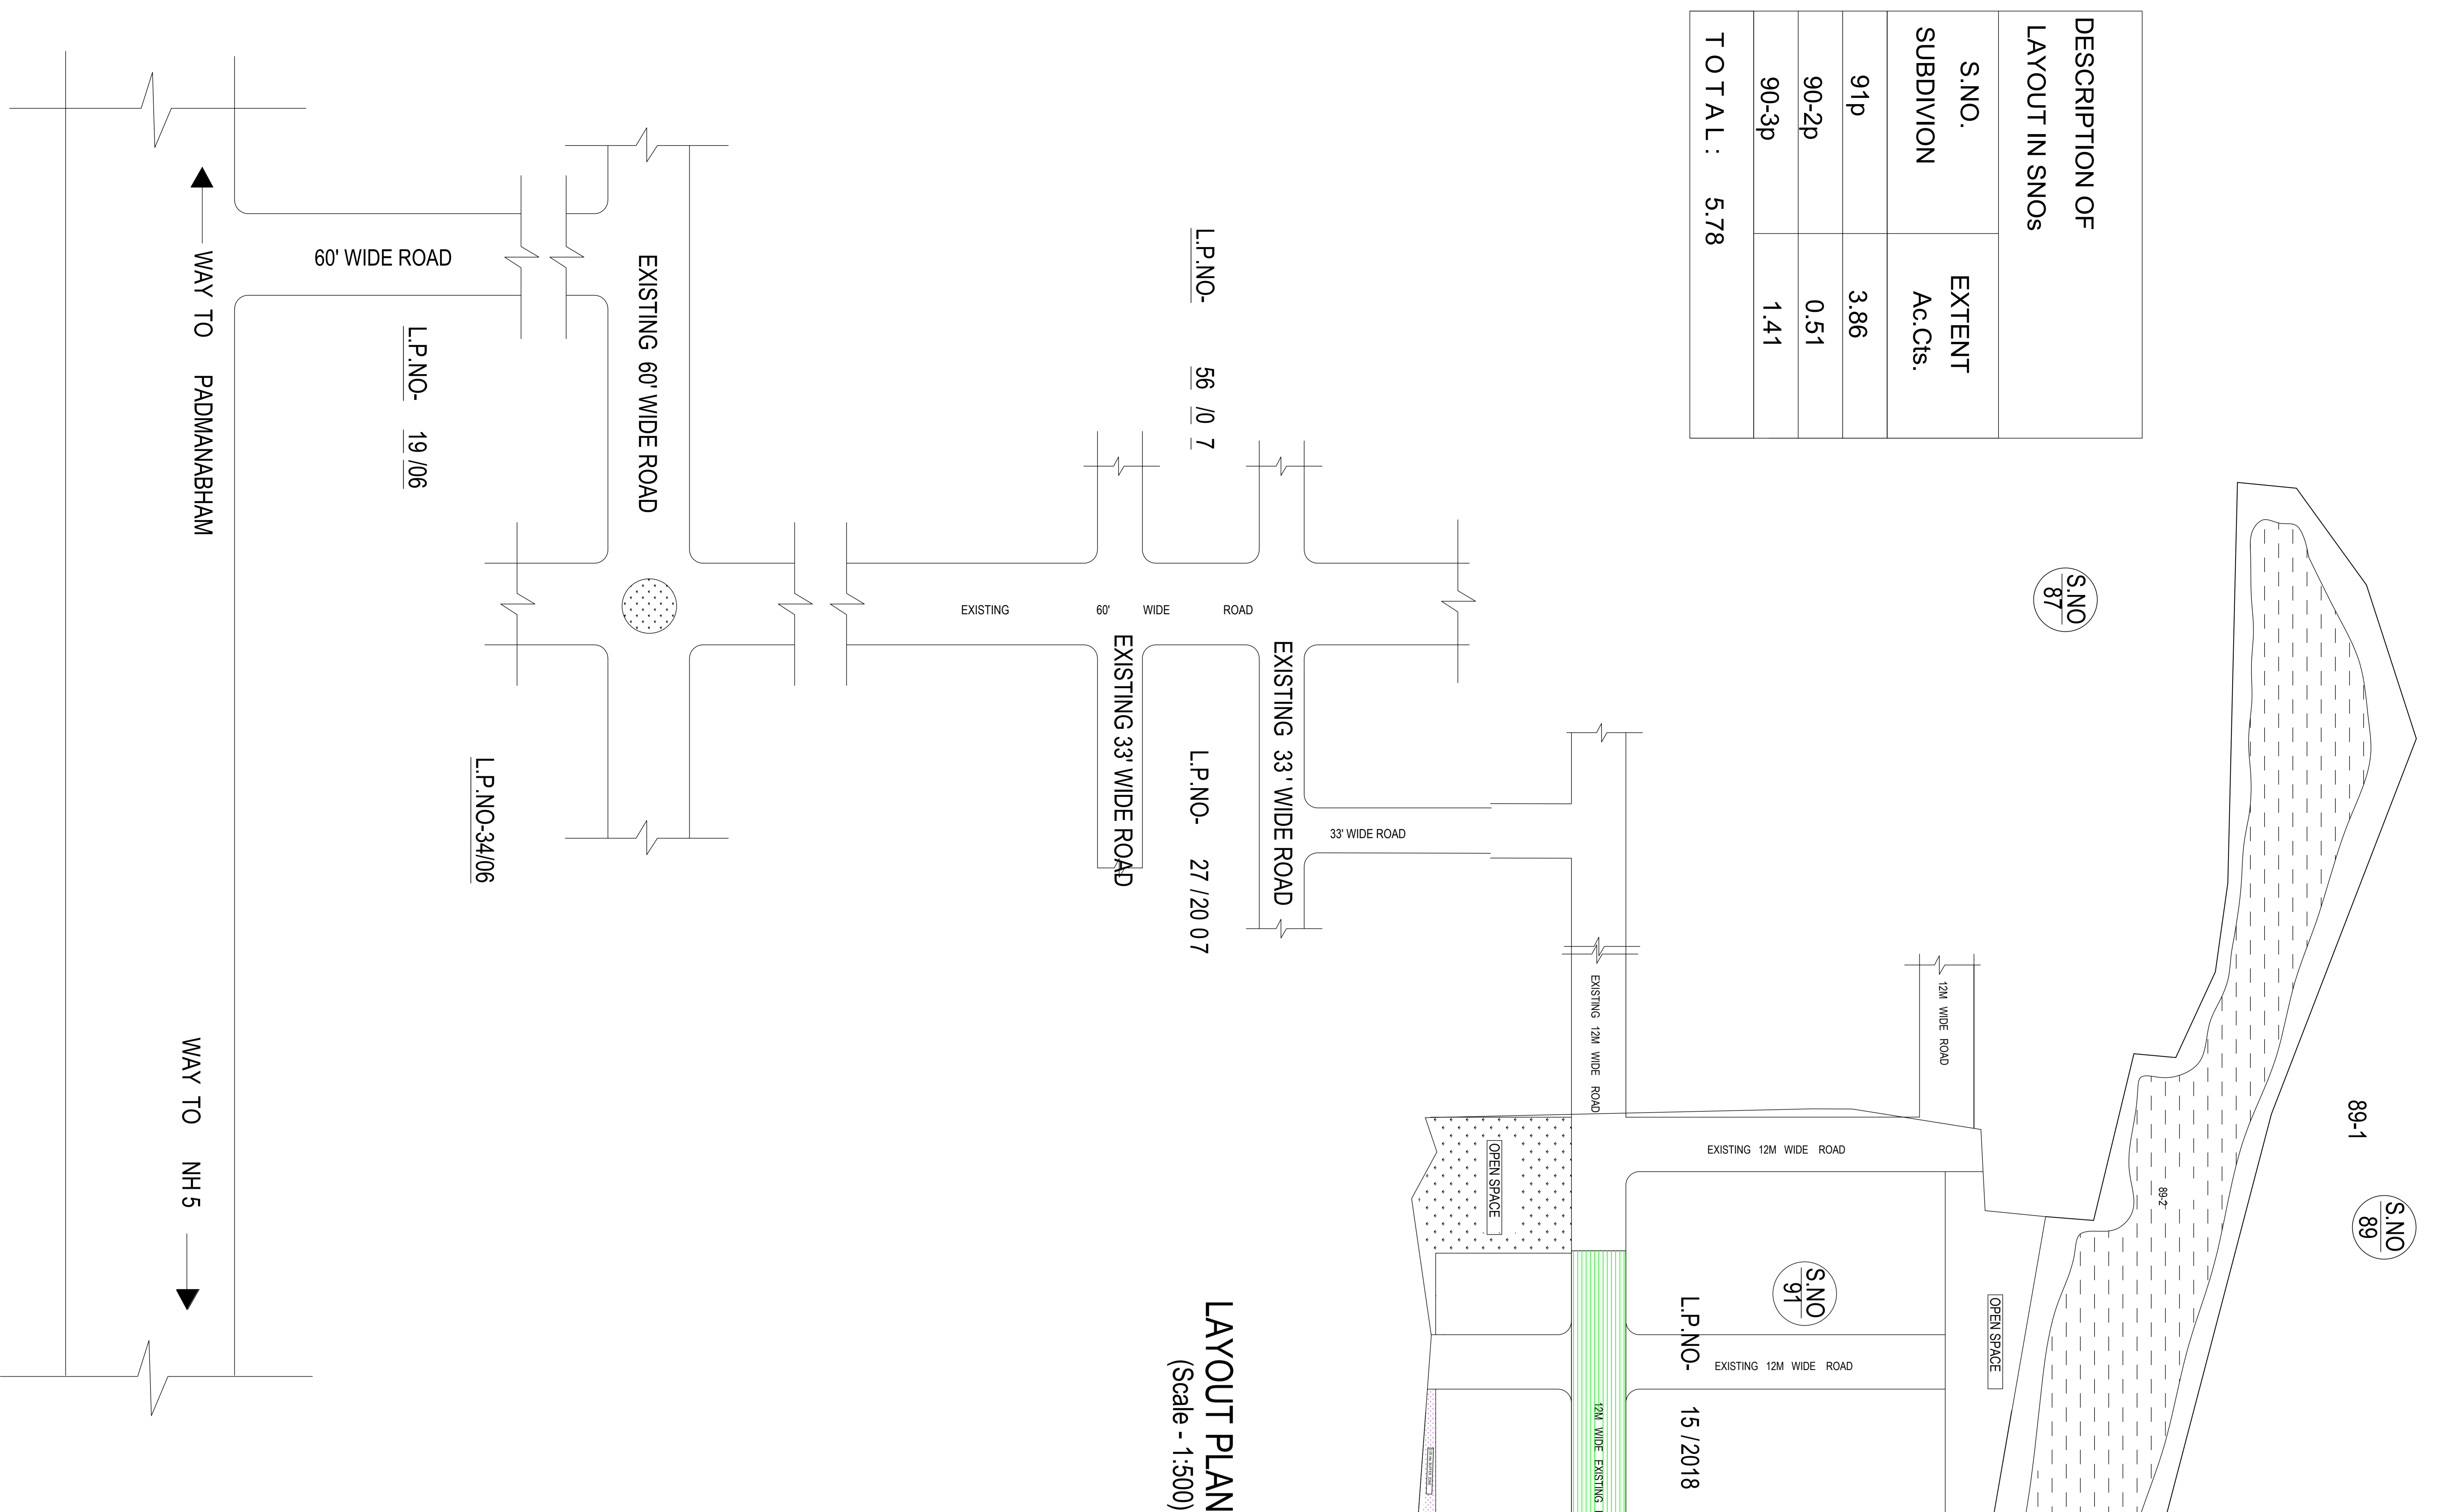


LAYOUT PLAN (Scale - 1:500)

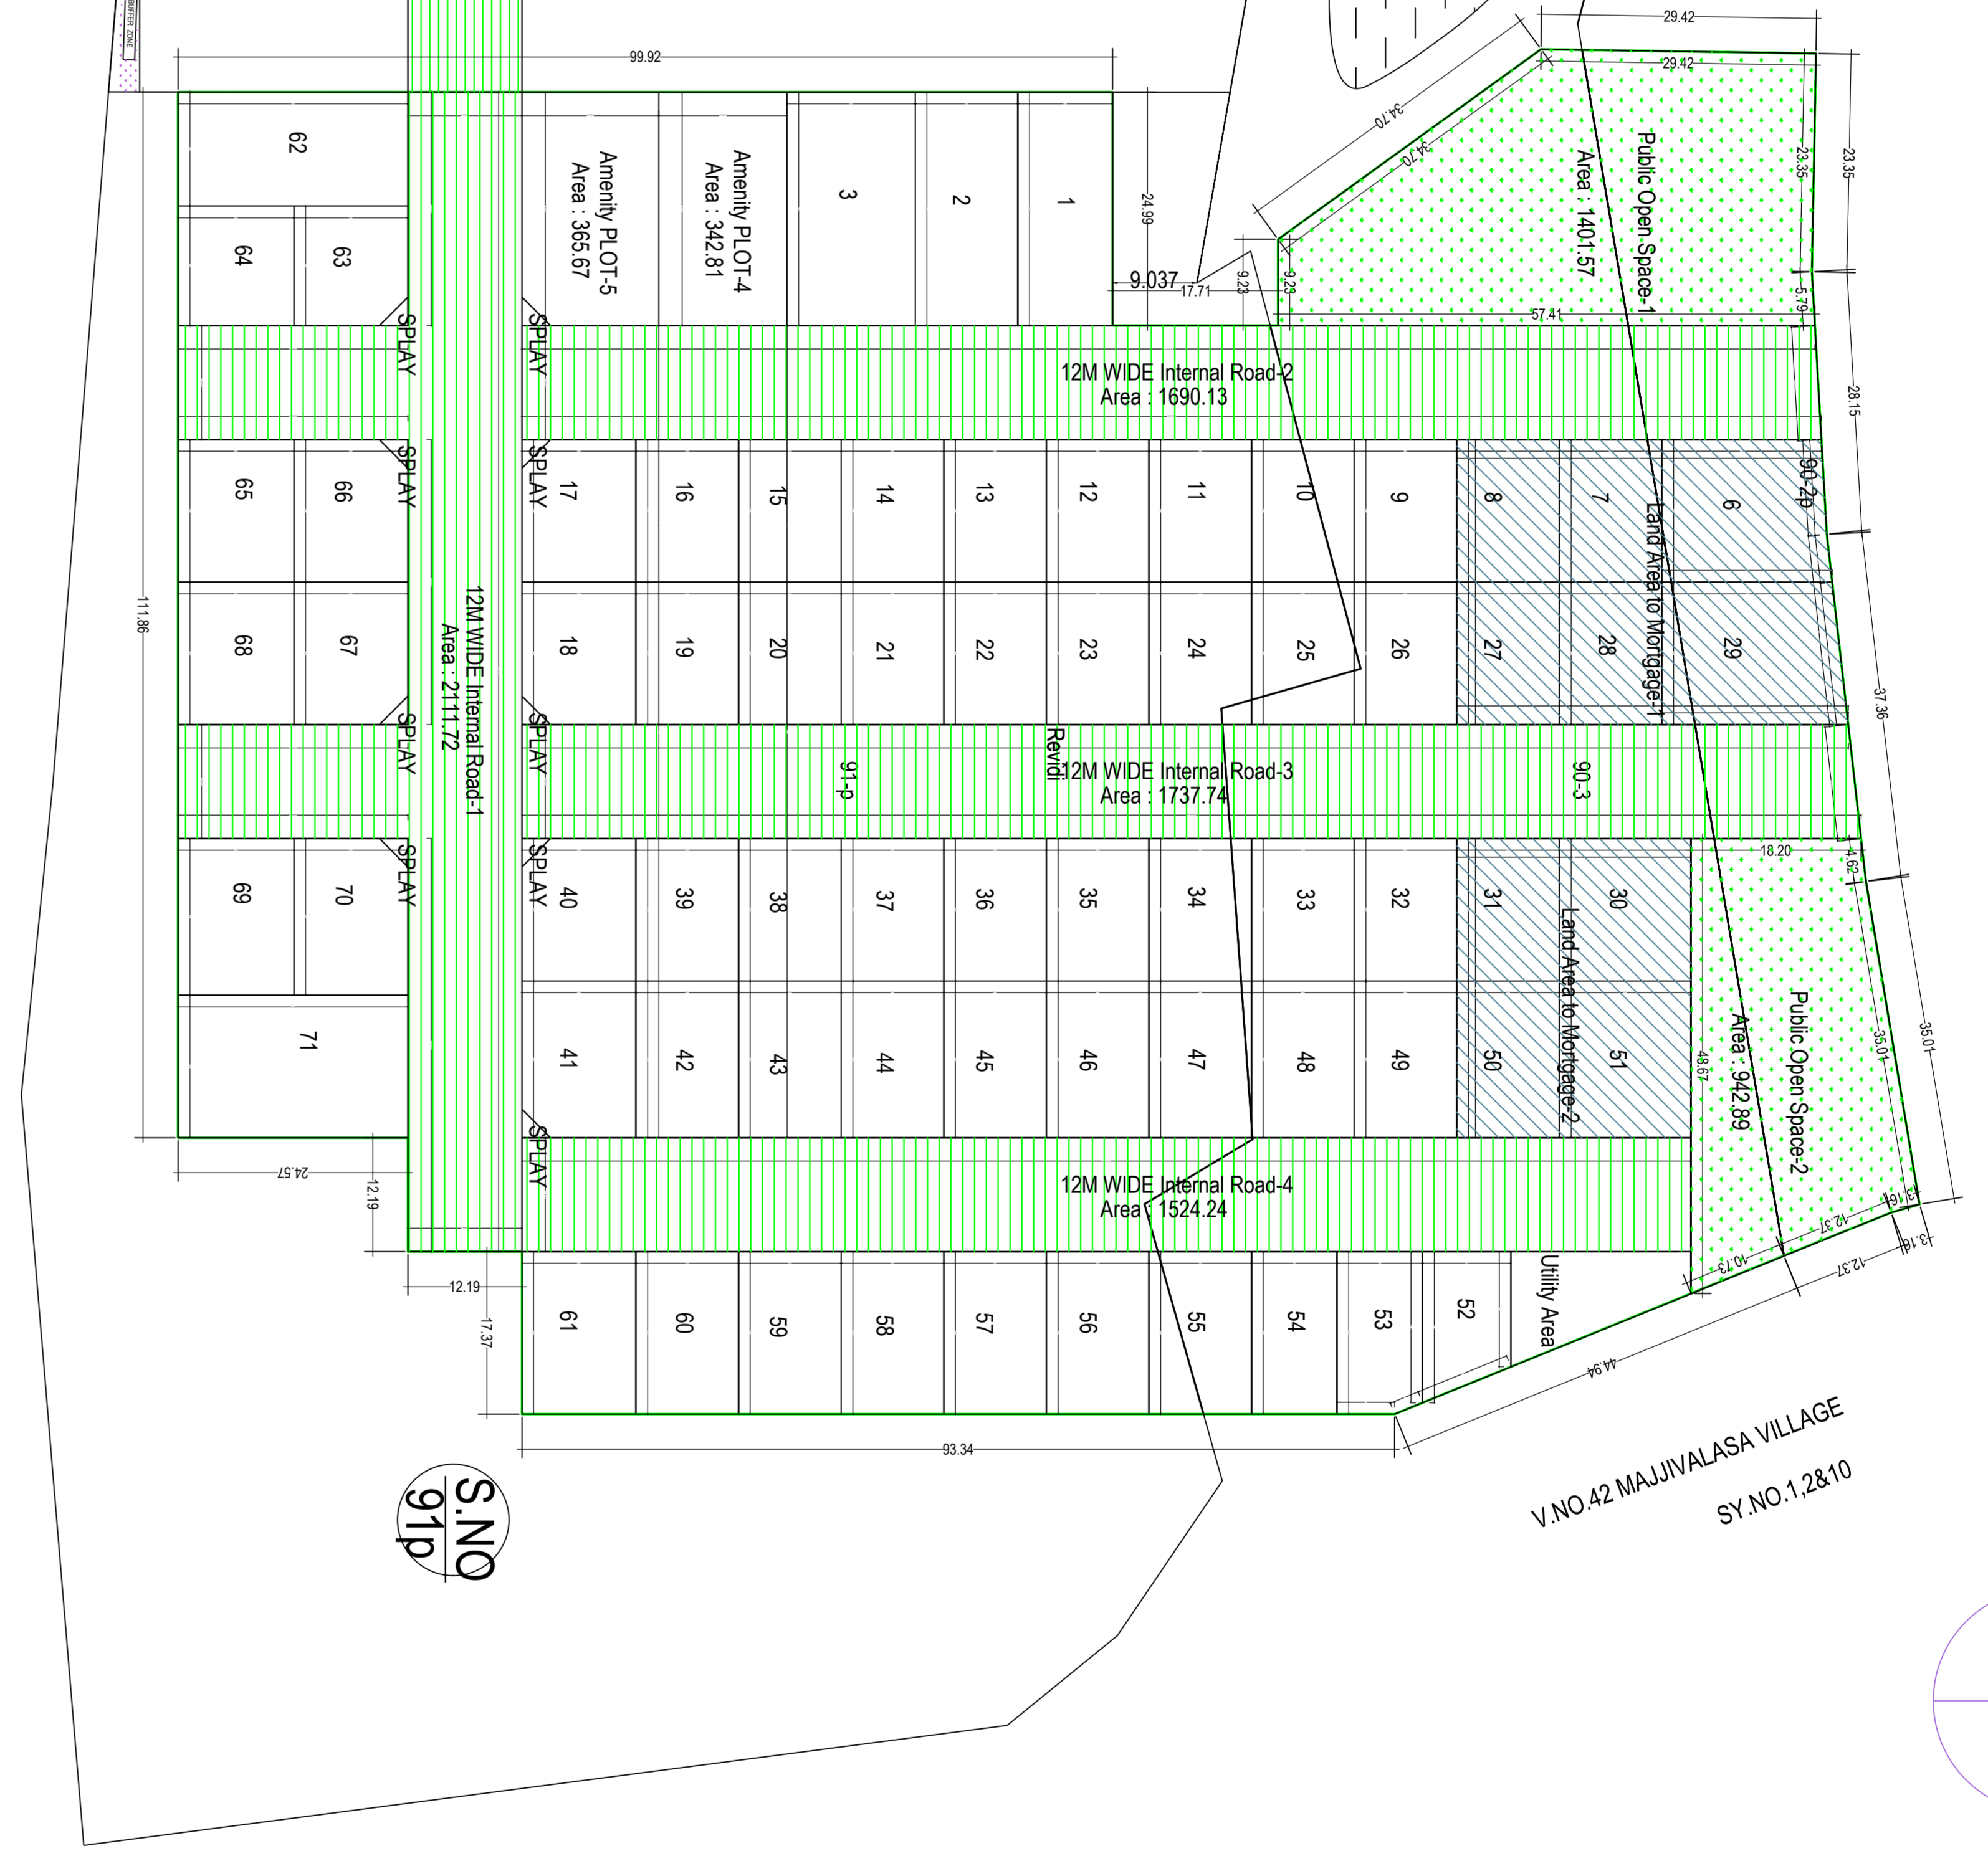

SNO 92

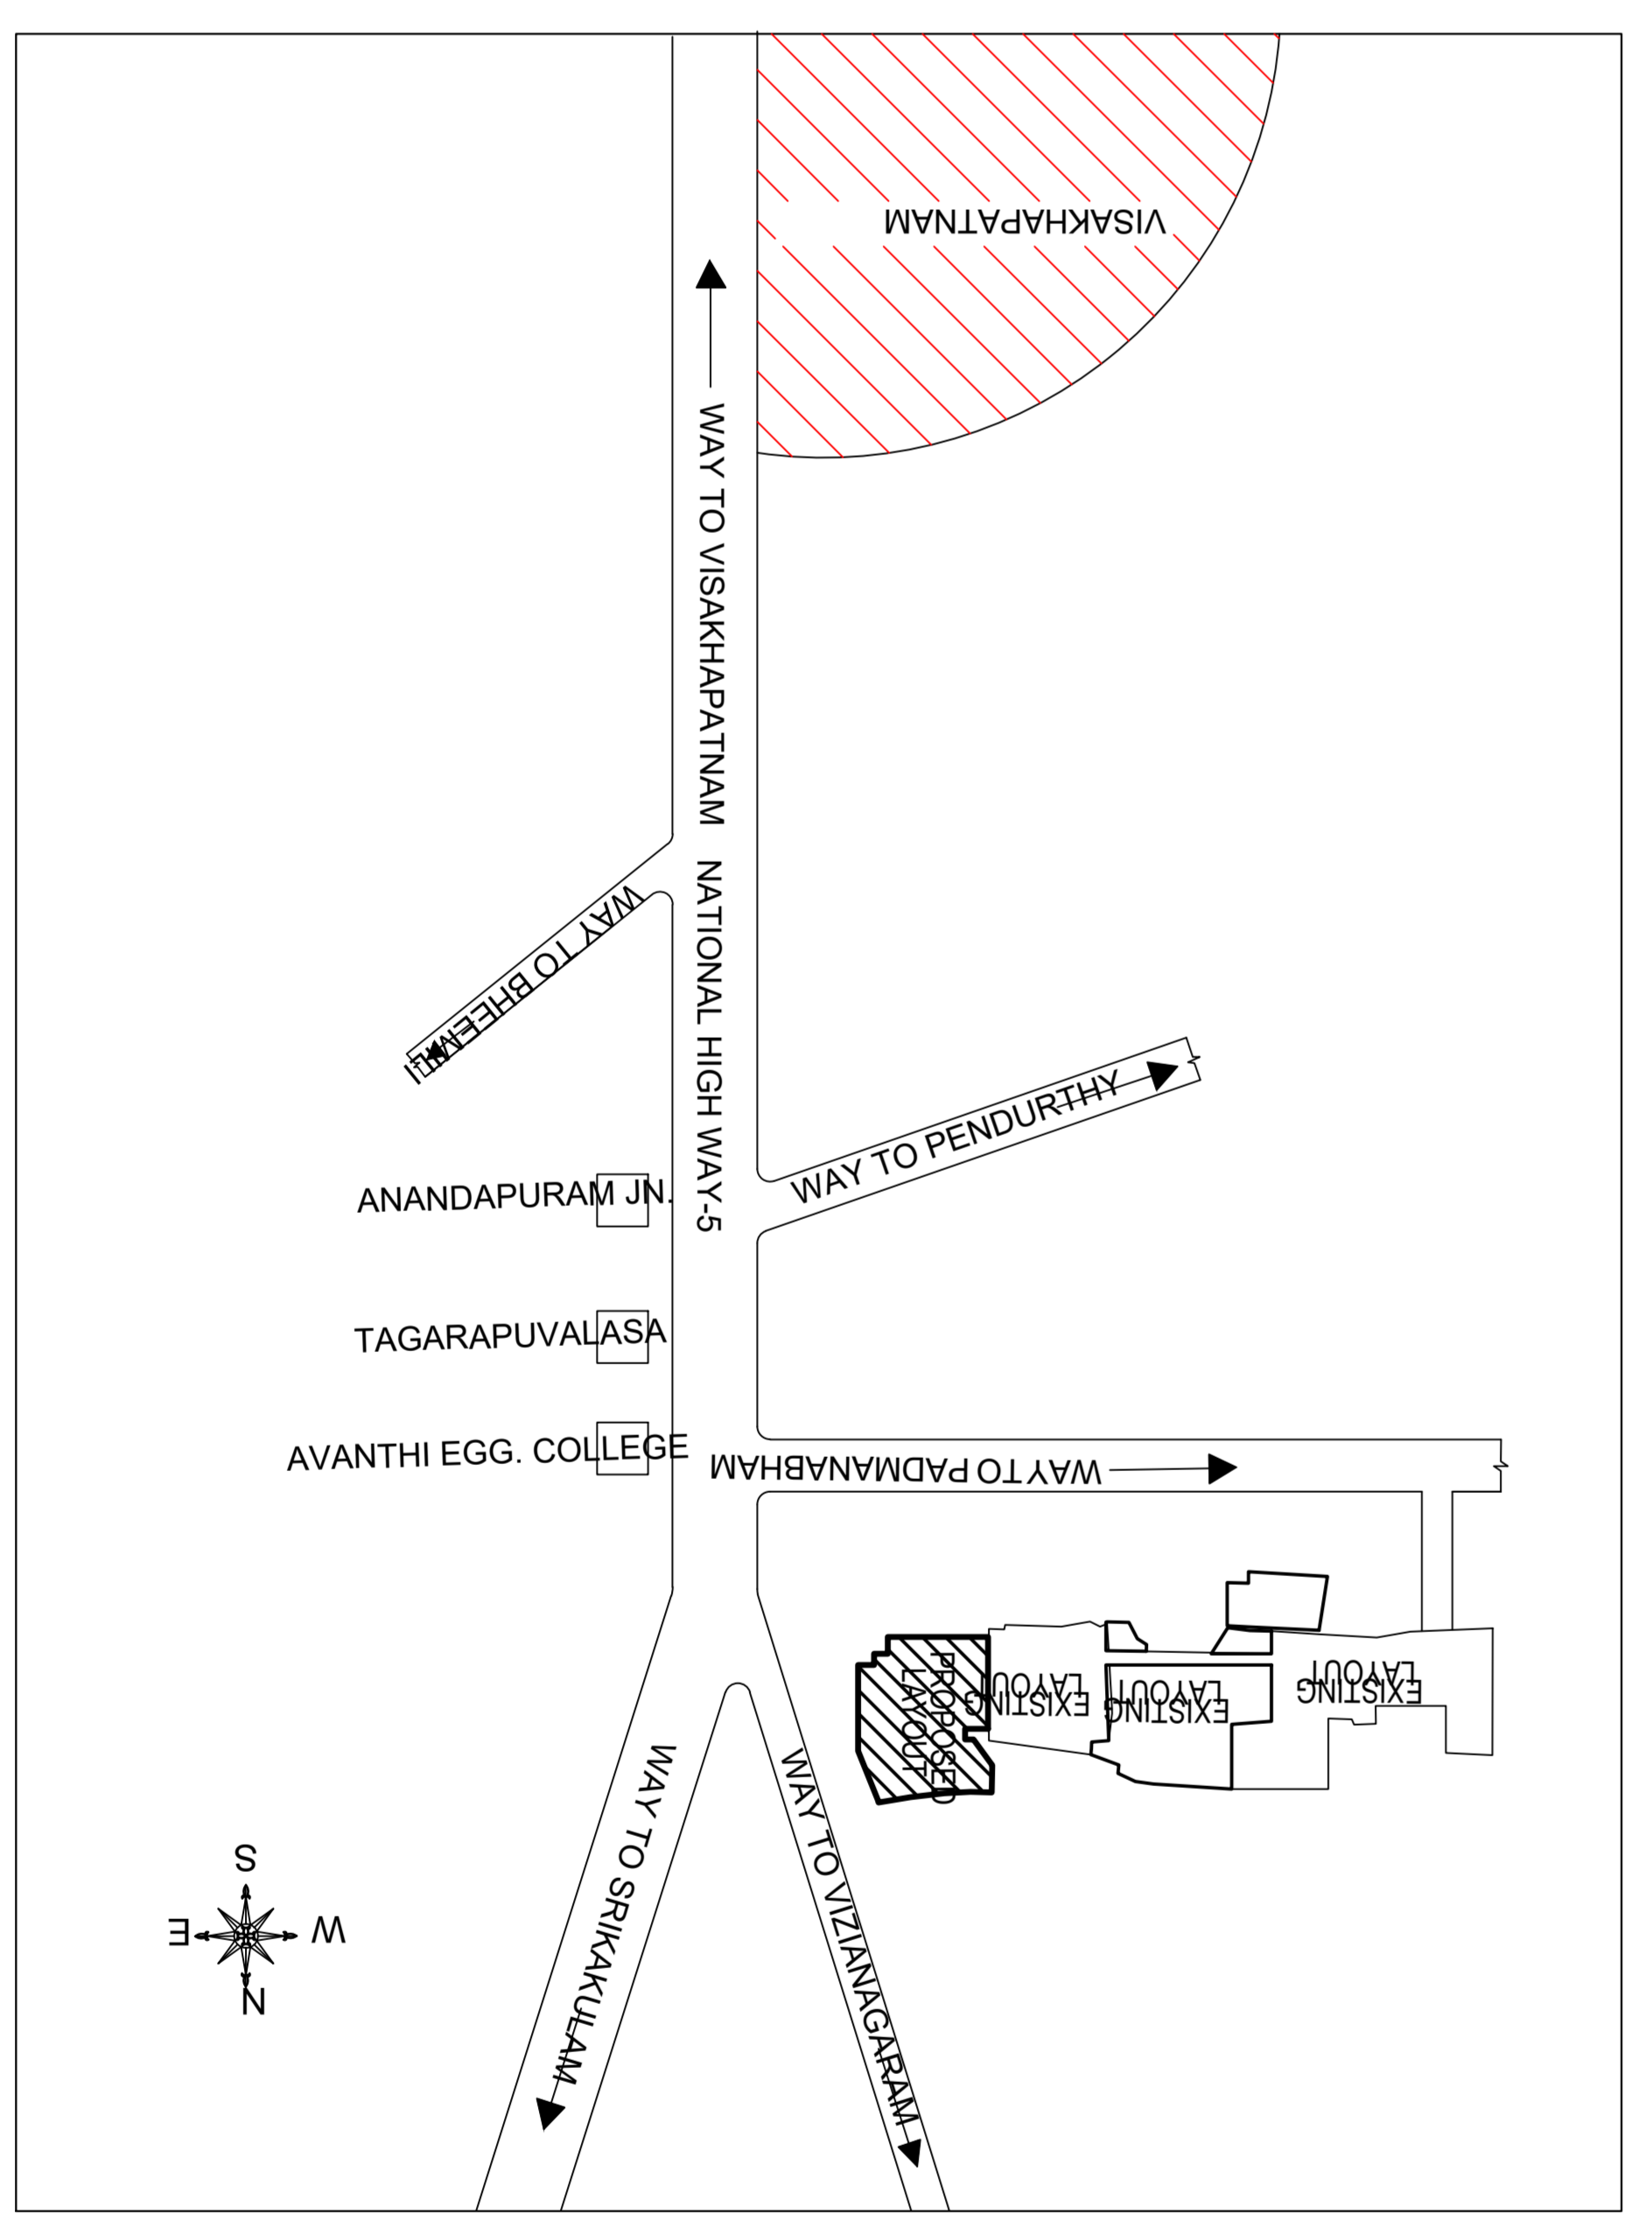

T OPO PLAN (NOT TO SCALE)

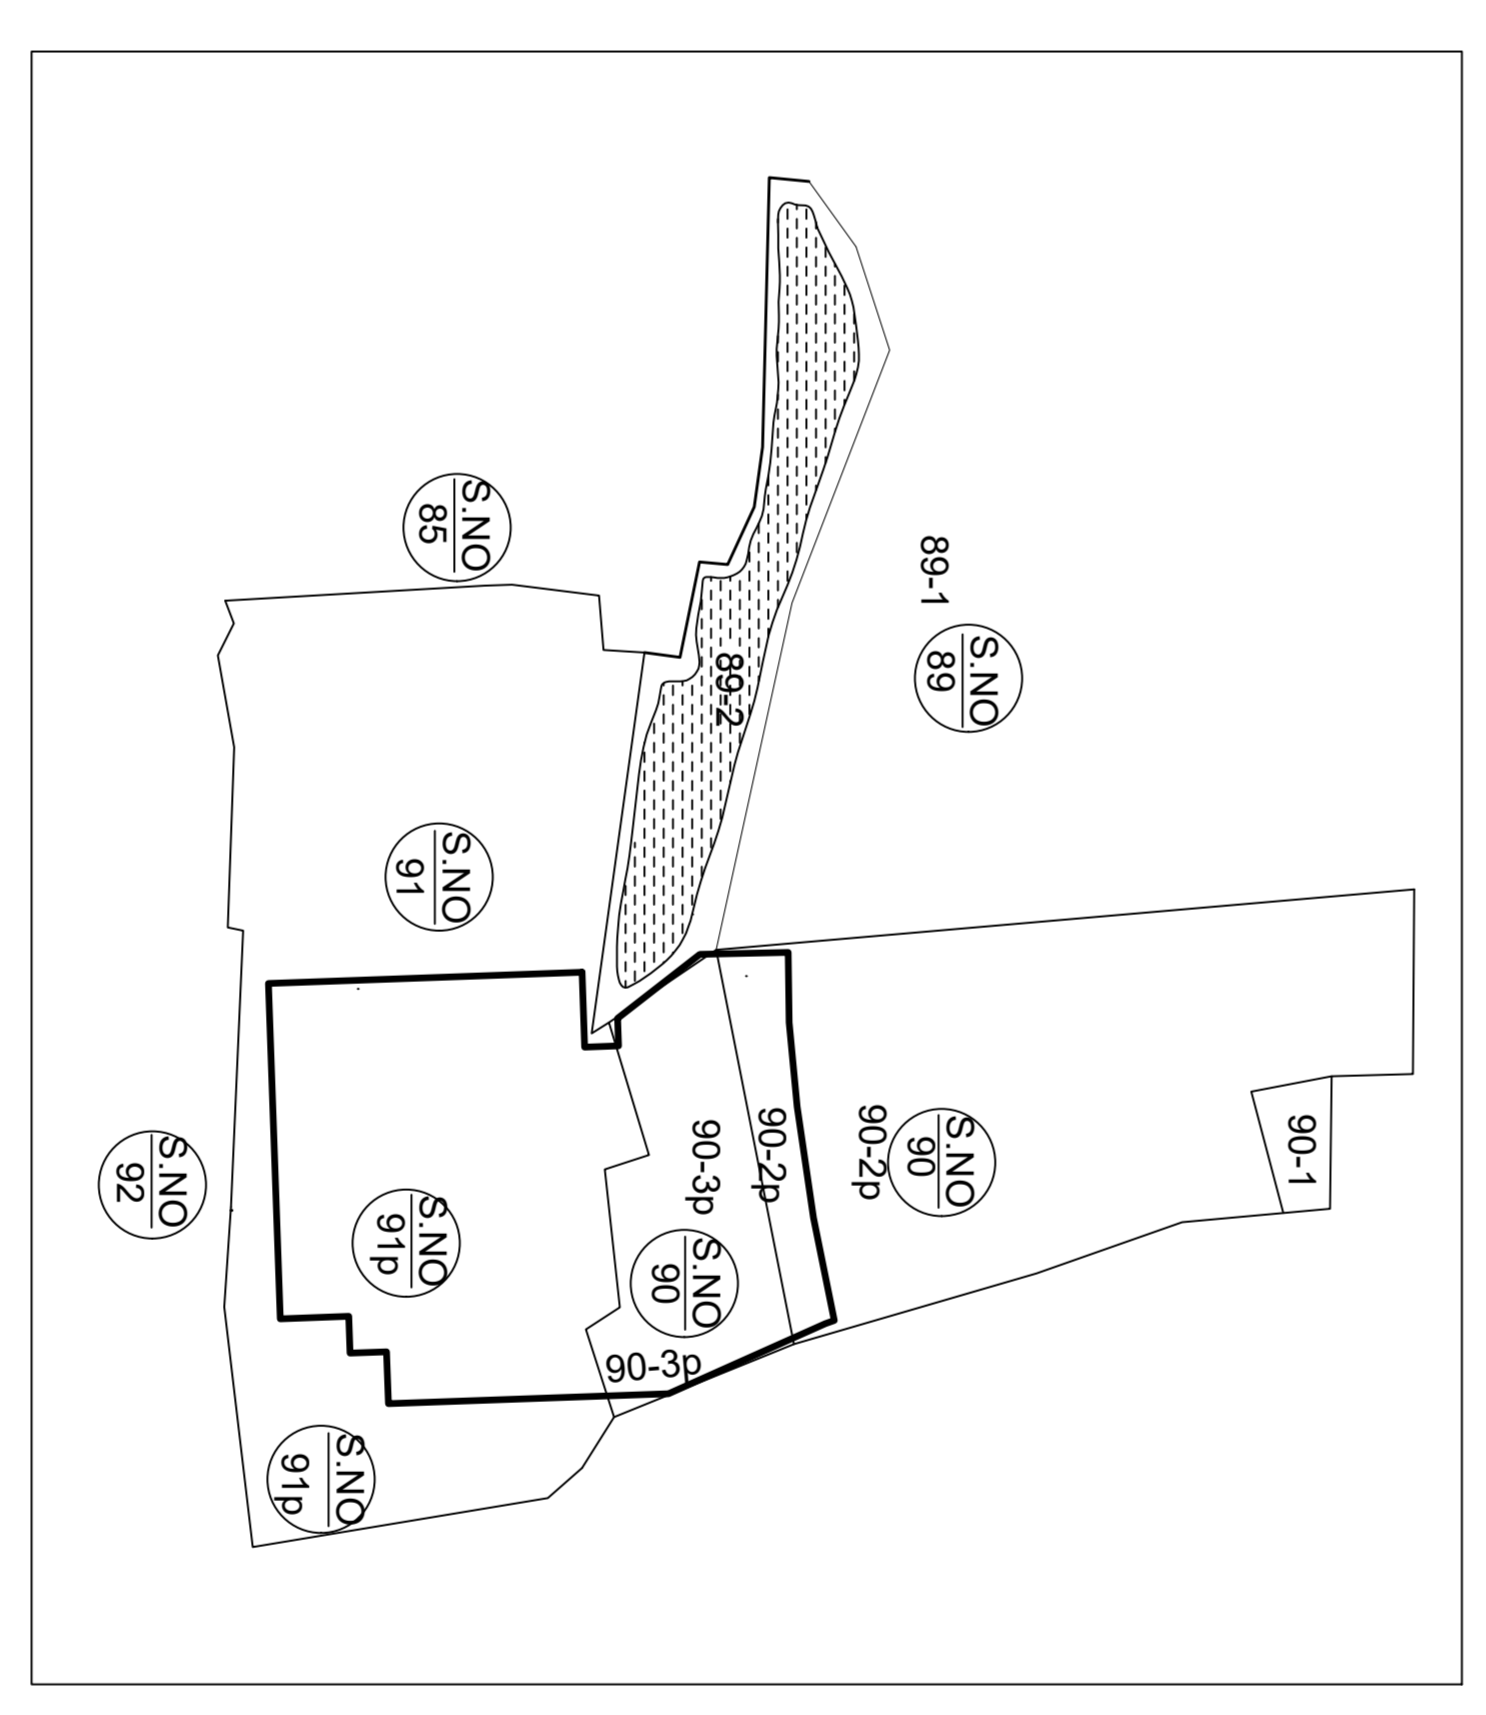





















