


PLAN SHOWING THE PROPOSED EWS. LAY-OUT AT S.NO 5/P OF KANCHARAPALEM (V), VISAKHAPATNAM. (Indiranagar colony I)

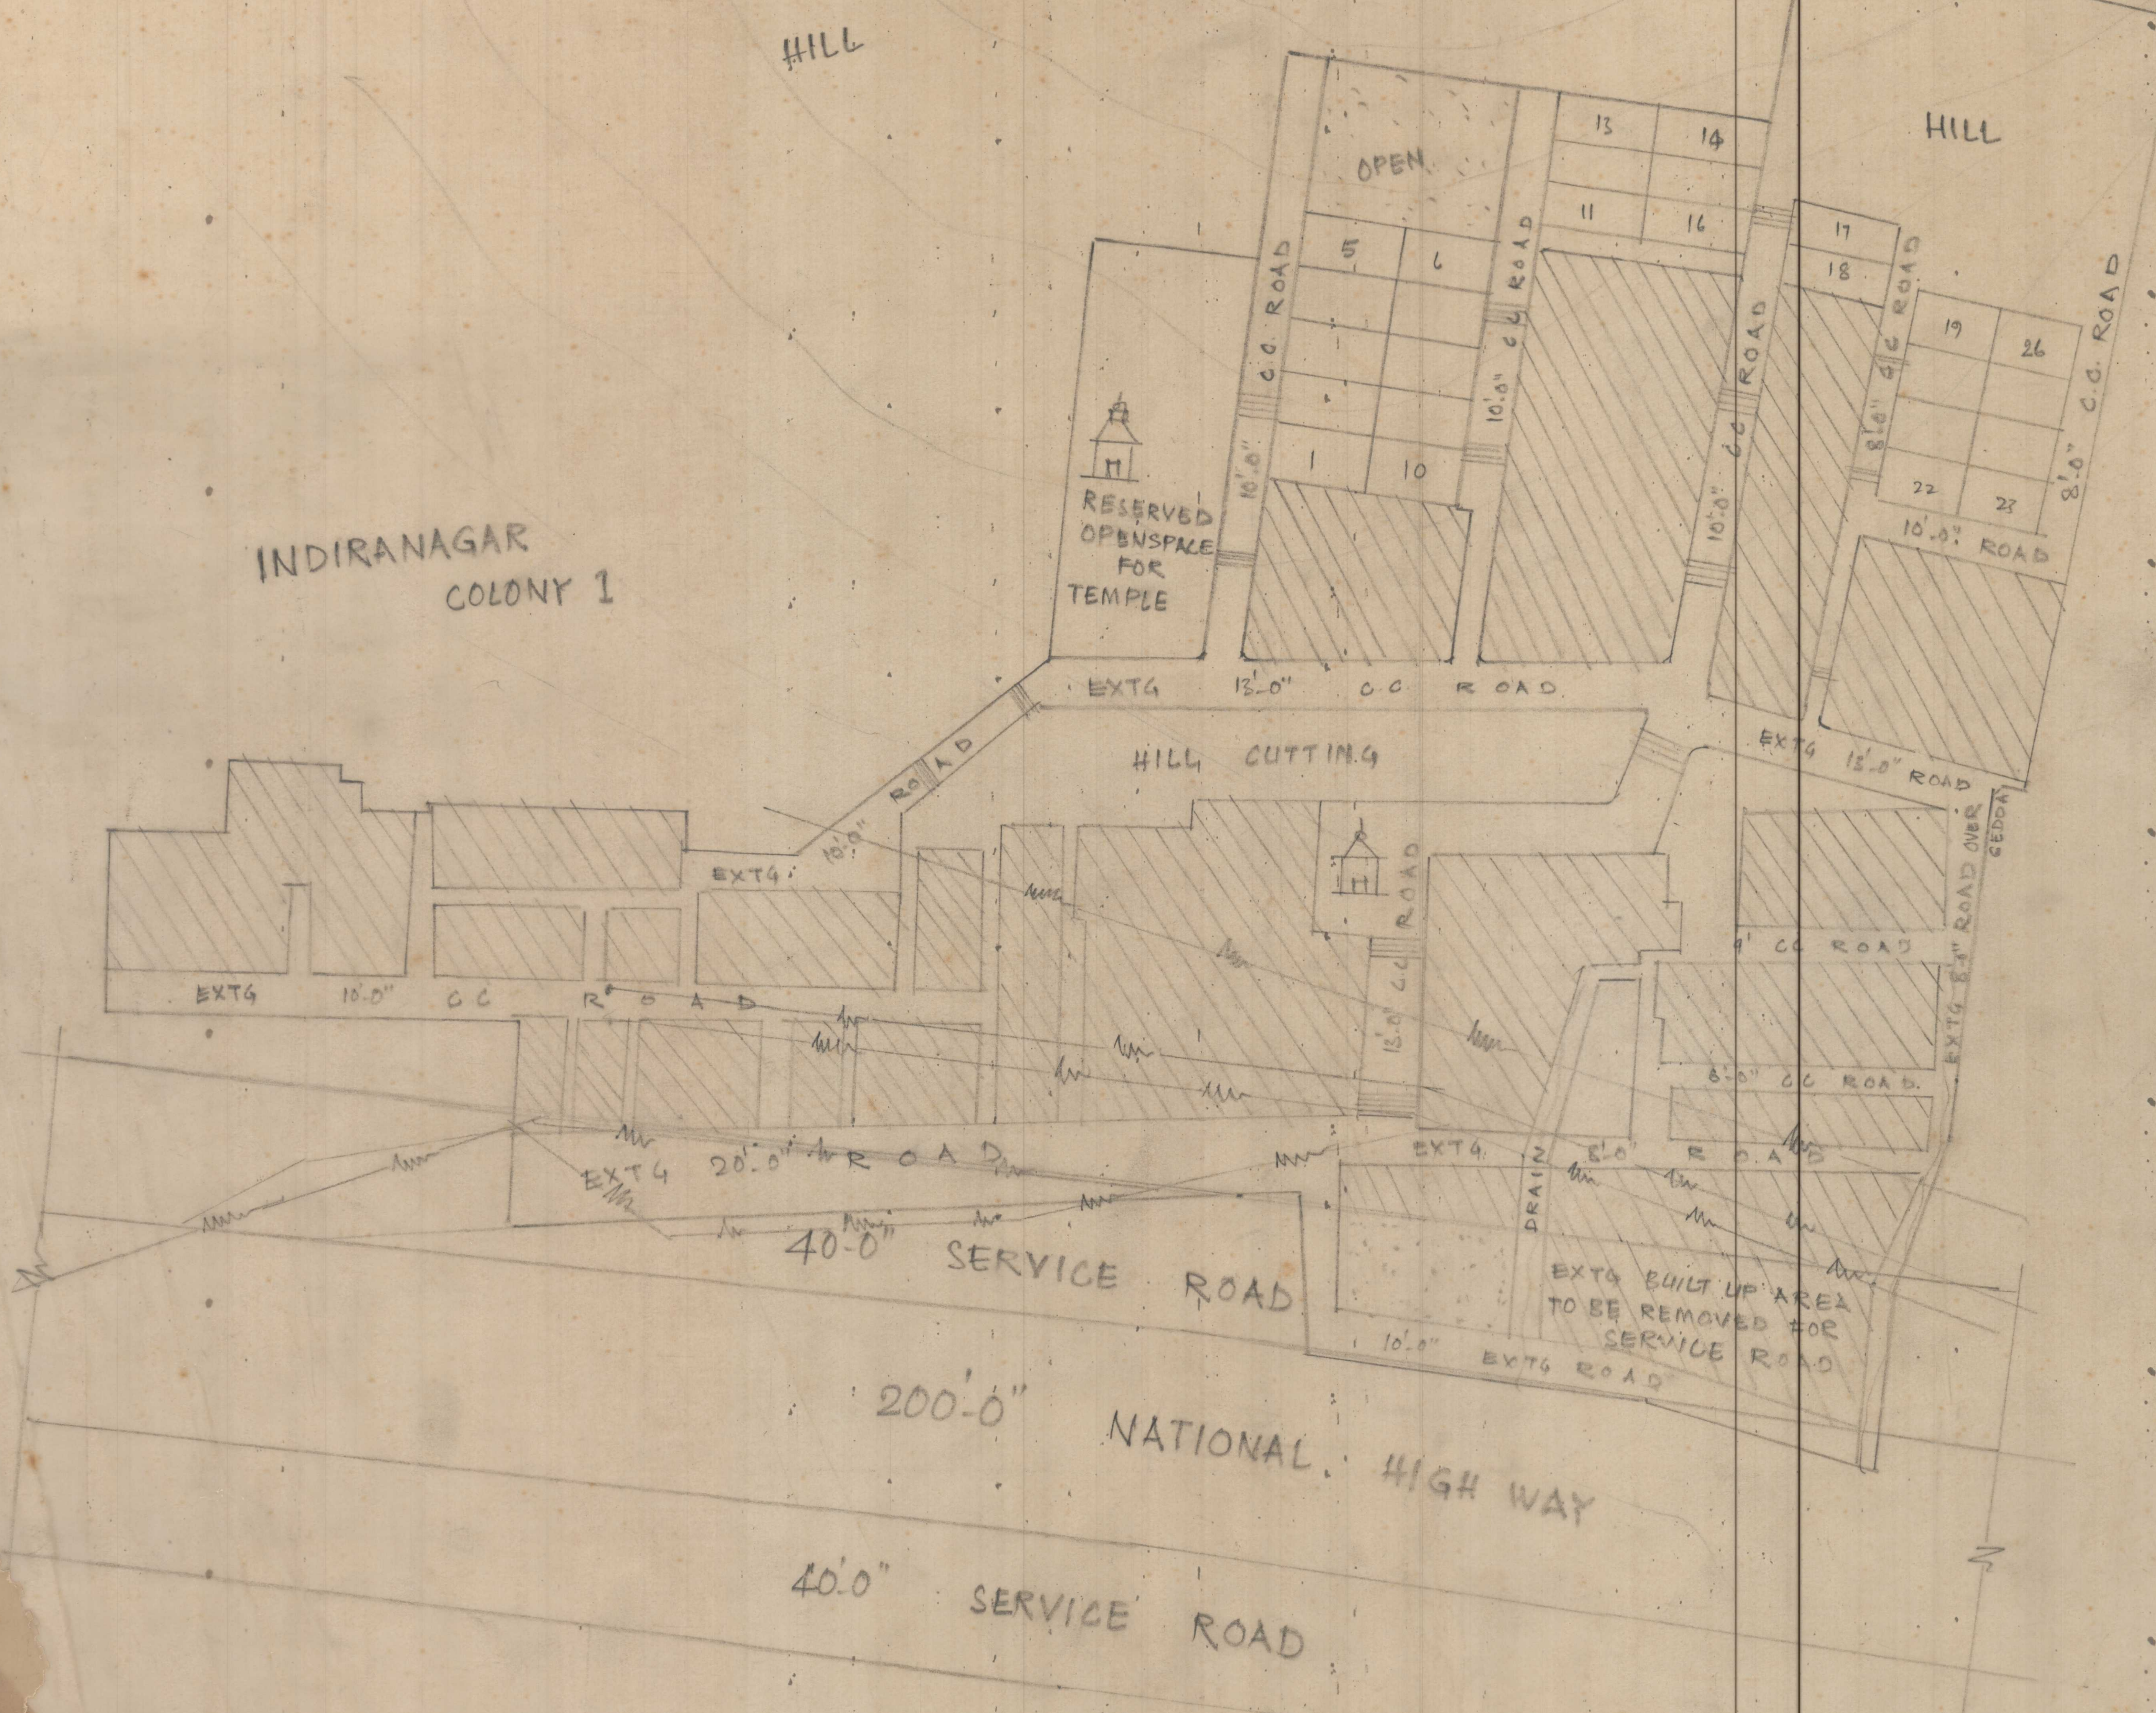

INDIRANAGAR COLONY I

LAND USE ANALYSIS

SL NO	DESCRIPTION	EXTENT _{ACC}	PERCENTAGE
1.	PLOTTED AREA	0.22	8.12
2.	EXTG. BUILT UP AREA	1.24	45.75
3.	OPEN AREA	0.71	26.20
4.	ROADS	0.54	19.93
TOTAL		2.71	100.00

LAYOUT BOUNDARY :

EXISTING BUILT UP AREA :

TOTAL NO OF PLOTS : 26 Nos

PLOT SIZE : 12'-0" x 30'-0"

4/11/90
 SURVEYOR/D.MAN. North: L.P. NO: 86/90
 Scale 1" = 33'-0" File R.C. NO: 19/11/90
 Date 15-11-90 H2

7/11/90
 J.P.O. 12/11/90
 CHIEF PLANNING OFFICER

12/11/90
 A.P.O. 12/11/90
 VICE OFFICER

URBAN DEVELOPMENT
VISAKHAPATNAM