


PLAN SHOWING THE PROPOSED
EWS LAY-OUT IN S.No 5/P OF
KANCHARAPALEM (V) VISAKHAPATNAM
(Indiranagar E.W.S Housing scheme II)

LAND USE ANALYSIS

S.No	DESCRIPTION	EXTENT	PERCENTAGE
1	PLOTTED AREA	0.21	5.35
2	BUILT UP AREA	2.05	52.30
3	ROADS	1.07	27.30
4	OPEN SPACE	0.59	15.05
TOTAL		3.92	100.00

LAY-OUT BOUNDARY
PLOT SIZE : 15'-0" X 25'-0" & 15'-0" X 30'-0"
TOTAL NO. OF PLOTS : 24 NOS.
EXISTING BUILT UP AREA : [Hatched Area]

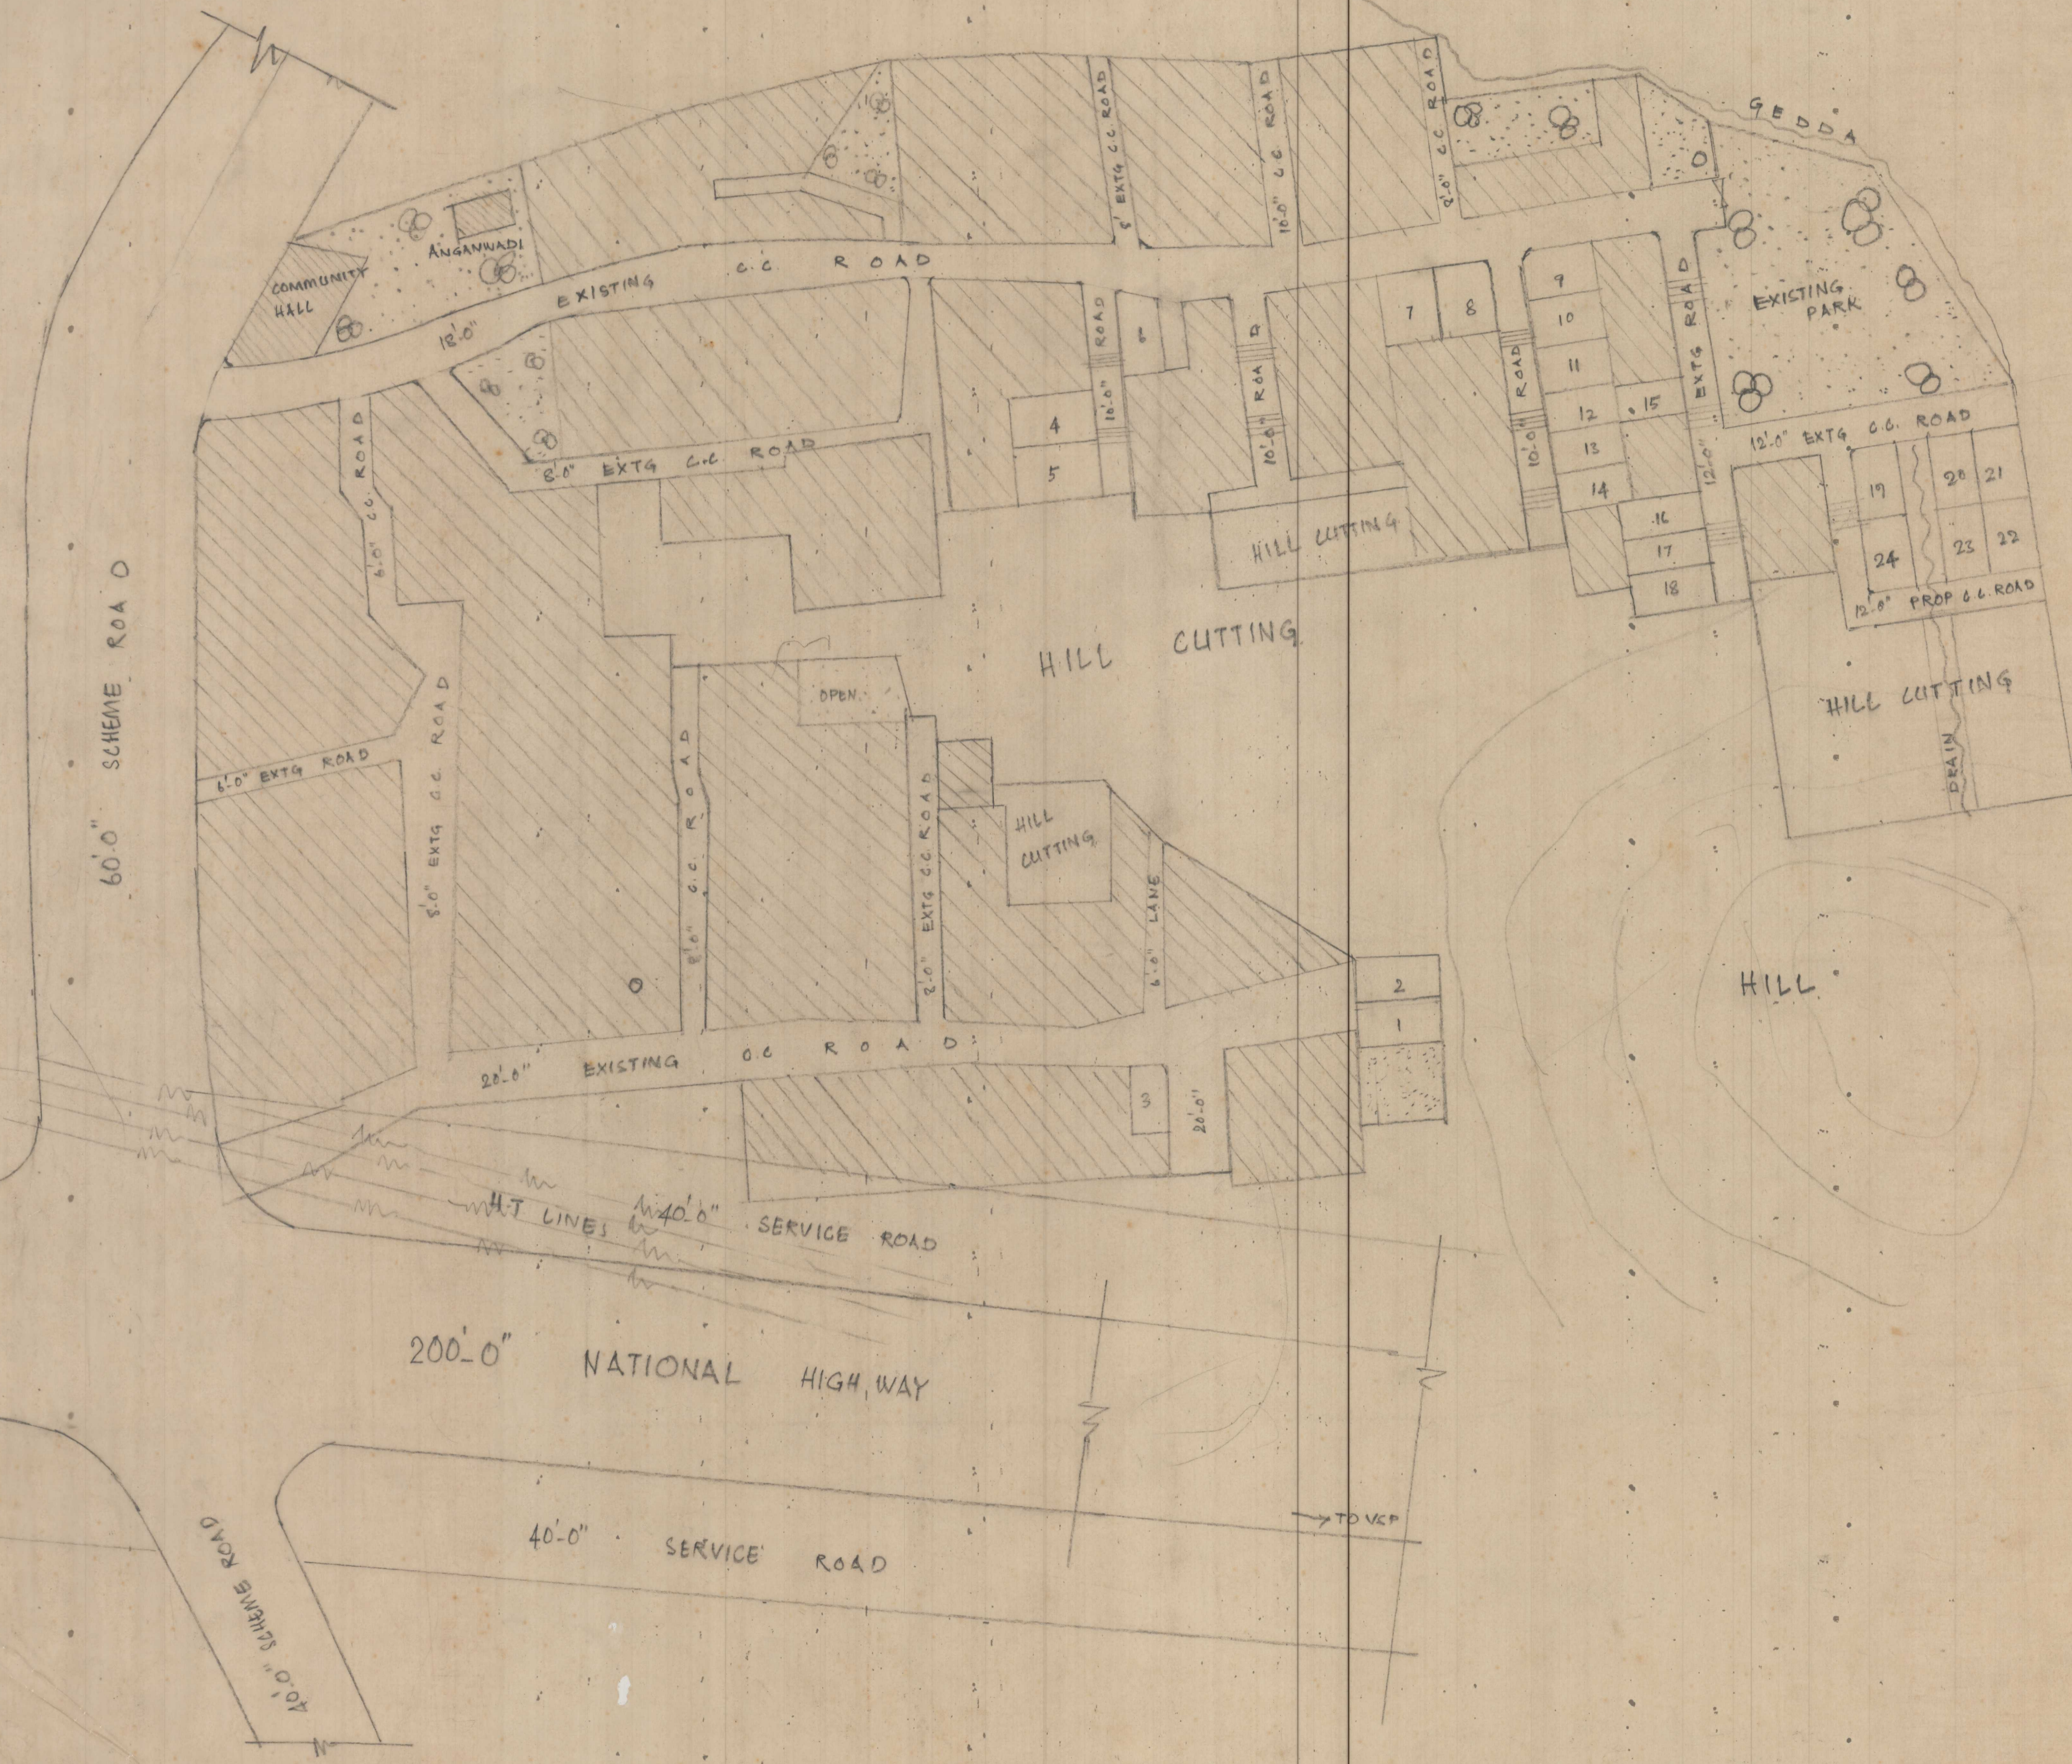

NORTH ↑

Scale: 1" = 33'-0"

File R.C. No: 1911/90
L.P. No: 87/90
Date: 15.11.90

Surveyor/D.MAN: [Signature]

Junior Planning Officer: [Signature]

Chief Planning Officer: [Signature]

Asst Planning Officer: [Signature]

Vice Chairman: [Signature]

URBAN DEVELOPMENT AUTHORITY
VISAKHAPATNAM.