




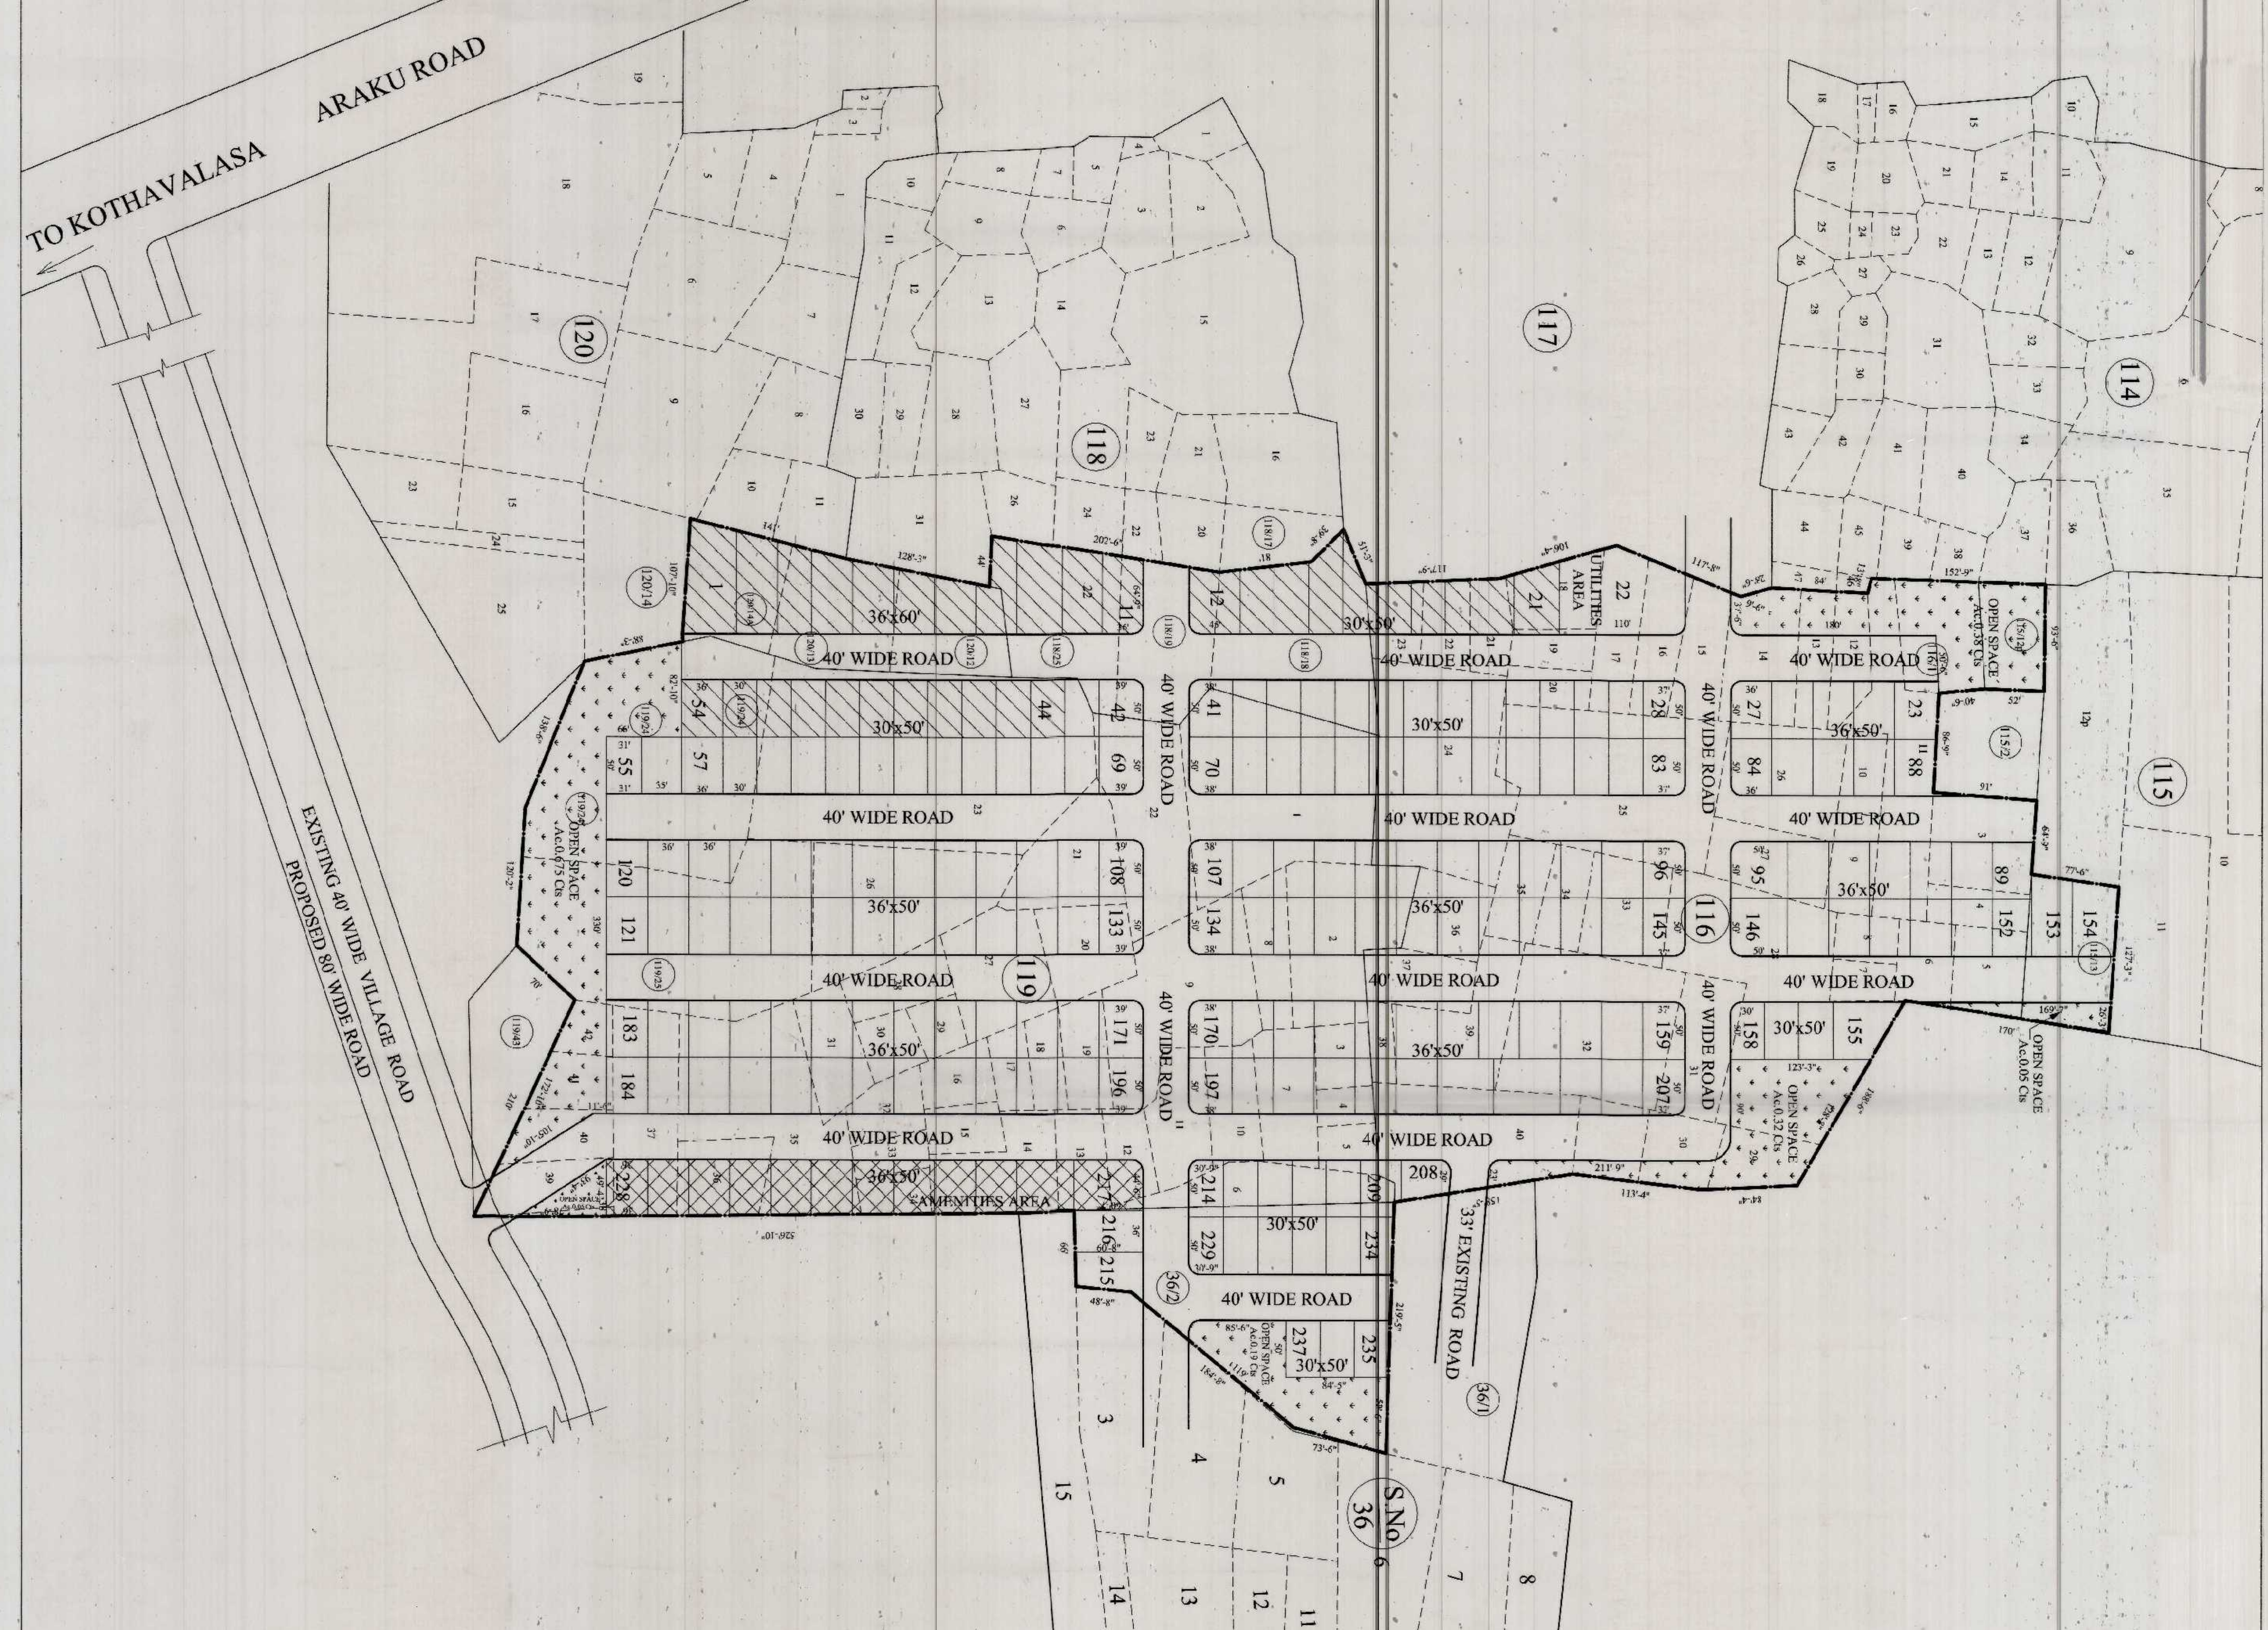

PLAN SHOWING THE PROPOSED LAY OUT


IN Sy. Nos. : 115, 116, 118, 119 & 1200F
 RANGAPURAM VILLAGE
 AND Sy. Nos: 36IP DASULLAPALEM (V)
 L. KOTA MANDAL
 VIZIANAGARAM DISTRICT

LAND BELONGS TO :-
 M/s . SRI BUDHA HOMES OF VISAKHAPATNAM

SL.NO.	DESCRIPTION	EXTENT IN Acs.-Cts.	PERCENTAGE
1.	PLOTTED AREA	8.94	53.74 %
2.	AMENITIES AREA	0.50	3.00 %
3.	UTILITIES AREA	0.17	1.02 %
4.	ROADS AREA	5.36	32.22 %
5.	OPEN SPACE AREA	1.665	10.00 %
TOTAL AREA		16,63,350	100.00 %

PLOTS DETAIL :-

SL. NO.	PLOT SIZE	AREA in sq. yds.	PLOTS Nos	NO. OF PLOTS
1.	36' x 60'	240.00	1 TO 11	11
2.	36' x 50'	200.00	23 to 27, 84 to 154	139
3.	30' x 50'	166.67	12 to 21, 28 to 83, 155 to 158, 208 to 214 & 229 to 237	86
4.	60' x 110'	733.33	22	01
TOTAL NO. OF PLOTS				237

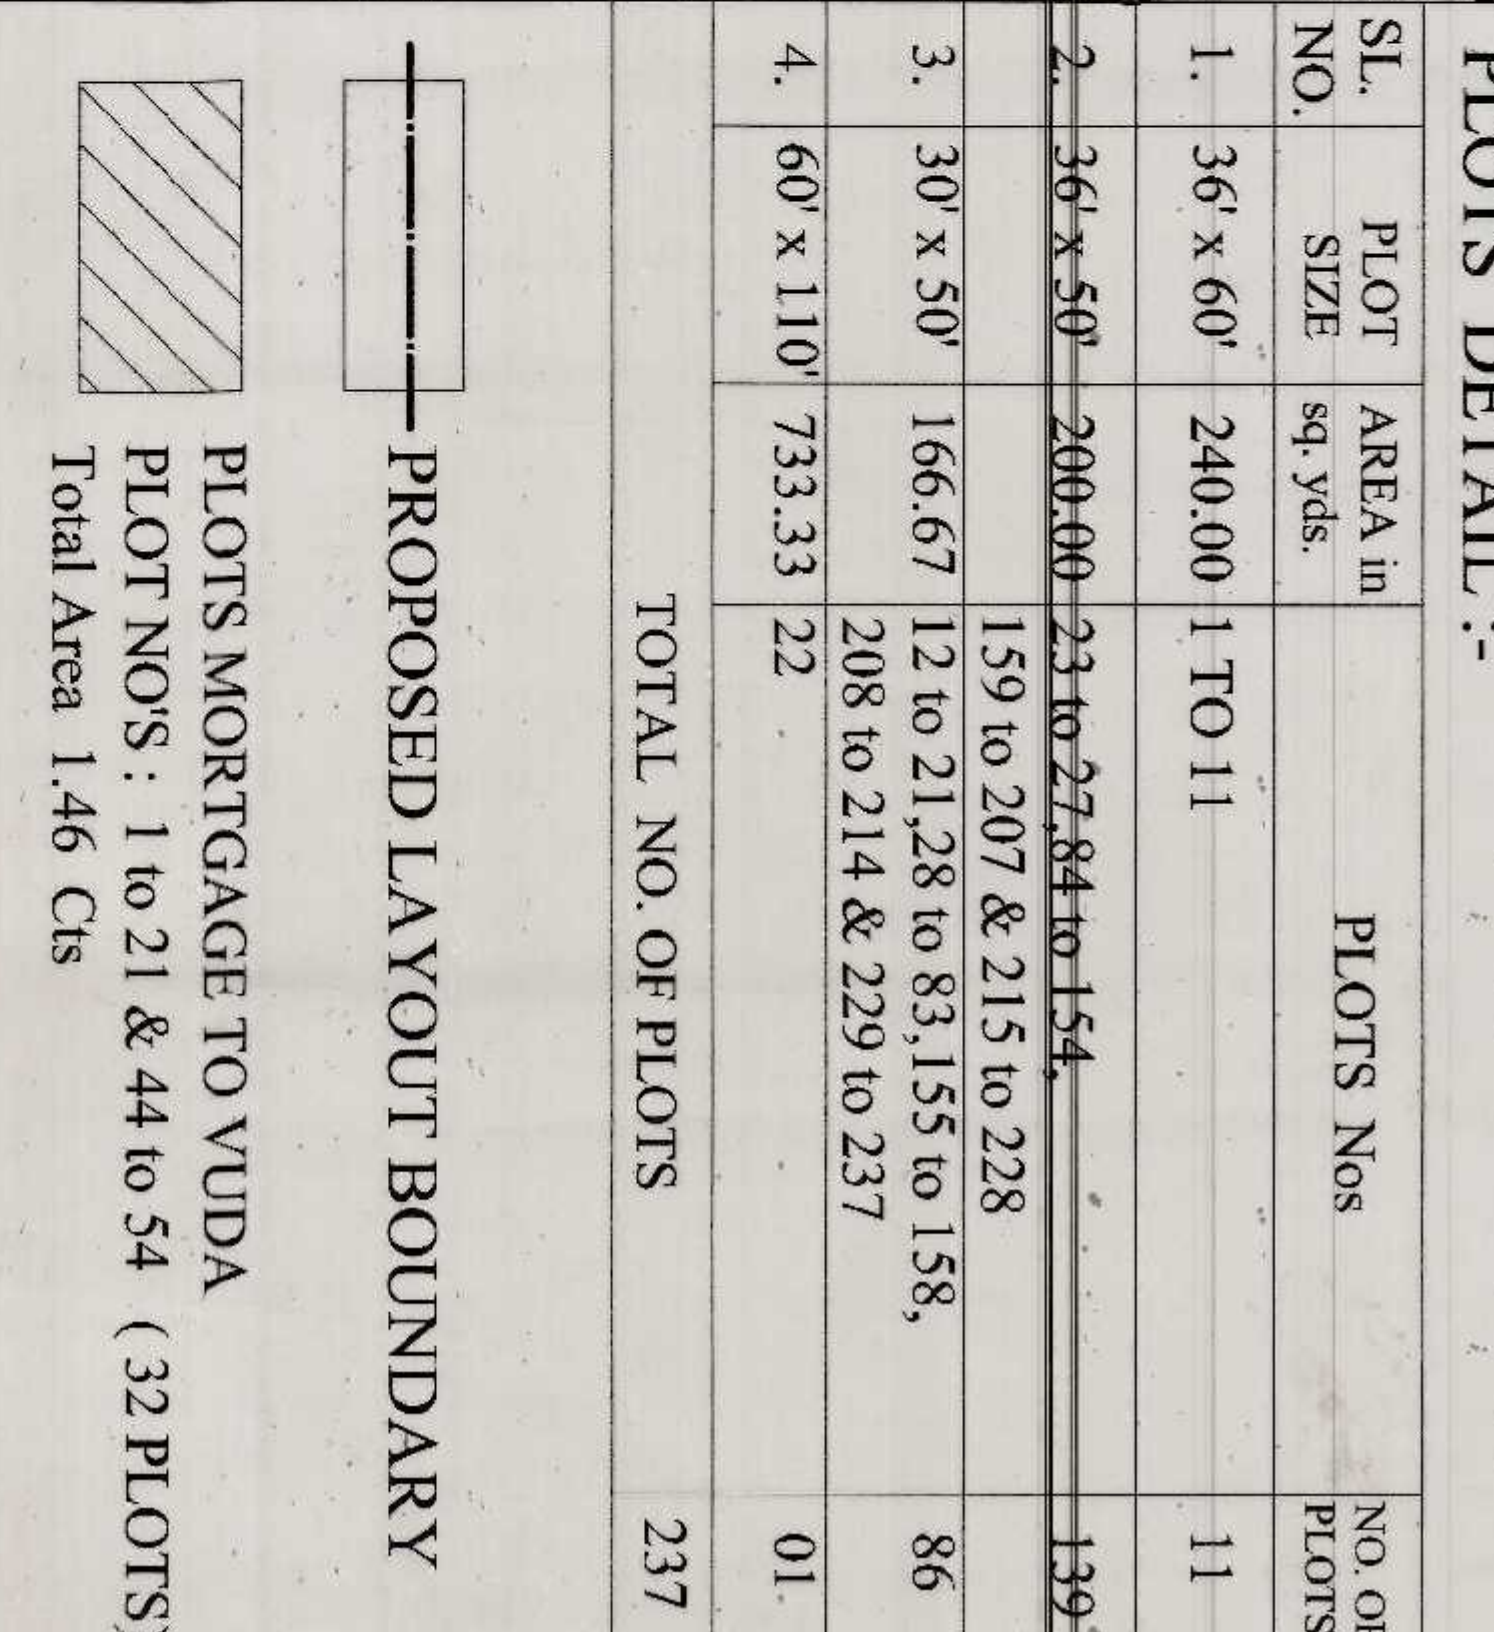

OWNER SIGNATURE
 LICENSED SURVEYOR

SCALE : 1 Inch : 66 Feet
 FILE R.C.NO : 12,315/2017/L8
 L.P.No : 90/2018

15/11/2018
 S/D/ MAN 13/01/2018
 J.P.O.
 CHIEF URBAN PLANNER

PLANNING OFFICER
 VISAKHAPATNAM URBAN DEVELOPMENT AUTHORITY
 VICE-CHAIRMAN