

**PROPOSED LAYOUT PLAN
IN S.No: 43/6p OF
BHOGAPURAM WEST - VILLAGE,
BHOGAPURAM - MANDAL,
VIZIANAGARAM - DISTRICT.**

Land Belongs to:-

- 1.SAN. RAJU
- 2.CHVVG.SRIDHAR RAJU

LAND USE ANALYSIS :-

SL.NO.	DESCRIPTION	EXTENT Acs.-cts.	PERCENTAGE
1.	PLOTTED AREA	0.85	56.66 %
2.	MIXED LAND USE	0.03	02.00 %
3.	UTILITY - AREA	0.01	00.67 %
4.	ROADS AREA	0.46	30.67 %
5.	OPEN SPACE AREA	0.15	10.00 %
TOTAL AREA		1.50	100.00 %

PLOTS DETAILS :-

SL.NO.	PLOT SIZE	PLOT AREA IN Sq Yds	NO OF PLOTS
1	56' X 70'	435.55	01
2	59' X 60'	393.33	01
3	40' X 85'	377.77	01
4	40' X 78'	346.66	01
5	37' X 83'	341.22	01
6	36' X 72'	288.00	01
7	42' X 60'	280.00	01
8	40' X 56'	248.88	01
9	30' X 60'	200.00	06
10	35' X 49'	190.55	02

TOTAL NO OF PLOTS 16

----- PROPOSED LAYOUT BOUNDARY.

FILE RC.NO: 9977 / 2016 / L8

L.P.NO: 92/2018

SCALE :
1" = 66'-0"



PLOTS MORTGAGE TO VUDA
PLOT NOS: 7 TO 9
EXTENT: AC 0.16 CTS
TOTAL NO OF PLOTS : 03

1.

H. LAKSHMI NARAYANA
VUDA Licenced Civil Engineer / Surveyor
Regd.No. 104/2018-2021
Visakhapatnam Urban Development Authority
VISA KHAPATNAM.
Ph : 7093144567

2. Chvvg. Sridhar Raju

OWNERS SIGN.

LICENSED SURVEYOR

S/D MAN
23/7/18


Ch. Ramakrishna
23/7/18
Junior Planning Officer

25/7/18
Planning Officer

26/7/18
Chief Urban Planner

27/7/18
VICE CHAIRMAN

**VISAKHAPATNAM URBAN
DEVELOPMENT AUTHORITY**

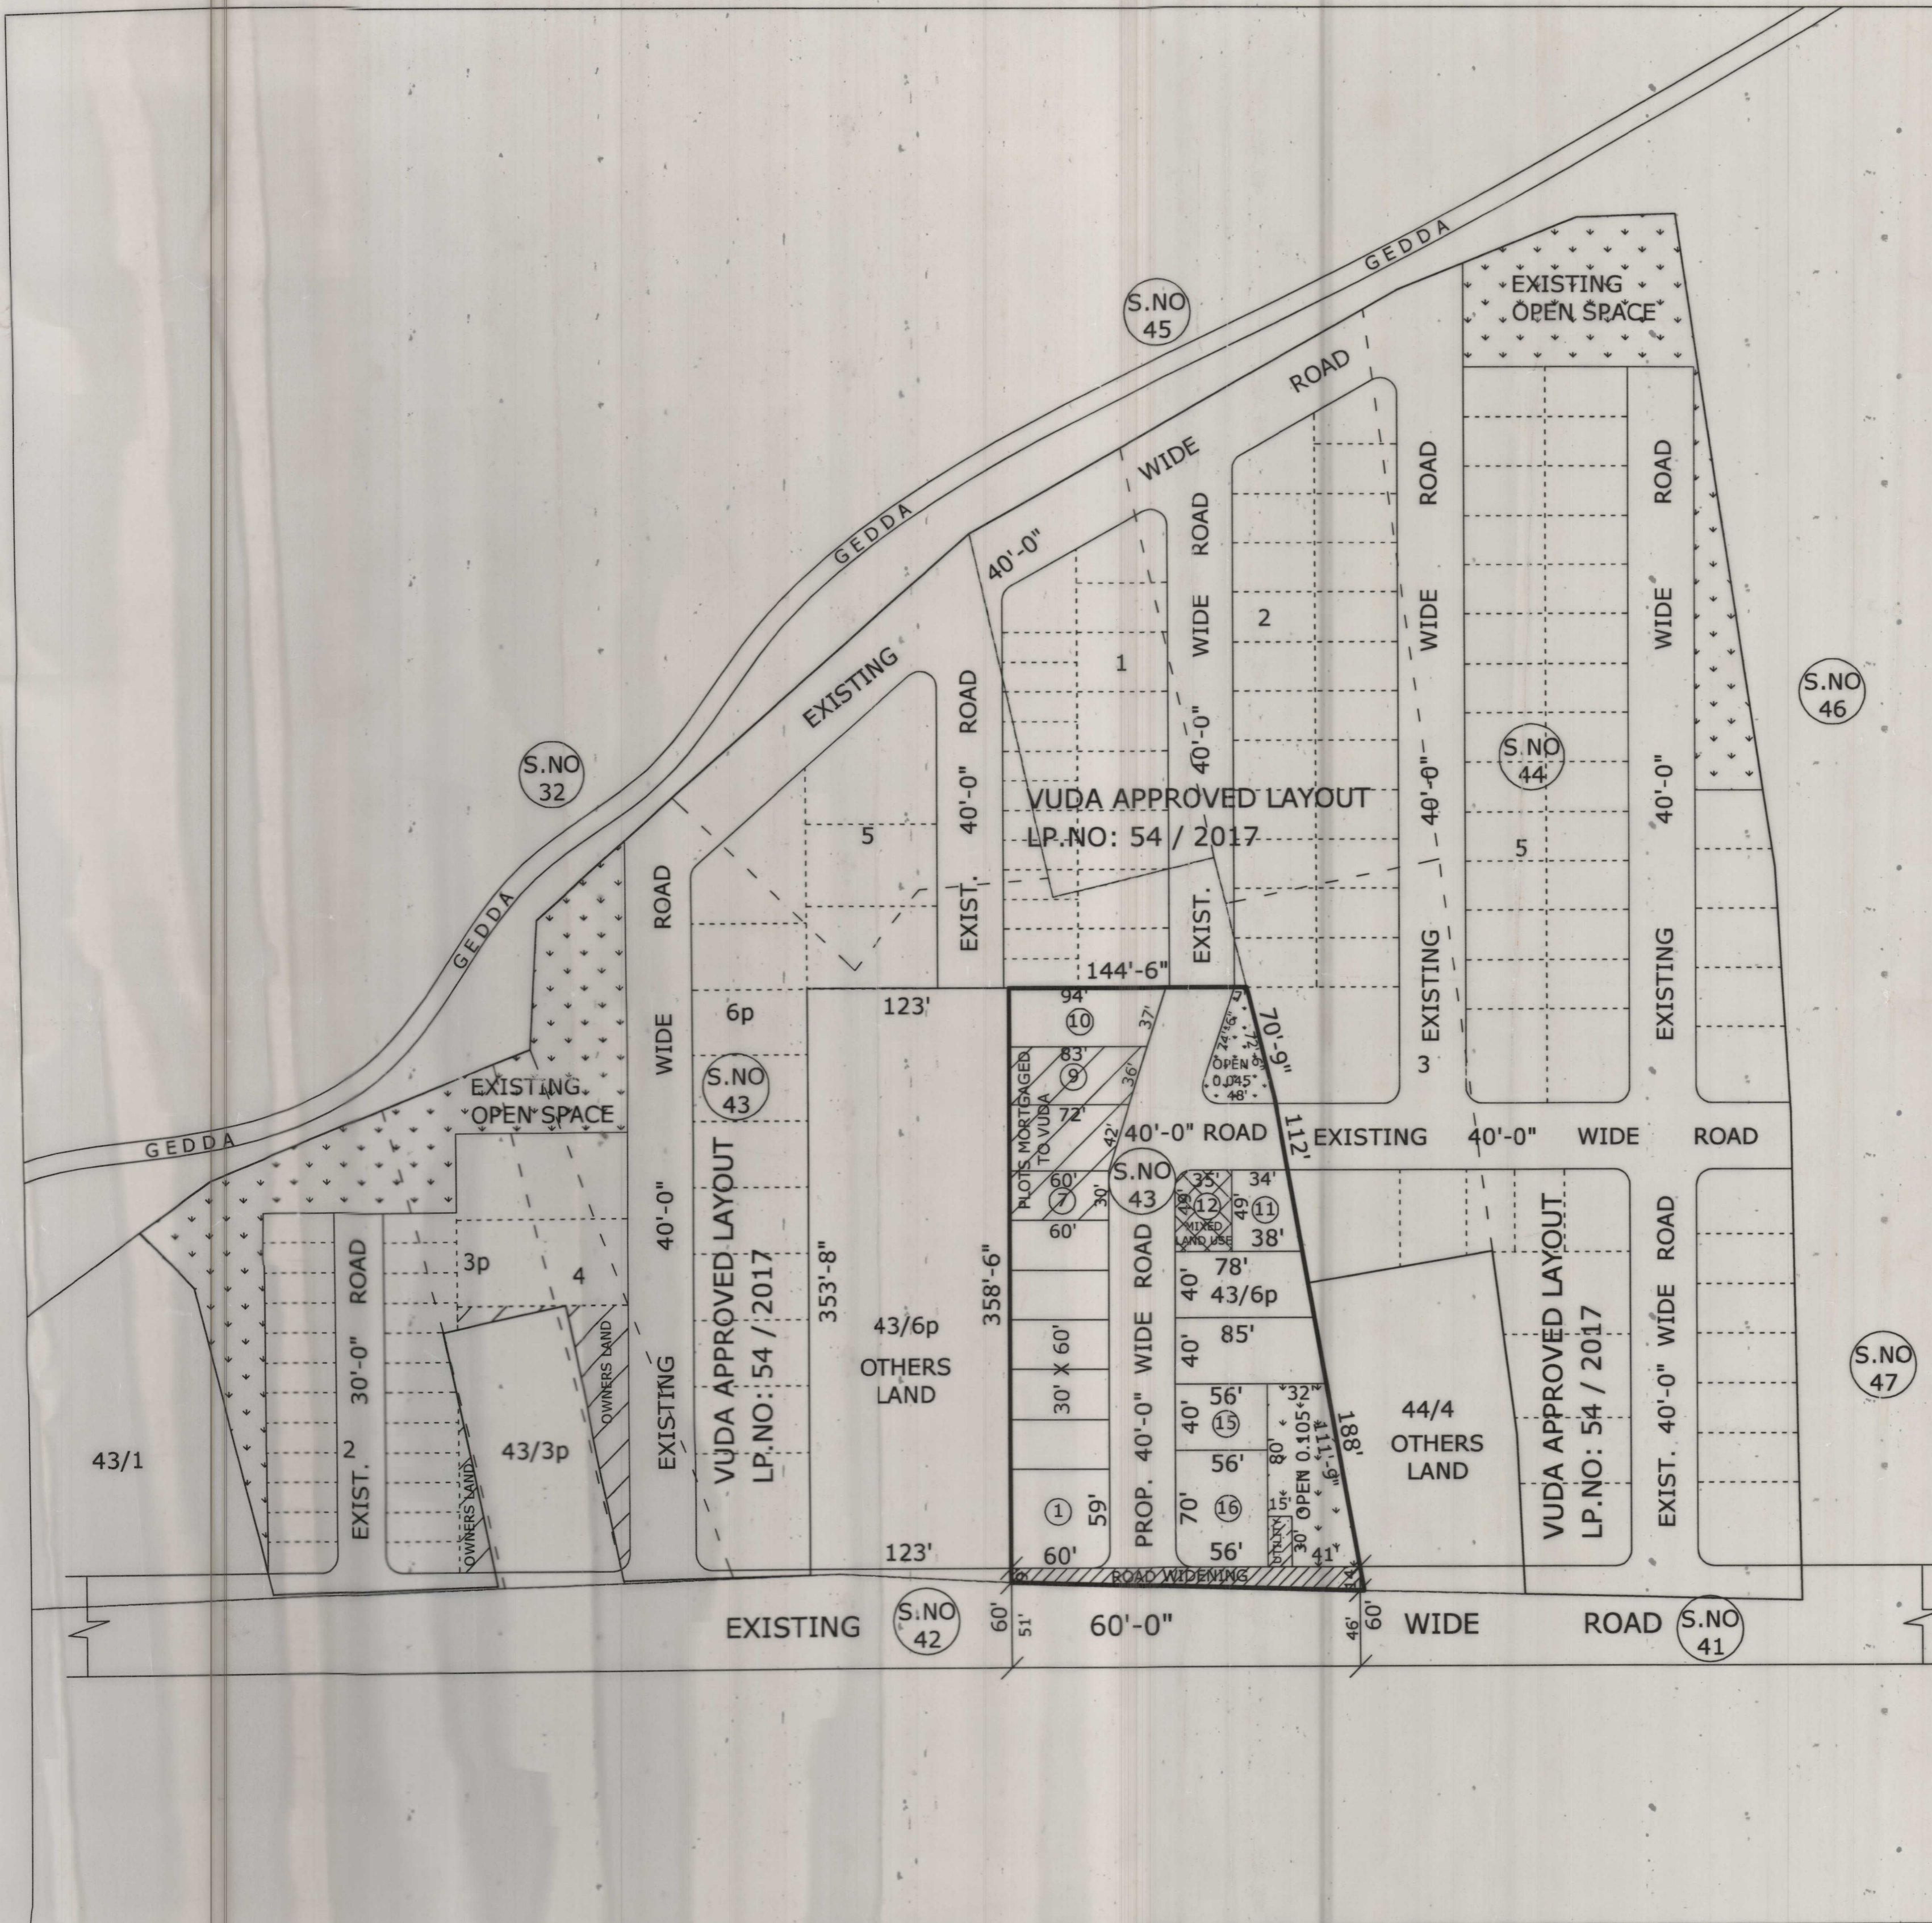

S.NO 46

S.NO 47

S.NO 42

S.NO 41

S.NO 45

S.NO 32

S.NO 43

S.NO 43

S.NO 44

26/7/18

27/7/18