


NOTE: THE PLOT NO'S 98 TO 106 AND 129 TO 135 (16 PLOTS) WHICH ARE UNDER MORTGAGE TO VUDA, VIDE REGISTERED AGREEMENT & DEED OF MORTGAGE NO 117/2012 Dt 11-1-2012 ARE HERE BY **RELEASED** BY VUDA, VIDE REGISTERED OF RECONVEYANCE OF MORTGAGE DEED NO 339/2013, Dt, 28-1-2013.

(S.M) S.D.MAN
 29/12/2013 T.P.A
 1/12/2013 T.P.O
 1/12/2013 Dy.D
 8/2/2013 C.U.P

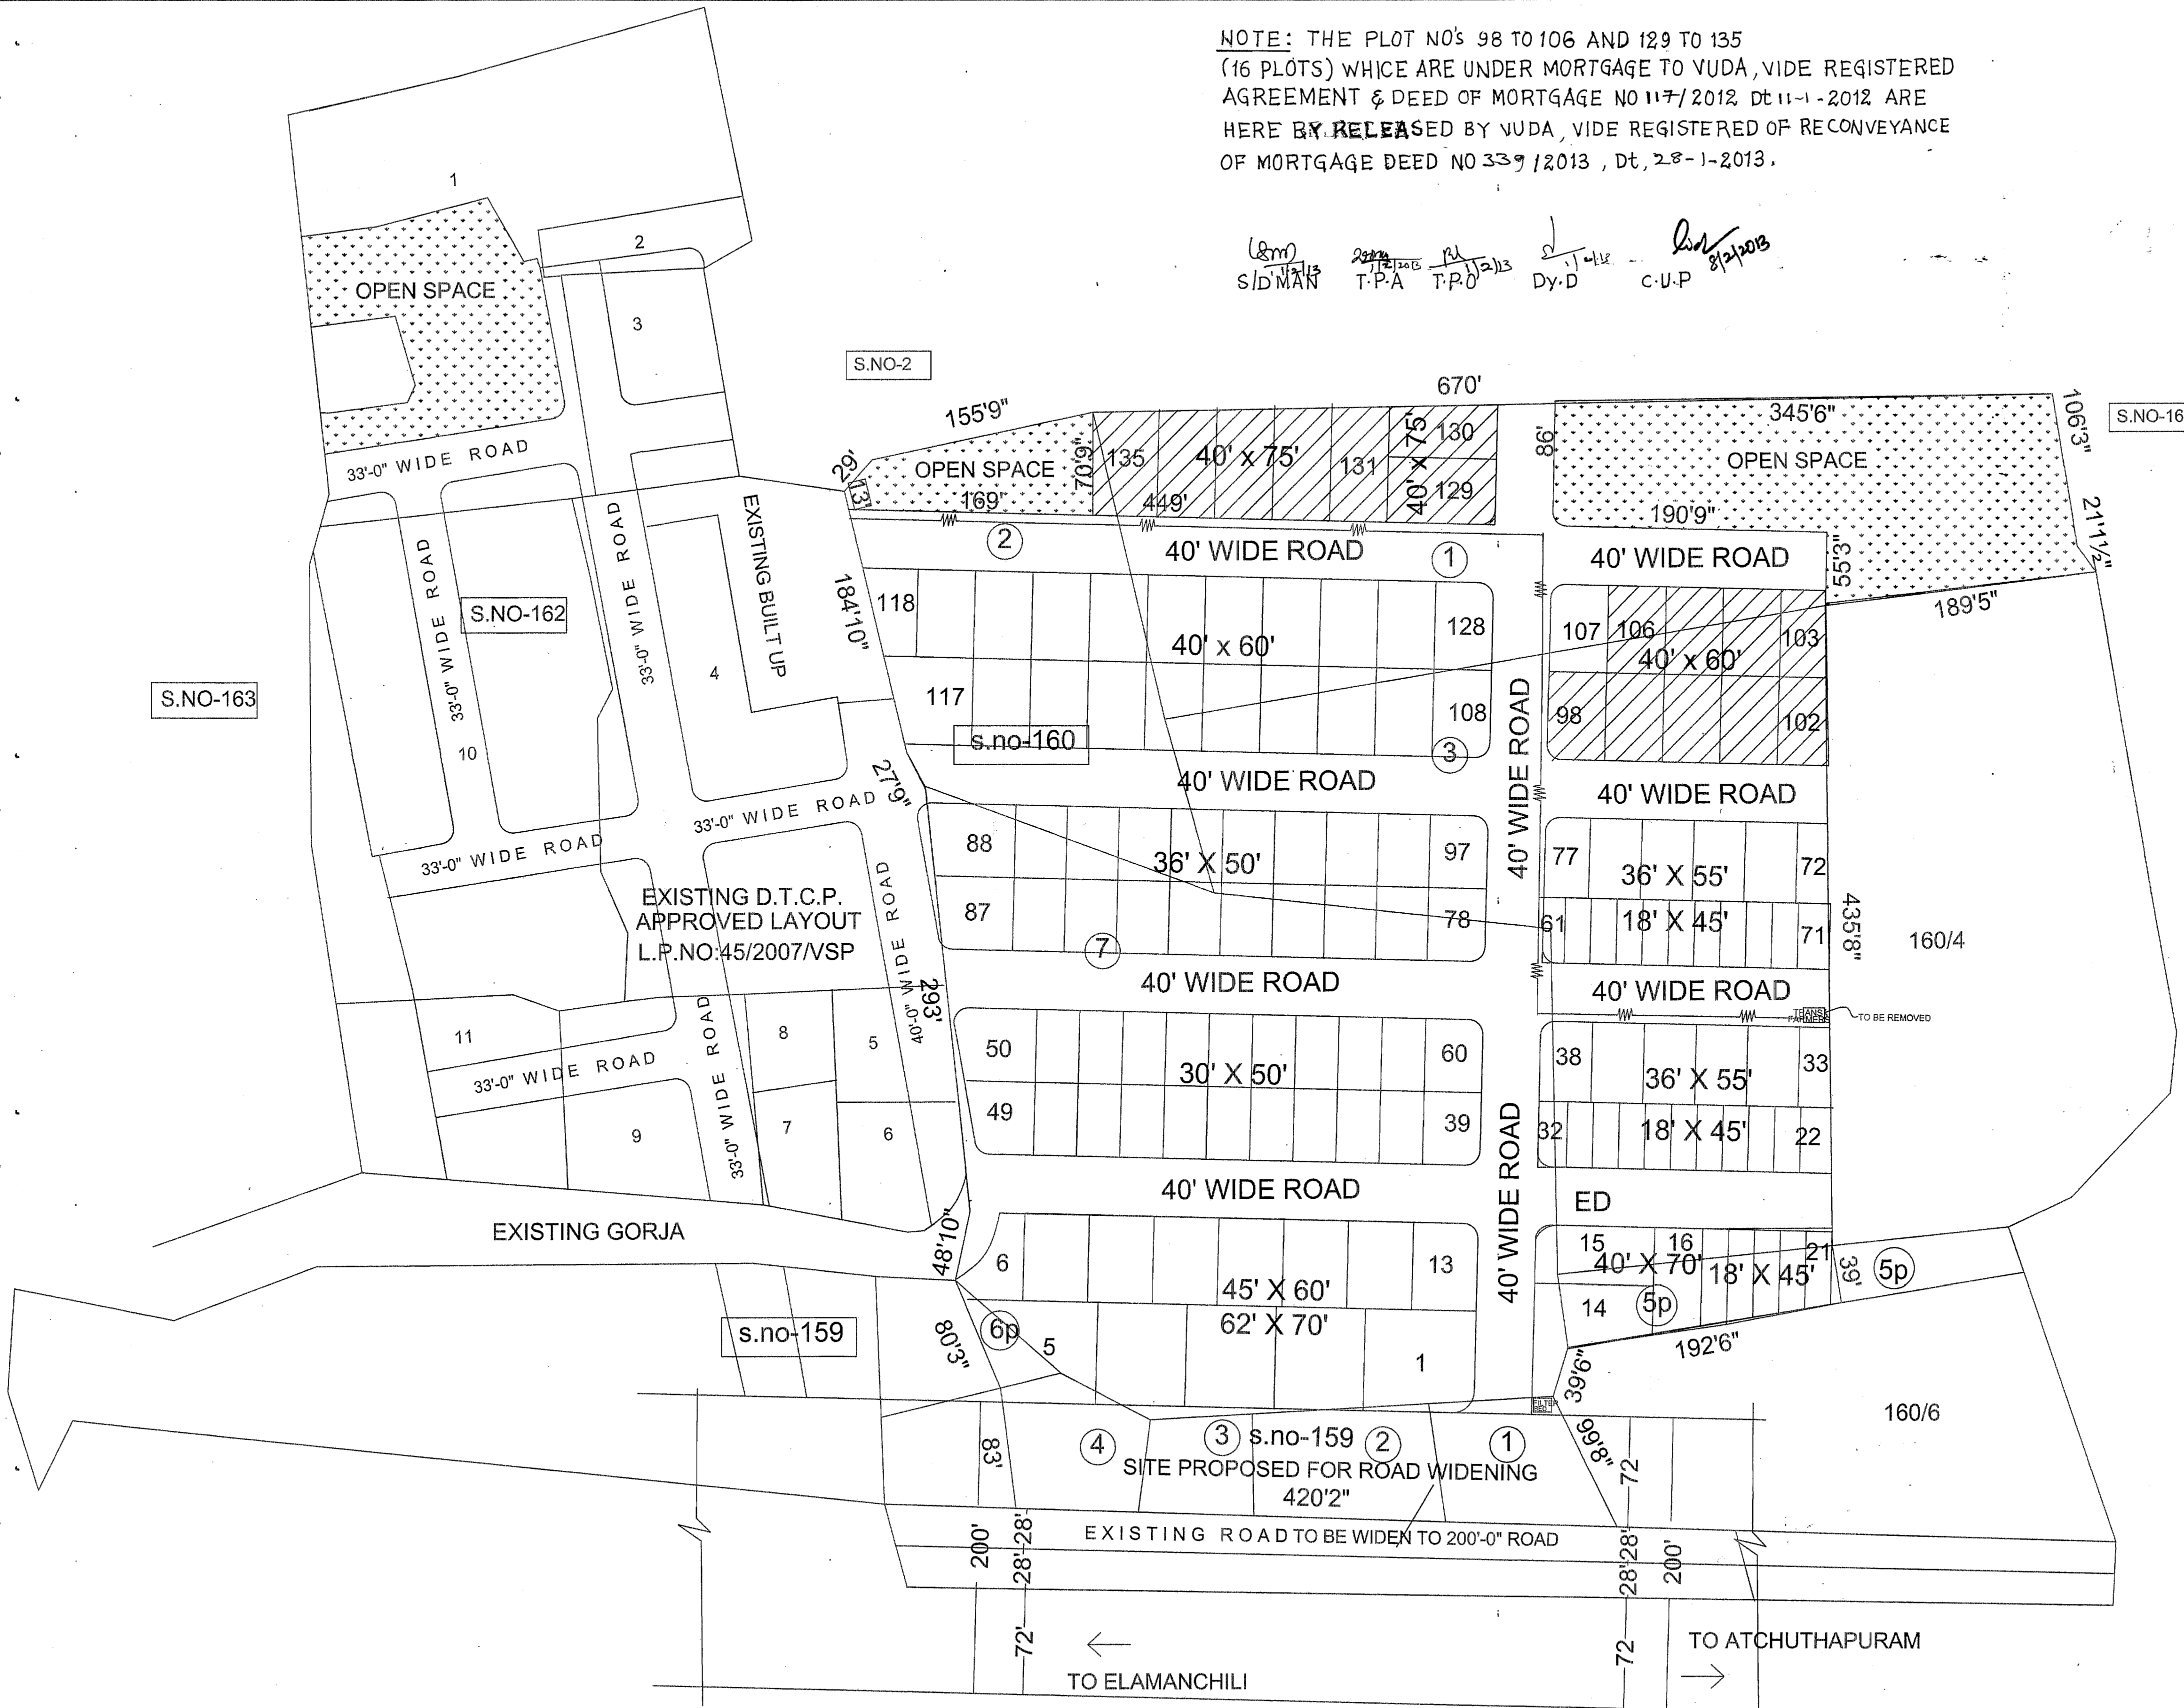

PROPOSED LAYOUT INS. Nos-159/1,2,3,4&6part, &160/1,2,3,5part &7 OF PANCHADARLA VILLAGE, RAMBILLI MANDAL, VISAKHAPATNAM DISTRICT

Belongs to:-

LAND USE ANALYSIS :-

SL.NO.	DESCRIPTION	EXTENT Acs.-cts.	PERCENTAGE
1.	PLOTTED AREA	5.33	6.25
2.	LIG Plots area	0.92	
3.	ROADS AREA	3.27	30.80
4.	OPEN SPACE	1-10	10-35
TOTAL AREA		10-62	100.00 %

PLOTS DETAIL

SL.NO.	PLOT SIZE	PLOT AREA in Sq. yds.	NO. OF PLOTS
1.	62' X 70'	482-22	05
2.	40' X 75'	333-33	07
3.	40' X 70'	311-11	03
4.	45' X 60'	300-00	08
5.	40' X 60'	266-66	31
6.	36' X 55'	220.00	12
7.	36' X 50'	200-00	20
8.	30' X 50'	166-66	22
9.	18' X 45'	90.00	27
TOTAL NO. OF PLOTS			135

- LAYOUT BOUNDARY.
- ALL L.T. LINES TO BE SHIFTED ALL ALONG THE ROAD
- PLOTS MORTGAGED TO VUDA - 16 Nos. PLOT Nos: 98 TO 106, 129 TO 135 EXTENT: AC 0.96 CTS

OWNER'S SIGNATURE: *J. Lakshmi*

LICENSED SURVEYOR: *S. D. Mani*
 VUDA Licensed Surveyor
 Regd. No. 171/03-11
 03-11-70, Madhavapeta, Visakhapatnam Dist. No. 335125611, 9885

SCALE: 1" = 66'-0"

FILE R.C.No: 20042/11 / plg./L6

L.P.No: 1/2012

NORTH

TOWN PLANNING OFFICER: *Ram* 5/12/11

Chief urban planner: *S.D. Mani*

TOWN PLANNING OFFICER (S.G): *Sheela* 9/12/11

VICE-CHAIRMAN: *S. D. Mani*

DEPUTY DIRECTOR: *V. Lakshmi* 28/12/11

VKPCPIR -SPECIAL DEVELOPMENT AUTHORITY VISAKHAPATNAM
 VKPCPIR