



TOPO PLAN (NOT TO SCALE)

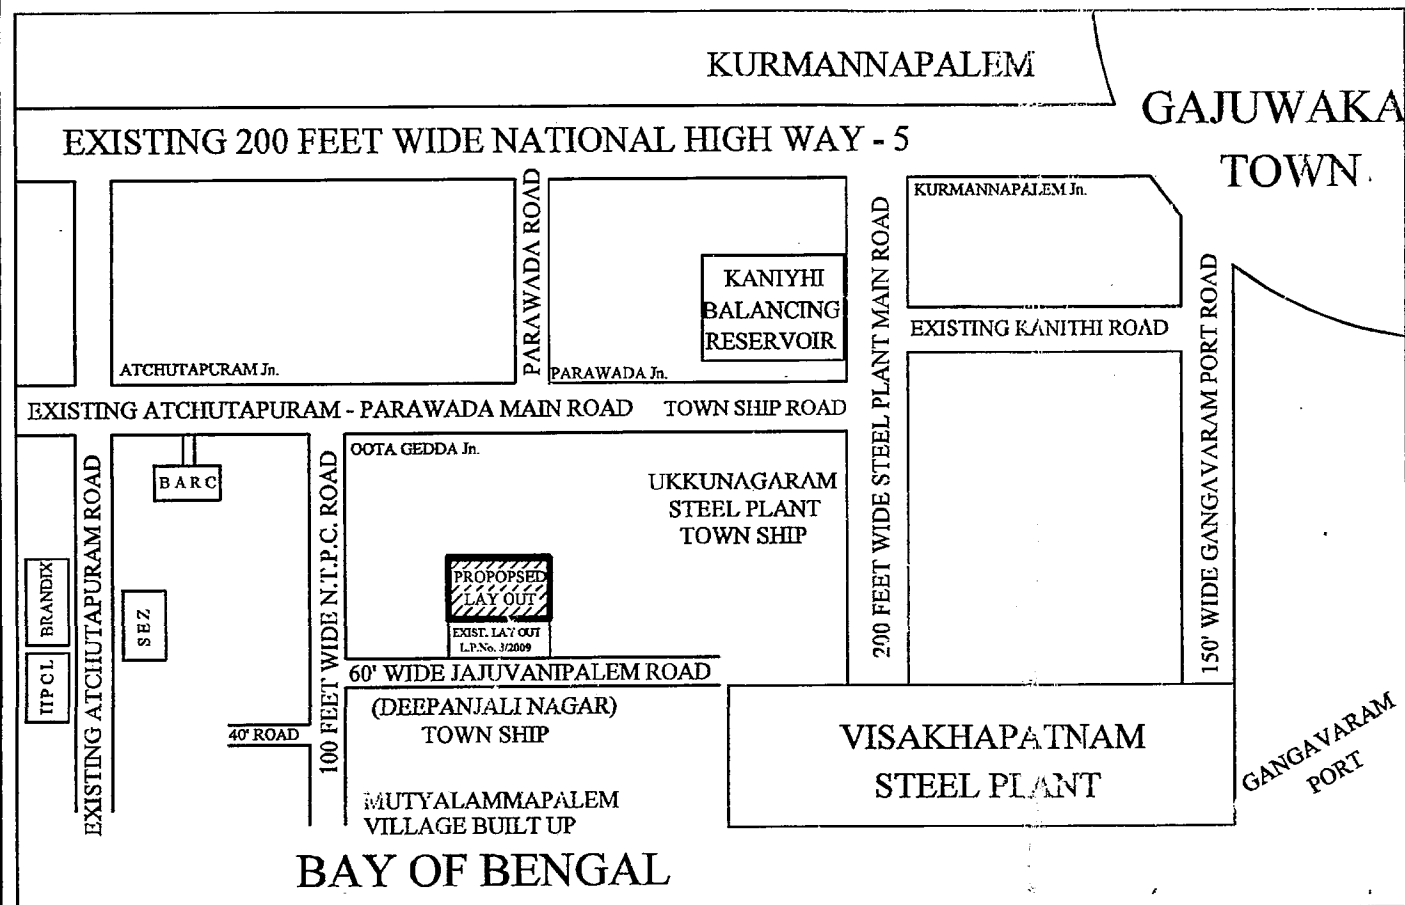

PROPOSED LAND DETAILS					
S.No.	NAME OF VILLAGE	SURVEY No.	EXTENT IN ACRES		
			RECORDED	REGISTERED	PROPOSED
1.	Chipurupalli West	172/1	0.42	0.42	0.42
2.	Chipurupalli West	172/2	0.07	0.07	0.07
3.	Chipurupalli West	172/3	0.58	0.58	0.58
4.	Chipurupalli West	172/4	0.25	0.25	0.25
5.	Chipurupalli West	172/5	0.28	0.28	0.28
6.	Chipurupalli West	172/6	0.36	0.36	0.36
7.	Chipurupalli West	172/7	0.08	0.08	0.08
8.	Chipurupalli West	172/8	0.07	0.07	0.07
9.	Chipurupalli West	172/9	1.84	1.84	1.84
10.	Chipurupalli West	172/10	0.16	0.16	0.16
11.	Chipurupalli West	172/11	0.04	0.04	0.04
12.	Chipurupalli West	172/12	0.20	0.22	0.20
13.	Chipurupalli West	172/13	0.11	0.11	0.11
14.	Chipurupalli West	172/14	0.46	0.46	0.46
15.	Chipurupalli West	172/15	0.14	0.185	0.14
TOTAL EXTENT			172	5.06	5.125
16.	Chipurupalli West	173/1	0.43	0.43	0.43
17.	Chipurupalli West	173/2	0.38	0.38	0.38
18.	Chipurupalli West	173/3	0.11	0.11	0.11
19.	Chipurupalli West	173/4	0.06	0.06	0.06
20.	Chipurupalli West	173/5	0.08	0.08	0.08
21.	Chipurupalli West	173/6	0.06	0.06	0.06
22.	Chipurupalli West	173/11	0.17	0.17	0.17
TOTAL EXTENT			173	1.29	1.29
23.	Chipurupalli West	175/1	0.27	0.27	0.27
24.	Chipurupalli West	175/4	0.47	0.47	0.47
25.	Chipurupalli West	175/6	0.32	0.32	0.32
26.	Chipurupalli West	175/8	0.13	0.13	0.13
27.	Chipurupalli West	175/12	0.22	0.22	0.22
28.	Chipurupalli West	175/13	0.72	0.72	0.72
29.	Chipurupalli West	175/14	0.04	0.04	0.04
30.	Chipurupalli West	175/15	0.11	0.11	0.11
31.	Chipurupalli West	175/16	0.09	0.09	0.09
32.	Chipurupalli West	175/17	0.27	0.27	0.27
TOTAL EXTENT			175	2.64	2.64
33.	Chipurupalli West	160/1p	3.39	0.225	0.225
34.	Chipurupalli West	160/2p	1.06	0.41	0.41
TOTAL EXTENT			160	4.45	0.635
TOTAL EXTENT				13.44	9.69

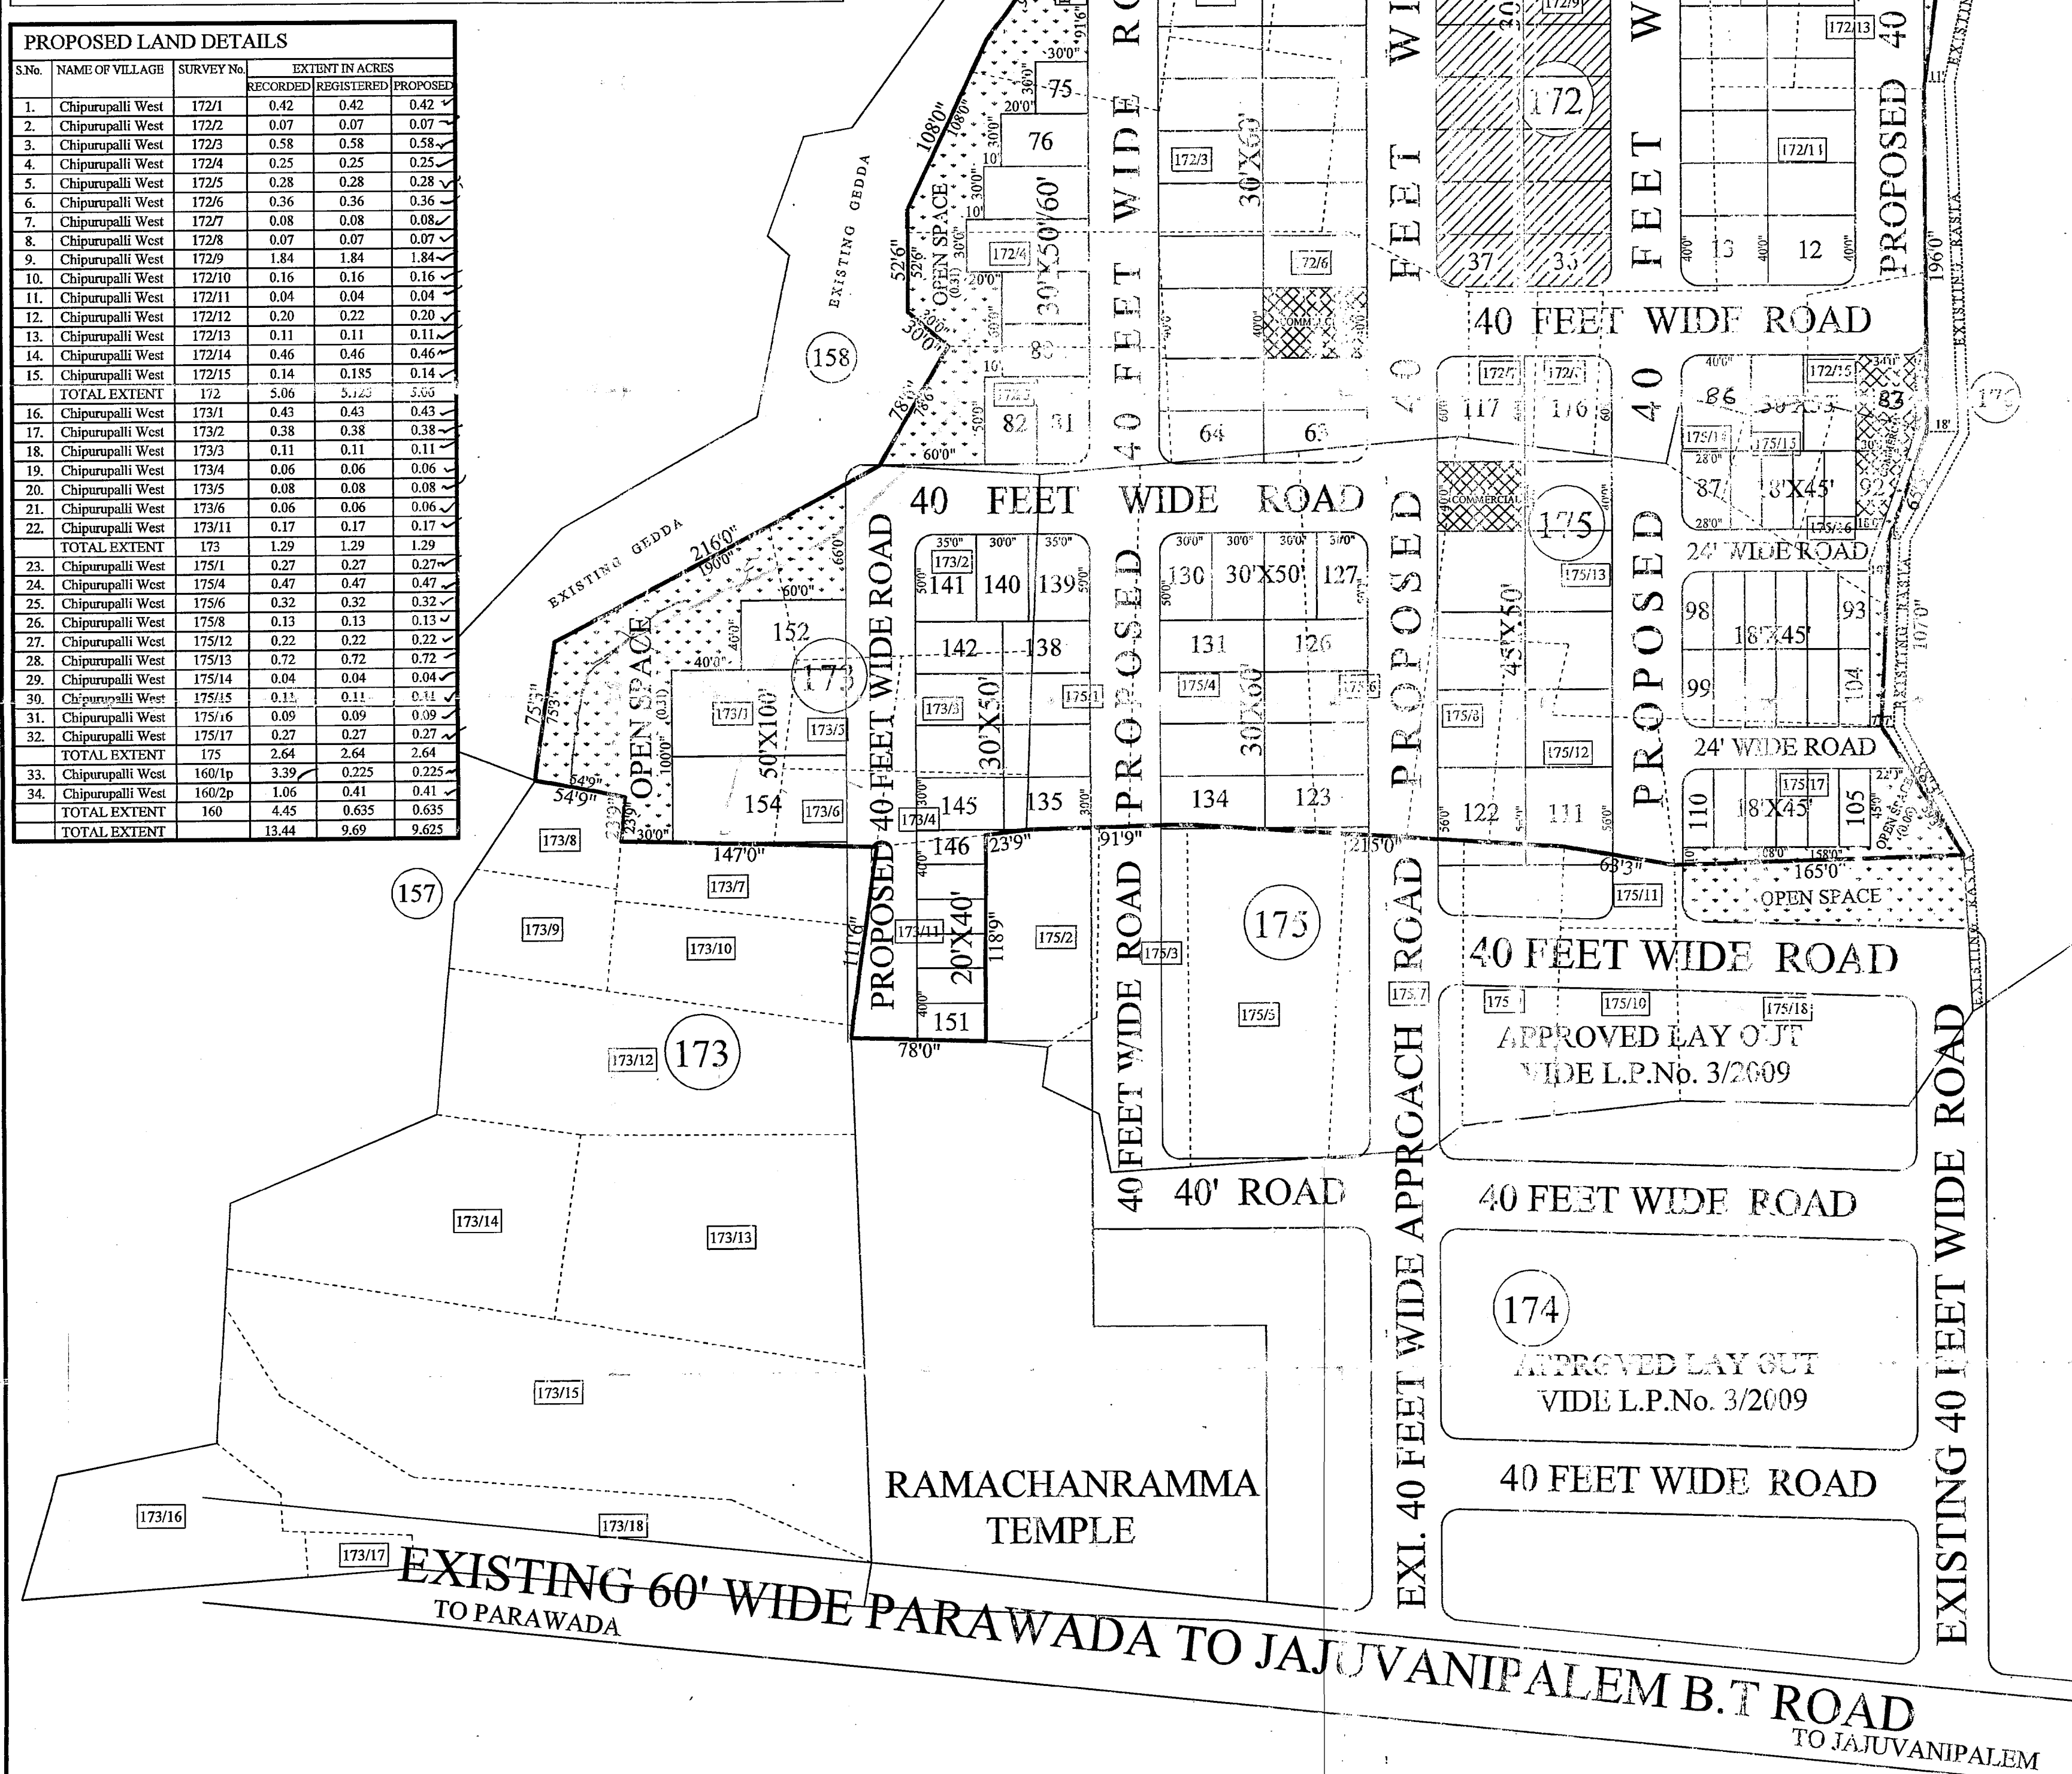

PLAN SHOWING THE PROPOSED LAY OUT IN SURVEY Nos. 160p, 172, 173p & 175p OF CHIPURUPALLI WEST VILLAGE PARAWADA MANDAL VISAKHAPATNAM DISTRICT

- BELONGS TO :**
- M/s ADITHYA DEVELOPERS & CONSTRUCTIONS
 - Shri KALLEPALLI KANAKA DURGA RAJU
 - Shri KALLEPALLI NARASIMHA RAJU
 - Shri ANNAREDDY AJAY RAJU
 - Smt. YELLAPU ARUNA

LAND USE ANALYSIS

S.No.	DESCRIPTION	EXTENT IN ACRES	PERCENTAGE
1.	PLOTTED AREA	5.62	58.39 %
2.	COMMERCIAL AREA (3% of the Plotted Area)	0.17	
3.	ROADS AREA	3.04	31.58 %
4.	OPEN AREA	0.965	10.03 %
TOTAL AREA		9.625	100.00%

PLOTTING DETAILS

S.No.	SIZE OF PLOT	AREA OF PLOT	No. OF PLOTS
1.	50' 0" X 100' 0"	500.00 SqYds	2
2.	45' 0" X 50' 0"	250.00 SqYds	13
3.	40' 0" X 70' 0"	311.11 SqYds	4
4.	30' 0" X 60' 0"	200.00 SqYds	32
5.	30' 0" X 55' 0"	183.33 SqYds	10
6.	30' 0" X 50' 0"	166.66 SqYds	63
7.	18' 0" X 45' 0"	90.00 SqYds	24
8.	20' 0" X 40' 0"	88.88 SqYds	6
TOTAL PLOTS			154

SCALE : 1 INCH = 66 FEET

LAY OUT BOUNDARY

PLOTS MORTGAGED TO VUDA
File R.C.No.-: 8790/2013/L4

PLOT Nos.: 25 to 48 = 24 Plots
L.P.No.-: 1/2014

EXTENT: Ac 0.85 Cts / 411.4 SqYds

- K.K. Anuja Raju
- K.K. Anuja Raju
- K. Narasimha Raju
- A. Ajay Raju
- Y. ARUNA

SIGN. OF OWNERS

K.V.H. SUNDARA RAO
Licenced Civil Engineer
Regd. No. 333/2016
Urban Development Authority
VISAKHAPATNAM
Cell: 9440146933, 2569936(R)
SIGN. OF L. SURVEYOR

P. Narasimha Rao
ADM

G. Venkateswara
TOWN PLANNING OFFICER

P. Narasimha Rao
PLANNING OFFICER

N. Jayaram
13/3/2014
VICE CHAIRMAN

V.K - P.C.P.I.R SPECIAL DEVELOPMENT AUTHORITY