


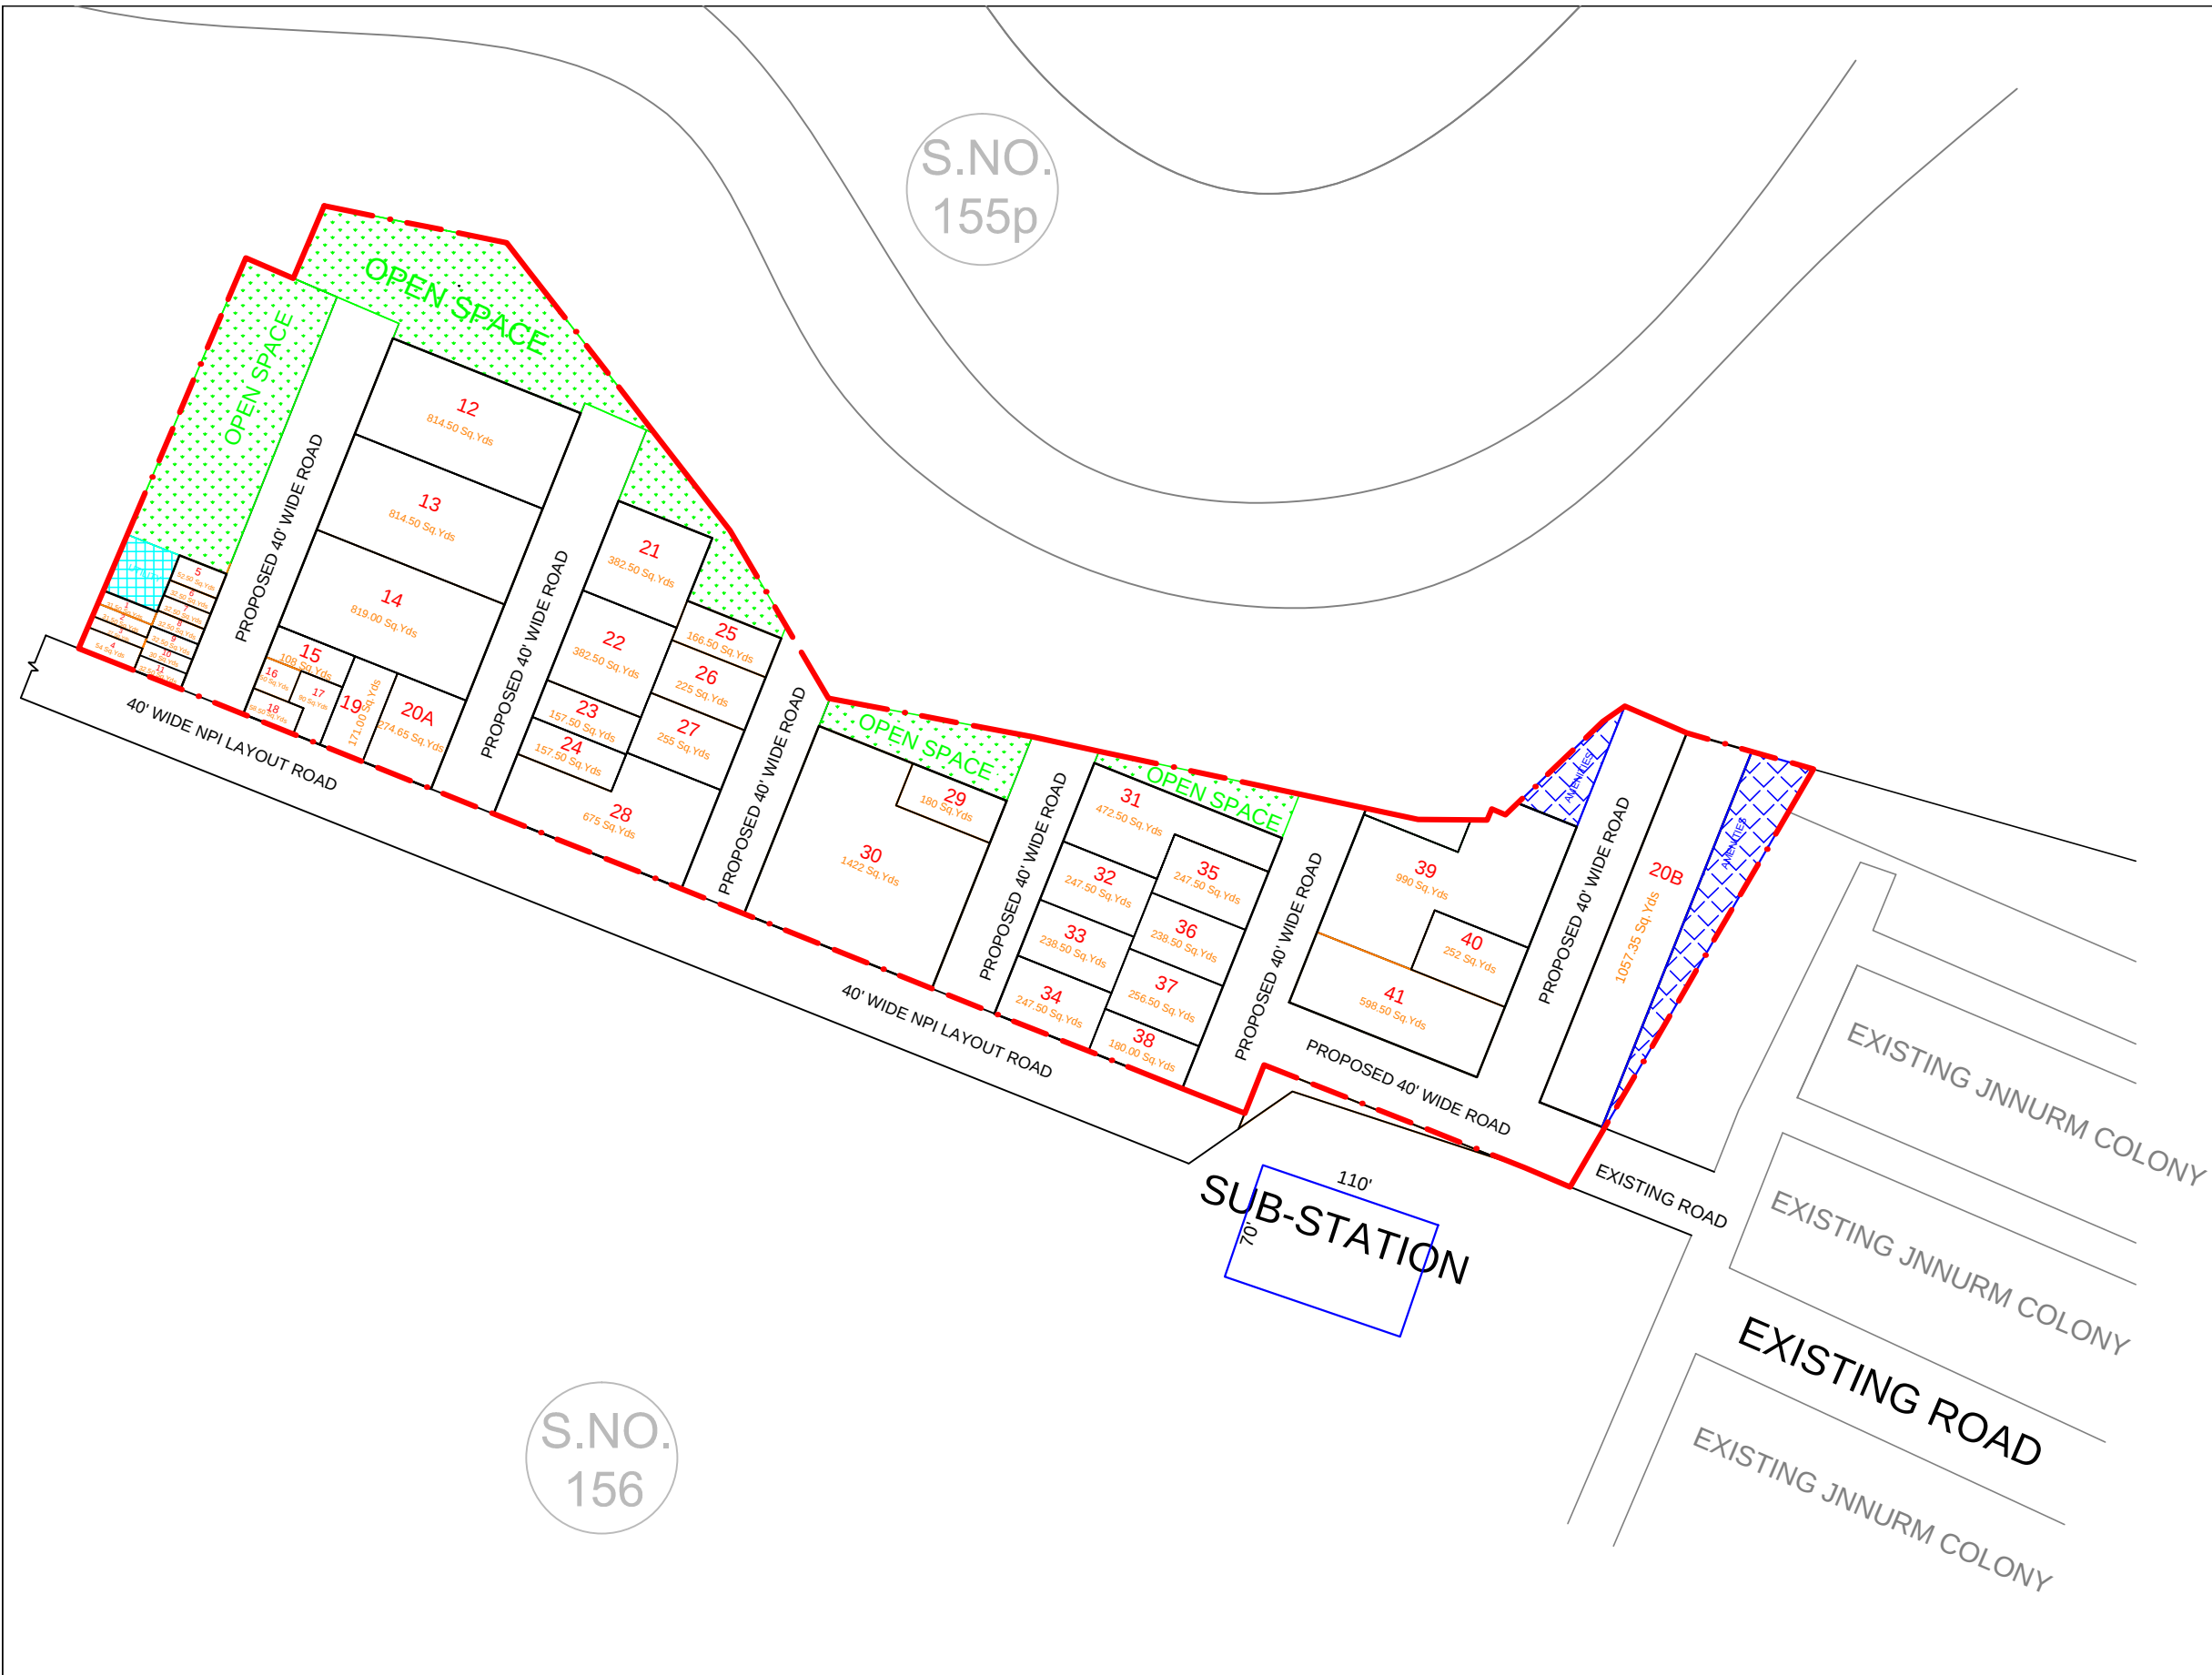

PLAN SHOWING THE PROPOSED RECONSTITUTED LAYOUT IN Sy.Nos.155/part OF AGANAMPUDI (V), GAJUWAKA(M), VISAKHAPATNAM DISTRICT.			
L.P.NO: 34 / 2022 / AGA / GAJ			
RECONSTITUTED LAYOUT AREA : Acs. 04.84 Cts.			
LAND USE ANALYSIS (For Reconstituted Plots) :-			
SL.NO.	DESCRIPTION	EXTENT IN Acs. cts.	PERCENTAGE
1.	PLOTTED AREA	2.62	54.13 %
2.	AMENITIES	0.14	2.89%
3.	UTILITY	0.03	0.62%
4.	ROADS AREA	1.32	27.28 %
5.	OPEN SPACE AREA	0.73	15.08 %
	TOTAL AREA	4.84	100.00 %
PROPOSED LAYOUT BOUNDARY TOTAL NO. OF PLOTS : 42 Nos.			N W E S
MANDAL SURVEYOR			
TAHSILDAR			
COMPETENT AUTHORITY			